
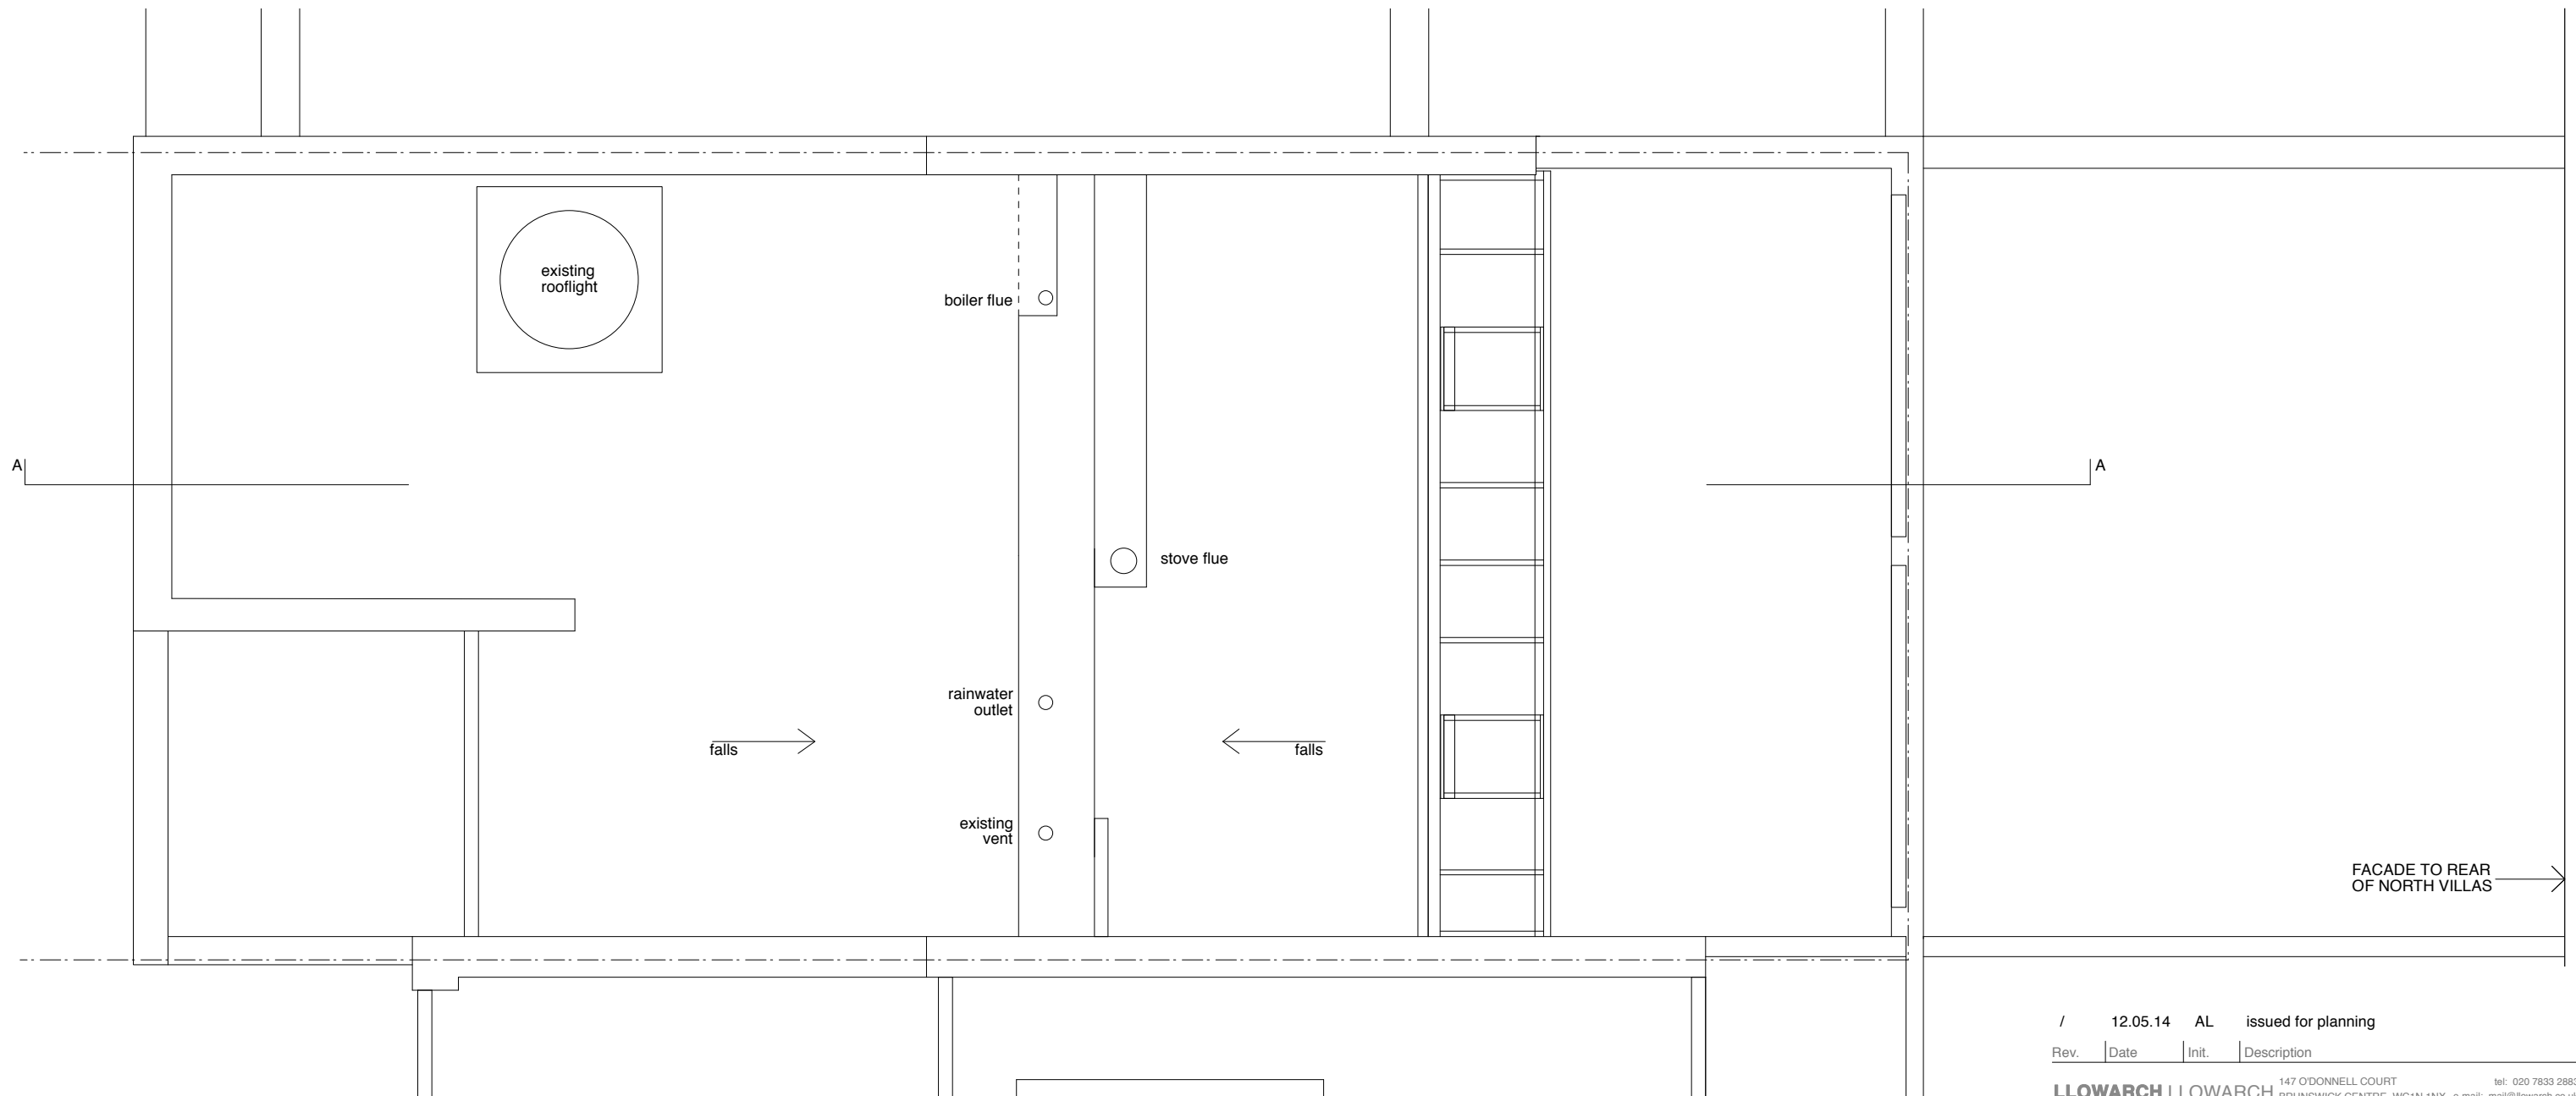


Notes

Do not scale drawings  
 All dimensions to be checked on site, Architect to be advised of any variation between the drawings and site conditions  
 Errors to be reported immediately to the Architect  
 To be read in conjunction with the specification and all relevant Architects, Services and Structural Engineers Drawings

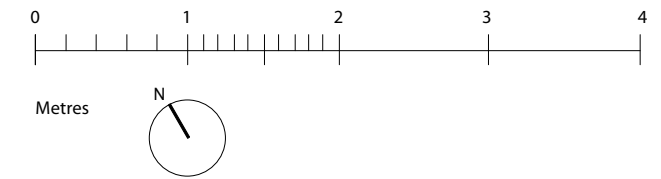

/ 12.05.14 AL issued for planning

Rev.	Date	Init.	Description

**LLOWARCH LLOWARCH** 147 O'DONNELL COURT tel: 020 7833 2883  
 BRUNSWICK CENTRE WC1N 1NX e-mail: mail@llowarch.co.uk

Project 74 CAMDEN MEWS NW1 9BX

Client LLOWARCH

Drawing Title ROOF PLAN - EXISTING

Date	Scale	Status
MAY 14	1 : 50 @ A3	PLANNING

Project reference	Drawing Number	Revision
74CM	EX_GA13	/