


Notes

Do not scale drawings
 All dimensions to be checked on site, Architect to be advised of any variation between the drawings and site conditions
 Errors to be reported immediately to the Architect
 To be read in conjunction with the specification and all relevant Architects, Services and Structural Engineers Drawings

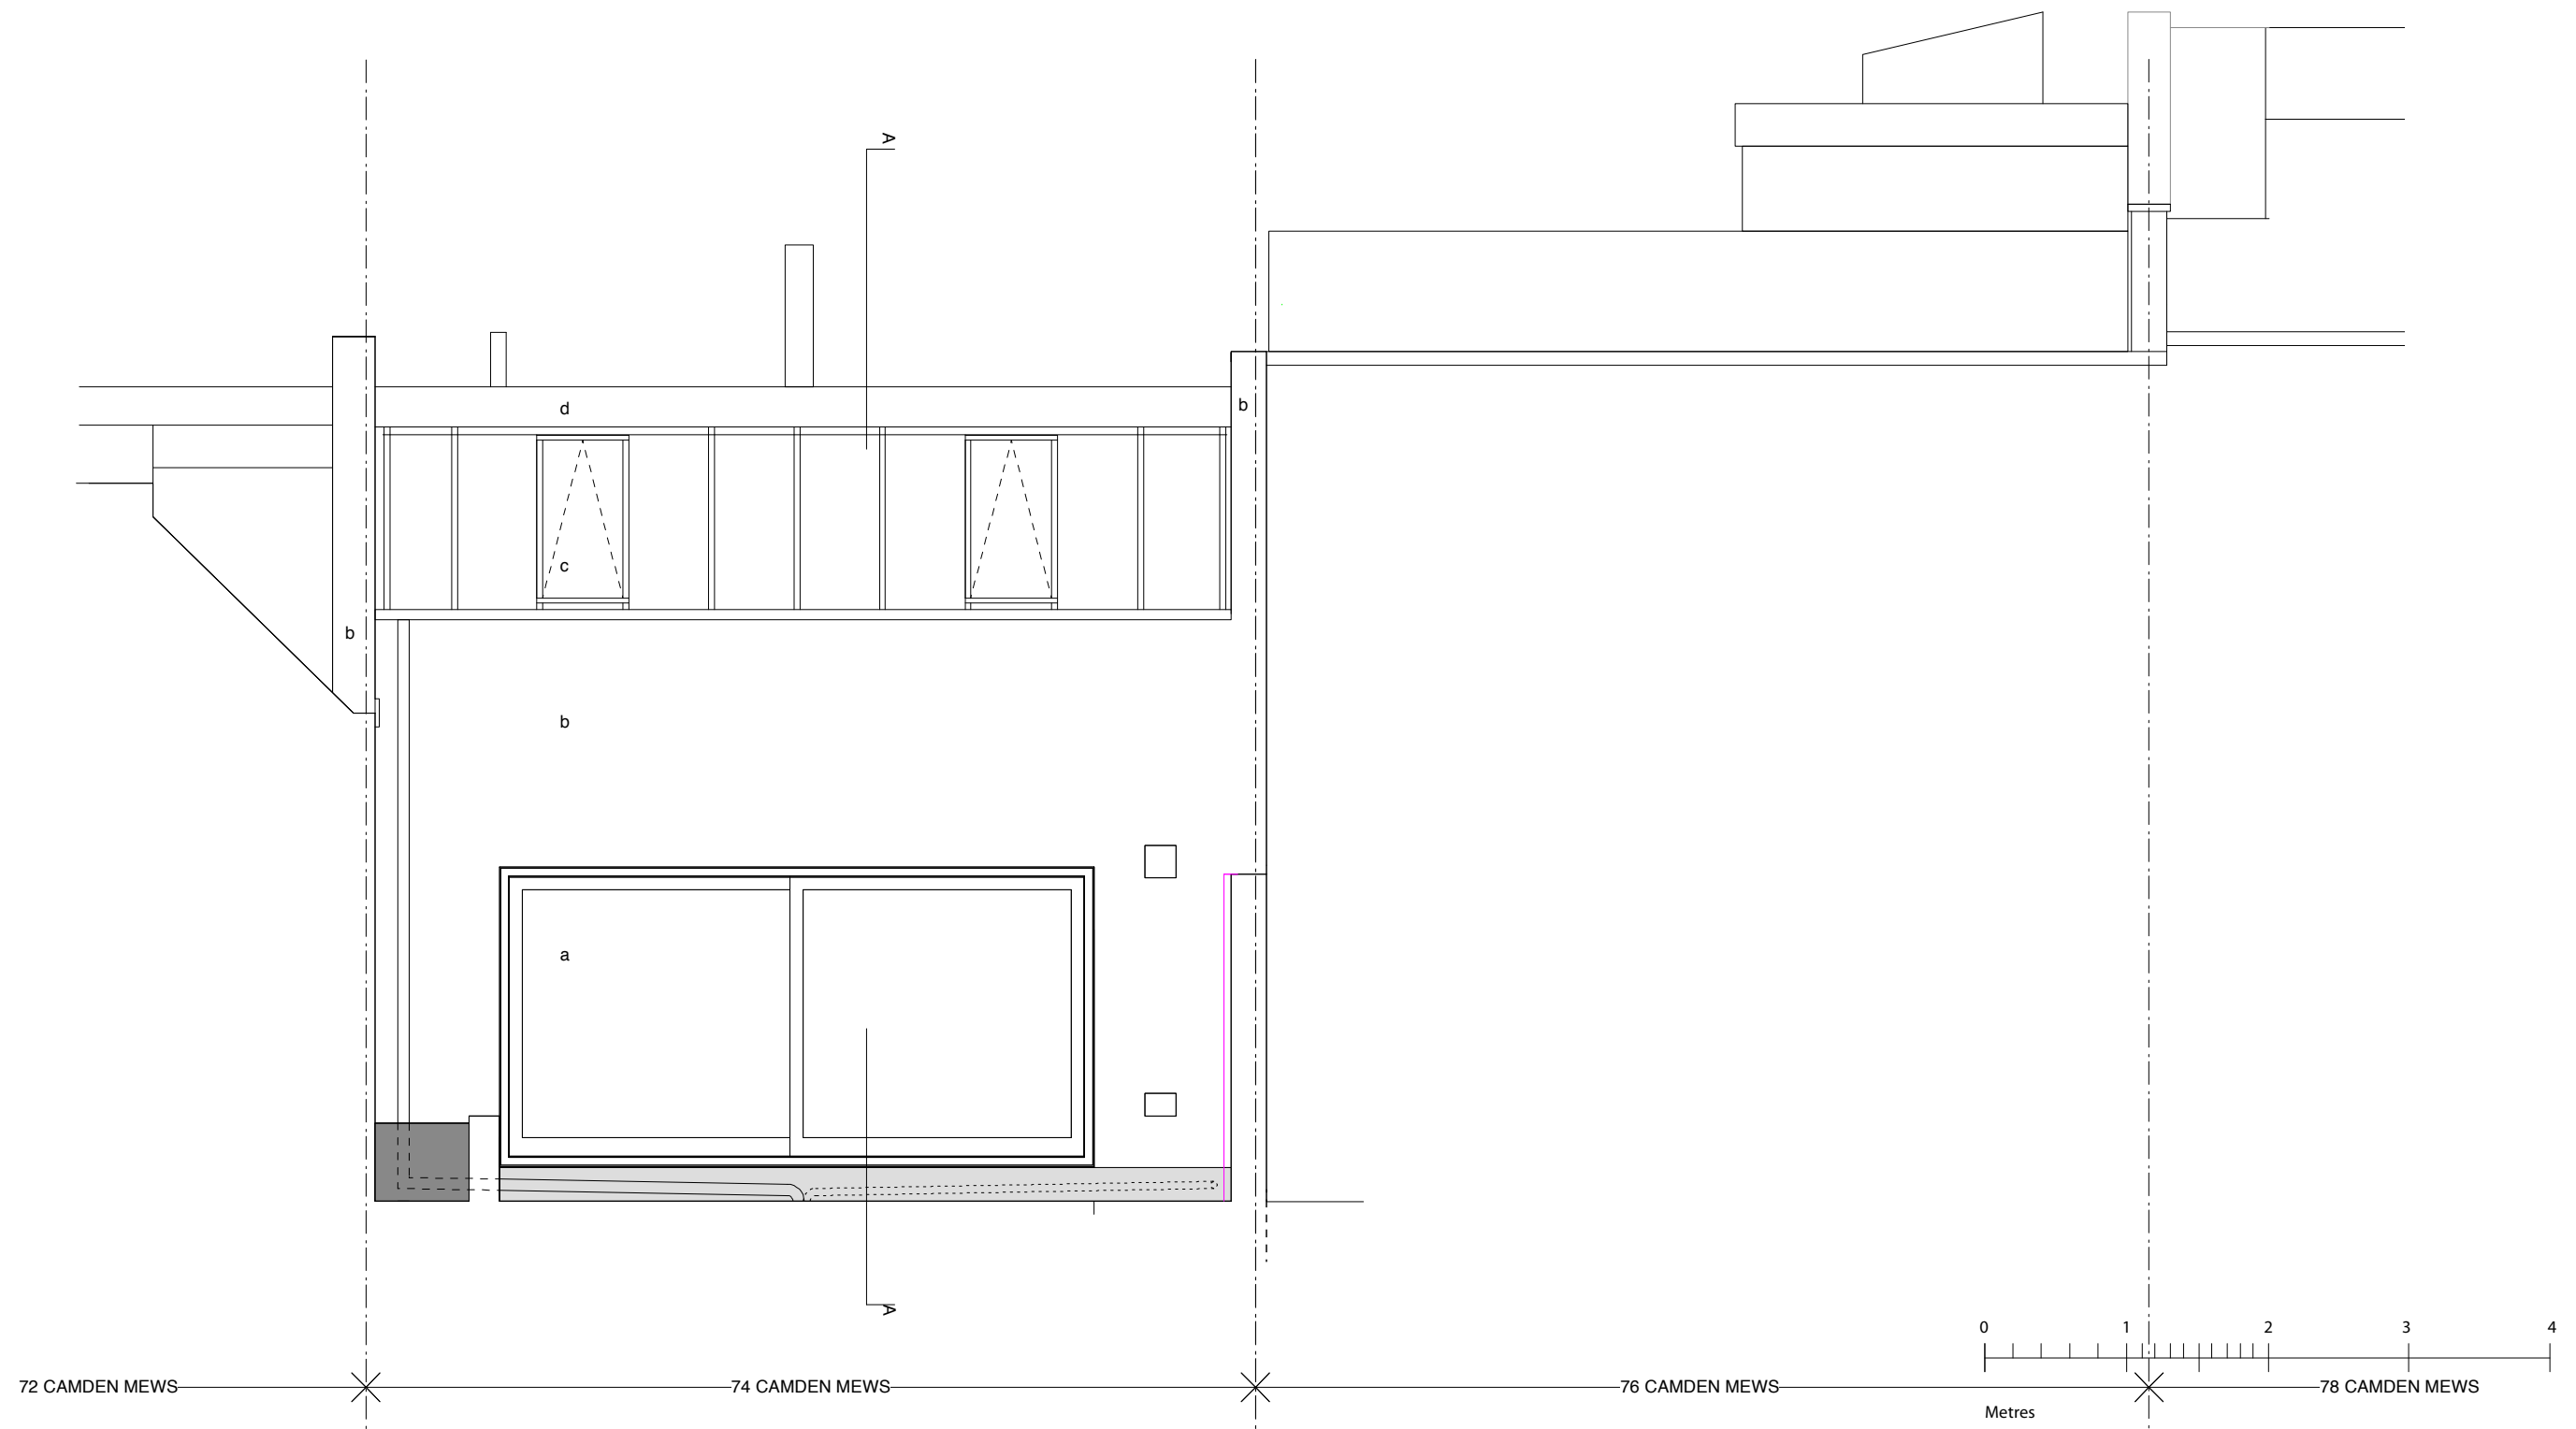

KEY
 a. existing sliding doors
 b. existing brick
 c. existing patent glazing (single glazed)
 d. fascia

Rev.	Date	Init.	Description
/	12.05.14	AL	issued for planning

LLOWARCH LLOWARCH 147 O'DONNELL COURT tel: 020 7833 2883
 BRUNSWICK CENTRE WC1N 1NX e-mail: mail@llovarch.co.uk

Project 74 CAMDEN MEWS NW1 9BX

Client LLOWARCH

Drawing Title REAR ELEVATION - EXISTING

Date MAY 14 Scale 1 : 50 @ A3 Status PLANNING

Project reference 74CM Drawing Number EX_GA16 Revision /