


No changes to the upper floors.

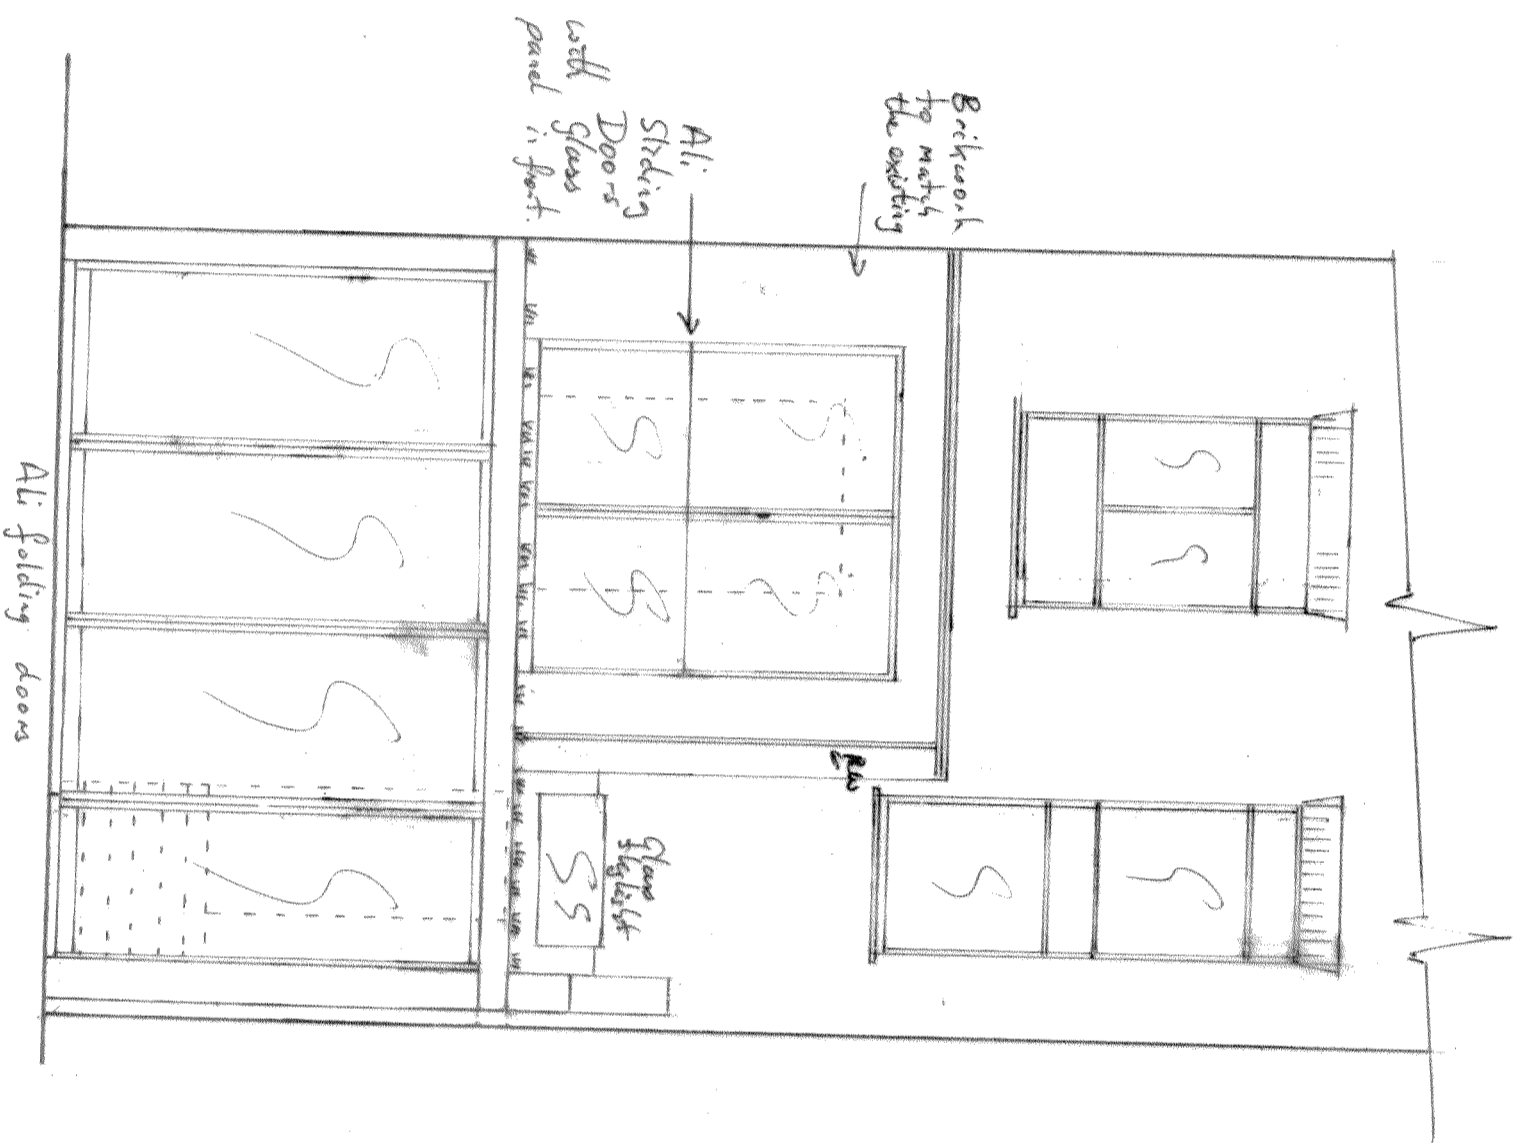

Proposed Rear Elevation
10 Royal Collage street
NW1 0TH

Scale 1:50 on A3

By Peter Hecker Design
128 Duke Road
London W4 2DE

Ref PM: TAN14 PR8