



EX-BOOTS KLIMA THERM CHILLER.
 MODEL NUMBER: GFC-B 215/290/TP/LN.
 SERIAL NUMBER: KTC 10007
 CHILLER DIMENSIONS: 3745 x 980 x 2500 (L x W x Hmmm)
 CHILLER OPERATING WEIGHT: 2345KG
 CHILLER COMES COMPLETE WITH PUMPS AND
 PRESSURISATION UNIT

1 PROPOSED NORTH WEST ELEVATION
 SCALE 1:100

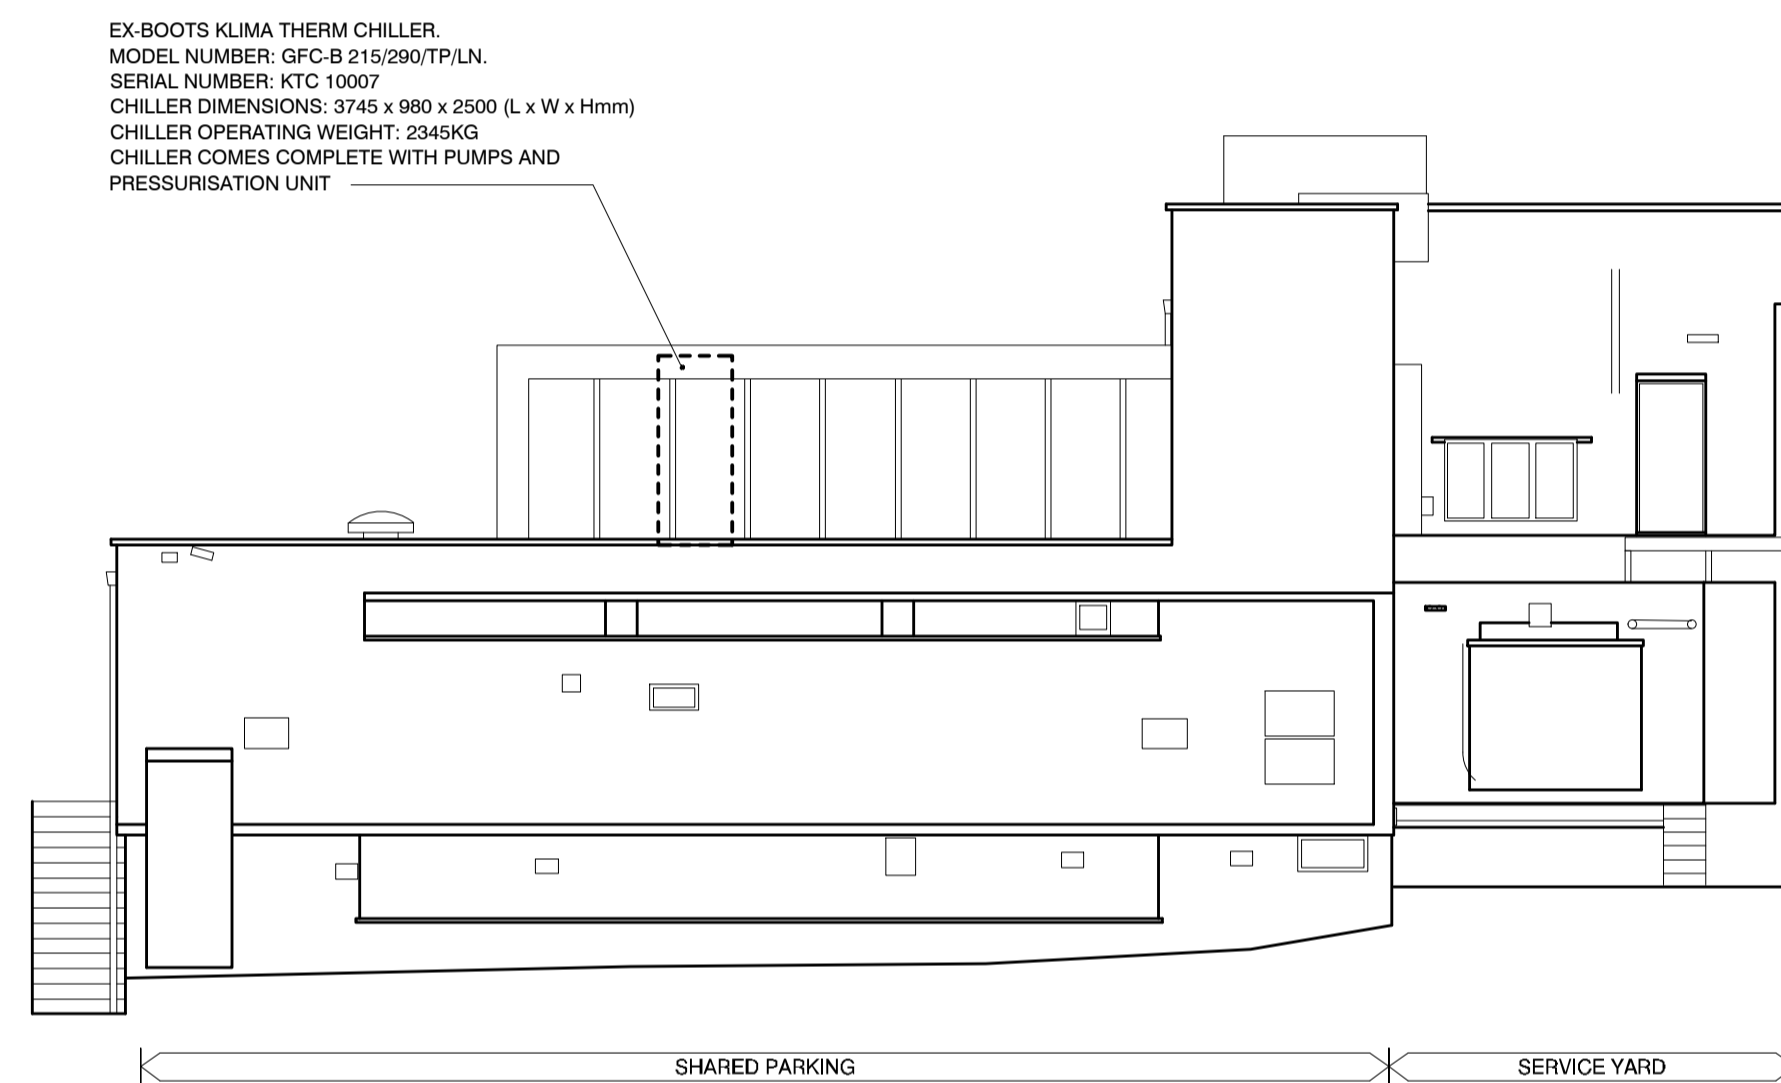


EX-BOOTS KLIMA THERM CHILLER.
 MODEL NUMBER: GFC-B 215/290/TP/LN.
 SERIAL NUMBER: KTC 10007
 CHILLER DIMENSIONS: 3745 x 980 x 2500 (L x W x Hmmm)
 CHILLER OPERATING WEIGHT: 2345KG
 CHILLER COMES COMPLETE WITH PUMPS AND
 PRESSURISATION UNIT

2 PROPOSED SOUTH WEST ELEVATION
 SCALE 1:100

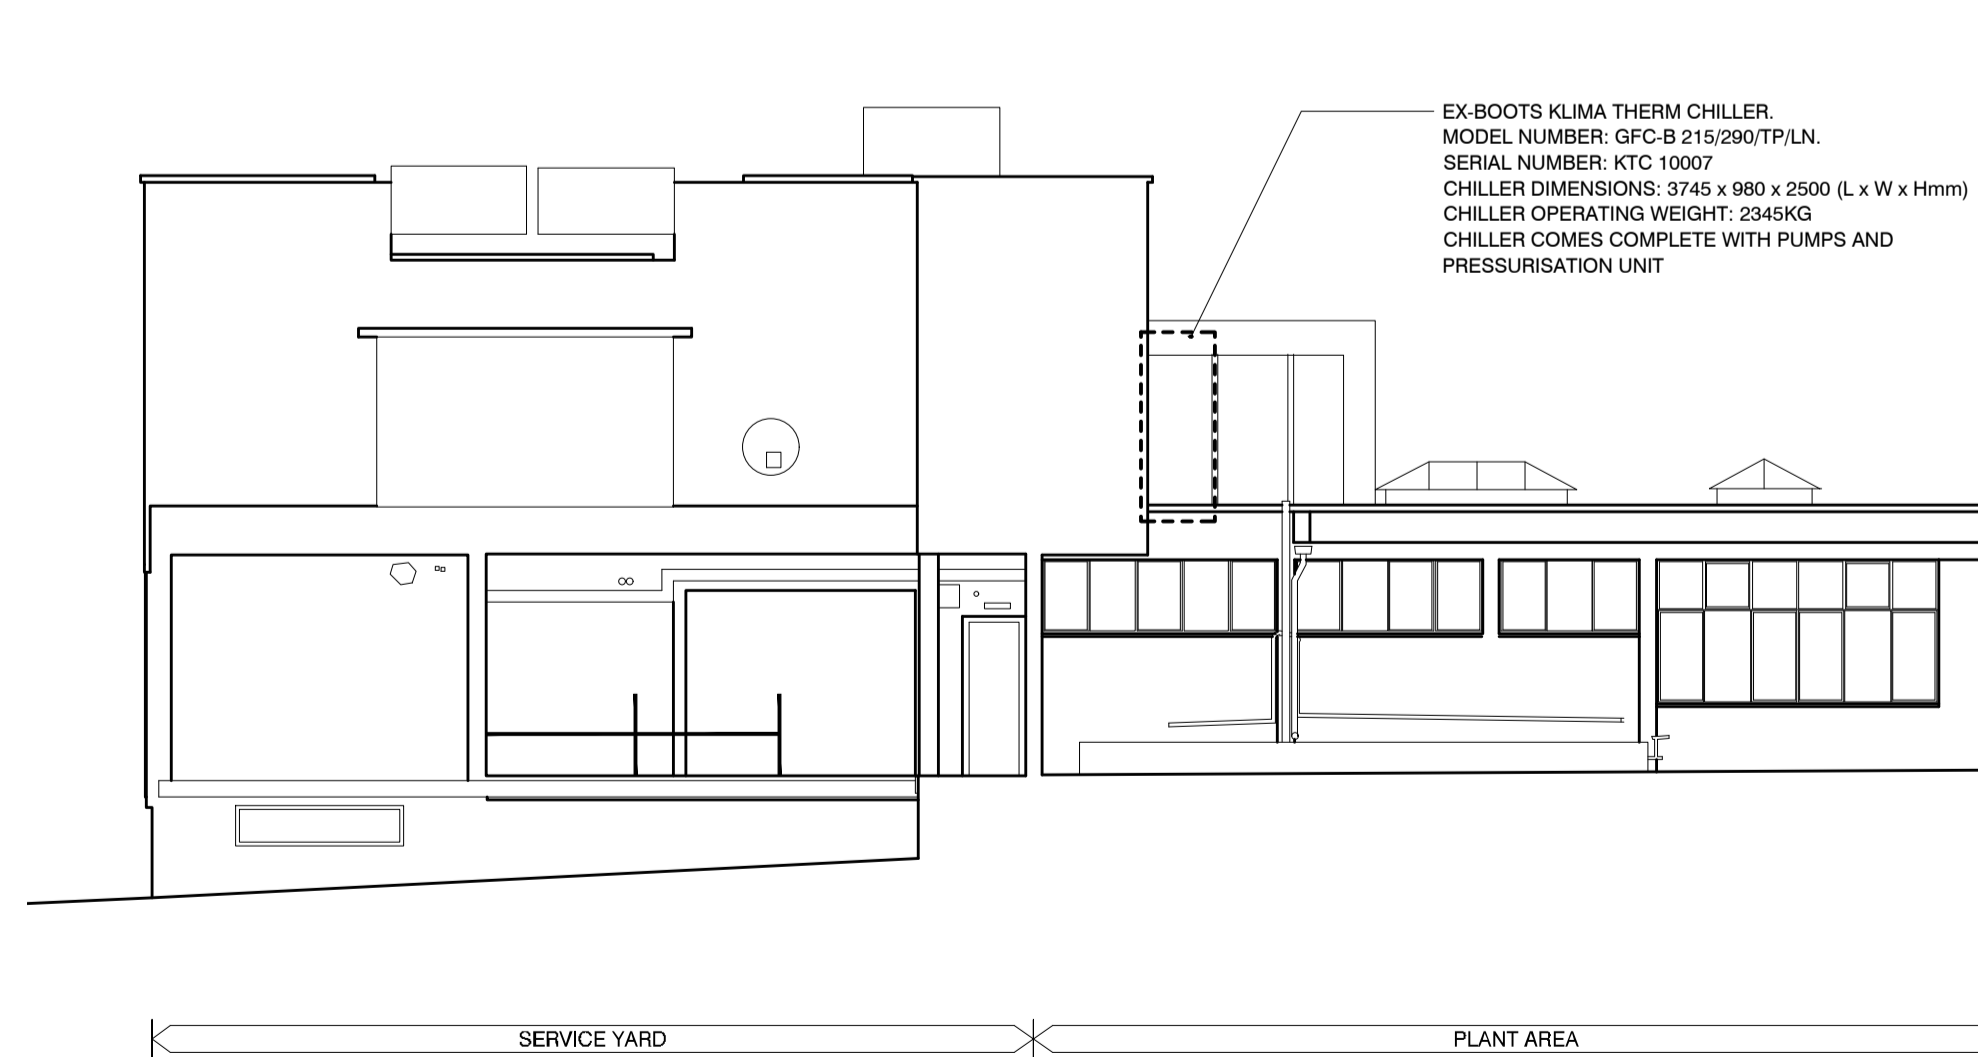

EX-BOOTS KLIMA THERM CHILLER.
 MODEL NUMBER: GFC-B 215/290/TP/LN.
 SERIAL NUMBER: KTC 10007
 CHILLER DIMENSIONS: 3745 x 980 x 2500 (L x W x Hmmm)
 CHILLER OPERATING WEIGHT: 2345KG
 CHILLER COMES COMPLETE WITH PUMPS AND
 PRESSURISATION UNIT

3 PROPOSED NORTH EAST ELEVATION
 SCALE 1:100

 

REV: A BY: AM CHK: AM DATE: 12.05.14
 CHILLER INFORMATION INCLUDED AND
 ELEVATIONS REVISED.

PROJECT
WAITROSE CAMDEN HIGH STREET

TITLE
 EXTERNAL ELEVATIONS
 PROPOSED LAYOUTS

DRAWING NO:	REV:	SCALE @ A1
14-010-AE(P)-001	A	1:100
BY:	CHK:	DATE:
RC	JM	04.03.14

XREFS USED IN THIS DRAWING:

INFORMATION

B+R ARCHITECTS

Suncourt House 18-26 Essex Road London N1 8LN
 T 020 3227 0800 E design@bandr-arch.com
 www.bandr-arch.com