


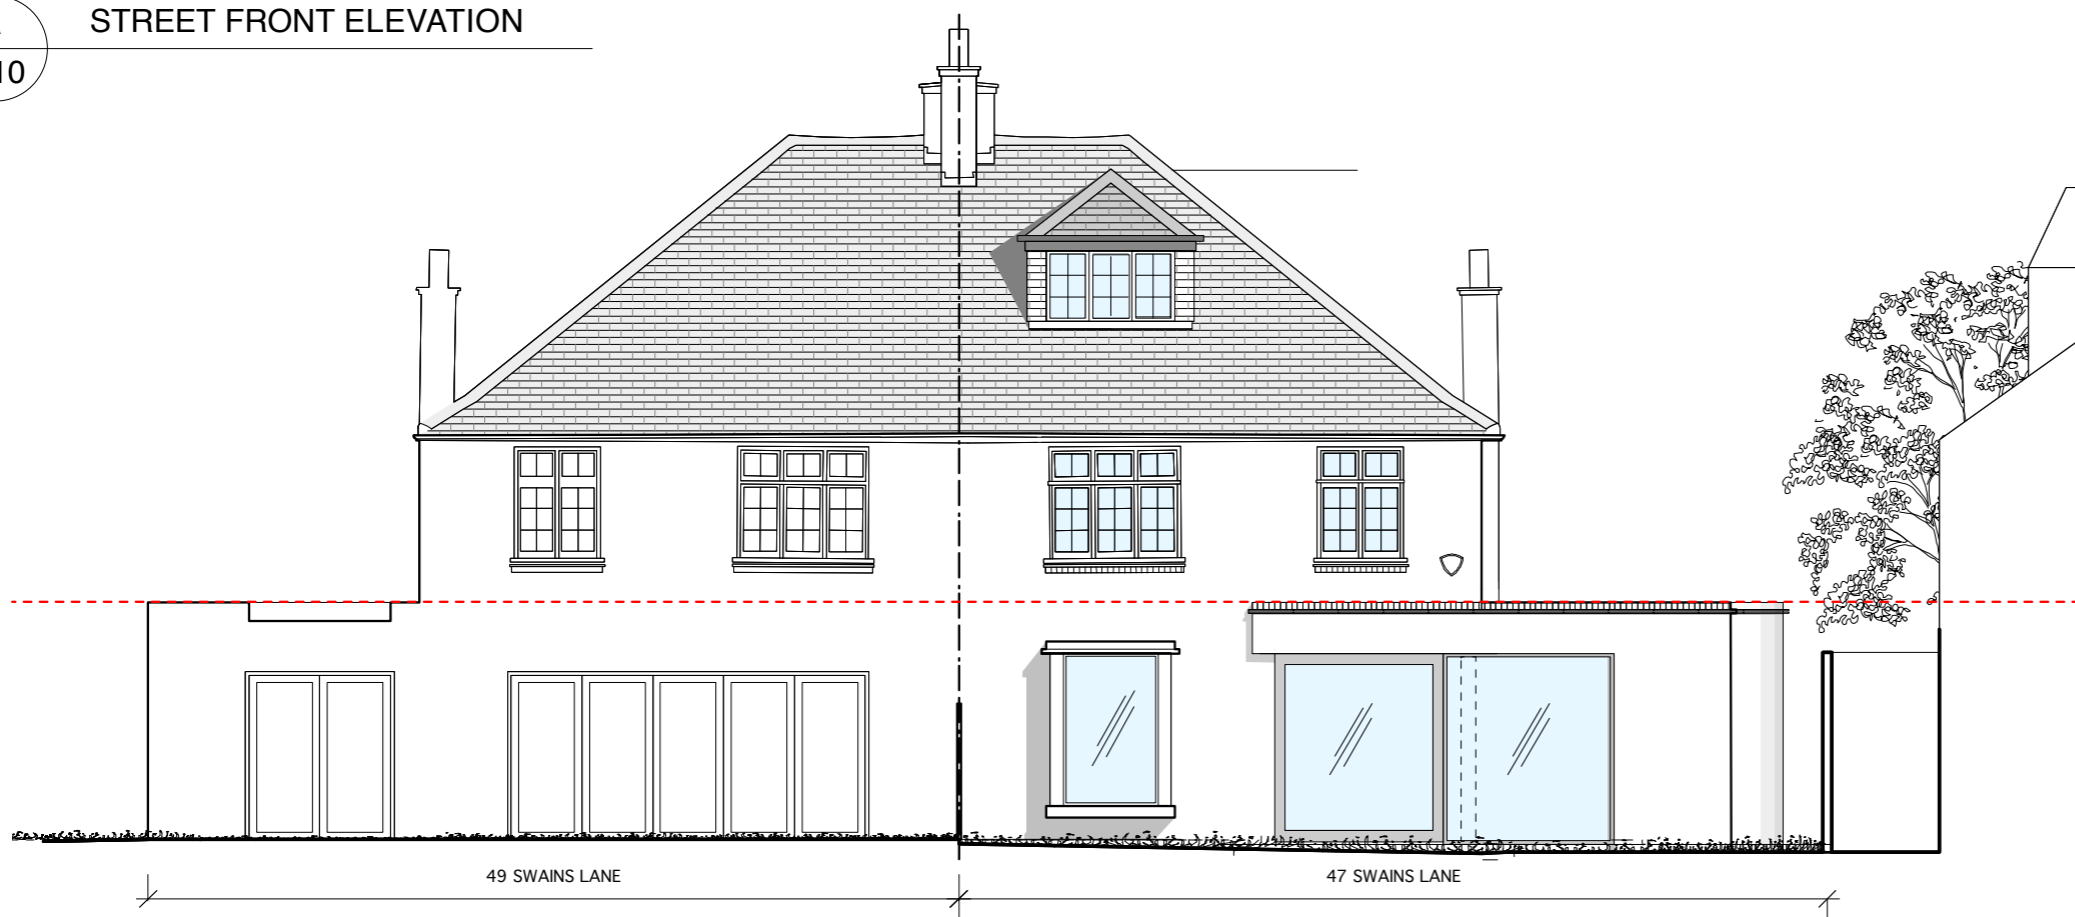

A STREET FRONT ELEVATION
210



B REAR ELEVATION
210


REVISION	DATE	BY	DESCRIPTION
-	09.05.2014	AG	ISSUED FOR PLANNING

NOTES

AREAS THAT WILL NOT FORM PART OF THE PROPOSALS SHOWN INDICATIVELY.
EXISTING FIXTURES AND FITTINGS SHOWN INDICATIVELY.
WINDOW PANE BREAKDOWNS NOT SHOWN.
DO NOT SCALE FROM DRAWING.
PLEASE REPORT ANOMALIES TO THE ARCHITECT.

KEY

--	--

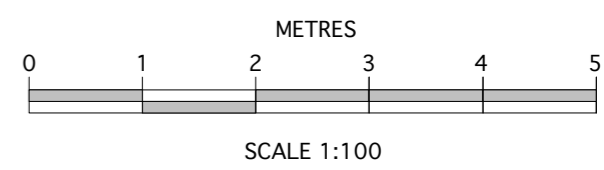

Alison Gwynne Architect 11 Ormanton Road
London SE26 6RB
t: 07538 381761
e: alison@alisonwynne.co.uk

CLIENT					
PROJECT	47 SWAINS LANE				
DRAWING	PROPOSED ELEVATIONS				
JOB NO.	DRAWING NO.	REVISION	DRAWN BY	FIRST ISSUE	SCALE
1313	210	-	AG	09.05.2014	1:100@ A3