




Responsibility is not accepted for errors made by others in scaling from this drawing. All construction information should be taken from figured dimensions only.

0mm 50mm 100mm

A1 Original Sheet Size

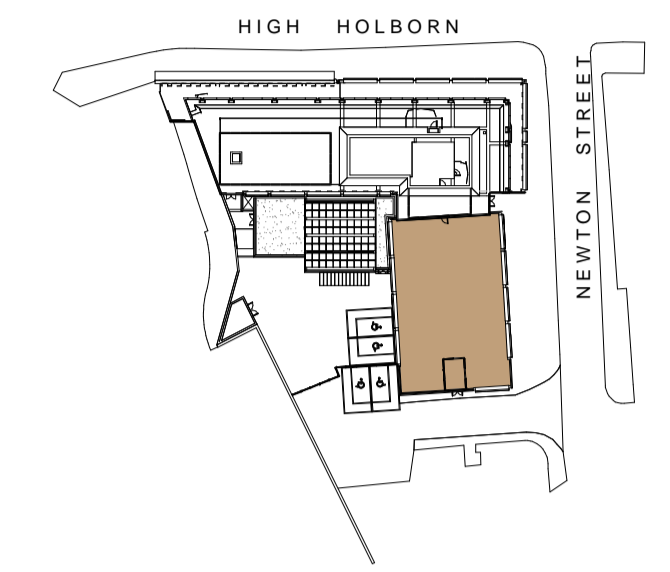

KEY PLAN

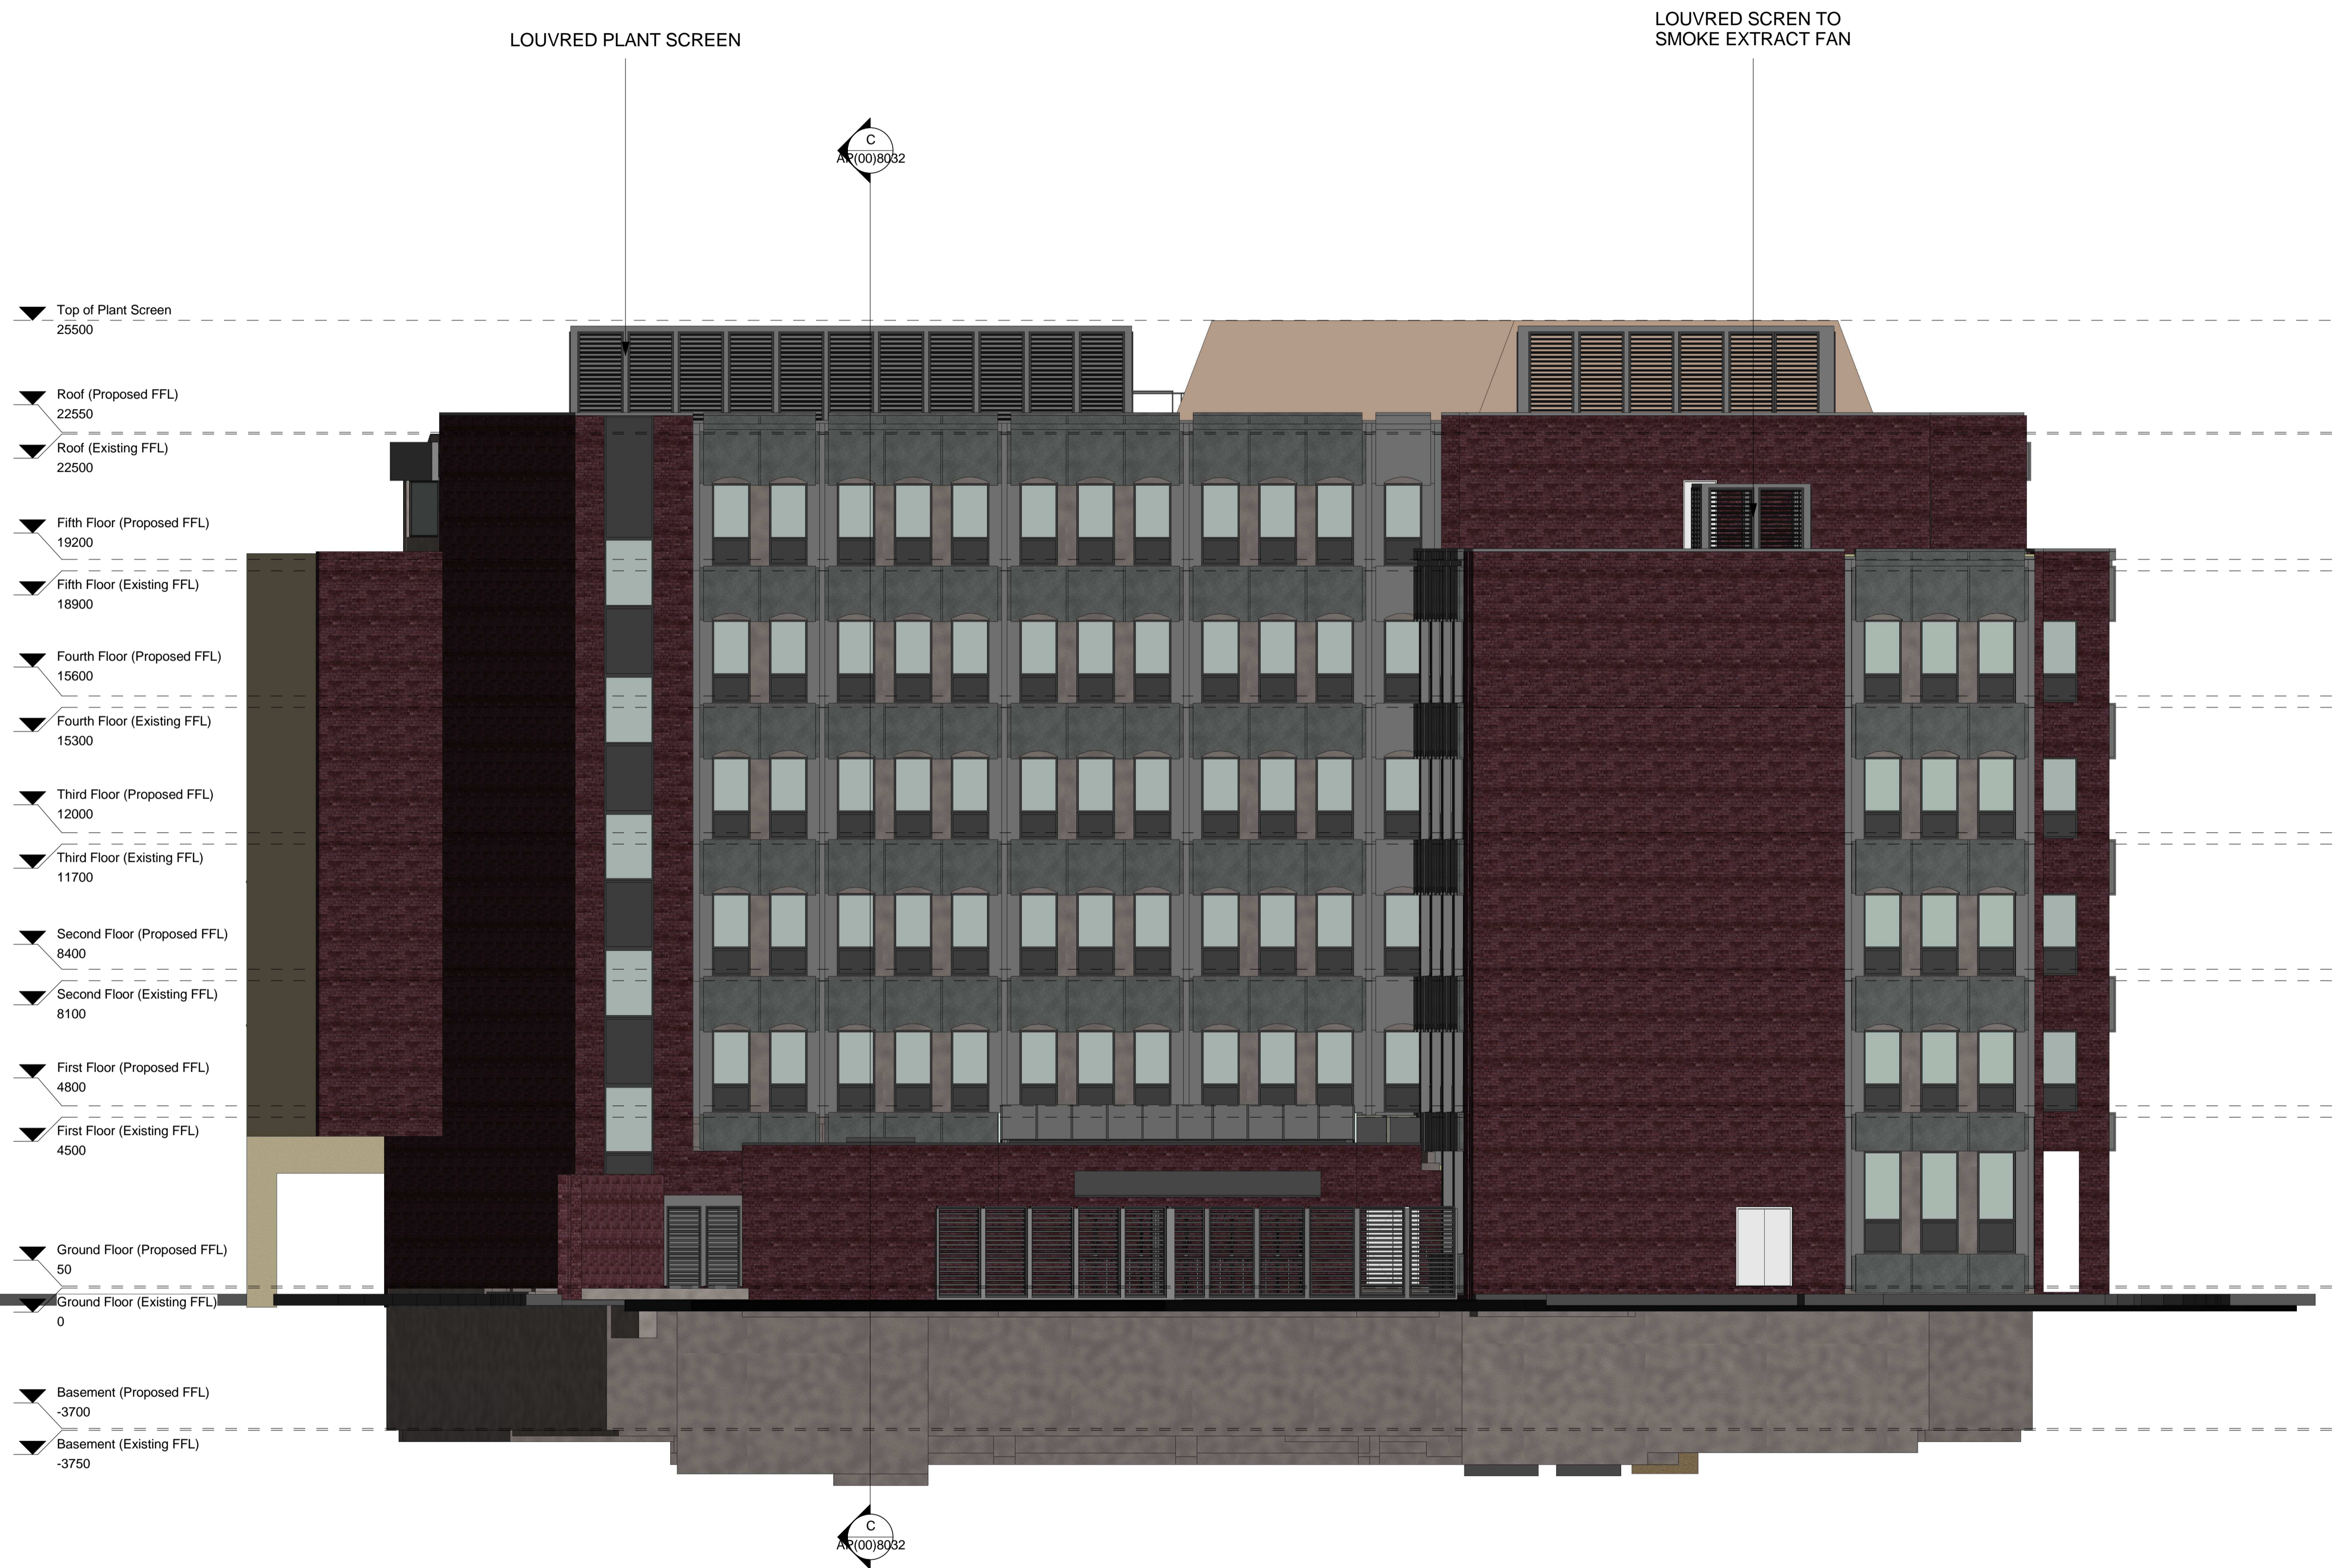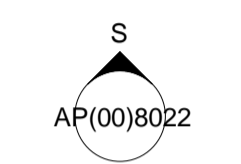

S SOUTH ELEVATION
1 : 100

date	rev	name	chk	note
13.05.13	A	DW	AB	PLANNING ISSUE

© Stride Treglown Limited 2012.

Stride Treglown

Architecture Town Planning Interior Design Building Surveying Landscape Design Graphic Design
3 Cosser Street, London, SE1 7BU
T 020 7401 0700 F 020 7401 0701 www.stridetreglown.co.uk

PROJECT
HOXTON HOTEL
199-206 HIGH HOLBORN
LONDON WC1V 7BU

DRAWING TITLE
SOUTH ELEVATION (PROPOSED)

STATUS			
INFORMATION			
SCALE	DATE	DRAWN BY	CHECKED BY
As indicated	JAN 2013	DW	AB
PROJECT NUMBER	DRAWING NUMBER	REVISION	
20918	AP(00)8022	A	