


LOWER GROUND FLOOR

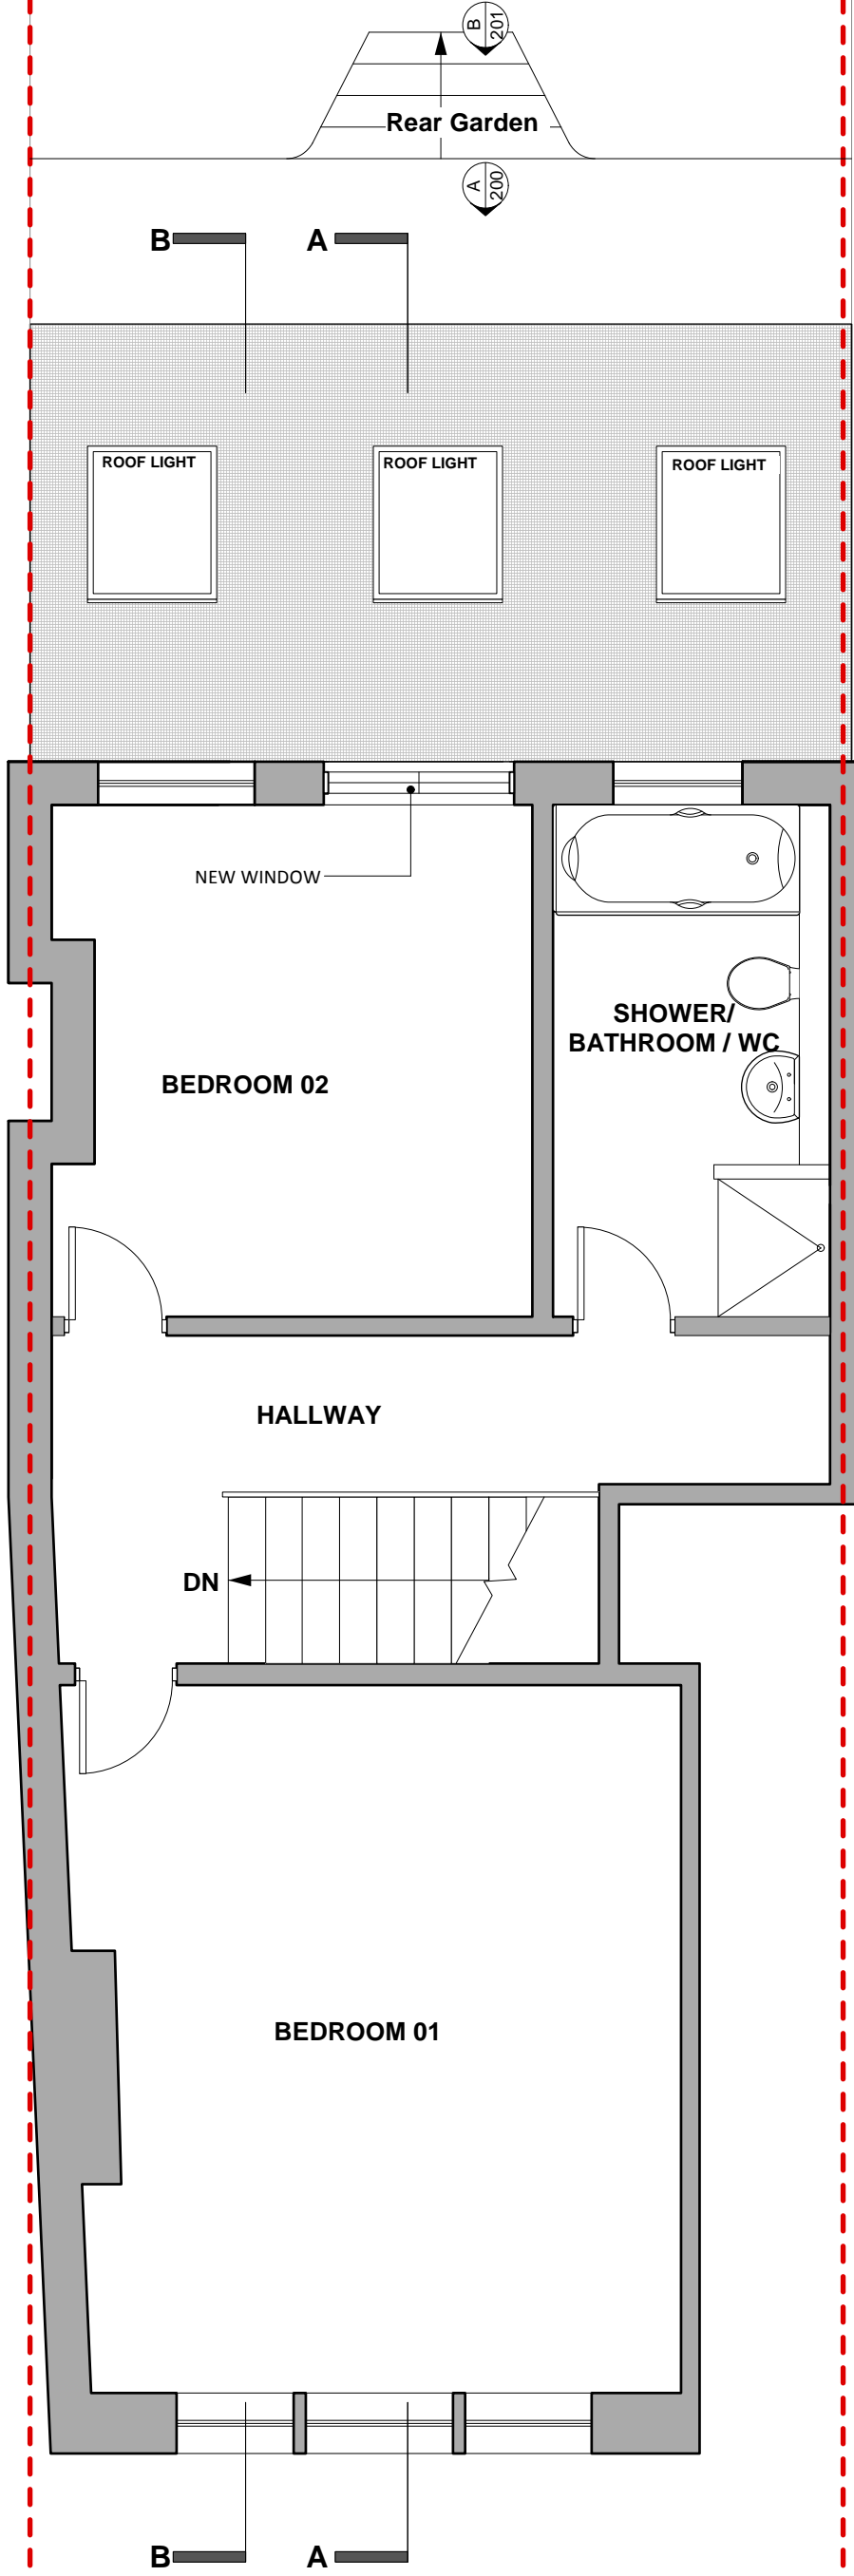

UPPER GROUND FLOOR

- STRUCTURAL WALL TO BE REMOVED
- NON- STRUCTURAL WALL TO BE REMOVED
- EXTERNAL WALL

1:50 PROPOSED FLOOR PLANS

Design & Make Ltd

Architectural Design & Build

Design and Make Ltd

20, Sherrick Green Road

London NW10 1LD

Telephone 020 7834 9474

Facsimile 020 7834 0066

info@designnmake.co.uk

www.designnmake.co.uk

CLIENT	JOYCE AND JONATHAN CHURCH				
PROJECT	4B HOLMDALE ROAD, LONDON, NW6 1BP				
DRAWING	PROPOSED FLOOR PLANS				
JOB NO.	DRAWING NO.	REVISION	DRAWN BY	DATE DRAWN	SCALE
1411	PA-100		kyc	28-10-2013	1/50 @ A3