


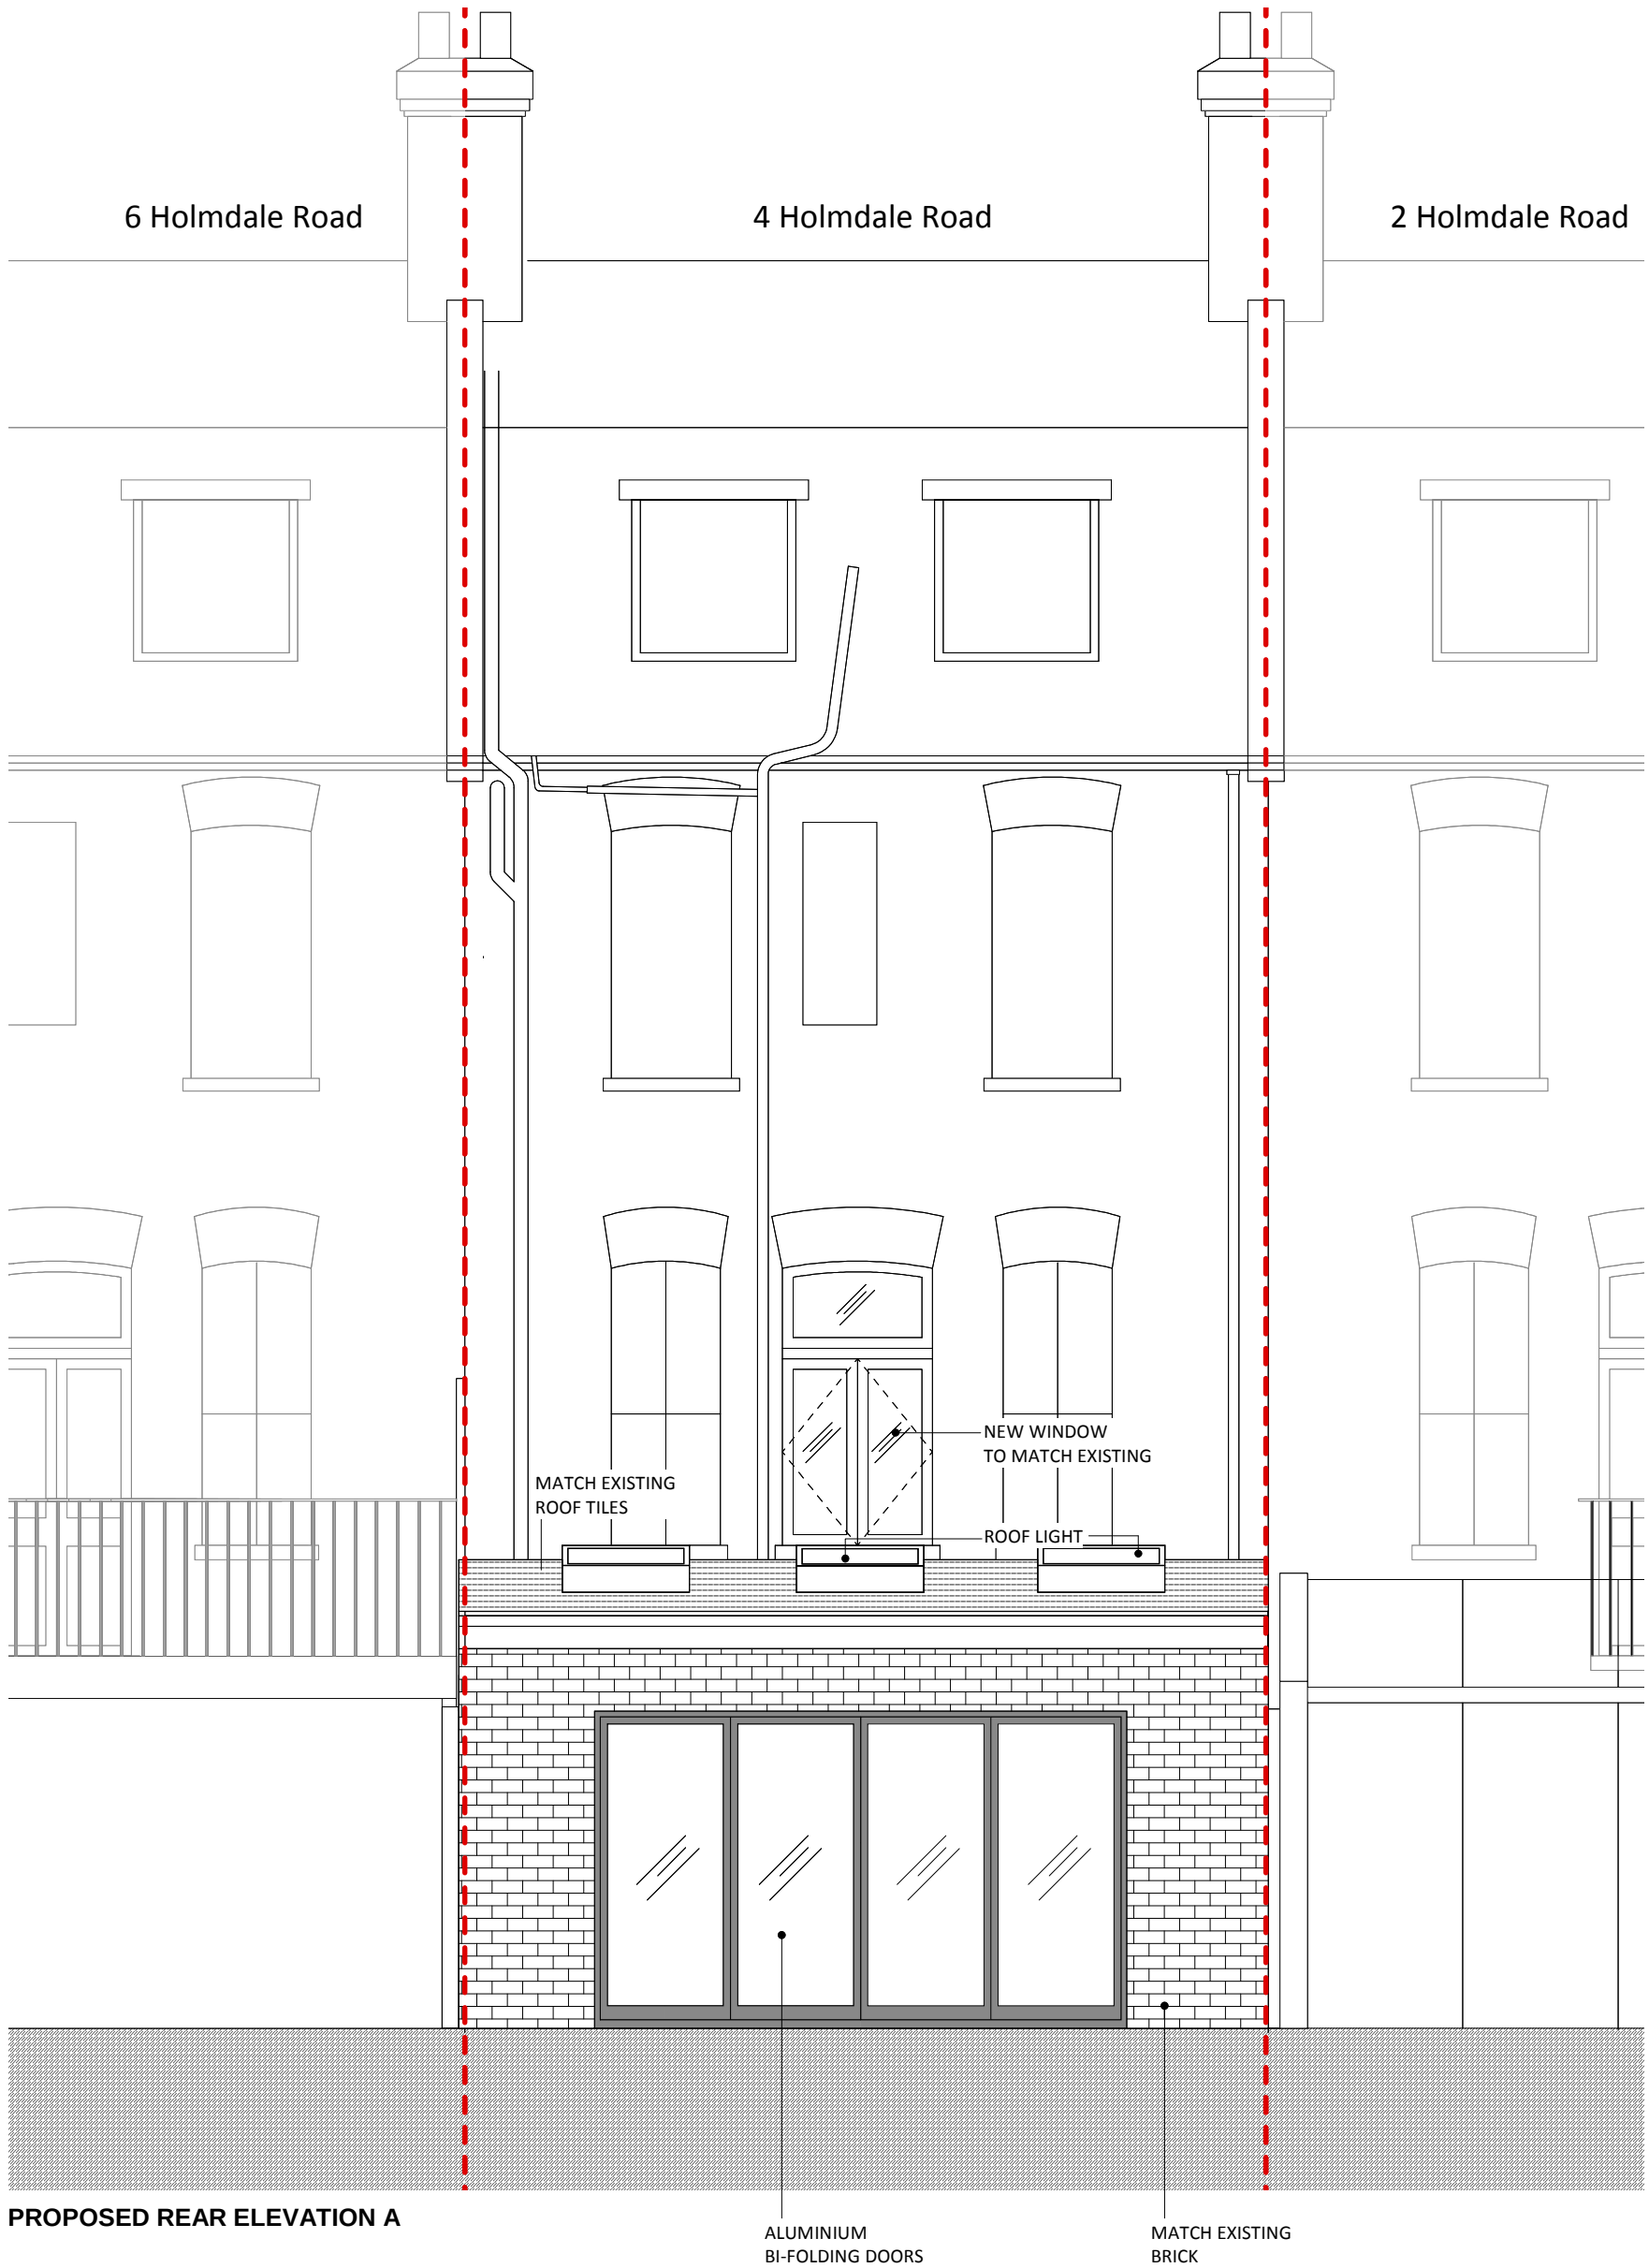

PROPOSED REAR ELEVATION A

1:50 PROPOSED REAR ELEVATION A



Design & Make Ltd

Architectural Design & Build

Design and Make Ltd

20, Sherrick Green Road

London NW10 1LD

Telephone 020 7834 9474

Facsimile 020 7834 0066

info@designnmake.co.uk

www.designnmake.co.uk

CLIENT		JOYCE AND JONATHAN CHURCH			
PROJECT		4B HOLMDALE ROAD, LONDON, NW6 1BP			
DRAWING		PROPOSED REAR ELEVATION A			
JOB NO.	DRAWING NO.	REVISION	DRAWN BY	DATE DRAWN	SCALE
1411	PA-200		kyc	28-10-2013	1/50 @ A3