




NOTE:
DO NOT SCALE OFF THIS DRAWING
CONTRACTOR TO VERIFY ALL DIMENSIONS ON SITE
CROSS REFER TO ALL RELEVANT SPECIFICATIONS, SCHEDULES,
DETAILS AND CONSULTANTS DRAWINGS
THIS DRAWING IS BASED ON SURVEY INFORMATION BY OTHERS

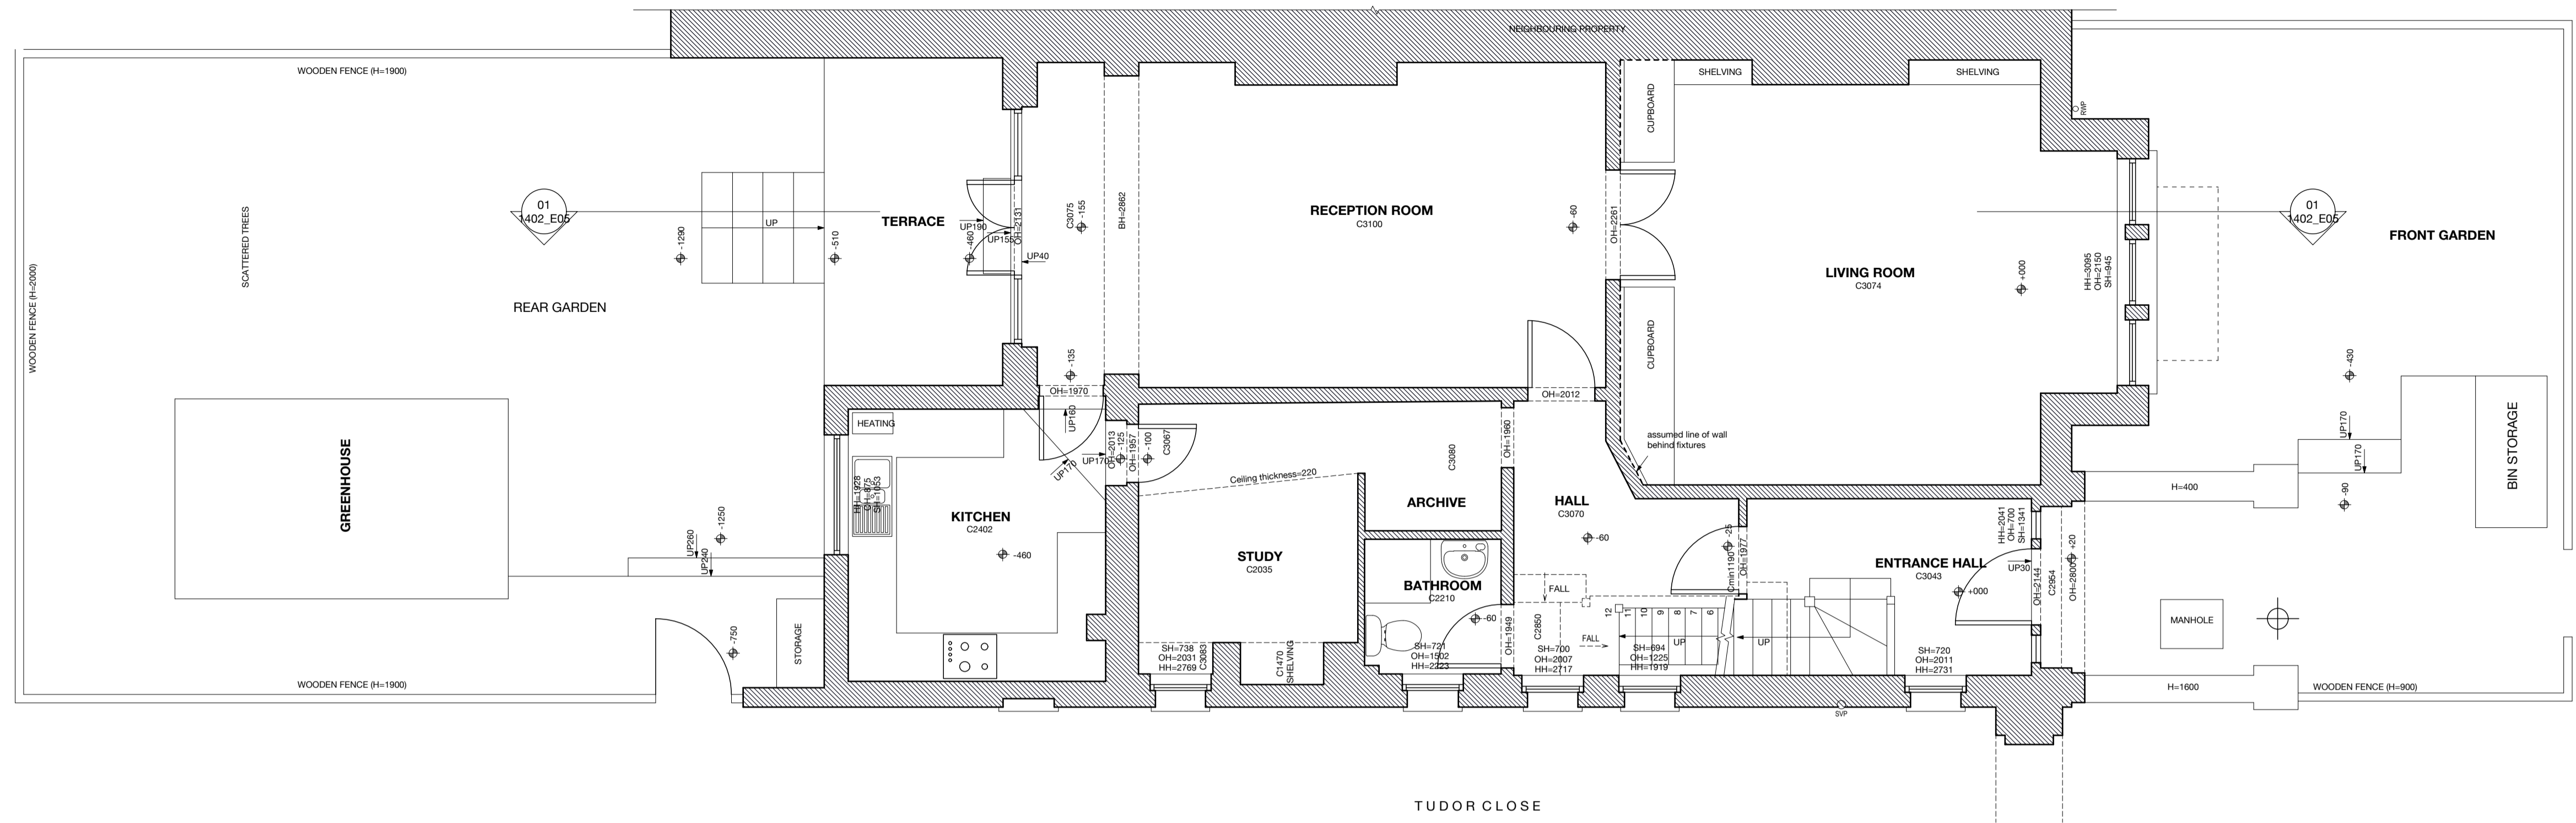

01_GROUND FLOOR PLAN

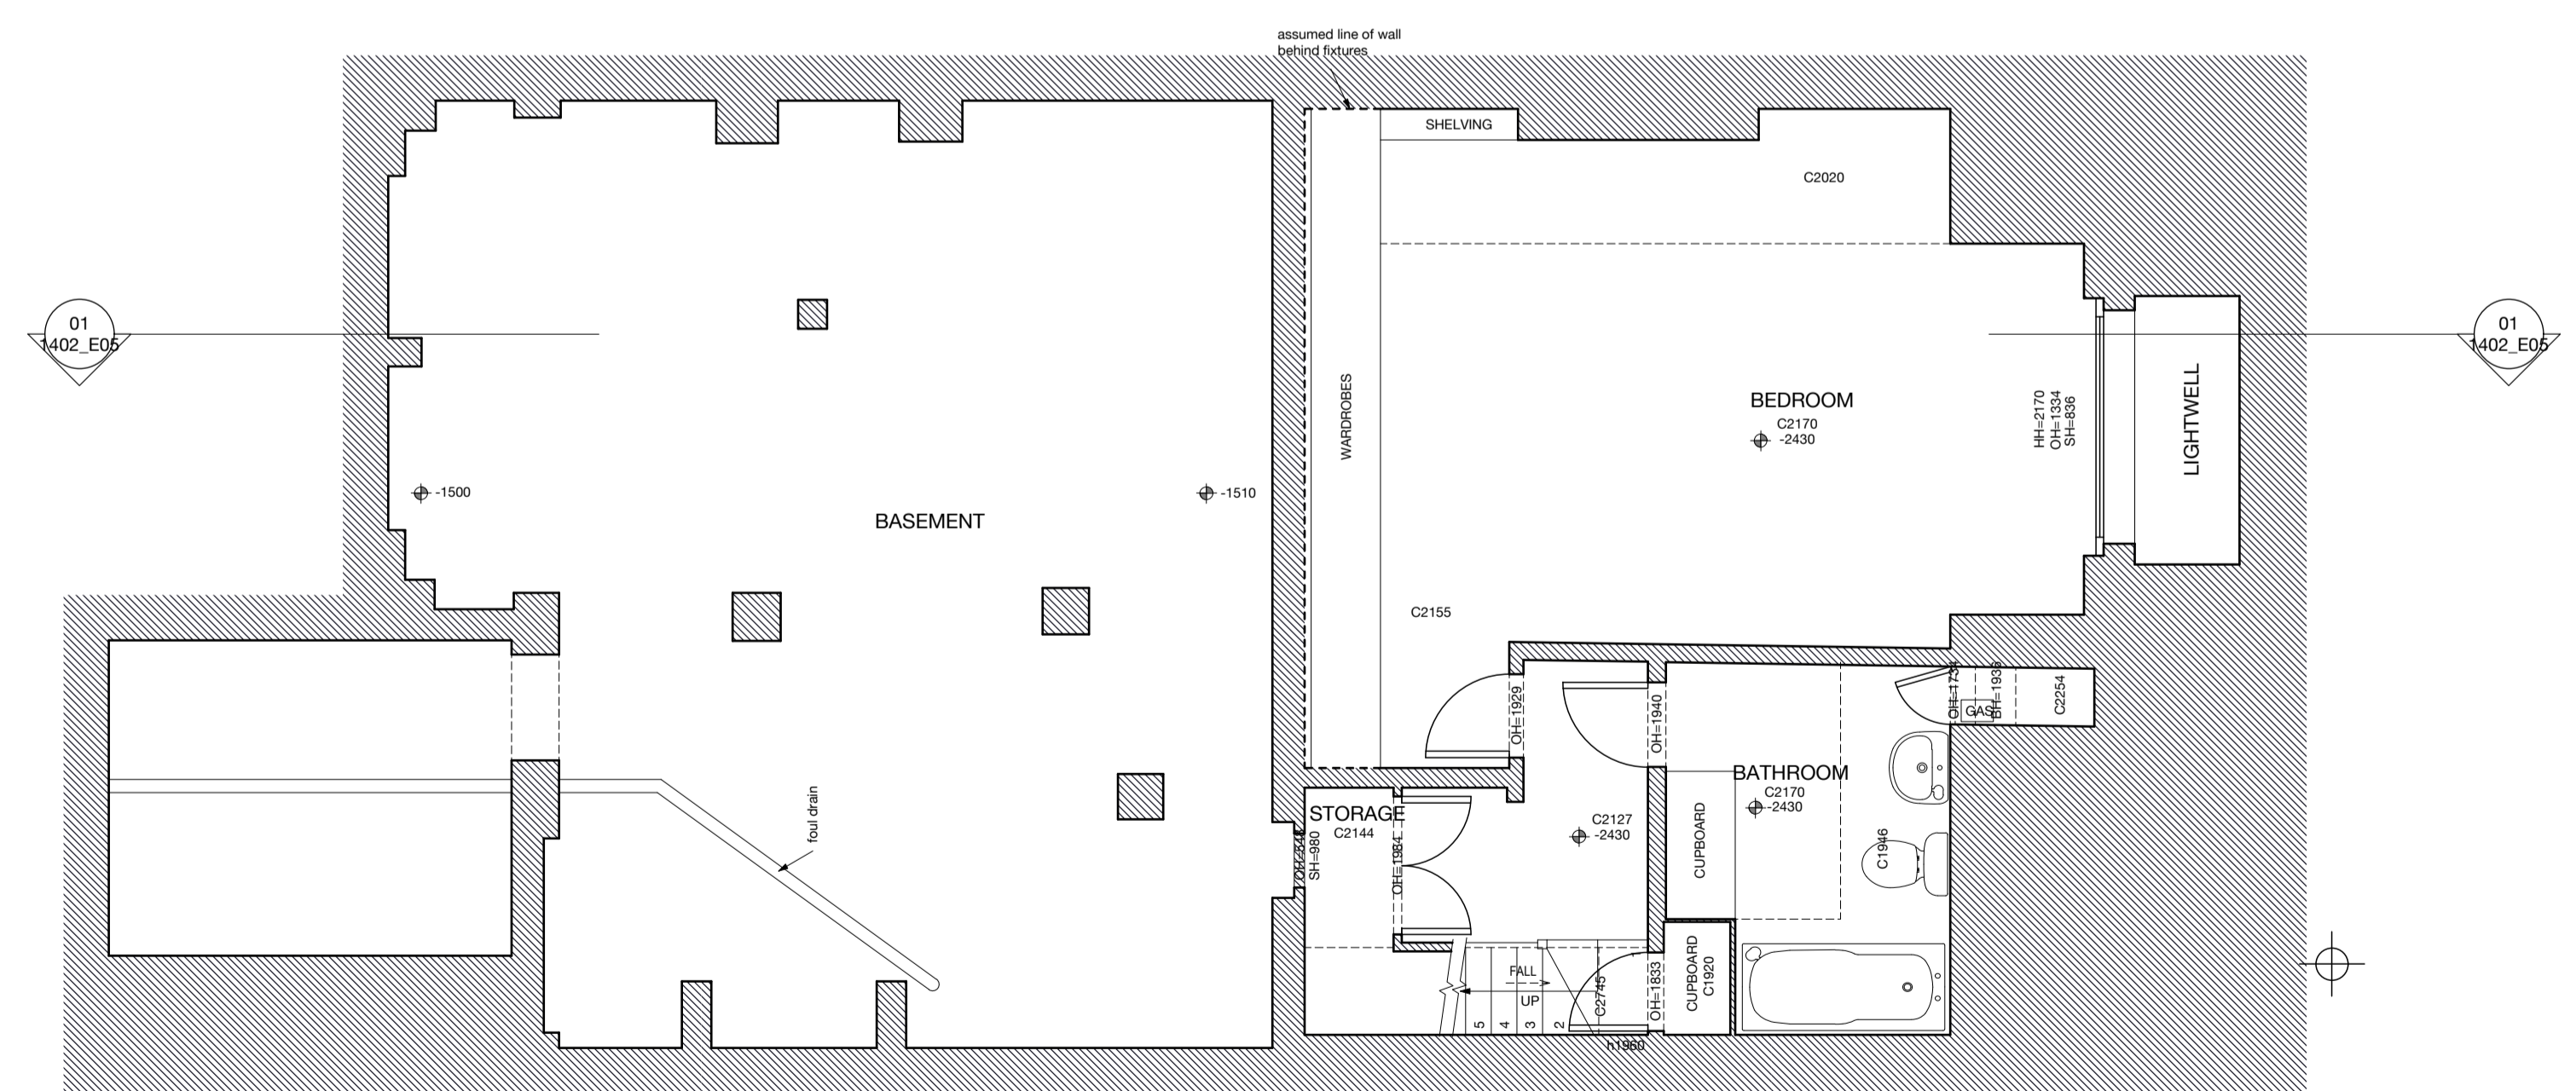

02_BASEMENT FLOOR PLAN

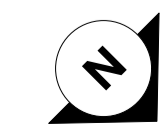

REVISIONS			
REV	DESCRIPTION	BY	DATE

PROJECT			
LOWER MAISONETTE			
42 BELSIZE AVENUE			
DRAWING TITLE			
EXISTING DRAWINGS			
BASEMENT & GROUND FLOOR PLANS			
STATUS		CHECKED RN	
DRAWN BS	SCALE 1:50 @ A1	DATE 17.04.14	
DWG.NO	1402_E04		REV

