

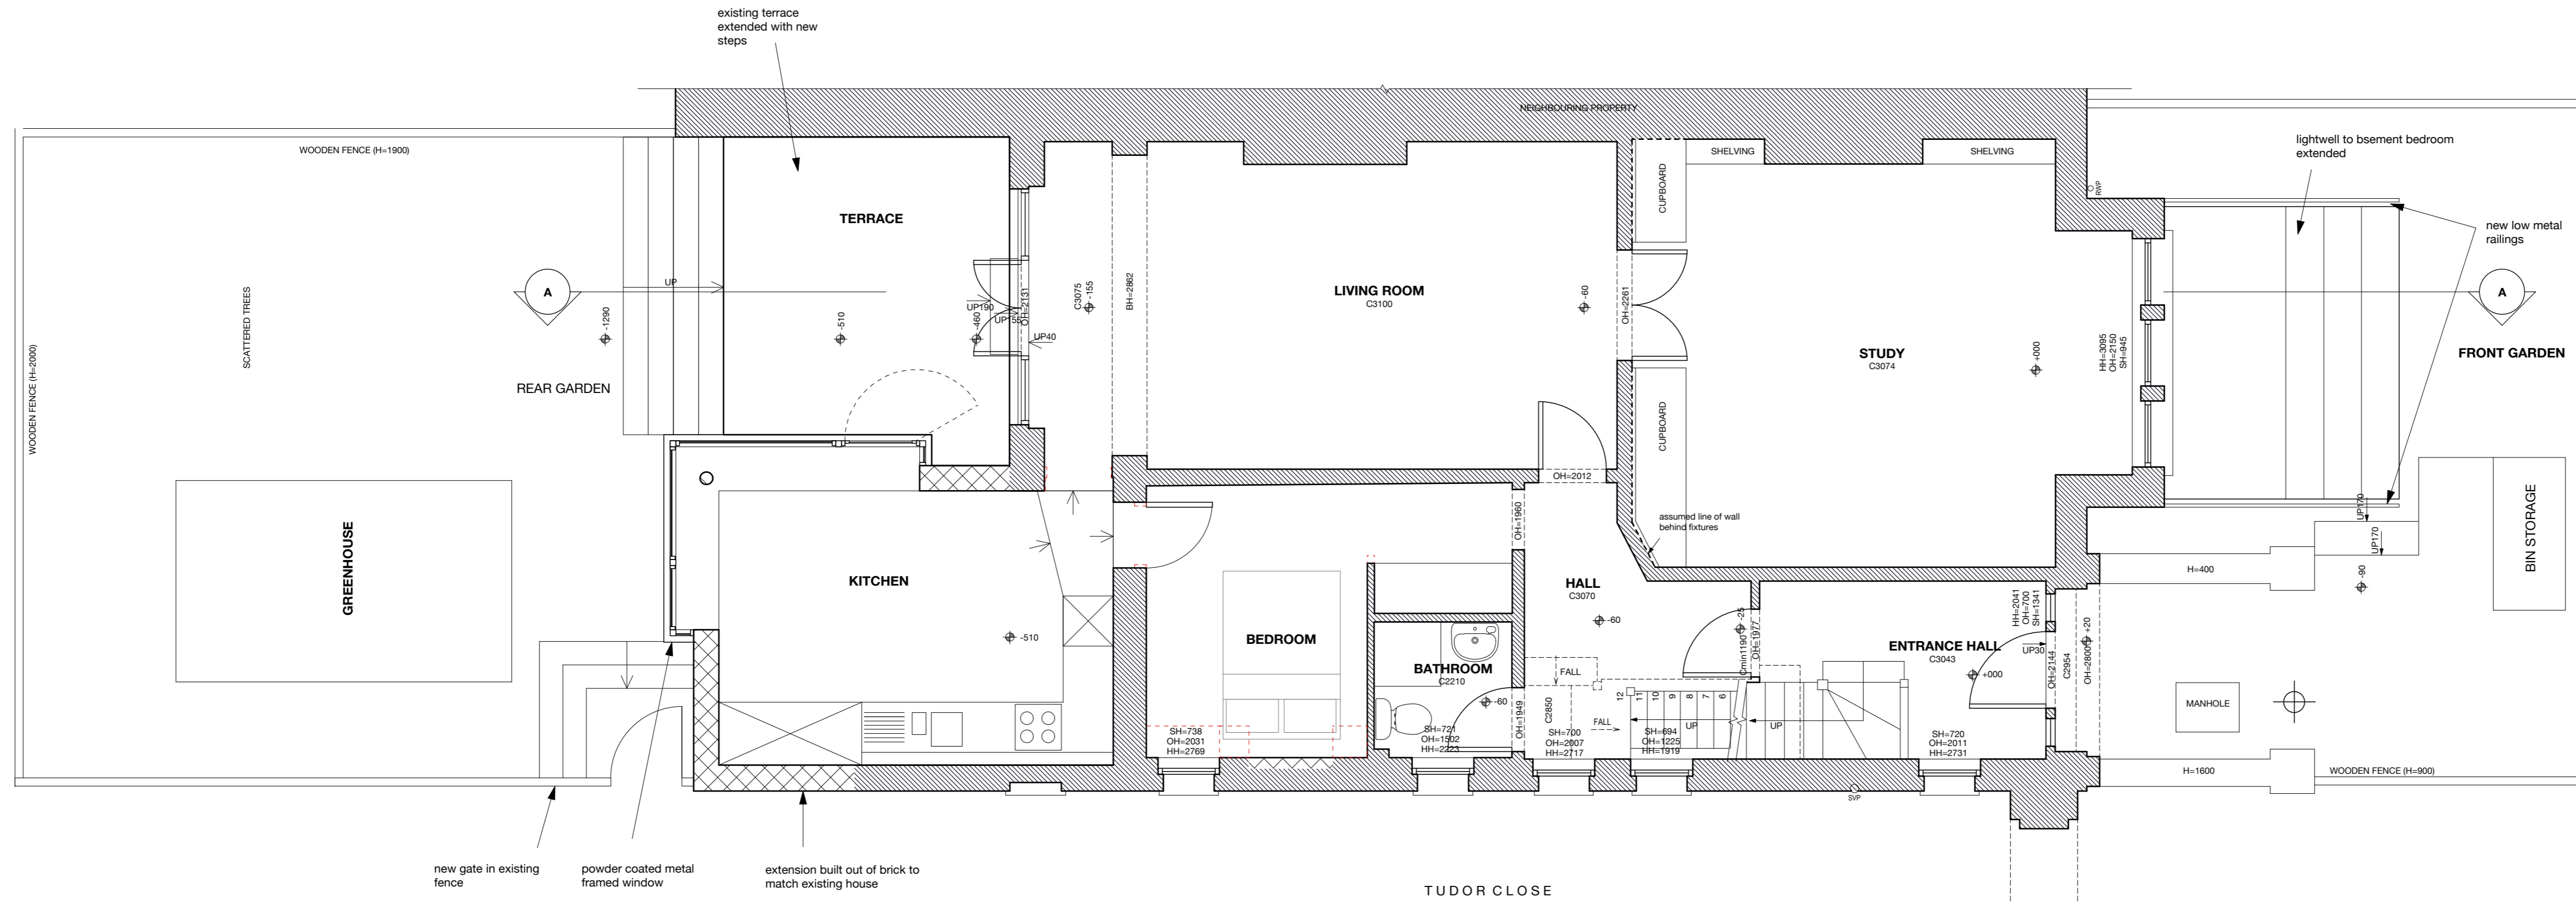


NOTE:
DO NOT SCALE OFF THIS DRAWING
CONTRACTOR TO VERIFY ALL DIMENSIONS ON SITE
CROSS REFER TO ALL RELEVANT SPECIFICATIONS, SCHEDULES,
DETAILS AND CONSULTANTS DRAWINGS
THIS DRAWING IS BASED ON SURVEY INFORMATION BY OTHERS

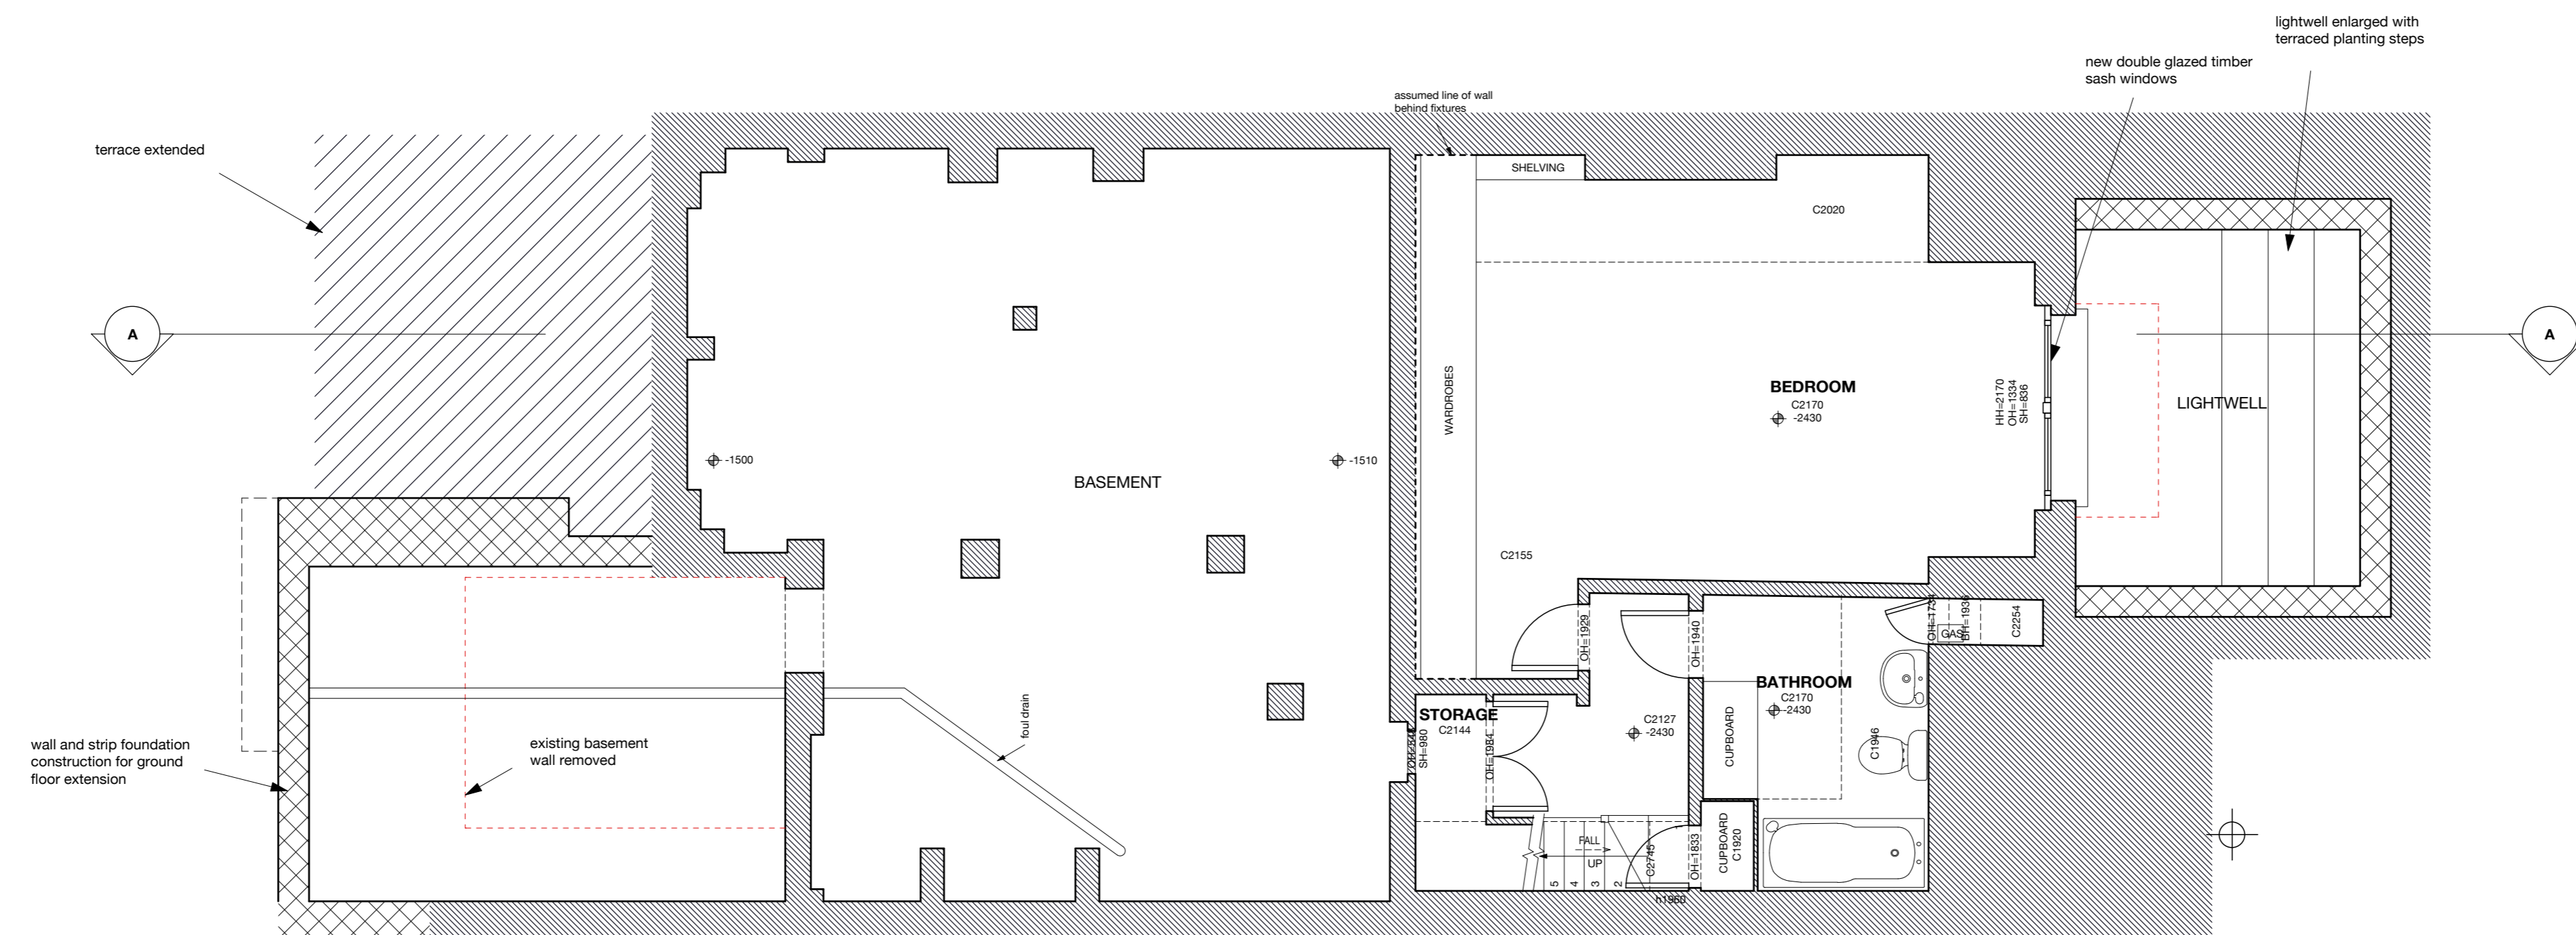

01_GROUND FLOOR PLAN

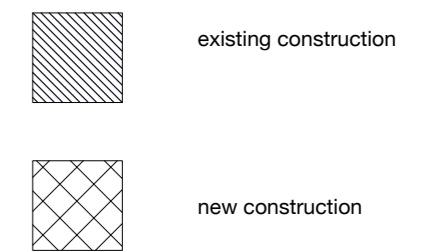

02_BASEMENT FLOOR PLAN

REVISIONS			
REV	DESCRIPTION	BY	DATE
A	Minor amendments.	BS	08.05.14

PROJECT		LOWER MAISONETTE 42 BELSIZE AVENUE	
DRAWING TITLE			
PROPOSED DRAWINGS BASEMENT & GROUND FLOOR PLANS			
STATUS		CHECKED RN	
DRAWN BS	SCALE 1:50 @ A1	DATE 02.05.14	
DWG.NO	1402_P01	REV	A

