

NOTE:
DO NOT SCALE OFF THIS DRAWING
CONTRACTOR TO VERIFY ALL DIMENSIONS ON SITE
CROSS REFER TO ALL RELEVANT SPECIFICATIONS, SCHEDULES,
DETAILS AND CONSULTANTS DRAWINGS
THIS DRAWING IS BASED ON SURVEY INFORMATION BY OTHERS



01_FRONT ELEVATION TO BELSIZE AVENUE




02_CORNER OF BELSIZE AVENUE AND TUDOR CLOSE



03_SIDE ELEVATION TO TUDOR CLOSE



04_EXISTING REAR EXTENSION

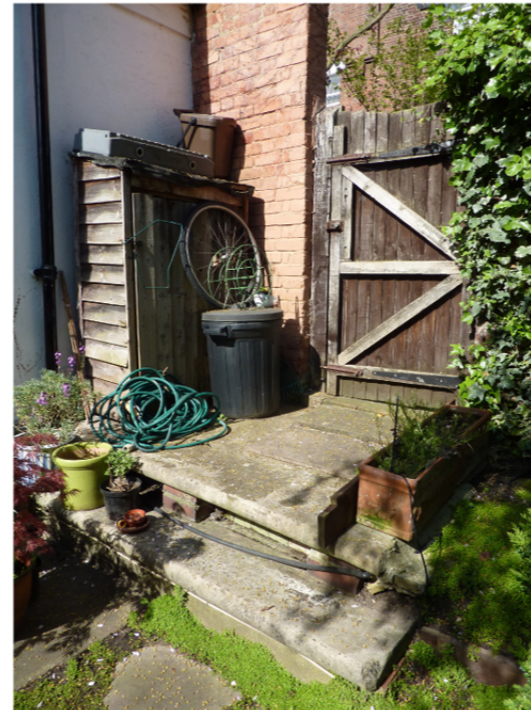

05_EXISTING REAR GATE FROM TUDOR CLOSE

REVISIONS				DRAWING TITLE		
				42 BELSIZE AVENUE		
				LOWER MAISONETE		
				EXISTING PHOTOS		
				Scale NTS	No. 1402_P05	
No.	Description	By	Date	Drawn BS	Checked RN	Date 08.05.14

