



PROPOSED
FIRST FLOOR PLAN
SCALE 1:100@A3
AR-01

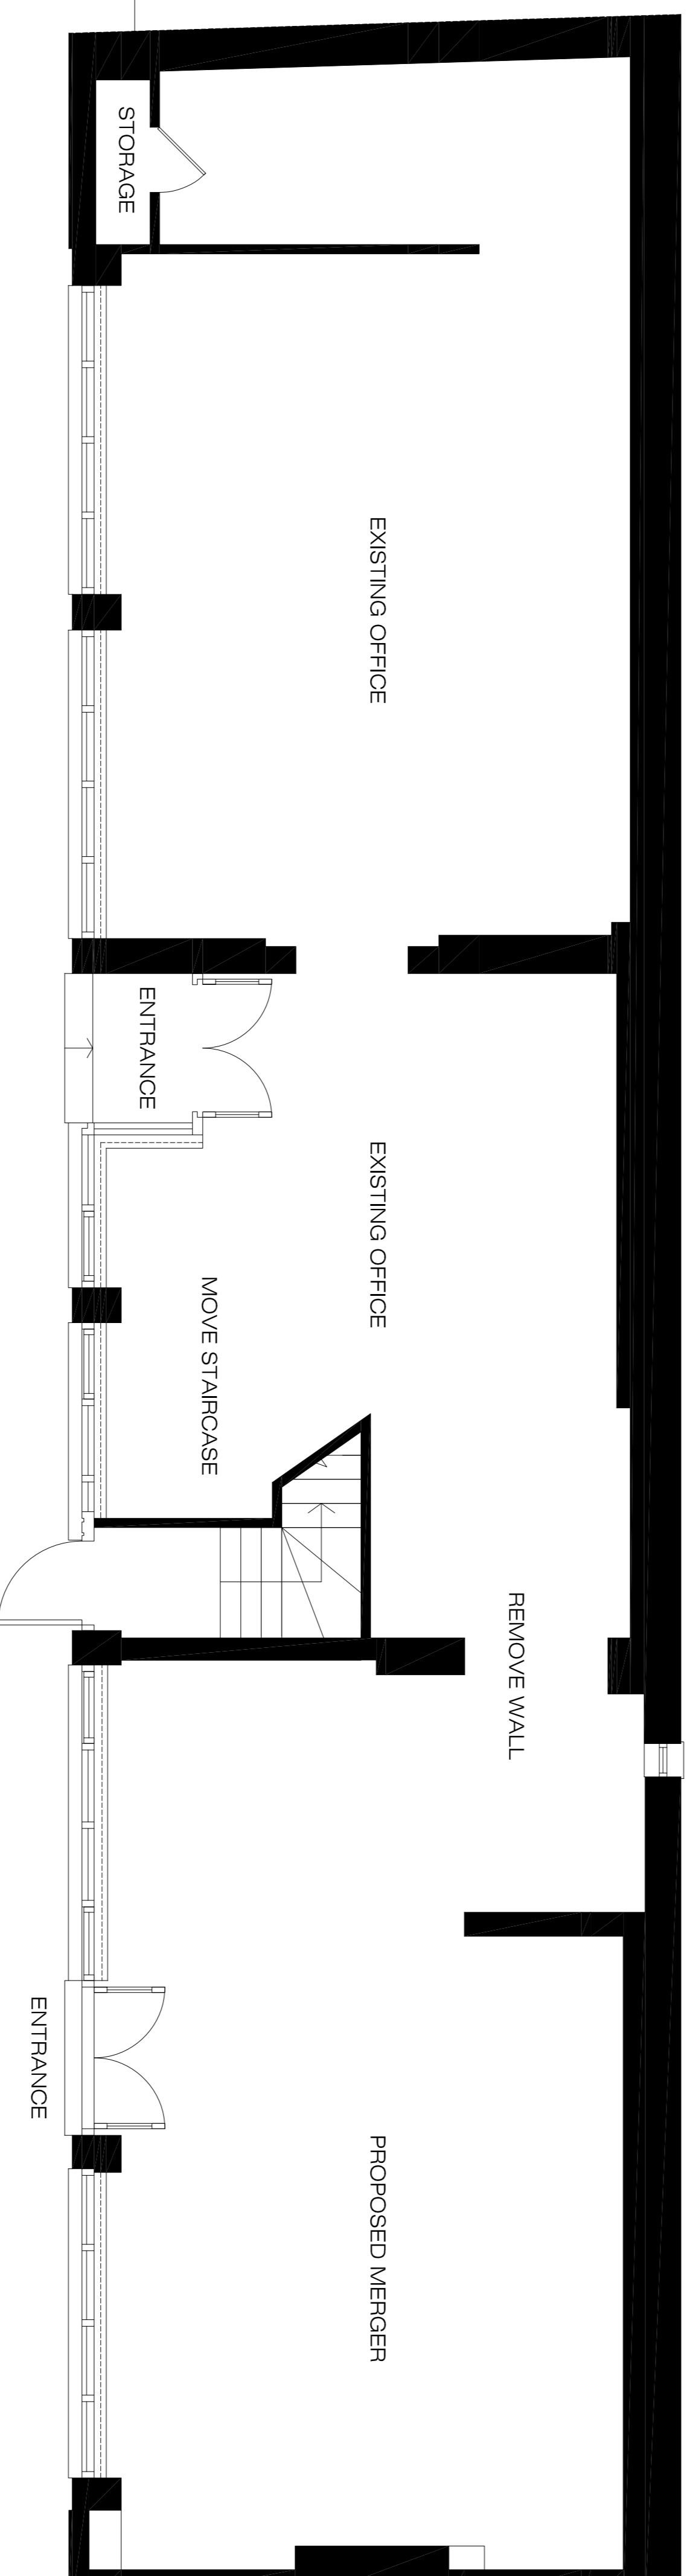

PROPOSED
GROUND FLOOR PLAN
SCALE 1:100@A3
AR-01

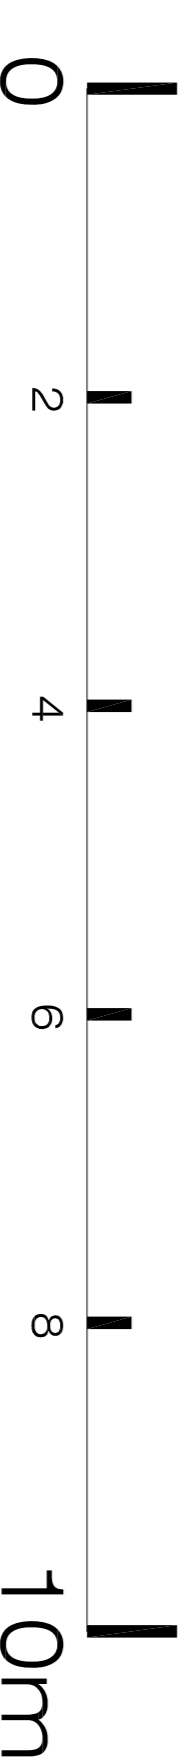

PLEASE NOTE:

1. ALL DIMENSIONS TO BE CHECKED ON SITE BEFORE FABRICATION.
2. CONTRACTOR TO REFER TO ENGINEERS DRAWINGS BEFORE PROCEEDING WITH WORKS.
3. ALL DRAWINGS AND DESIGNS ARE COVERED BY DESIGN RIGHT (INTELLECTUAL PROPERTY), AND MAY NOT BE DISTRIBUTED, COPIED OR ISSUED WITHOUT WRITTEN PERMISSION OF THE ARCHITECT.
4. ALL DESIGN CONCEPTS ARE THE SOLE PROPERTY OF THE ARCHITECT AND NO ADAPTATIONS, REPRODUCTIONS OR COPIES MAY BE MADE WITHOUT WRITTEN PERMISSION OF THE ARCHITECT.
5. THESE DRAWINGS ARE SUBJECT TO ANY VARIATION REQUIRED OR RECOMMENDATION BY ANY STATUTORY AUTHORITY, OR FOR THE BETTER CARRYING OUT OF THE WORKS.
6. SAMPLES TO BE PROVIDED BY CONTRACTOR FOR THE ARCHITECT APPROVAL.
7. ALL FINISHES TO ARCHITECT SATISFACTION.
8. ALL DRAWINGS TO BE APPROVED BY THE ARCHITECT BEFORE CONSTRUCTION.

ADDITIONAL NOTES:

NOTE:
NO EXTERNAL WORKS ARE PROPOSED AS PART OF THIS PROPOSAL

REVISIONS

No	Date	Description Issue For	Issue By

Client
PRIVATE CLIENT

Project
7-9 Perrins Court
NW3 1QS

Title
PROPOSED
Ground floor and first floor plans

Scale 1/100@A3
Date 01/04/14
Drawn RW
Checked SS

Dwg. No. AR-01
Project Number 14_09
Rev. 00



ARCHITECTURE

Ground Floor Office

33 Beisize Lane

London NW3 4AS

Office: +44 (0) 207 431 9014

s.sandler@xularchitecture.co.uk

www.xularchitecture.co.uk