


Do not scale from this drawing. All dimensions, levels and such like are to be checked on site by the Contractor prior to preparation of shop drawings / commencement of work on site

This drawing is to be read in conjunction with all relevant Consultant's and / or Specialist's drawings / documents, and any discrepancies or variations are to be notified to Jones Melling Ltd before the affected work commences.

This drawing and the copyrights and patents therein are the property of Jones Melling Ltd. and may not be used or reproduced without consent.

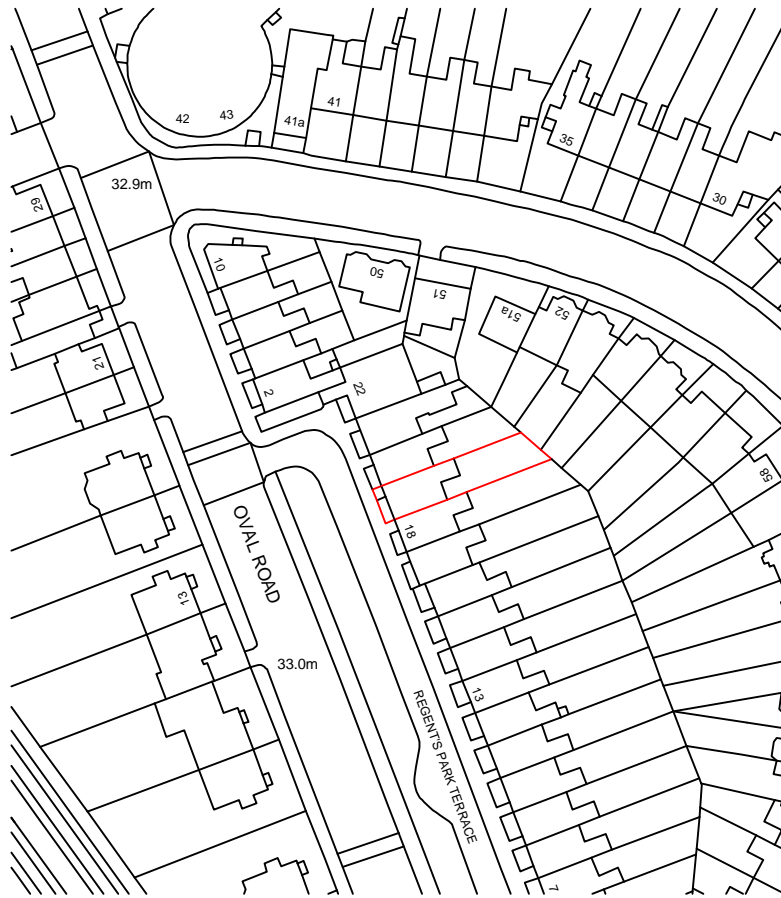

Ordnance Survey, (c) Crown Copyright 2014. All rights reserved. Licence number 100022432

Revision	Description	Date
N/A	N/A	N/A

Client London House Hunters		Project Proposed Mods to Basement Lightwell Entrance Door	
Address 19 Regent's Park Terrace Camden London		Title Site Plan	
Purpose of Issue Planning Submission			
Scale 1: 1250 @ A4	Drawn By GM	Checked By KJ	Date 02/04/14
Job No. 14 751	Drawing No. 14 751 00	Revision	



London Office
3 Rosemont Road
Hampstead
London
NW5 4NGE
www.jonesmelling.co.uk
T: 0207 111 0961
E: info@jonesmelling.co.uk