

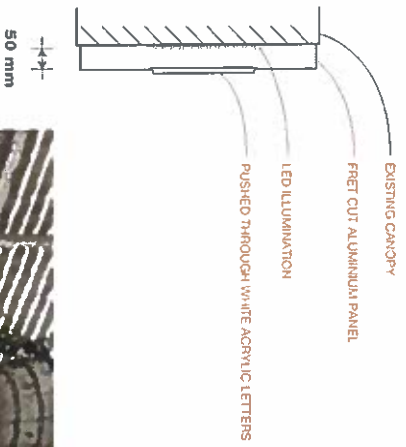


**ITEM 01 (Qty 1)**  
Internally illuminated fascia sign, fret cut aluminum panel with pushed through acrylic letters, illuminated from behind by LEDs  
Scale 1:10

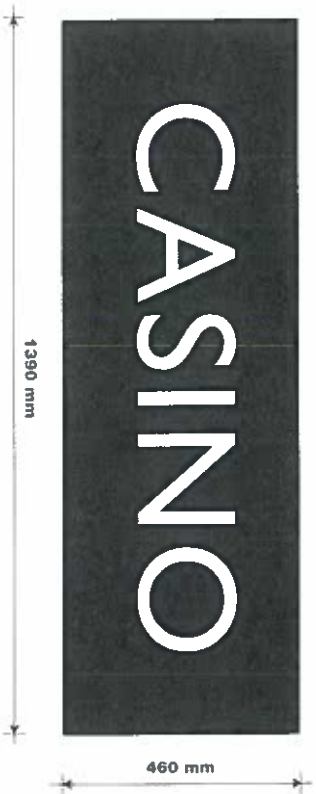


Grosvenor Casino, Tottenham Court Road, 282 Tottenham Court Road, London, W1T 7RH, 104437 2804/14 - JS - Planning scheme created.  
Copyright: The above design and illustration are intended solely for, and should only be used by, those to whom this design specification is addressed. The contents are strictly private and confidential. Any form of reproduction, dissemination, copying, disclosure, modification or distribution is strictly prohibited without the prior written consent of Ashleigh Signs Ltd (Company Number: 132099) whose registered address is Ashleigh House, Marsh Street, Rotherham, Leicestershire, LS20 0AG  
Phone: +44 (0) 119 2822292 Fax: +44 (0) 119 2820155 [www.ashleighsigns.co.uk](http://www.ashleighsigns.co.uk)

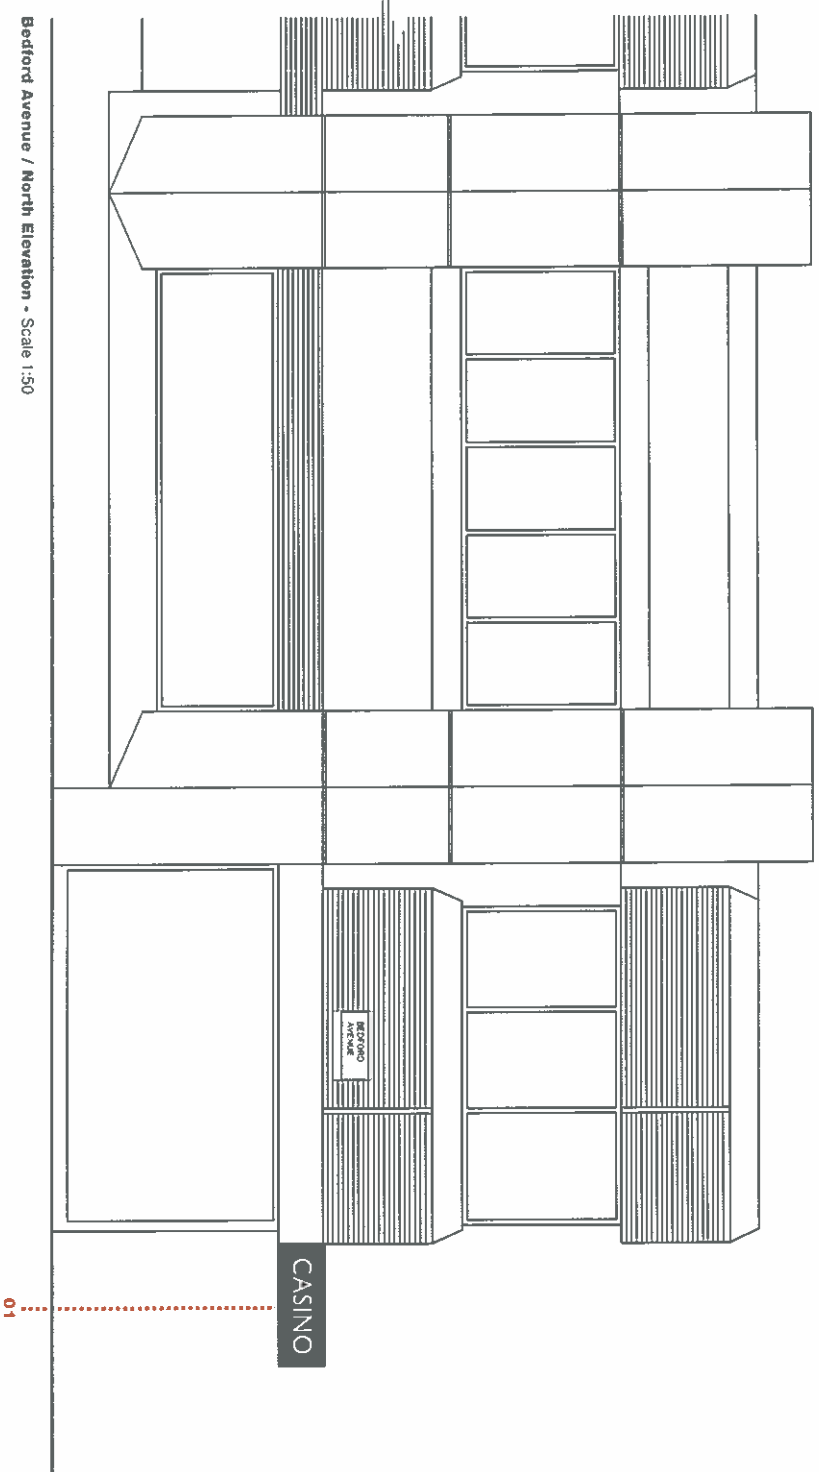


Bedford Avenue / North Elevation - Scale 1:50

Grosvenor Casino, Tottenham Court Road, 282 Tottenham Court Road, London, W1T 7RG. 104497 28/04/14 - JS - Planning scheme created.  
Copyright: The above design and illustrations are intended solely for use by those to whom the design specification is addressed. The contents are strictly private and confidential. Any form of reproduction, dissemination, copying, disclosure, modification or distribution is strictly prohibited without the prior written consent of Ashleigh Signs Ltd (Company Number: 1229600) whose registered address is Ashleigh House, Marsh Street, Potholme, Leeds, LS20 0AG  
Phone +44 (0) 113 2828282 Fax +44 (0) 113 2828105 www.ashleighsigns.co.uk

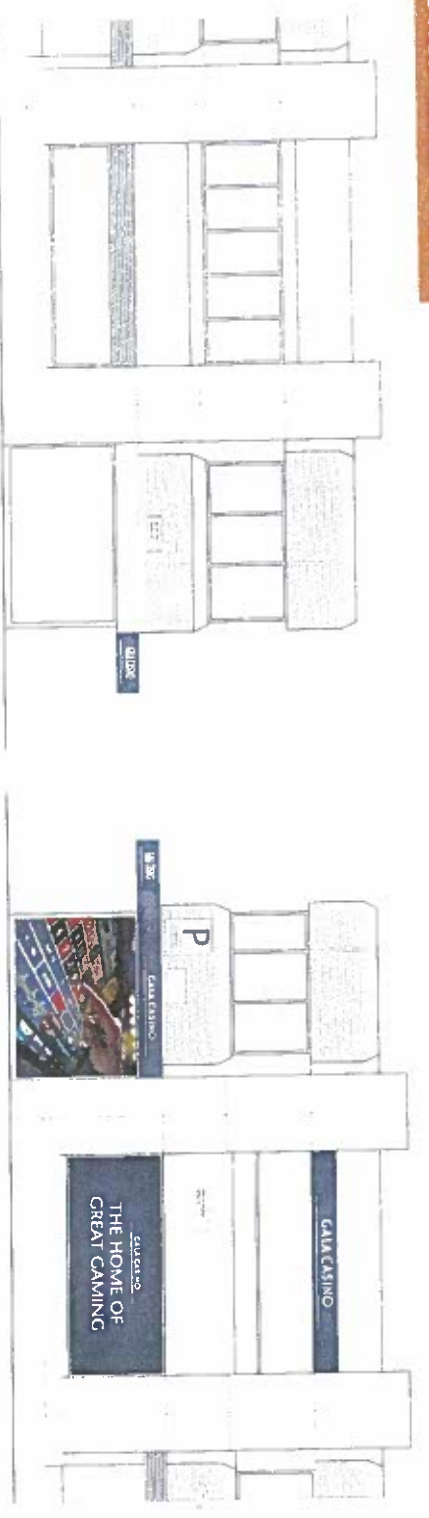

Entrance Recess Detail • Scale 1:100

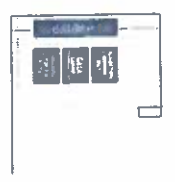

Section A-A • Scale 1:100

Quora Road, Casino Tottenham 202 Tottenham Court Road, London W1T 7HG 96432 (Rev E) 16/08/13 SHL 17/06/2013  
Copyright: The style of design and layout is the property of Ashleigh Signs Ltd. For any reproduction or use of the design without the prior written consent of Ashleigh Signs Ltd. is prohibited. All rights reserved.  
Printing: Produced and printed in the UK. Printed and published by Ashleigh Signs Ltd. 11200001. Ashleigh Signs Ltd. 11200001. Ashleigh Signs Ltd. 11200001. Ashleigh Signs Ltd. 11200001.  
Phone: +44 (0) 113 250 272 Fax: +44 (0) 113 250 155 www.ashleighsigns.co.uk