


SITE PLAN  
1:100

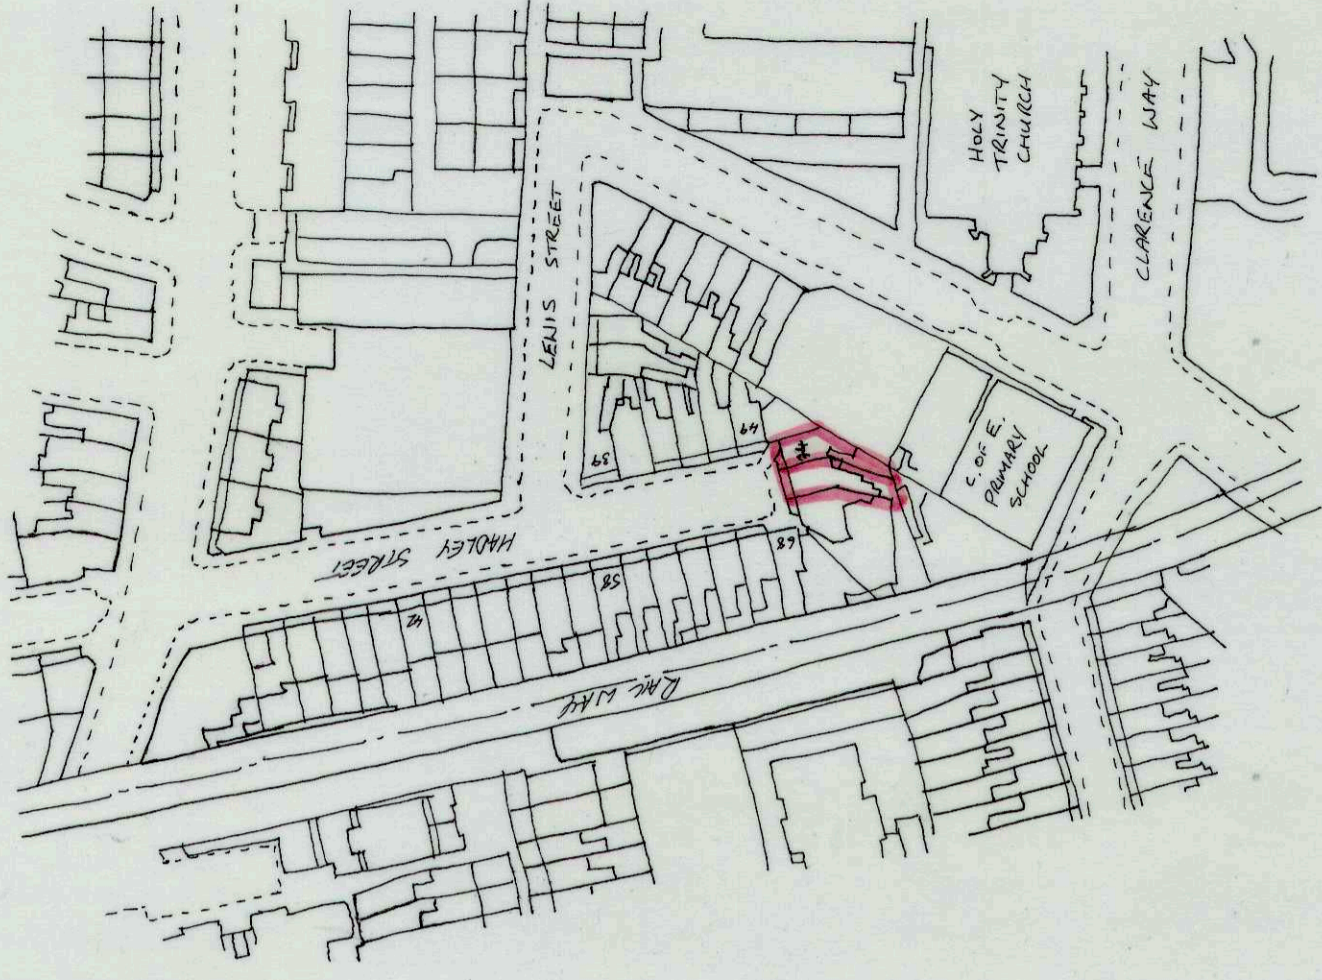

LOCATION PLAN  
1:1250

CLIENT: M <sup>S</sup> T. GANGER / MR T. DOUGHERTY		DATE: 19/4/14	SCALE: 1:100 ; 1:1250	DRAWING NO: N12	DRAWING NO: N12
SITE: 72 & 74 HADLEY STREET LONDON N11 8TA		REVISION	DRAWN: 1C	DATE: 19/4/14	PAGE NO: 1 of 11.
DRAWING: LOCATION PLAN SITE PLAN					