


BASEMENT PLAN FLAT 1.

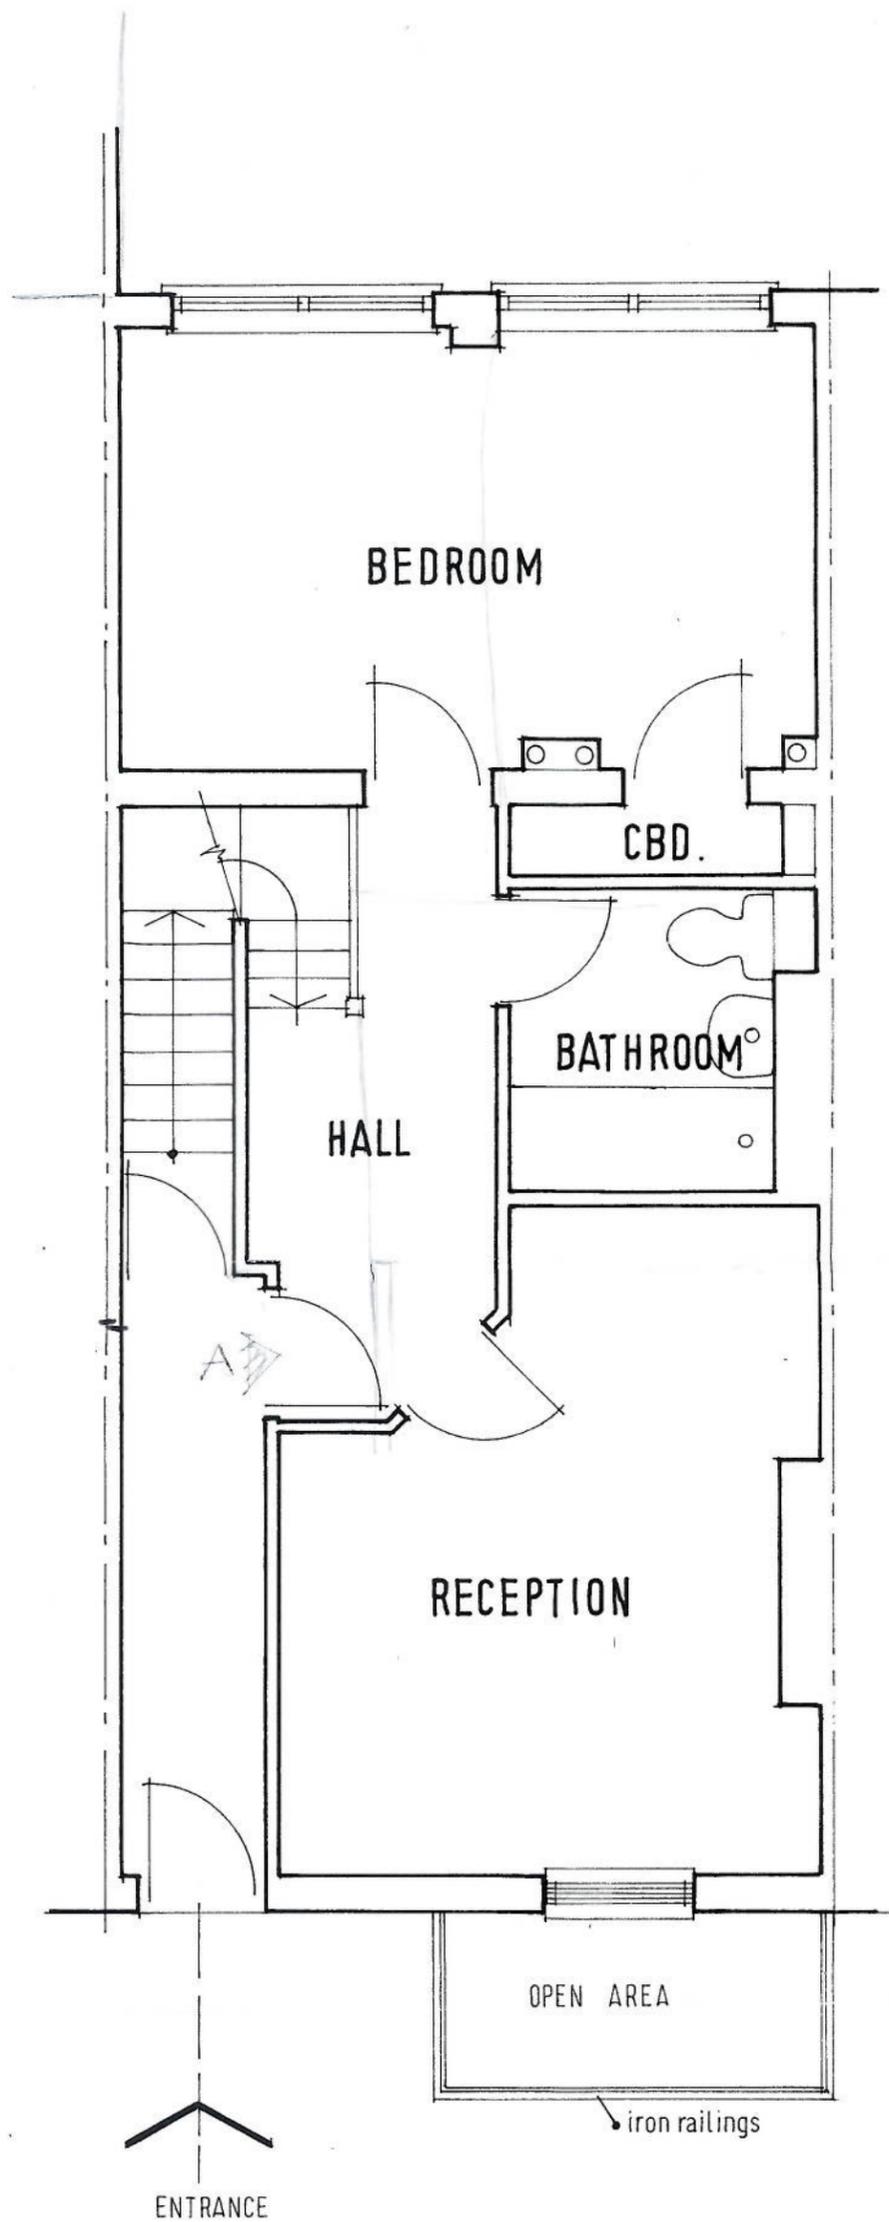


GROUND FLOOR PLAN FLAT 1.

PROPOSED CONSTRUCTION OF ADDITIONAL STOREY AND OTHER ALTERATIONS & EXTENSIONS TO FORM FIVE ONE-BEDROOM APARTMENTS AT 69 TORRIANO AVENUE LONDON NW5 2SG

DRAWN BY R.W. WOODWARD 01606 888574

08/2007

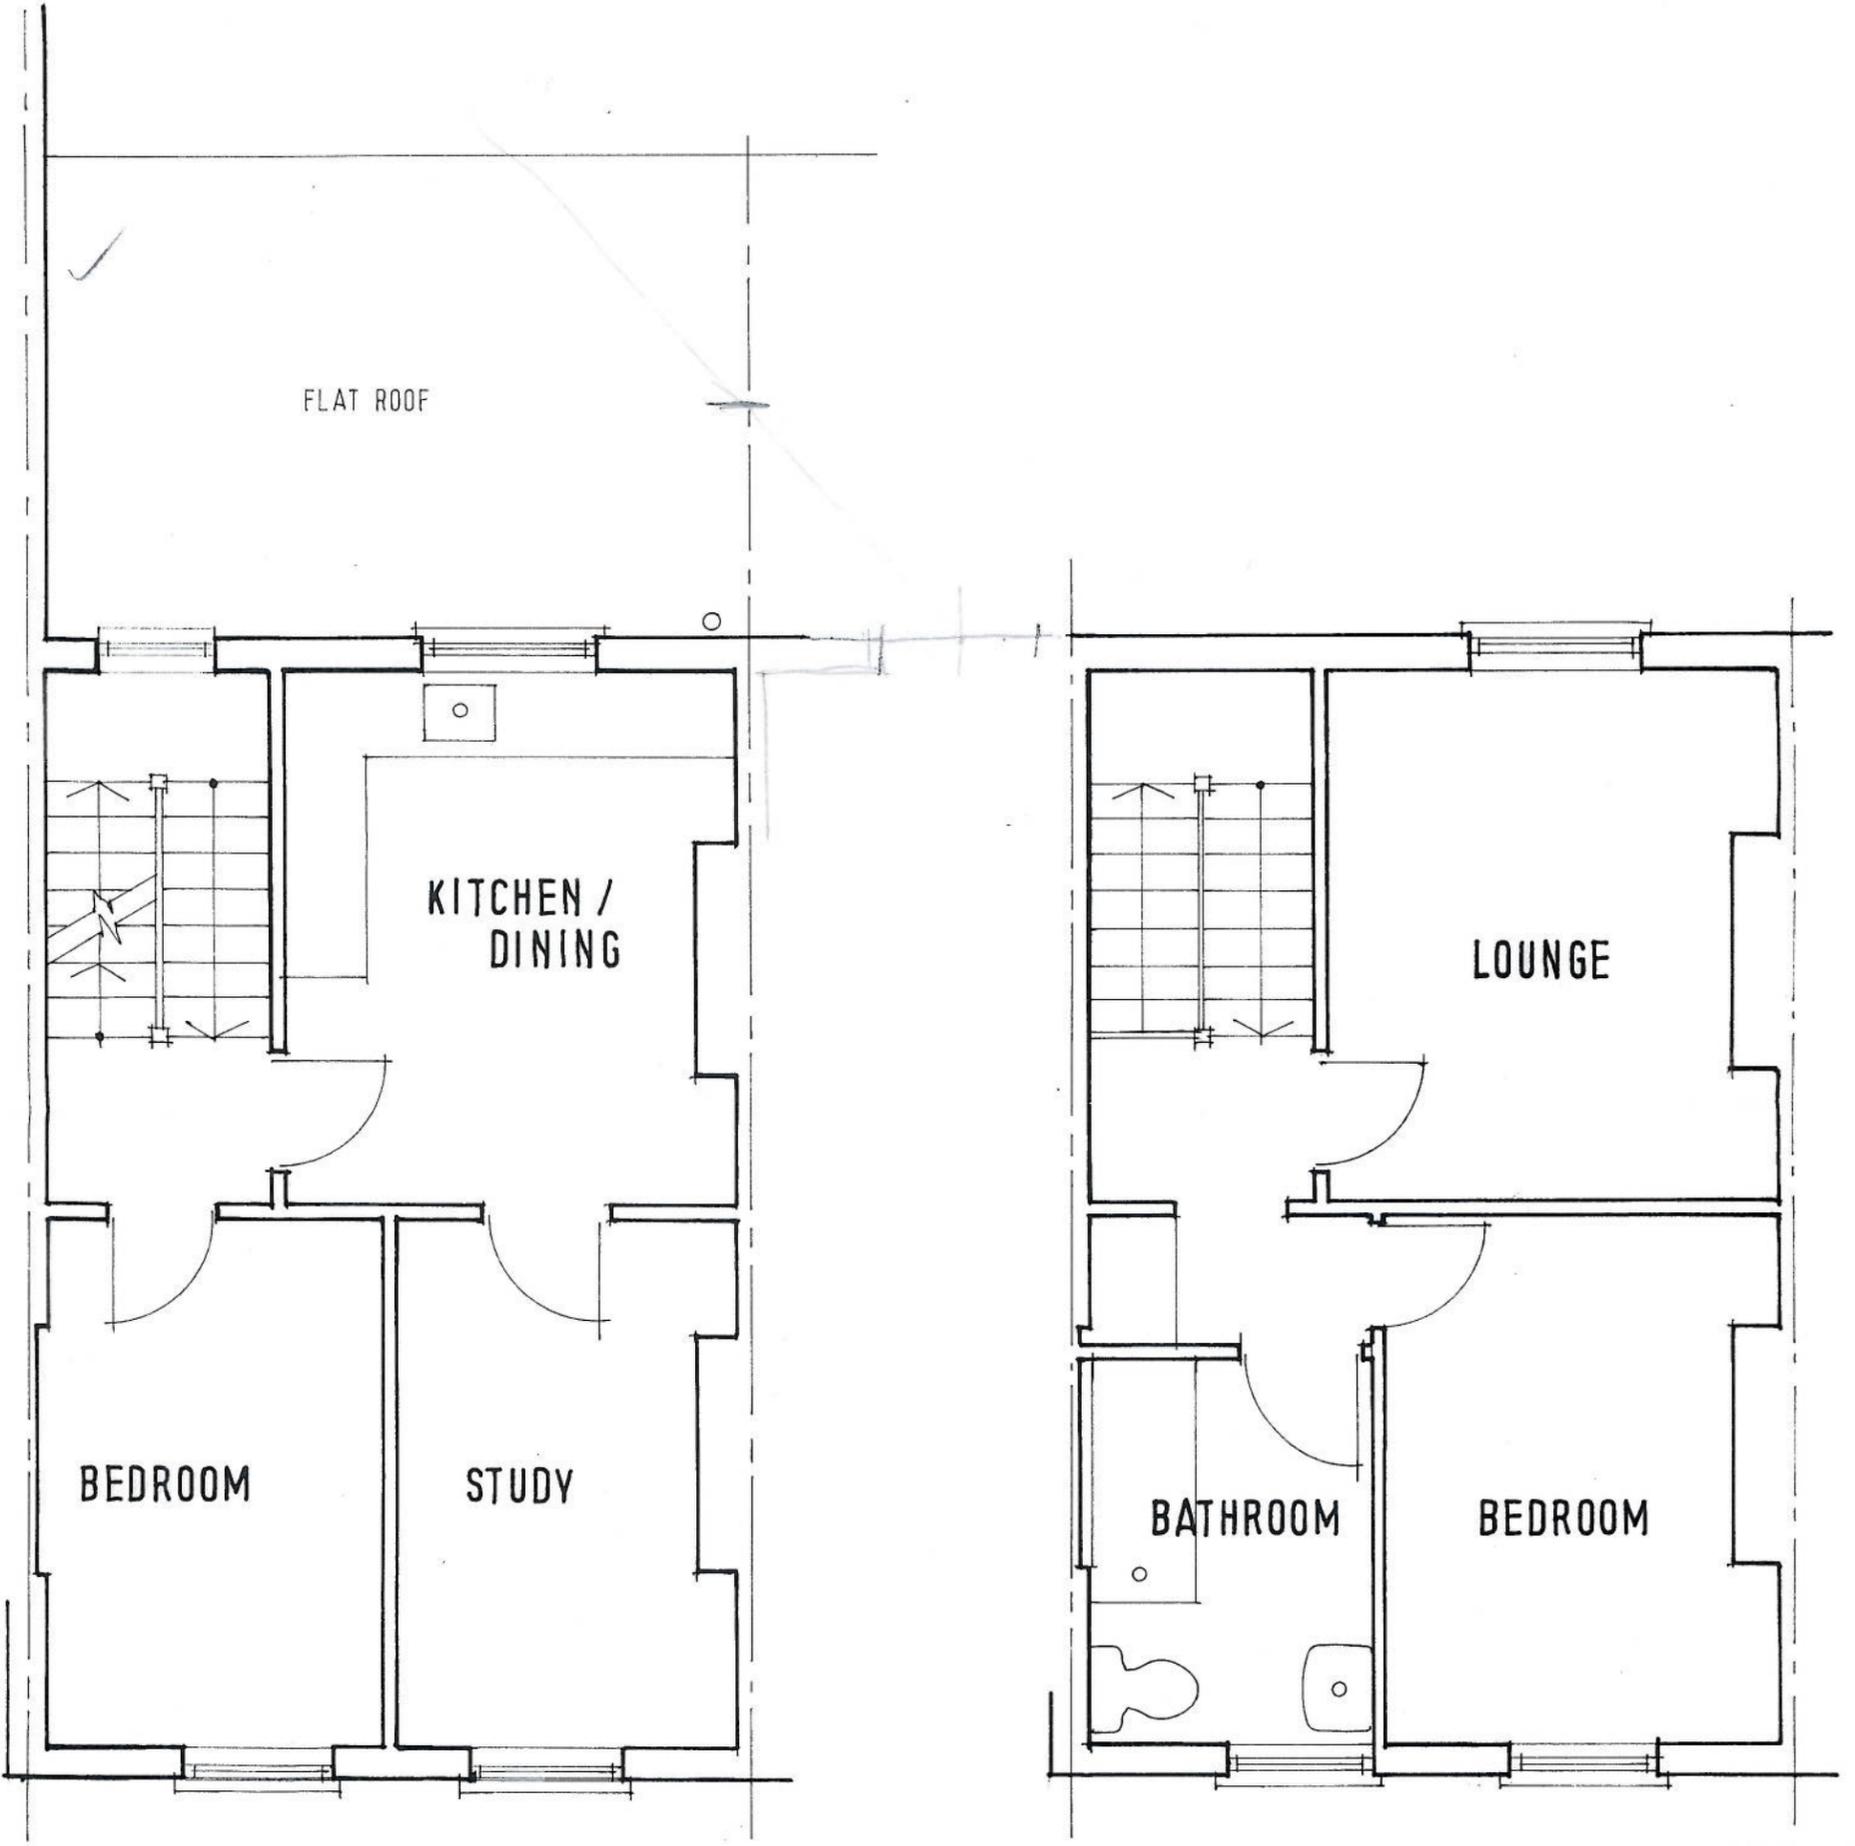

FIRST FLOOR PLAN FLAT 2.

SECOND FLOOR PLAN FLAT 2.

PROPOSED CONSTRUCTION OF ADDITIONAL STOREY AND OTHER ALTERATIONS & EXTENSIONS TO FORM FIVE ONE-BEDROOM APARTMENTS AT 69 TORRIANO AVENUE LONDON NW5 2SG
DRAWN BY R.W. WOODWARD 01606 888574 08/2007




1/50 FRONT ELEVATION AS EXISTING

PROPOSED CONSTRUCTION OF ADDITIONAL STOREY AND OTHER ALTERATIONS & EXTENSIONS TO FORM FIVE ONE-BEDROOM APARTMENTS AT 69 TORRIANO AVENUE LONDON NW5 2SG

DRAWN BY R.W.WOODWARD 01606 888574

08/2007

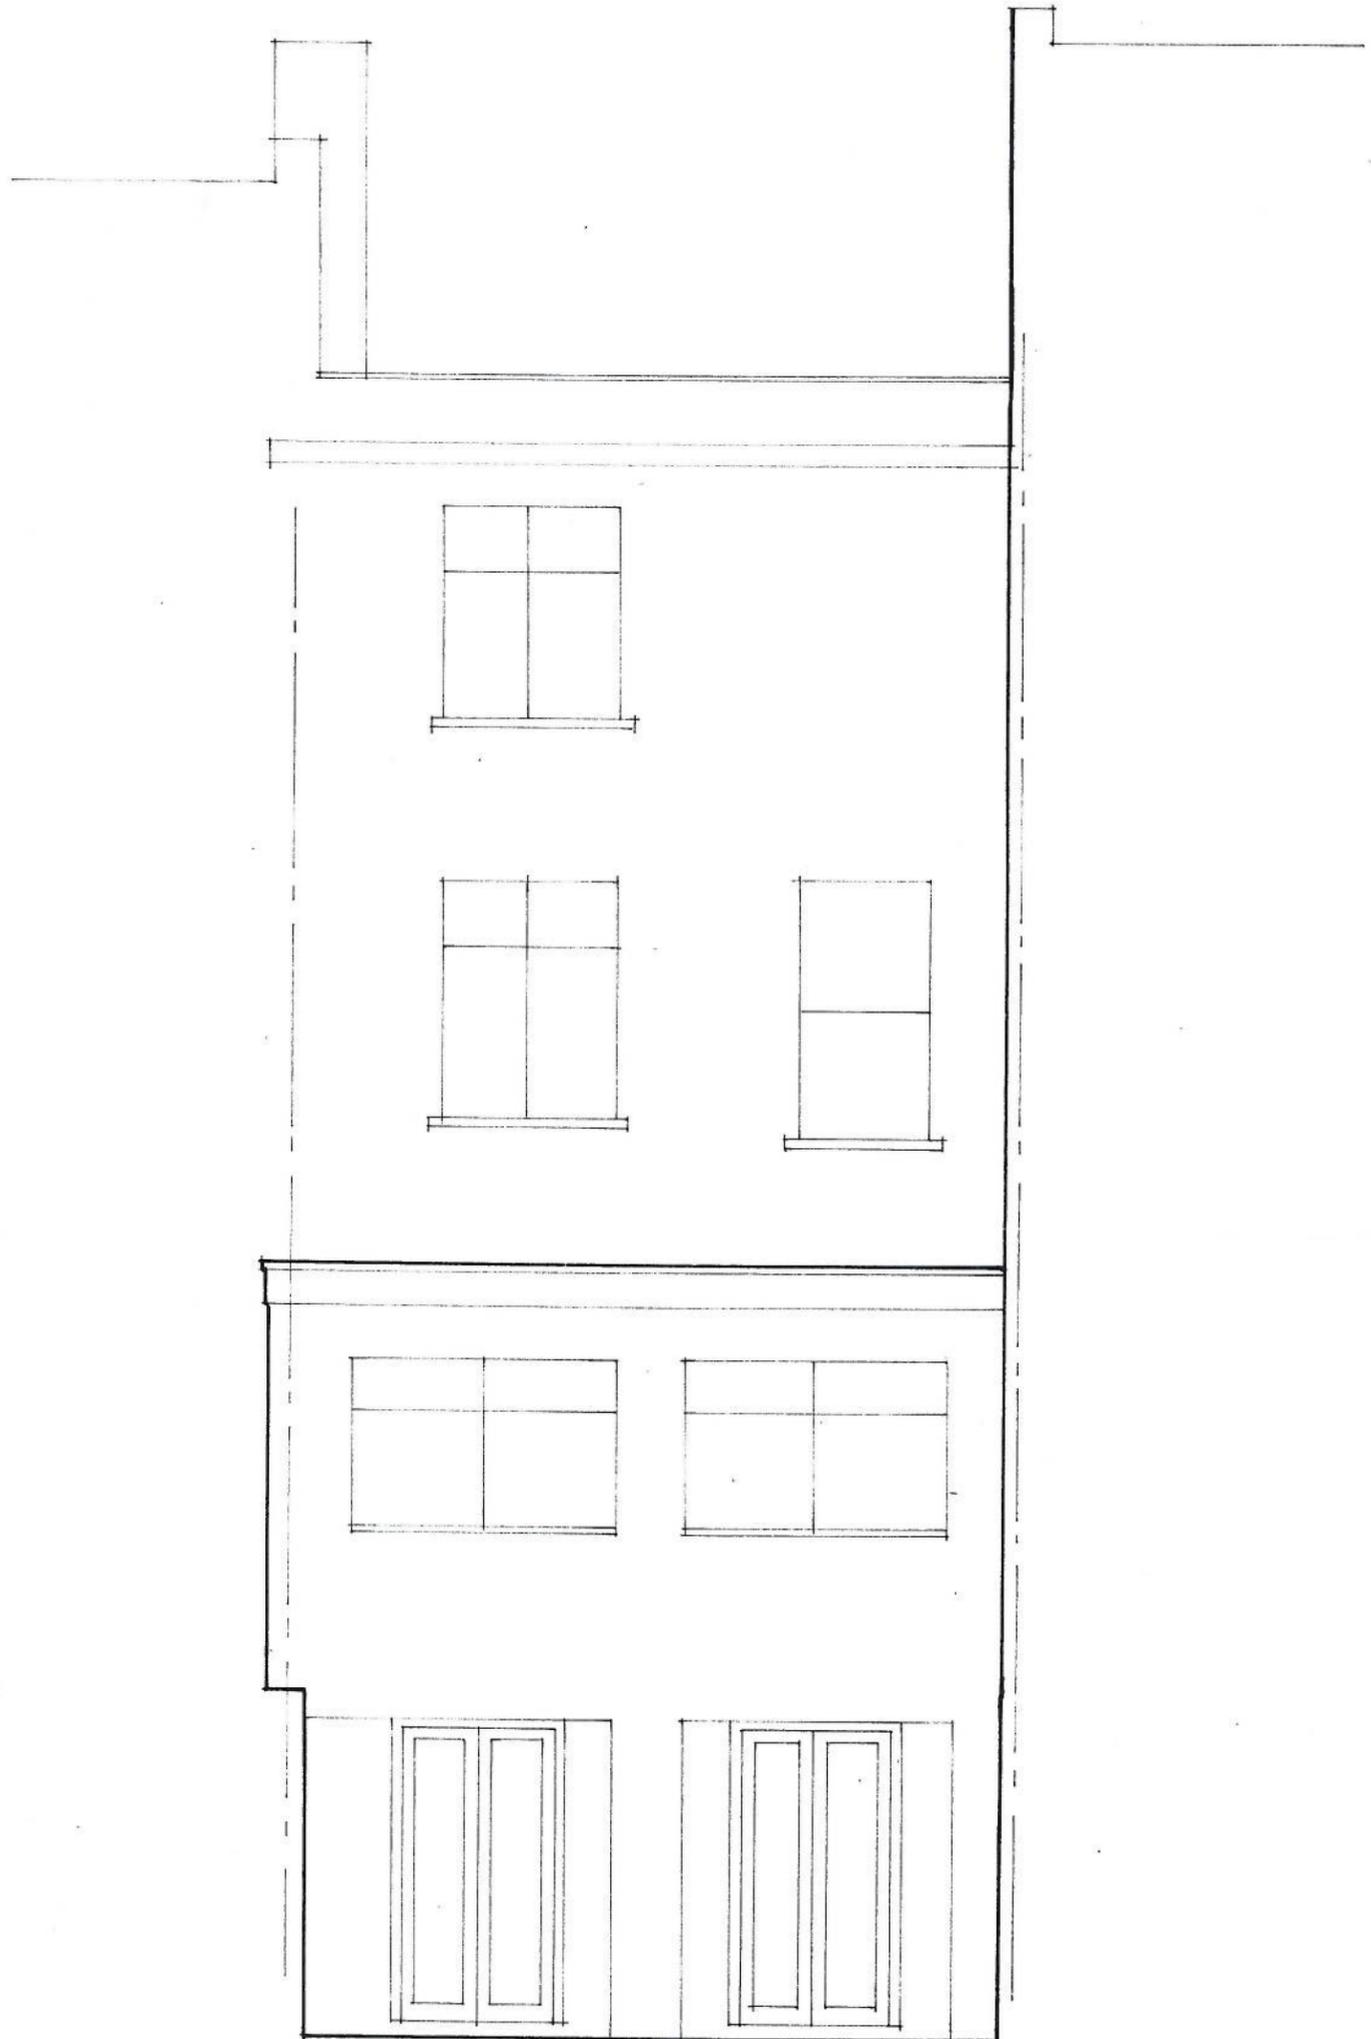

1/50 REAR ELEVATION AS EXISTING

PROPOSED CONSTRUCTION OF ADDITIONAL STOREY AND OTHER ALTERATIONS & EXTENSIONS TO FORM FIVE ONE-BEDROOM APARTMENTS AT 69 TORRIANO AVENUE LONDON NW5 2SG

DRAWN BY R.W.WOODWARD 01606 888574

08/2007