



Notes

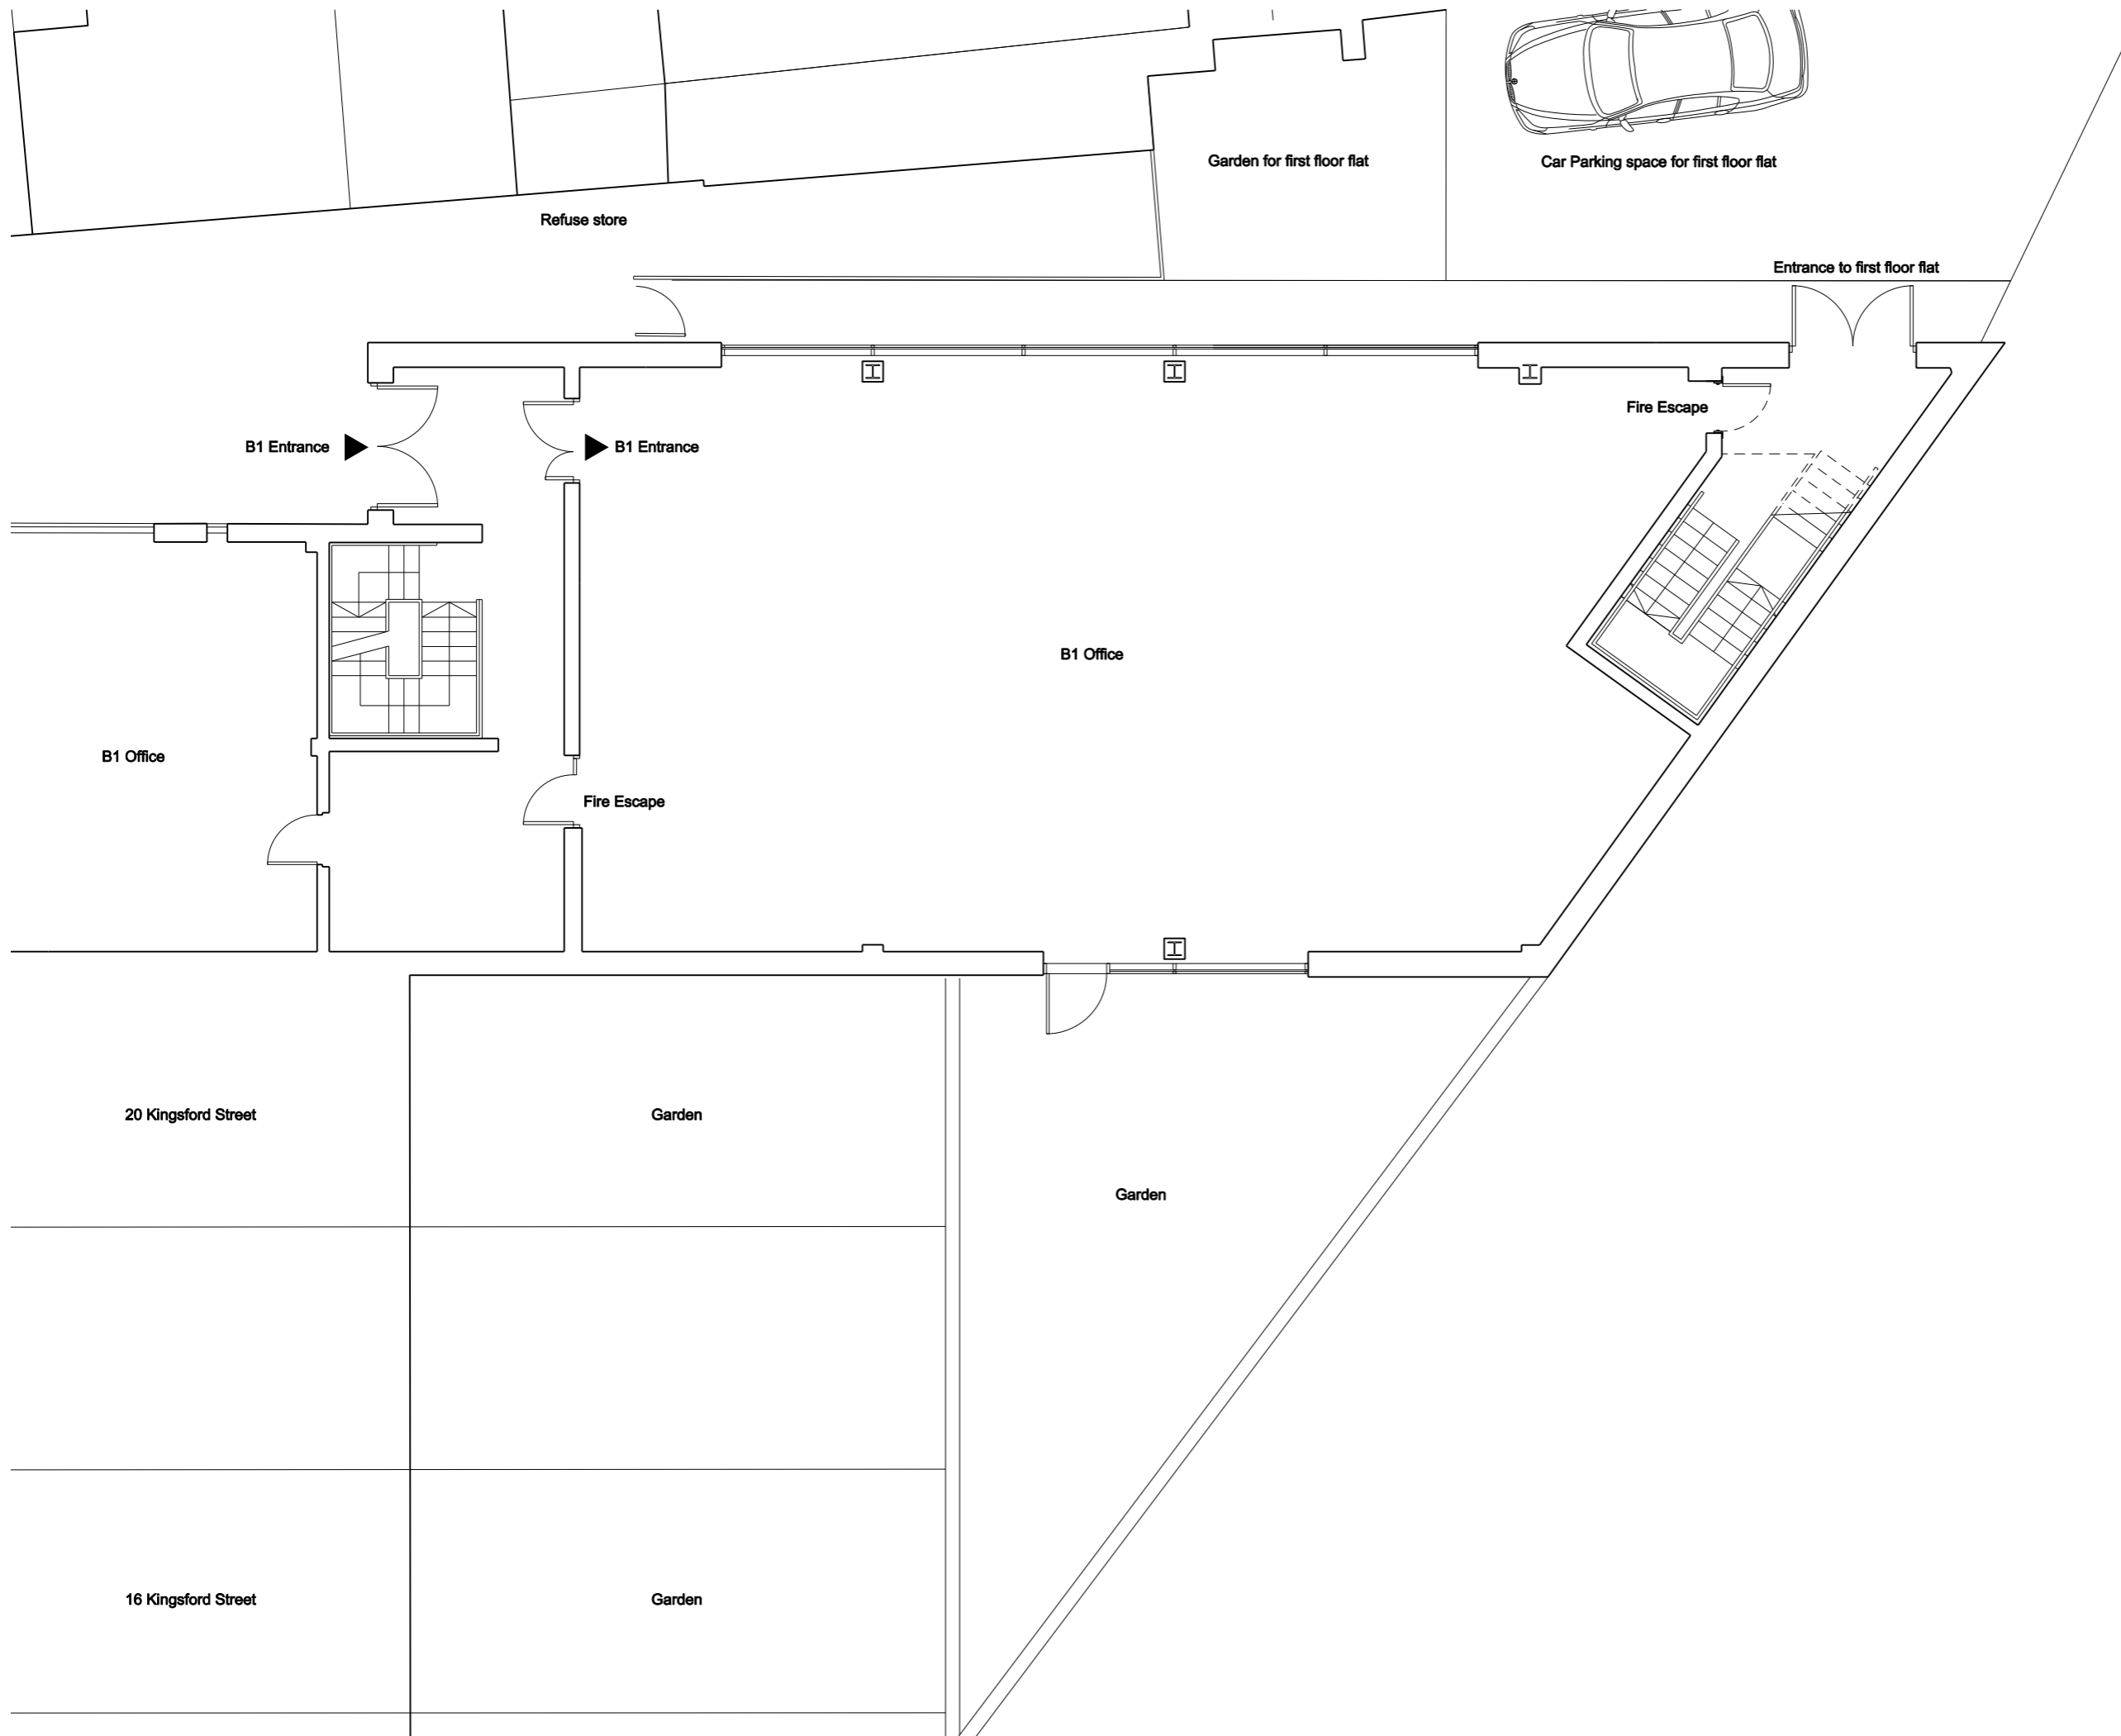

Rev	Date	Description
-	23.02.11	First Drawn

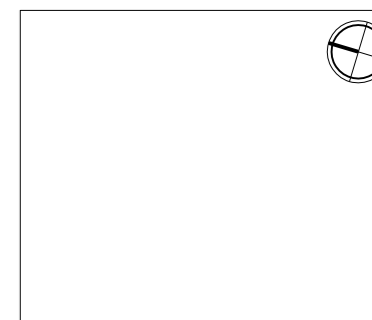

22-24 KINGSFORD STREET
LONDON NWS 4JT

020 3411 4686

INFO@FRANCISARCHITECTS.CO.UK
WWW.FRANCISARCHITECTS.CO.UK

Project
22-24 KINGSFORD STREET

Client

Date 23.02.11 Scale 1:100 at A3

Drawing Title
GROUND FLOOR PLAN

Drawn NF Checked SF Approved XX

Drawing Status AS EXISTING

Project Discipline View Drawing No. Rev.

11139 A P 002 -