

DRAWING STATUS: **PLANNING ISSUE**


GENERAL NOTES:  
 Do not scale the drawing. Use figured dimensions only.  
 All dimensions to be checked on site prior to commencement of work or shop drawings.  
 Drawing to be read in conjunction with specifications / schedules / bills of quantities.  
 Any discrepancies must be reported to the architects immediately.  
 Copyright of this document and the designs described is owned with the Method Architects.

REVISION NOTES:

rev	notes	date	initials
-	-	-	-

tel: 07815 862842  
 email: info@methodarchitects.co.uk

CLIENT:	CAMDEN DEVELOPMENT CO LTD			
PROJECT:	5 - 6 CLIFF VILLAS			
DWG TITLE:	EXISTING SITE PLAN			
SCALE:	1:200 @ A3	DATE	NOV 2013	DRAWN BY: -
JOB No:	12-050	DWG NO:	PL 002	REV: -

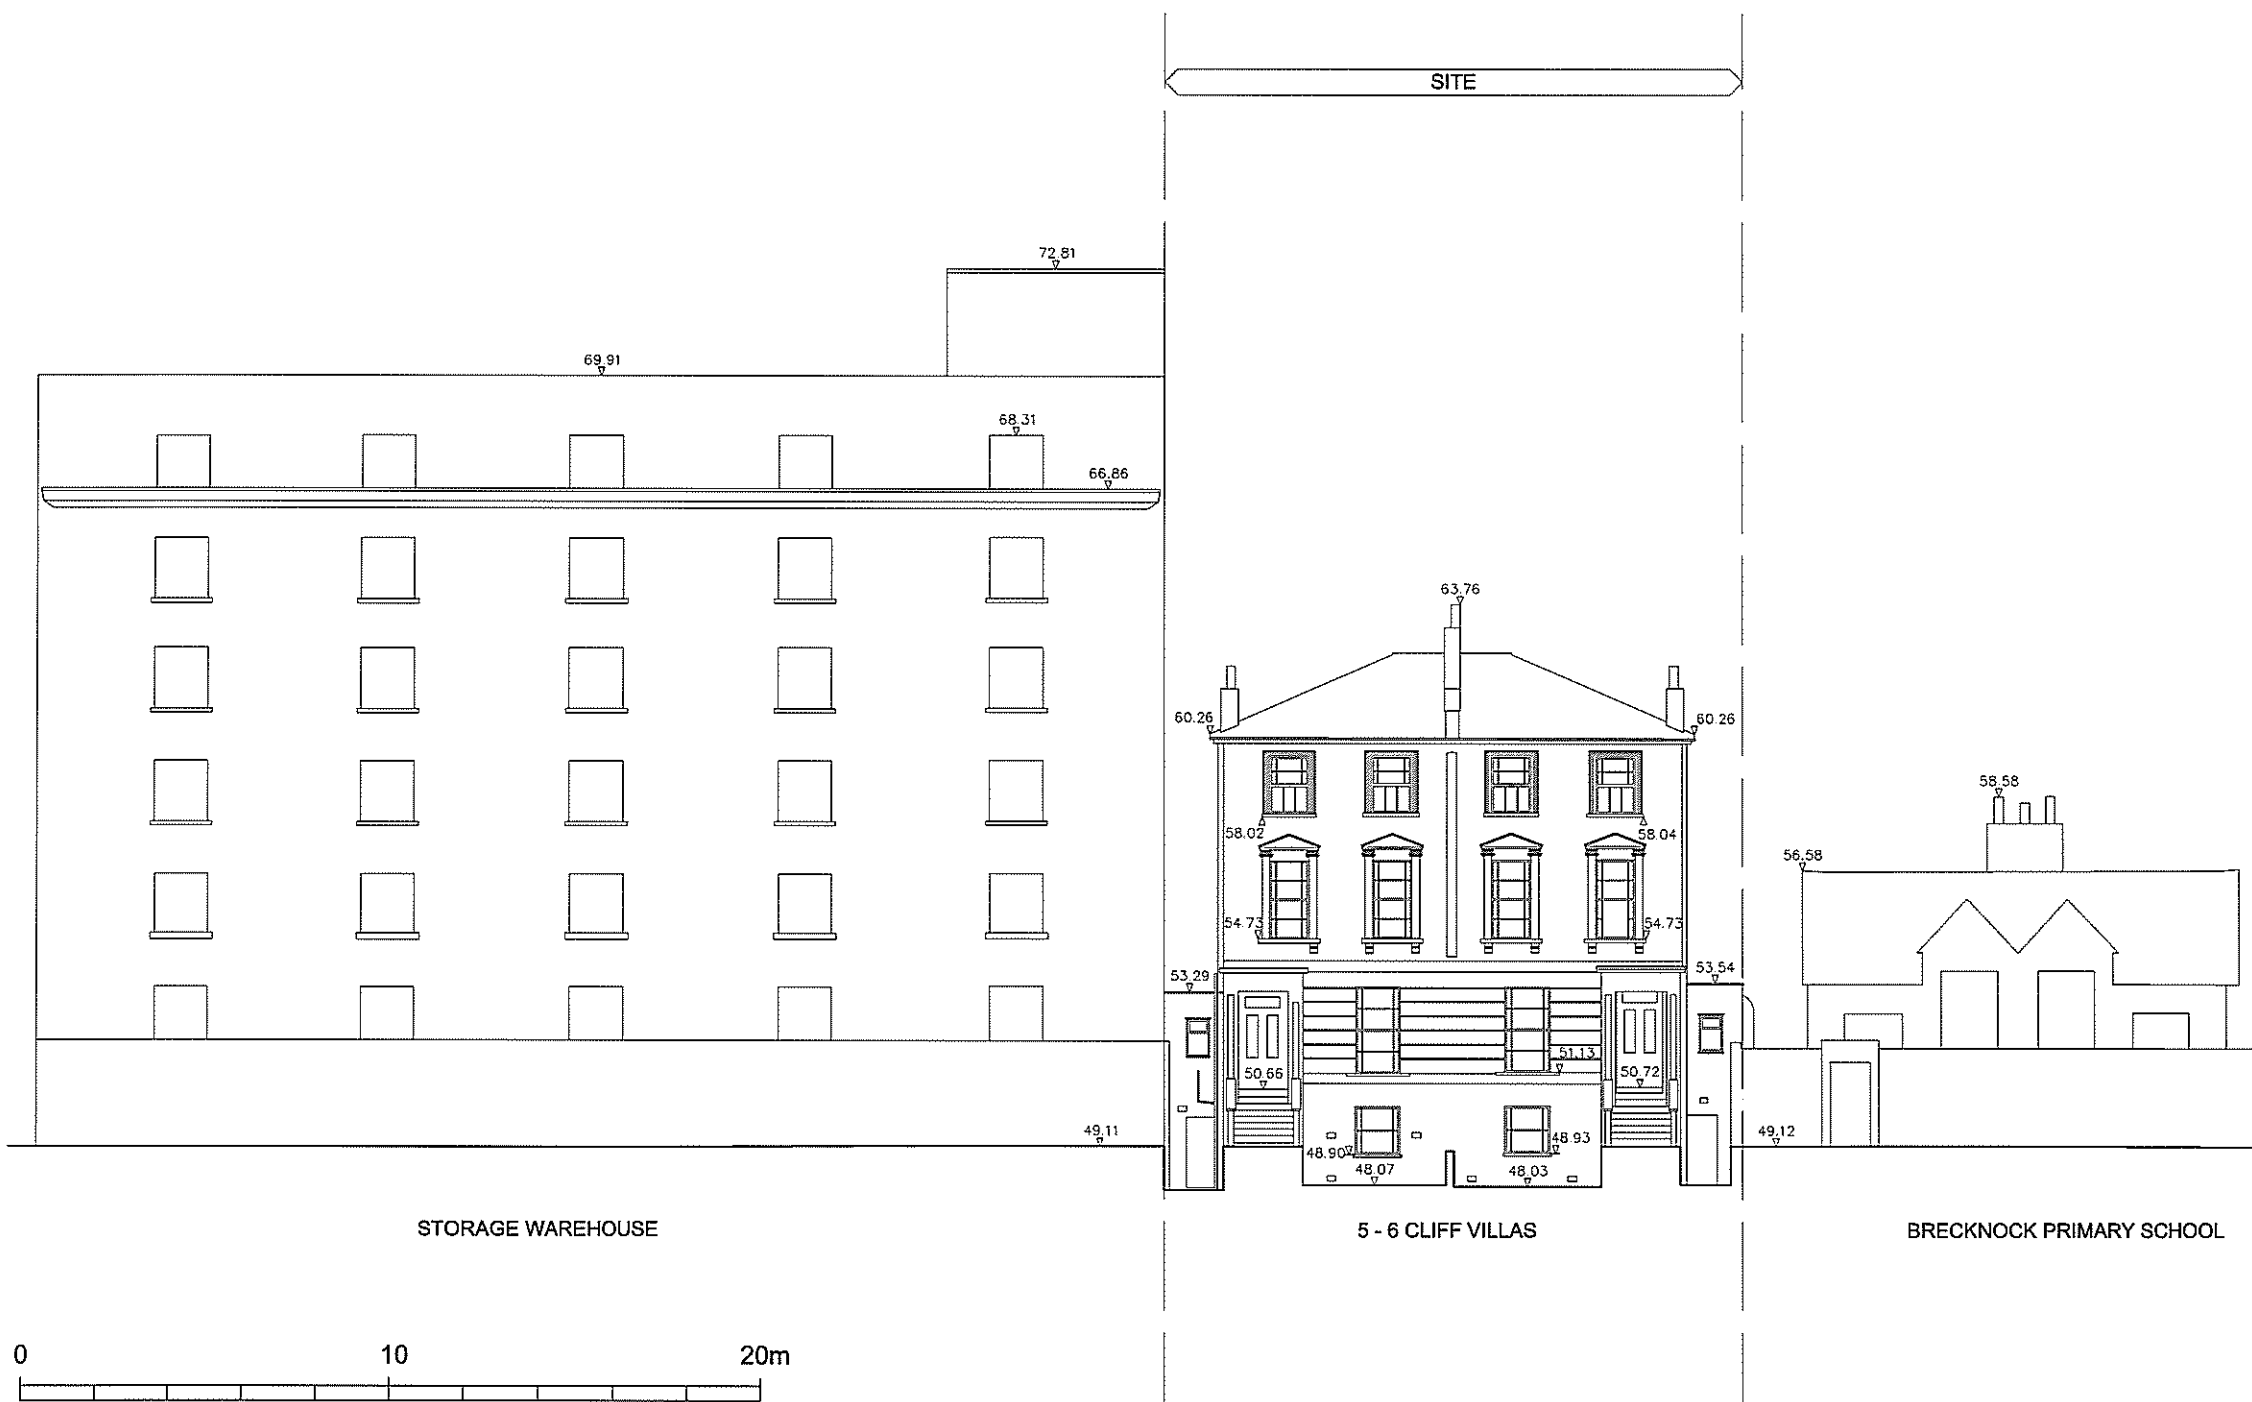

EXISTING STREET ELEVATION 1:200

DRAWING STATUS:  
**PLANNING ISSUE**


GENERAL NOTES:  
Do not scale the drawing. Use figured dimensions only.  
All dimensions to be checked on site prior to commencement of work or shop drawings.  
Drawing to be read in conjunction with specifications / schedules / bills of quantities.  
Any discrepancies must be reported to the architects immediately.  
Copyright of this document and the designs described is owned with the Method Architects.

REVISION NOTES:

rev	notes	date	initials
-	-	-	-

tel: 07815 862842  
email: info@methodarchitects.co.uk



CLIENT:	CAMDEN DEVELOPMENT CO LTD			
PROJECT:	5 - 6 CLIFF VILLAS			
DWG TITLE:	EXISTING STREET ELEVATION			
SCALE:	1:200 @ A3	DATE	NOV 2013	DRAWN BY:
JOB No:	12-050	DWG NO:	PL 003	AUDITED BY:
		REV:	-	-

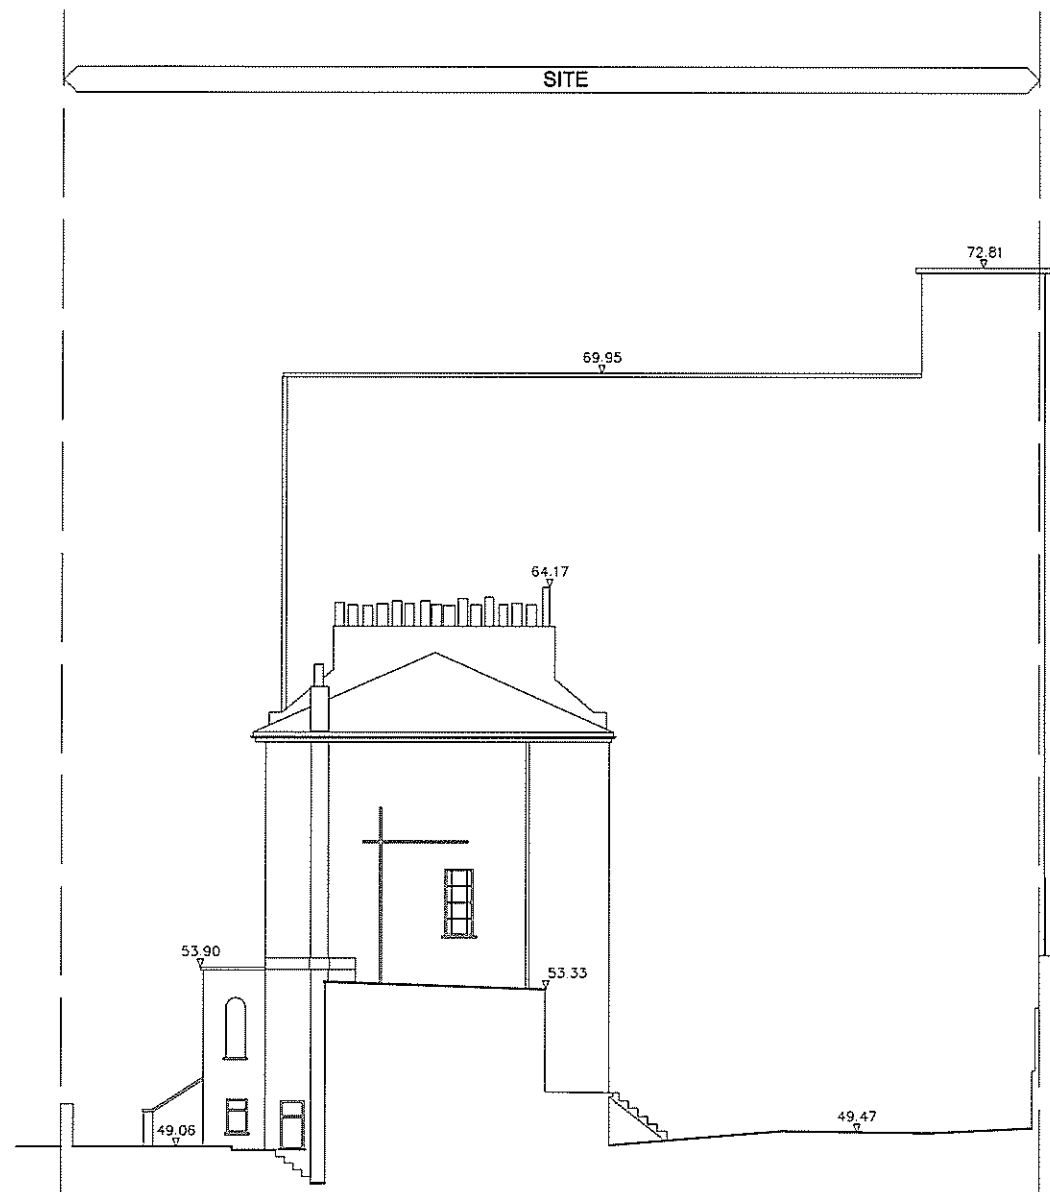

5 - 6 CLIFF VILLAS

139 - 143  
YORK WAY

EXISTING SIDE ELEVATION 1:200

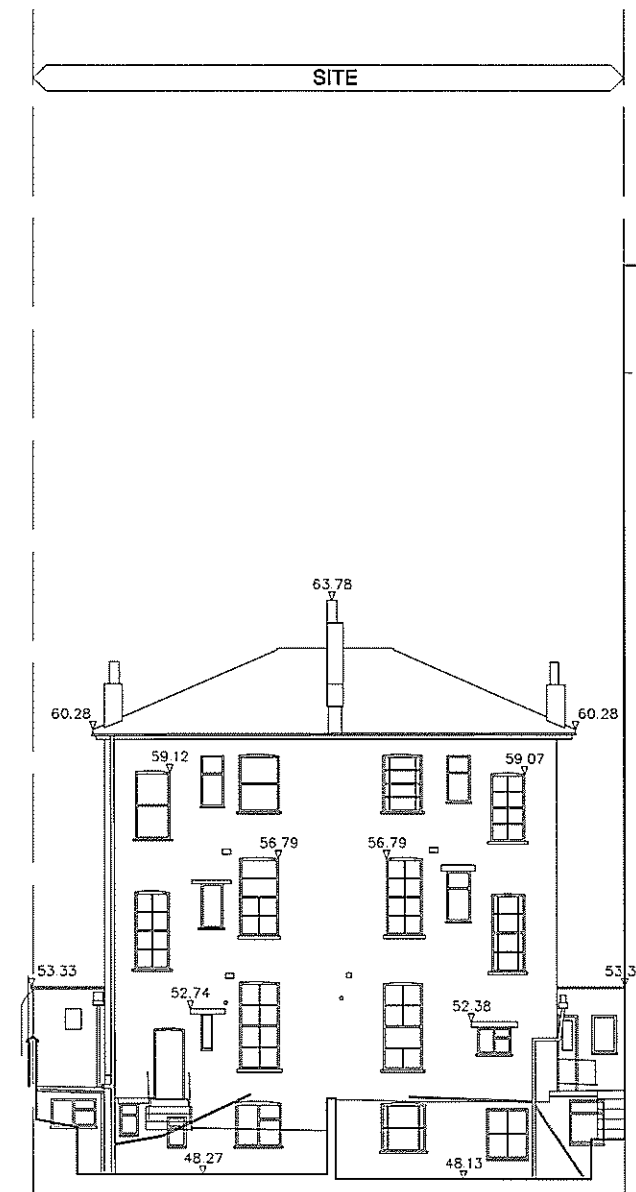 

5 - 6 CLIFF VILLAS

BRECKNOCK  
PRIMARY SCHOOL

STORAGE  
WAREHOUSE

EXISTING REAR ELEVATION 1:200

DRAWING STATUS:

**PLANNING ISSUE**

GENERAL NOTES:

Do not scale the drawing. Use figured dimensions only.  
All dimensions to be checked on site prior to commencement of work or shop drawings.  
Drawing to be read in conjunction with specifications / schedules / bills of quantities.  
Any discrepancies must be reported to the architects immediately.  
Copyright of this document and the designs described is owned with the Method Architects.

REVISION NOTES:



rev	notes	date	initials
-	-	-	-



methodarchitects

tel: 07815 862842  
email: info@methodarchitects.co.uk

CLIENT:	CAMDEN DEVELOPMENT CO LTD				
PROJECT:	5 - 6 CLIFF VILLAS				
DWG TITLE:	EXISTING SIDE & REAR ELEVATIONS				
SCALE:	1:200 @ A3	DATE	NOV 2013	DRAWN BY:	AUDITED BY:
JOB No:	12-050	DWG NO:	PL 004	REV:	-

 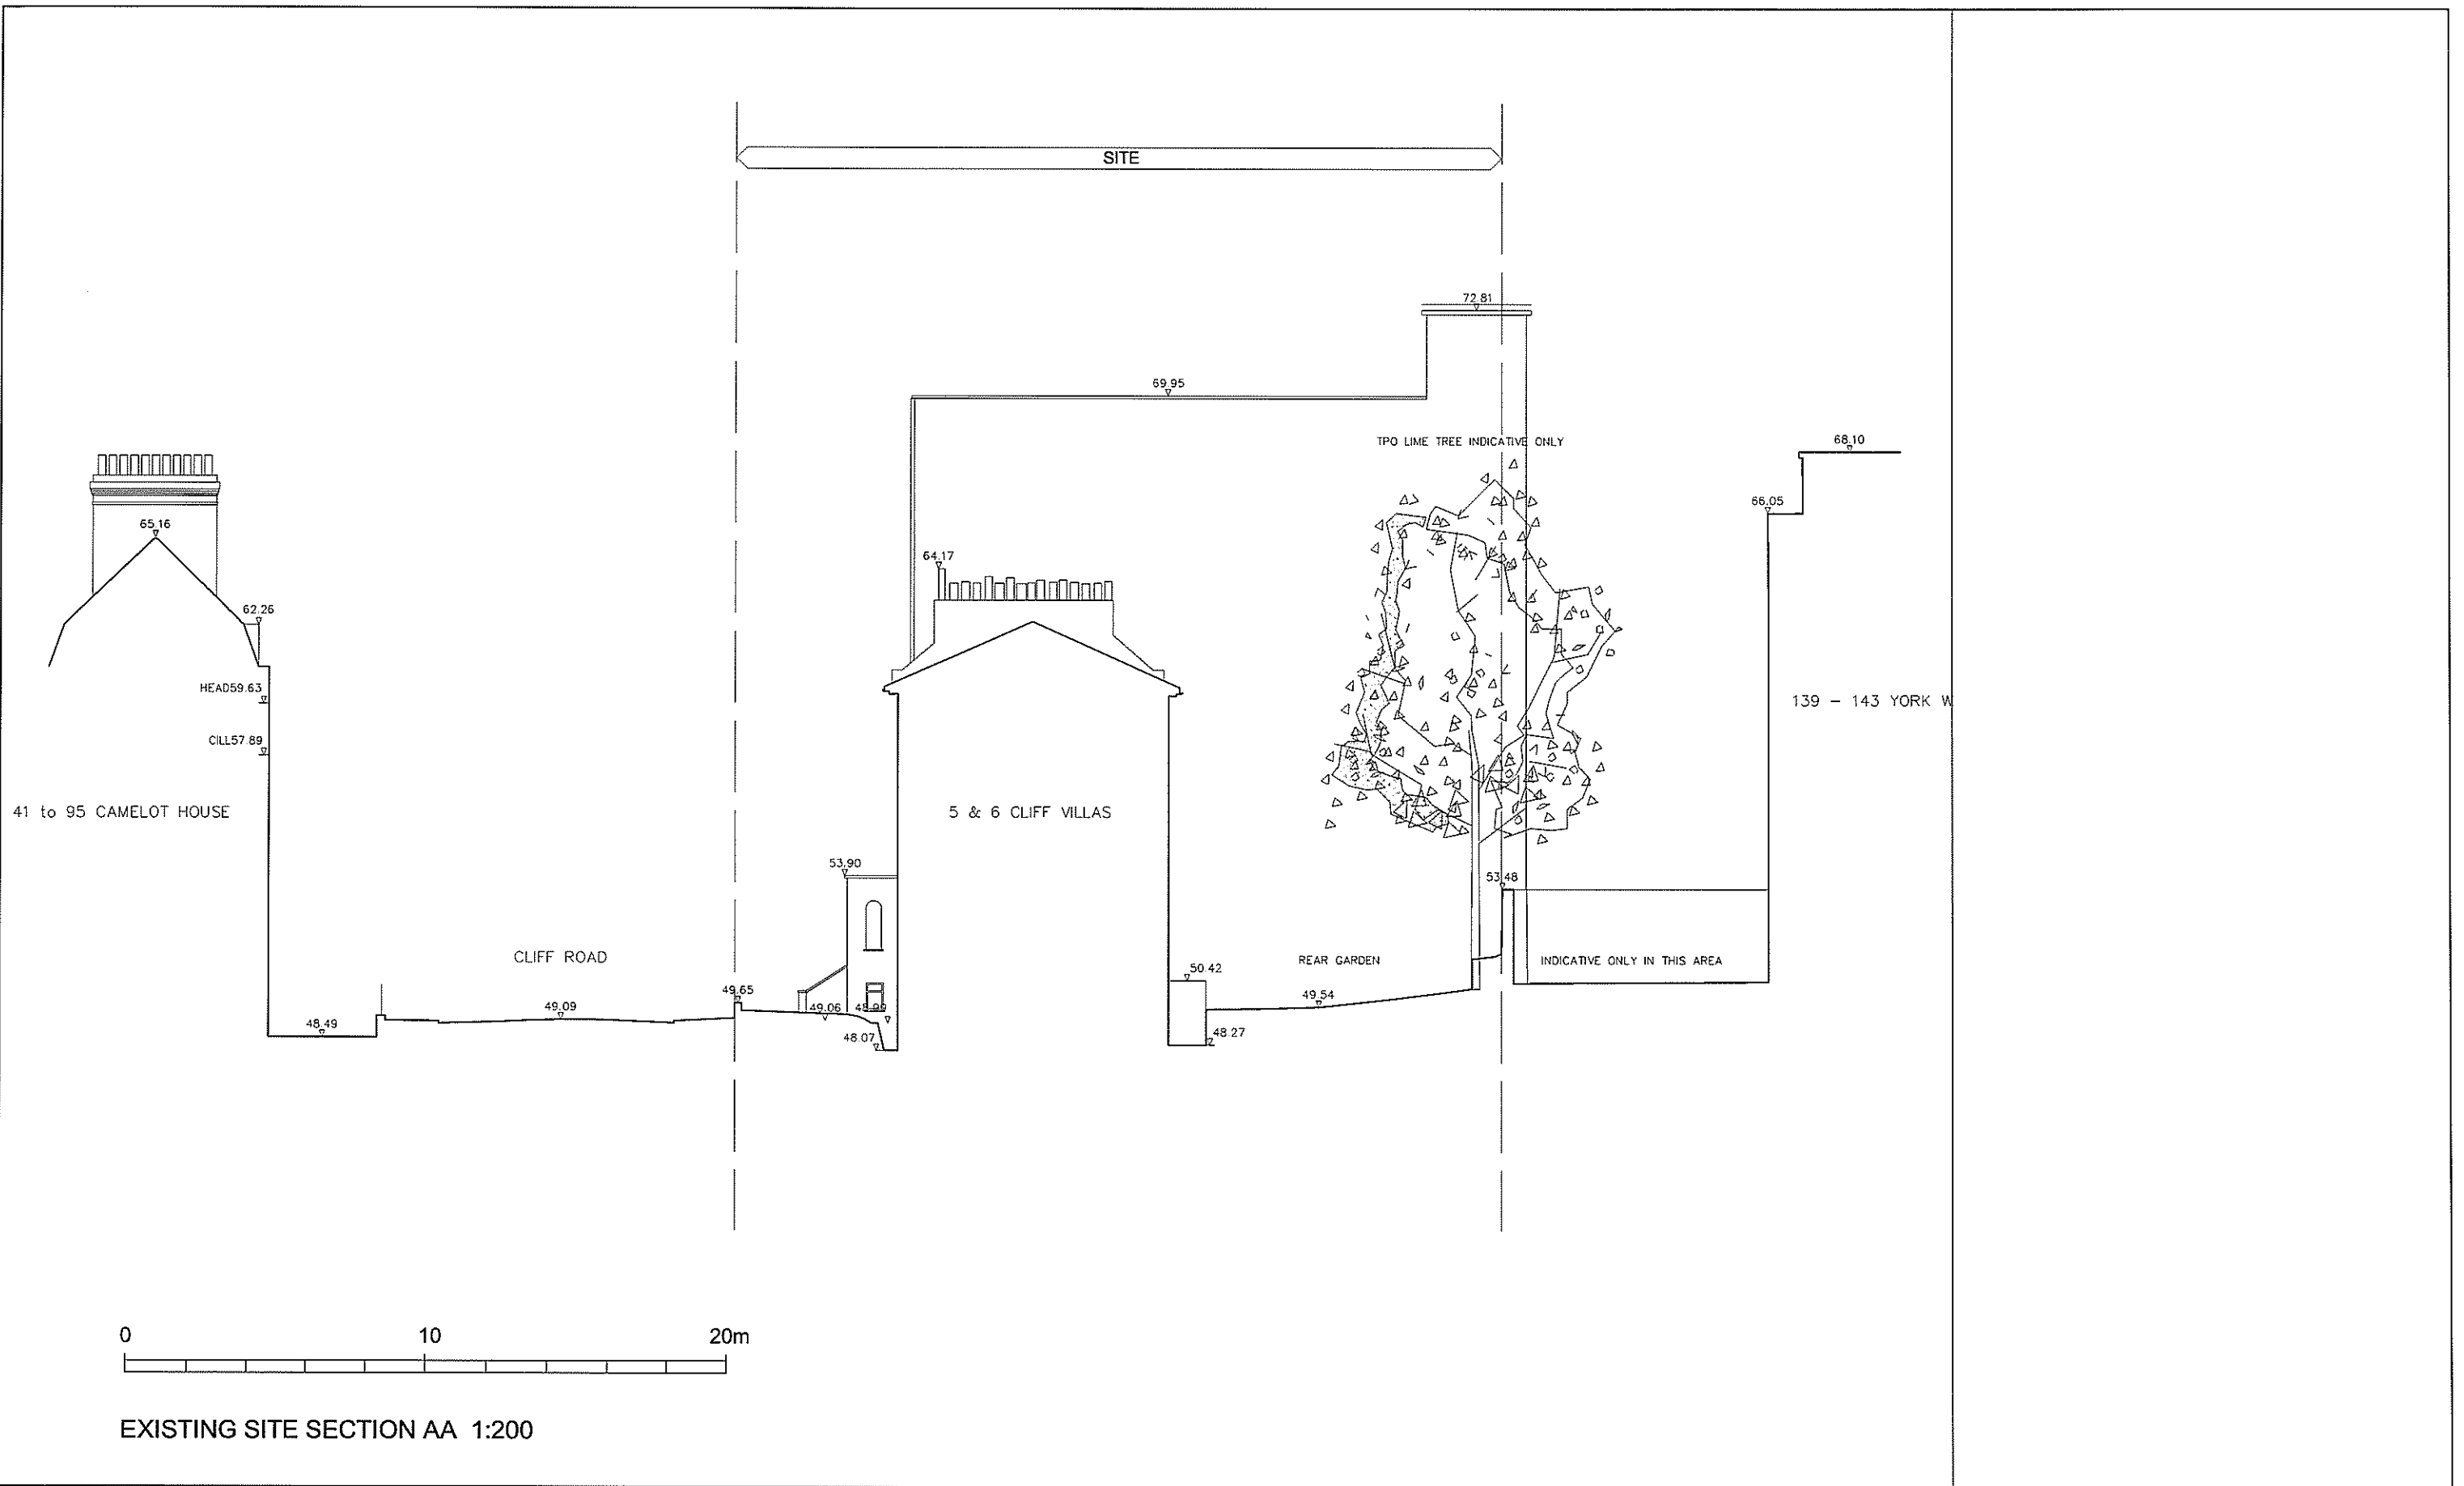

EXISTING SITE SECTION AA 1:200

DRAWING STATUS: **PLANNING ISSUE**


GENERAL NOTES:  
 Do not scale the drawing. Use figured dimensions only.  
 All dimensions to be checked on site prior to commencement of work or shop drawings.  
 Drawing to be read in conjunction with specifications / schedules / bills of quantities.  
 Any discrepancies must be reported to the architects immediately.  
 Copyright of this document and the designs described is owned with the Method Architects.

REVISION NOTES:


rev	notes	date	initials
-	-	-	-

methodarchitects  
 tel: 07815 862842  
 email: info@methodarchitects.co.uk

CLIENT:	CAMDEN DEVELOPMENT CO LTD			
PROJECT:	5 - 6 CLIFF VILLAS			
DWG TITLE:	EXISTING SITE SECTION AA			
SCALE:	1:200 @ A3	DATE	NOV 2013	DRAWN BY:
JOB No:	12-050	DWG NO:	PL 005	AUDITED BY:
		REV:	-	

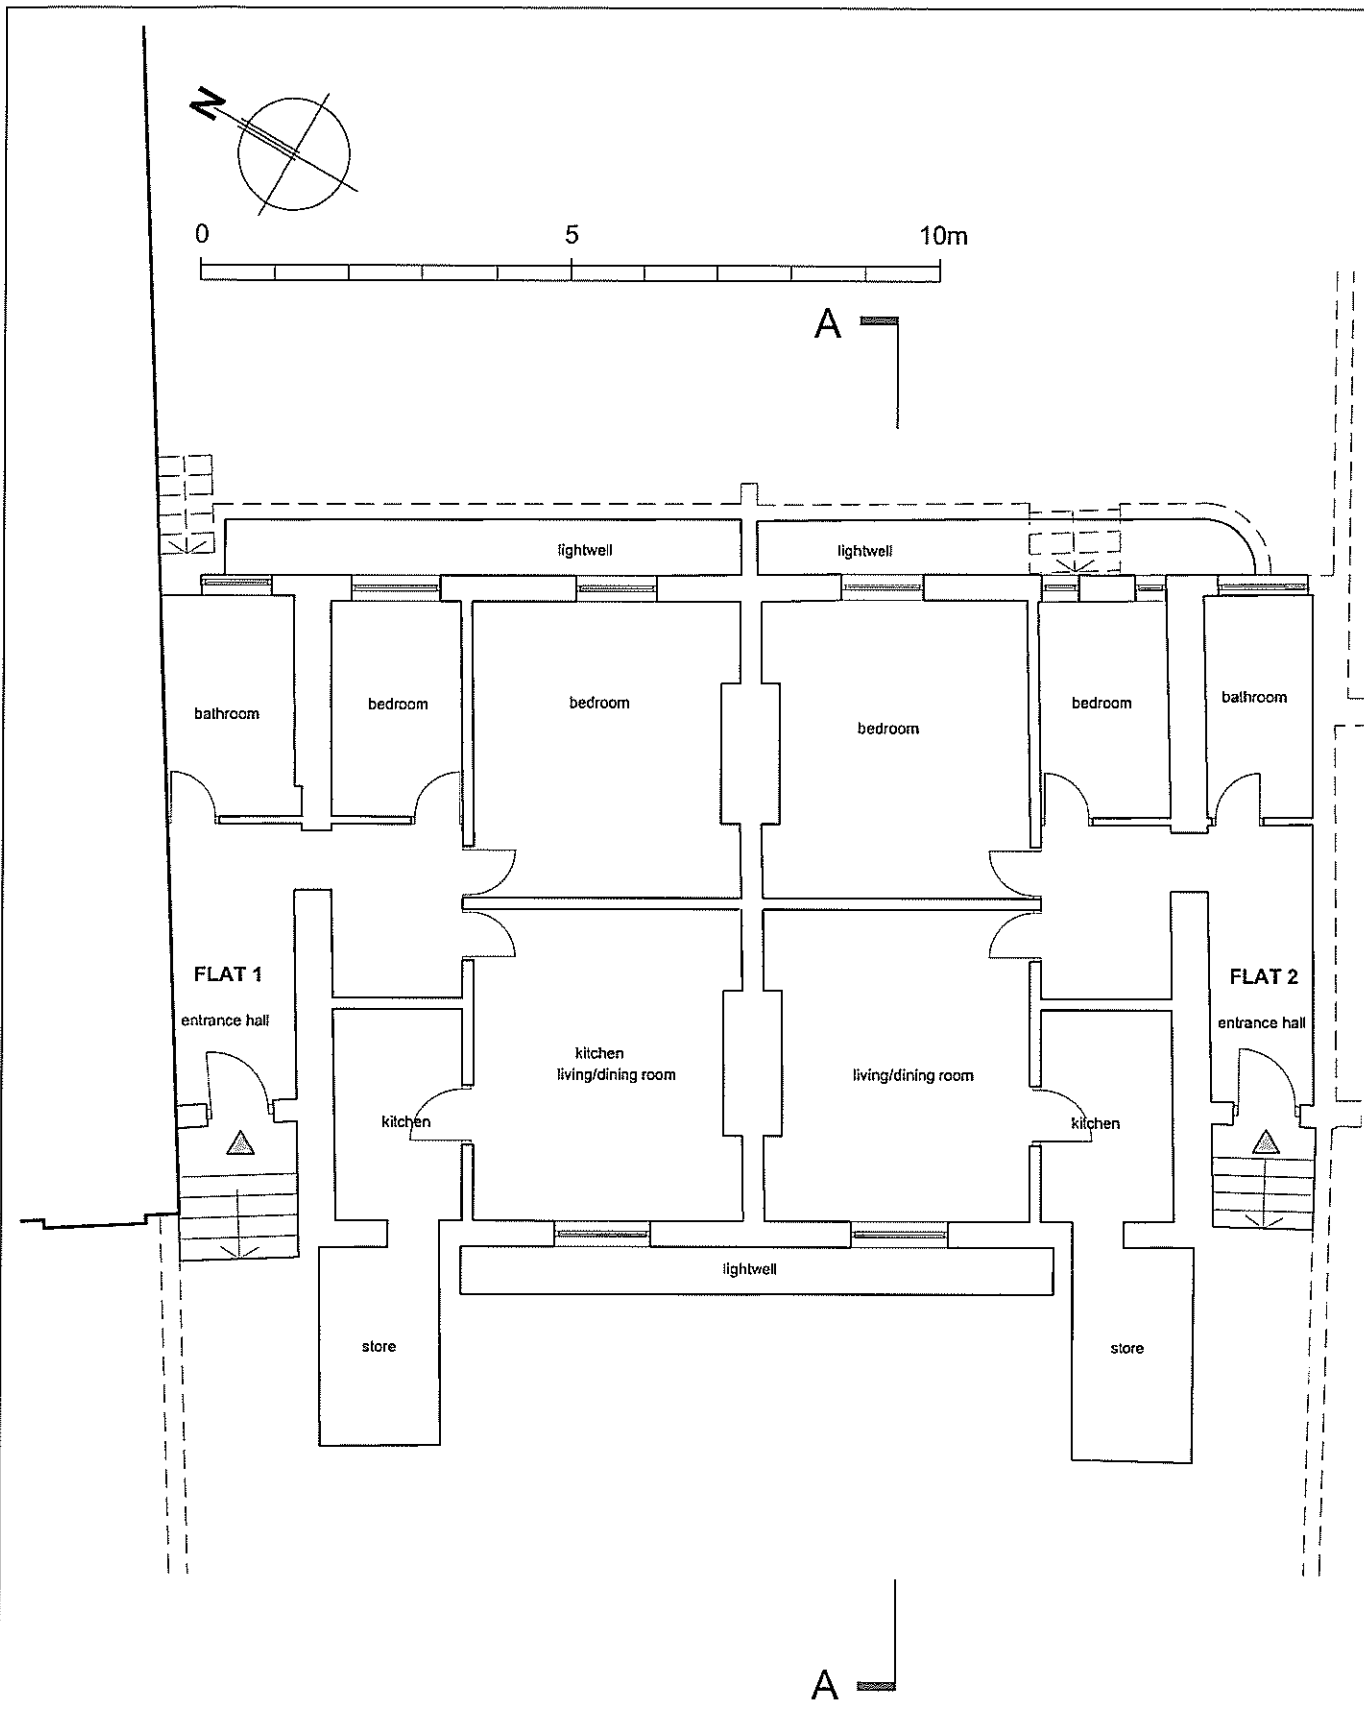

EXISTING BASEMENT PLAN 1:100

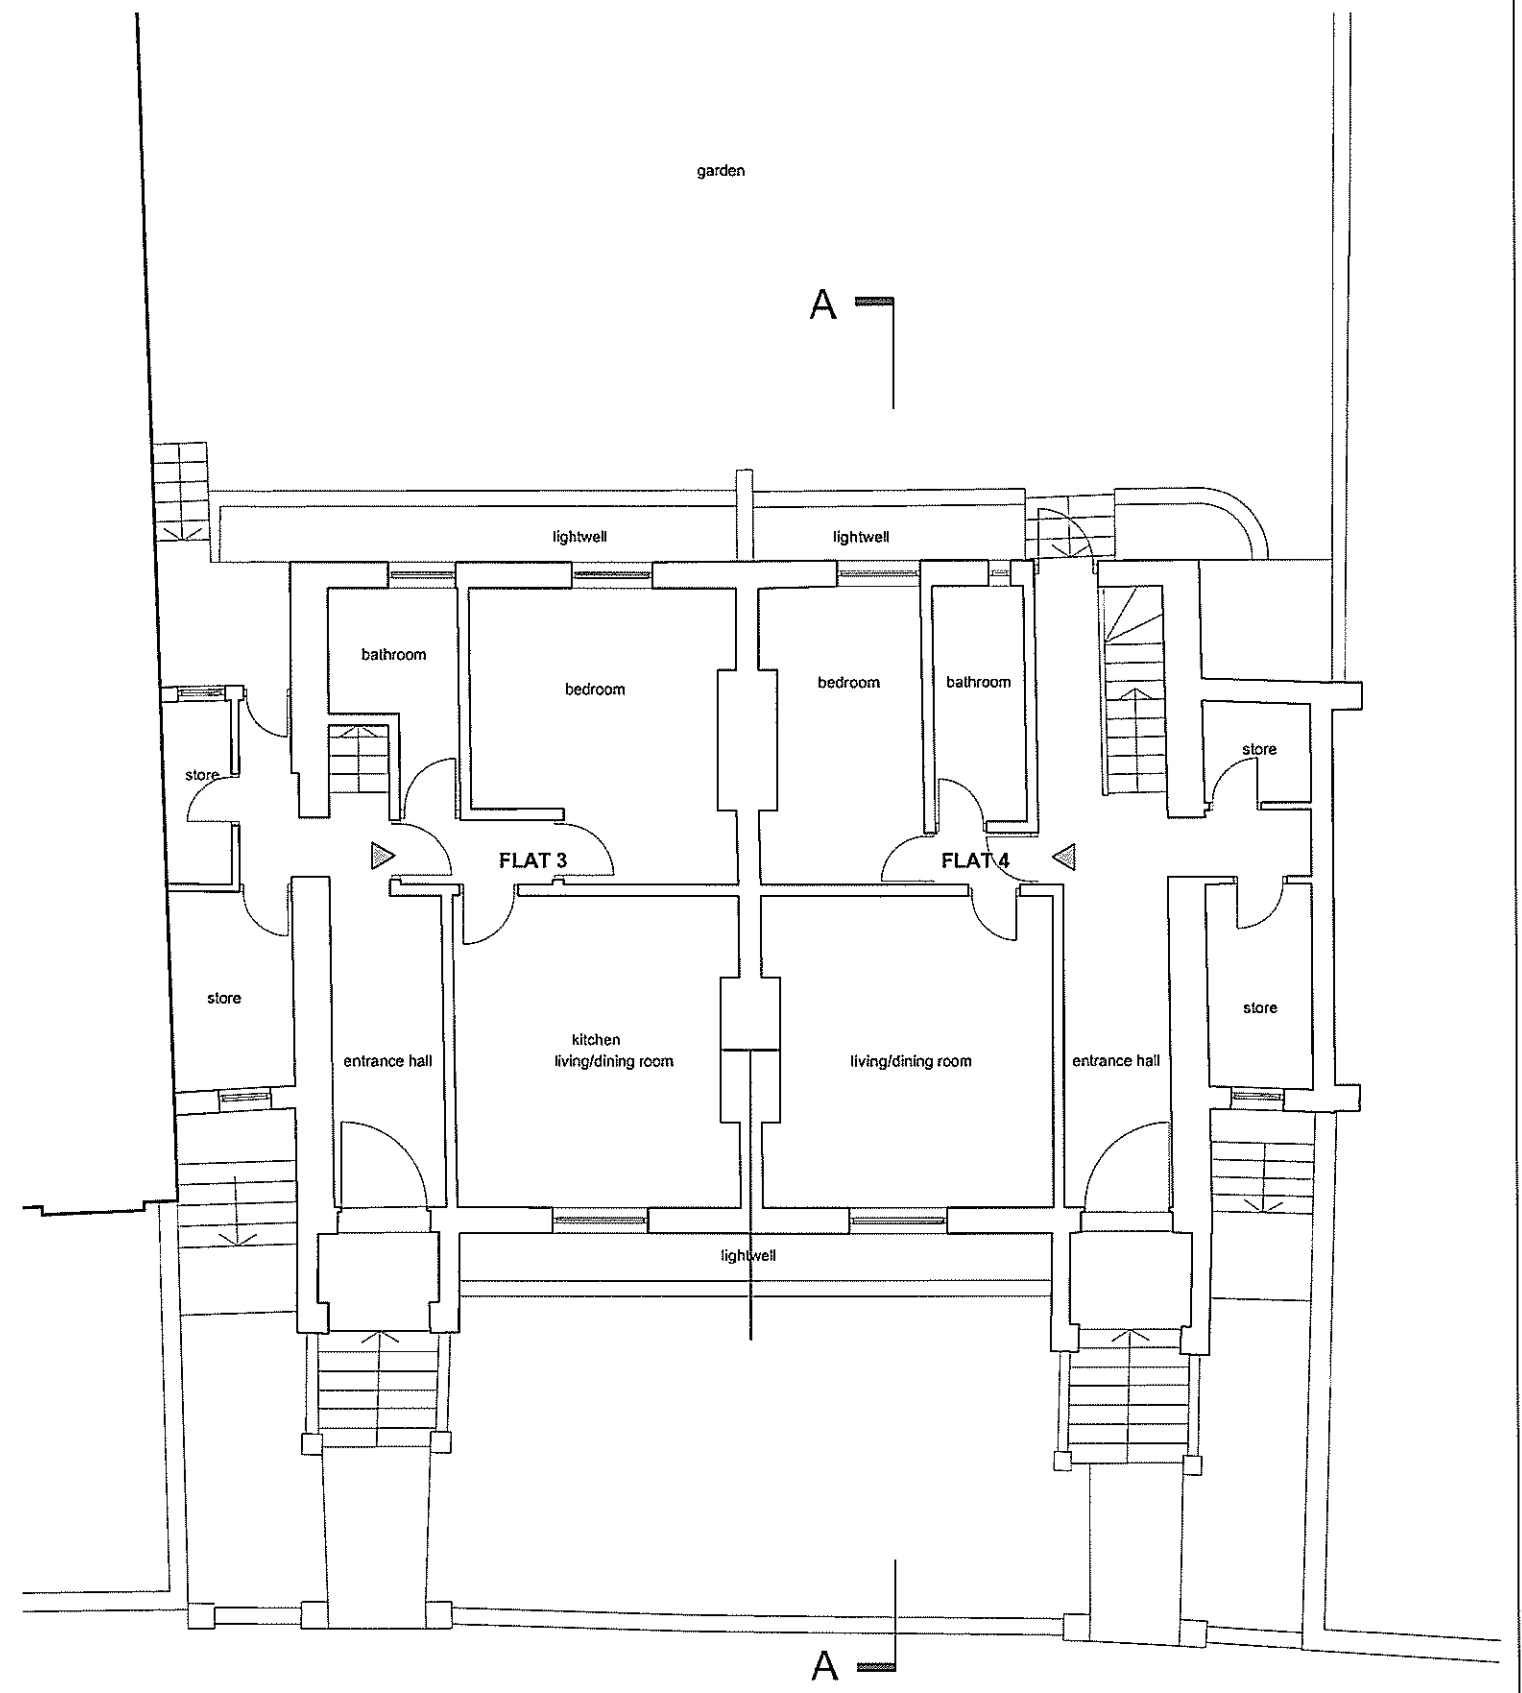

EXISTING GROUND FLOOR PLAN 1:100

DRAWING STATUS: **PLANNING ISSUE**

GENERAL NOTES:  
 Do not scale the drawing. Use figured dimensions only.  
 All dimensions to be checked on site prior to commencement of work or shop drawings.  
 Drawing to be read in conjunction with specifications / schedules / bills of quantities.  
 Any discrepancies must be reported to the architects immediately.  
 Copyright of this document and the designs described is owned with the Method Architects.



REVISION NOTES:

rev	notes	date	initials
-	-	-	-




tel: 07815 862842  
 email: info@methodarchitects.co.uk

CLIENT:	CAMDEN DEVELOPMENT CO LTD			
PROJECT:	5 - 6 CLIFF VILLAS			
DWG TITLE:	EXISTING PLANS GROUND & BASEMENT FLOORS			
SCALE:	1:100 @ A3	DATE	NOV 2013	DRAWN BY: -
JOB No:	12-050	DWG NO:	PL 006	REV: -

 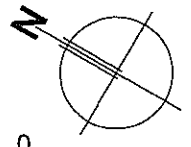


A

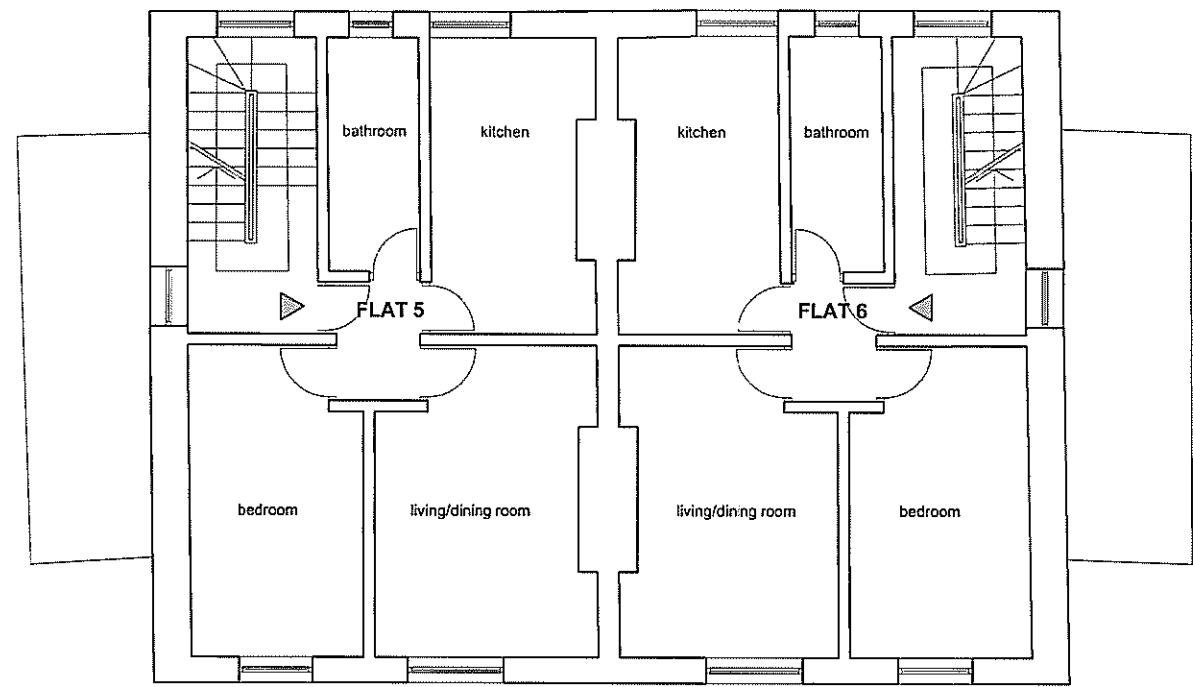

A

EXISTING FIRST FLOOR PLAN 1:100

A

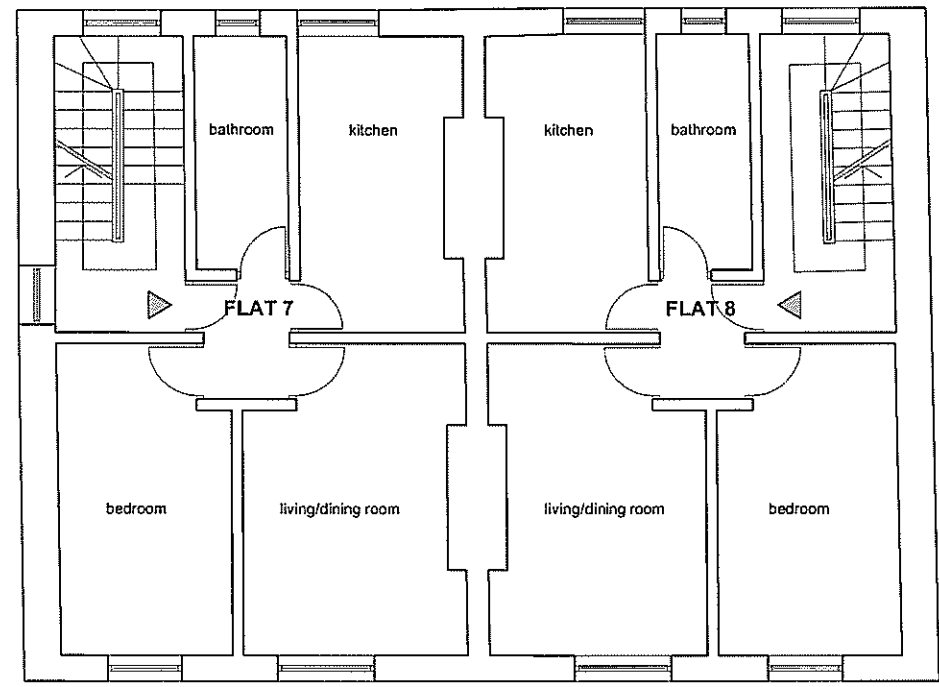

A

EXISTING SECOND FLOOR PLAN 1:100

DRAWING STATUS: **PLANNING ISSUE**

GENERAL NOTES:  
 Do not scale the drawing. Use figured dimensions only.  
 All dimensions to be checked on site prior to commencement of work or shop drawings.  
 Drawing to be read in conjunction with specifications / schedules / bills of quantities.  
 Any discrepancies must be reported to the architects immediately.  
 Copyright of this document and the designs described is owned with the Method Architects.


REVISION NOTES:

rev	notes	date	initials
-	-	-	-



tel: 07815 862842  
 email: info@methodarchitects.co.uk

CLIENT:	CAMDEN DEVELOPMENT CO LTD			
PROJECT:	5 - 6 CLIFF VILLAS			
DWG TITLE:	EXISTING PLANS FIRST AND SECOND FLOORS			
SCALE:	1:100 @ A3	DATE	NOV 2013	DRAWN BY:
JOB No:	12-050	DWG NO:	PL 007	AUDITED BY:
		REV:	-	

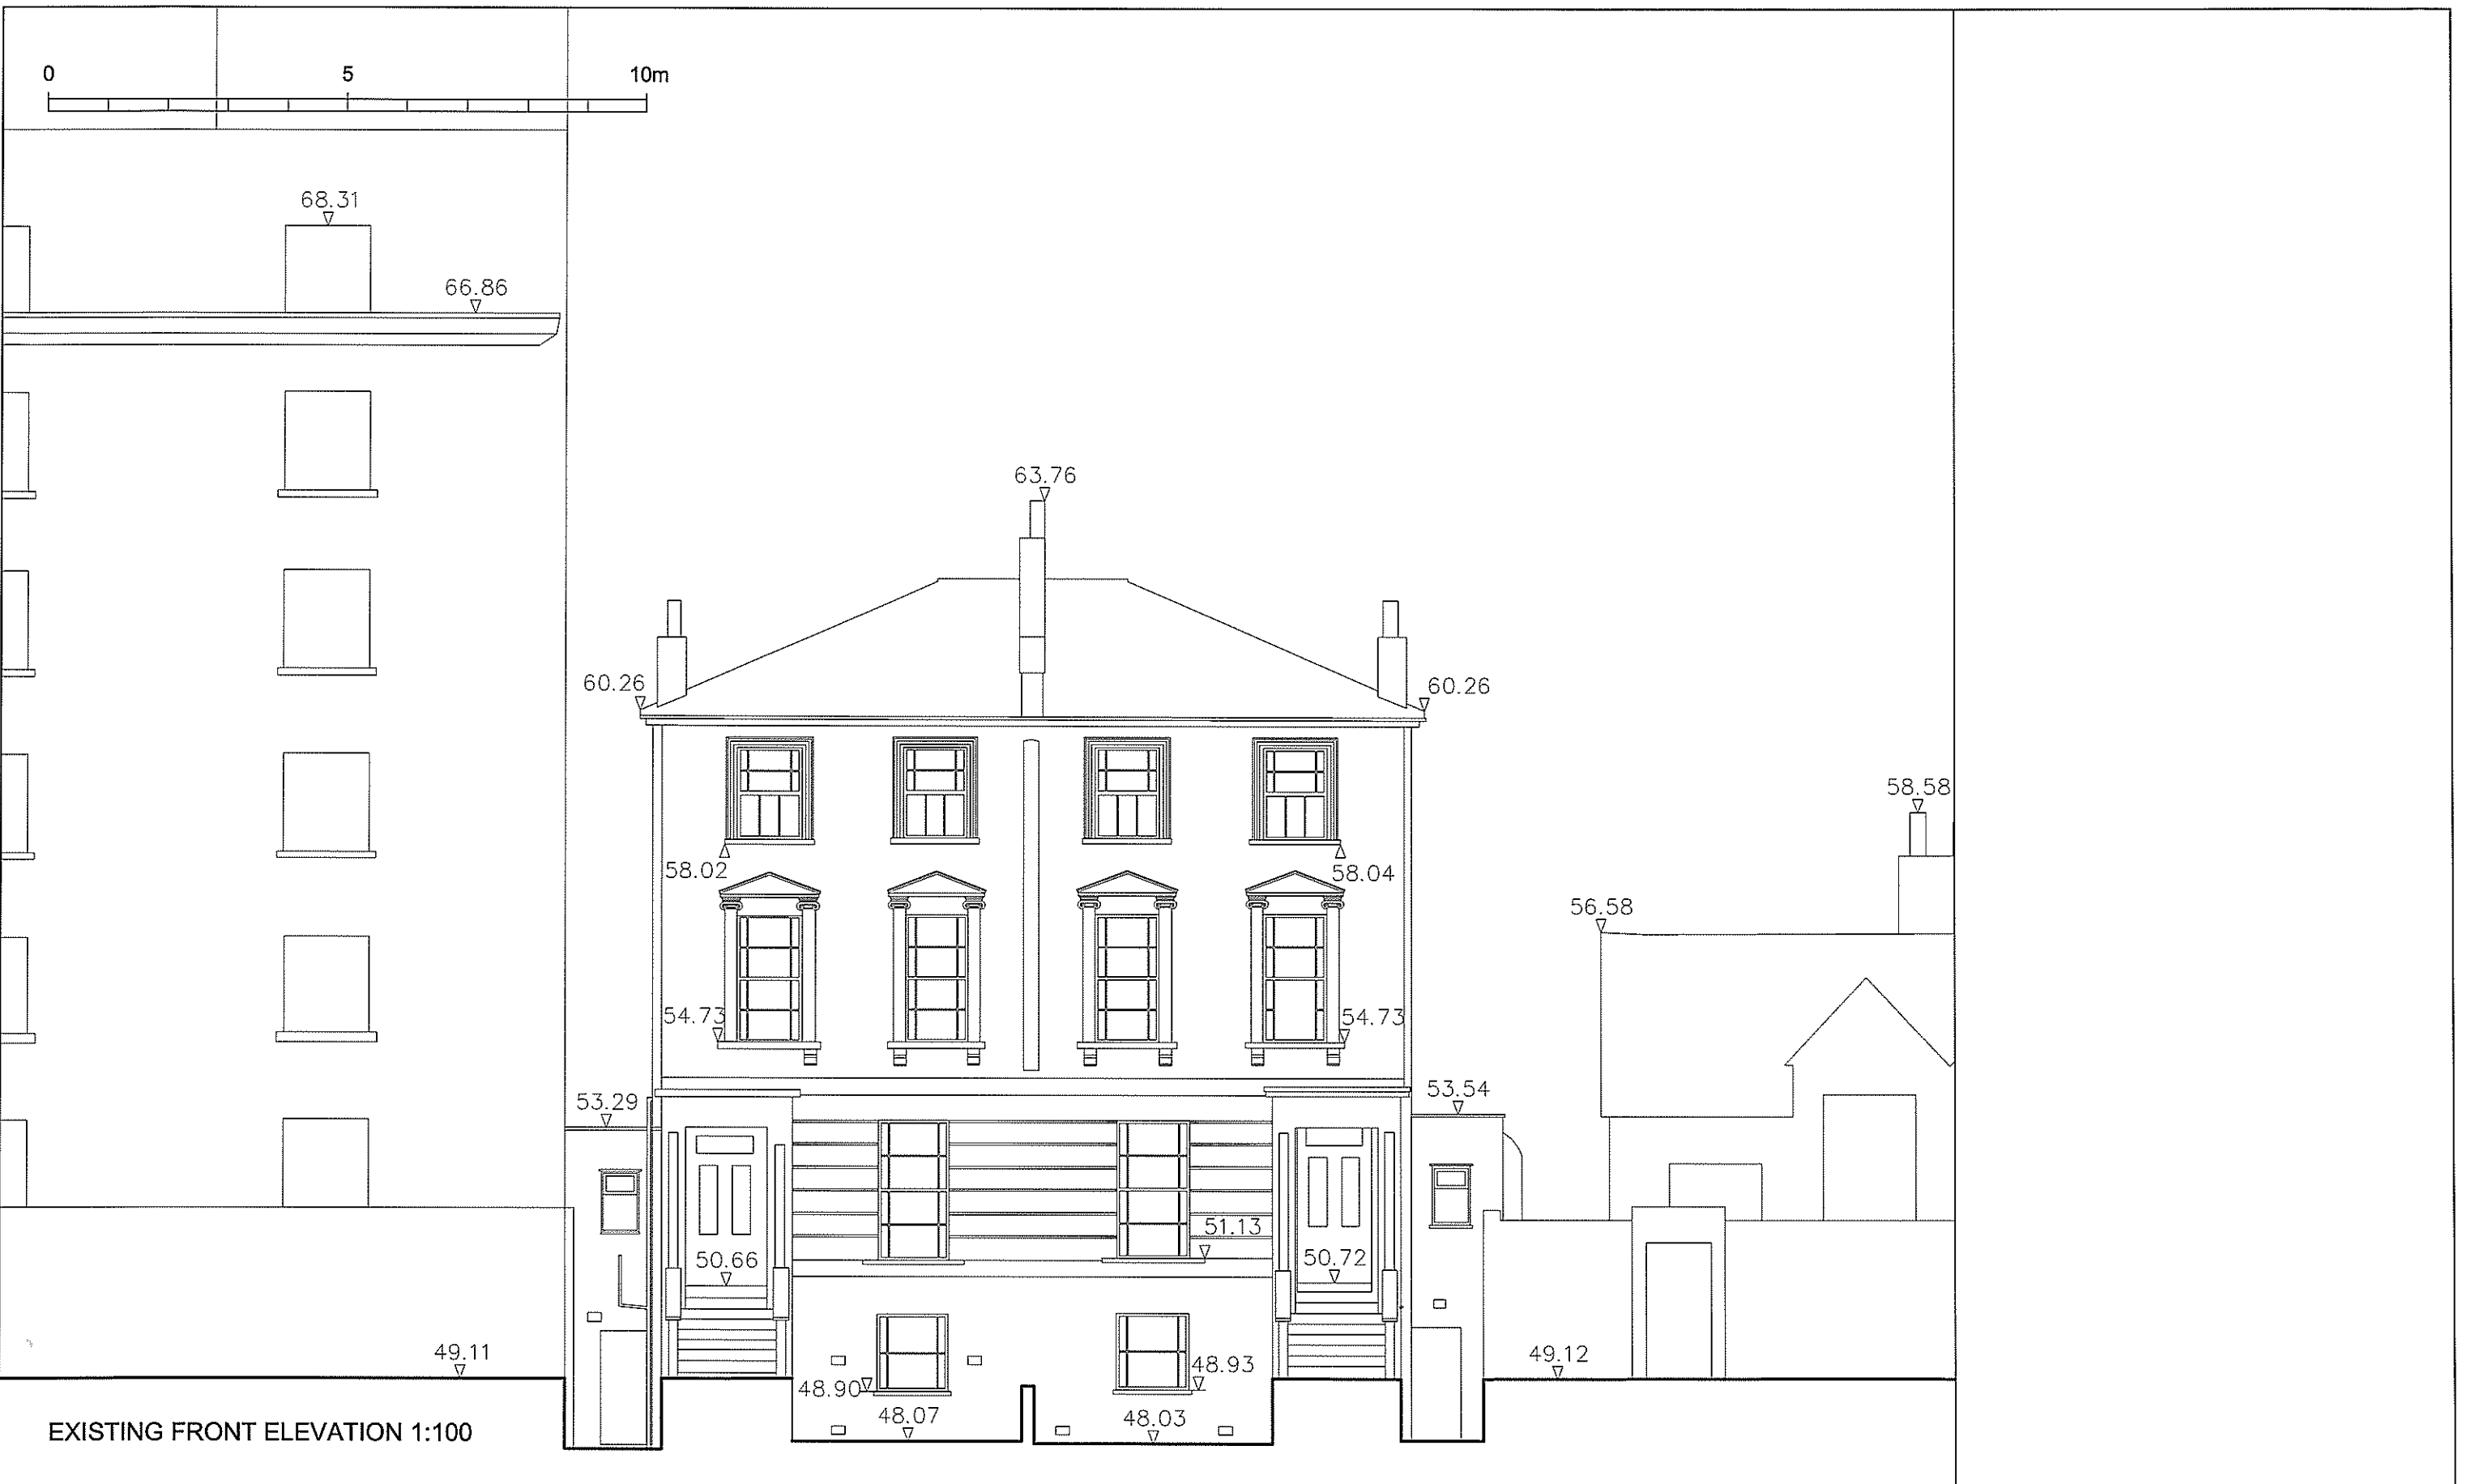

DRAWING STATUS: **PLANNING ISSUE**


GENERAL NOTES:  
 Do not scale the drawing. Use figured dimensions only.  
 All dimensions to be checked on site prior to commencement of work or shop drawings.  
 Drawing to be read in conjunction with specifications / schedules / bills of quantities.  
 Any discrepancies must be reported to the architects immediately.  
 Copyright of this document and the designs described is owned with the Method Architects.

REVISION NOTES:

rev	notes	date	initials
-	-	-	-

tel: 07815 862842  
 email: info@methodarchitects.co.uk

CLIENT:	CAMDEN DEVELOPMENT CO LTD			
PROJECT:	5 - 6 CLIFF VILLAS			
DWG TITLE:	EXISTING FRONT ELEVATION			
SCALE:	1:100 @ A3	DATE	NOV 2013	DRAWN BY:
JOB No:	12-050	DWG NO:	PL 008	REV:
				-

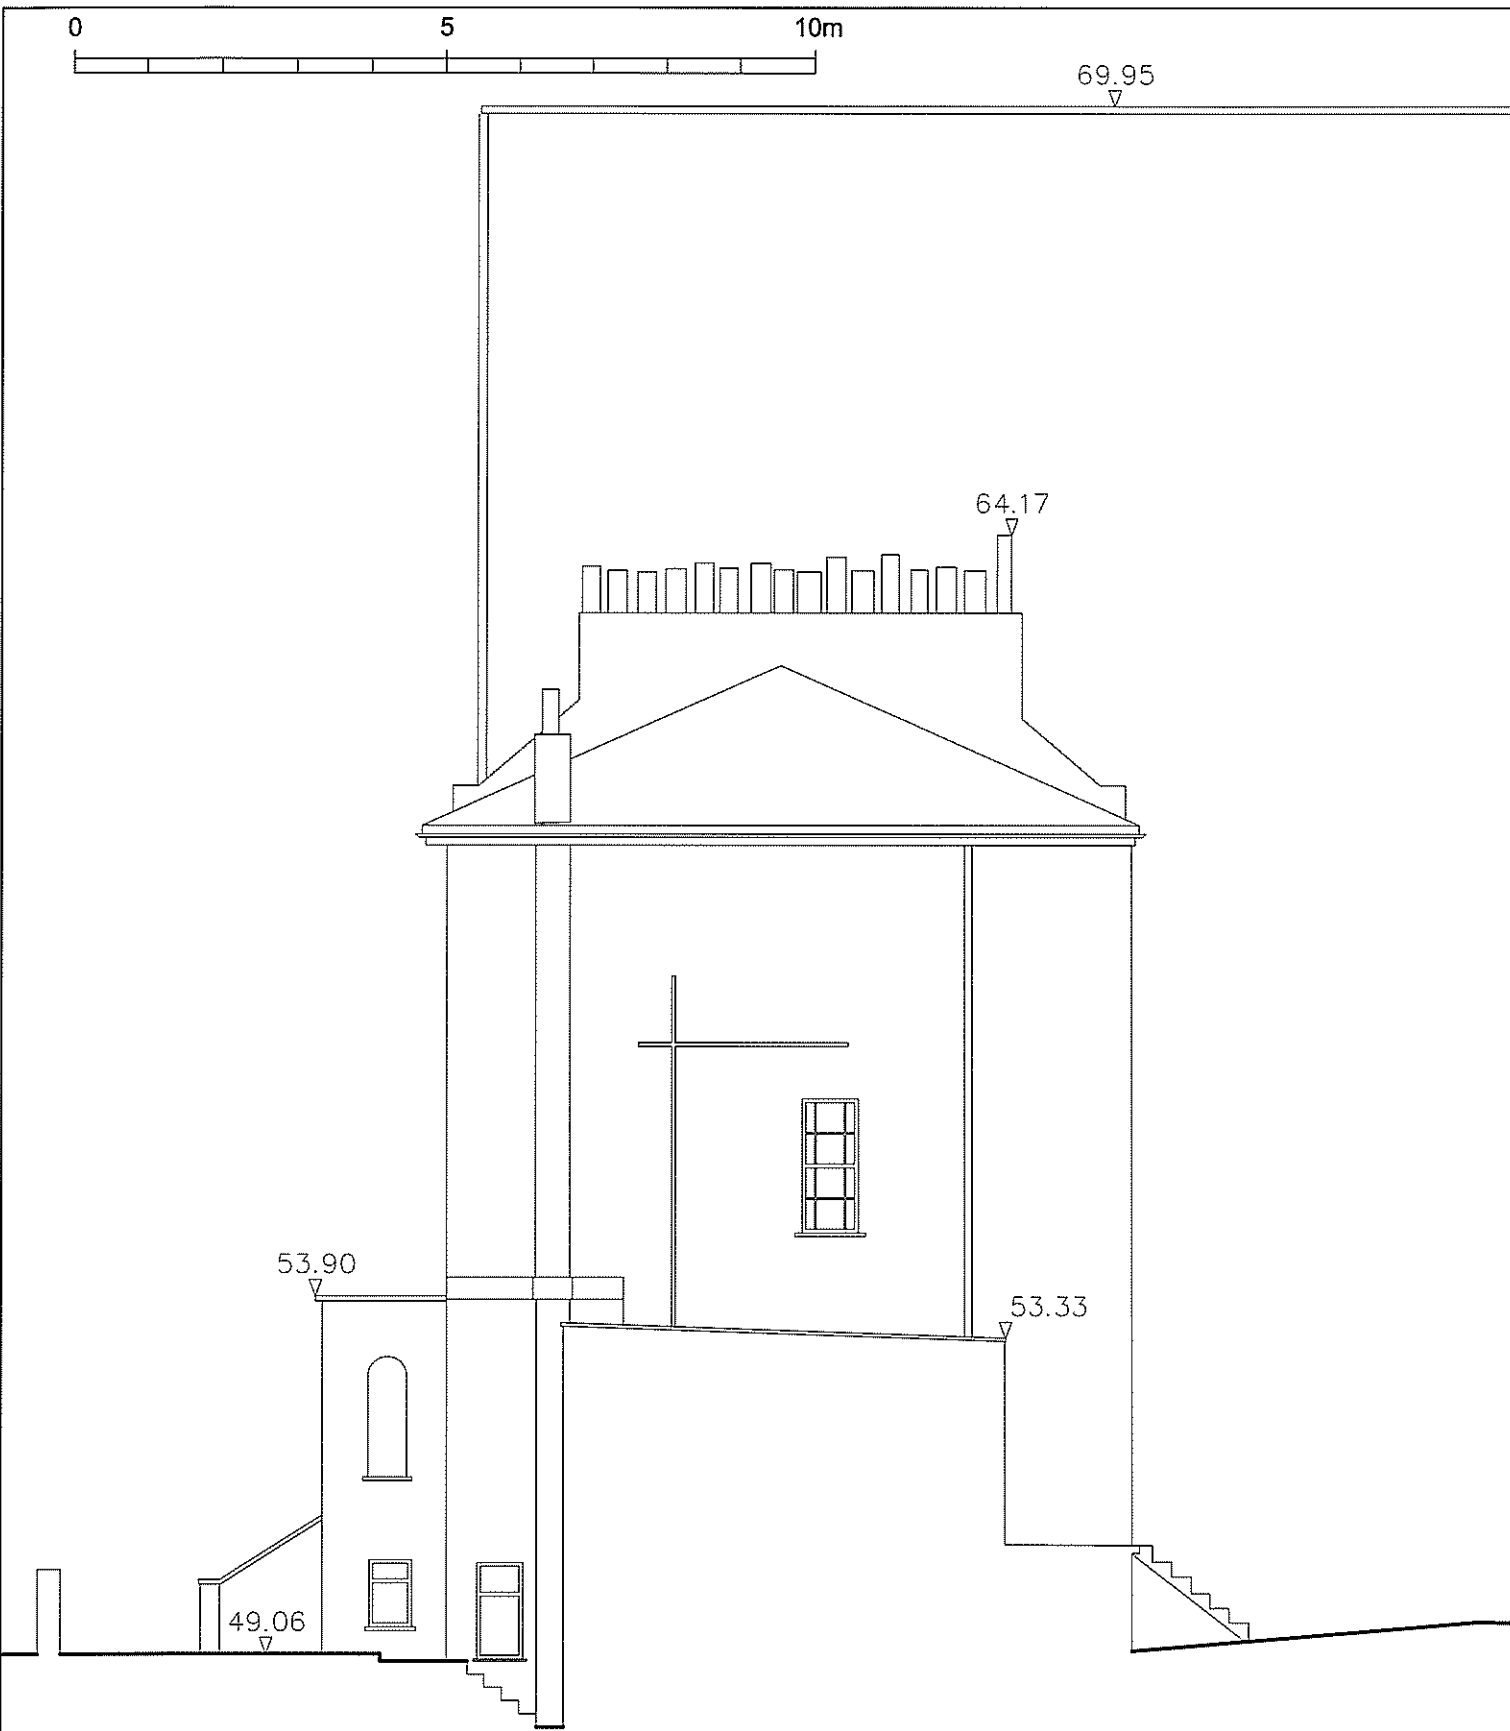

EXISTING SIDE ELEVATION 1:100



EXISTING REAR ELEVATION 1:100

DRAWING STATUS:  
**PLANNING ISSUE**


GENERAL NOTES:  
Do not scale the drawing. Use figured dimensions only.  
All dimensions to be checked on site prior to commencement of work or shop drawings.  
Drawing to be read in conjunction with specifications / schedules / bills of quantities.  
Any discrepancies must be reported to the architects immediately.  
Copyright of this document and the designs described is owned with the Method Architects.

REVISION NOTES:			
rev	notes	date	initials
-	-	-	-

methodarchitects  
tel: 07815 862842  
email: info@methodarchitects.co.uk

CLIENT:	CAMDEN DEVELOPMENT CO LTD			
PROJECT:	5 - 6 CLIFF VILLAS			
DWG TITLE:	EXISTING SIDE & REAR ELEVATIONS			
SCALE:	1:100 @ A3	DATE	NOV 2013	DRAWN BY:
JOB No:	12-050	DWG NO:	PL 009	REV:
				-



 


EXISTING SITE SECTION AA 1:100

SECOND FLOOR LEVEL

FIRST FLOOR LEVEL

GROUND FLOOR LEVEL

BASEMENT LEVEL

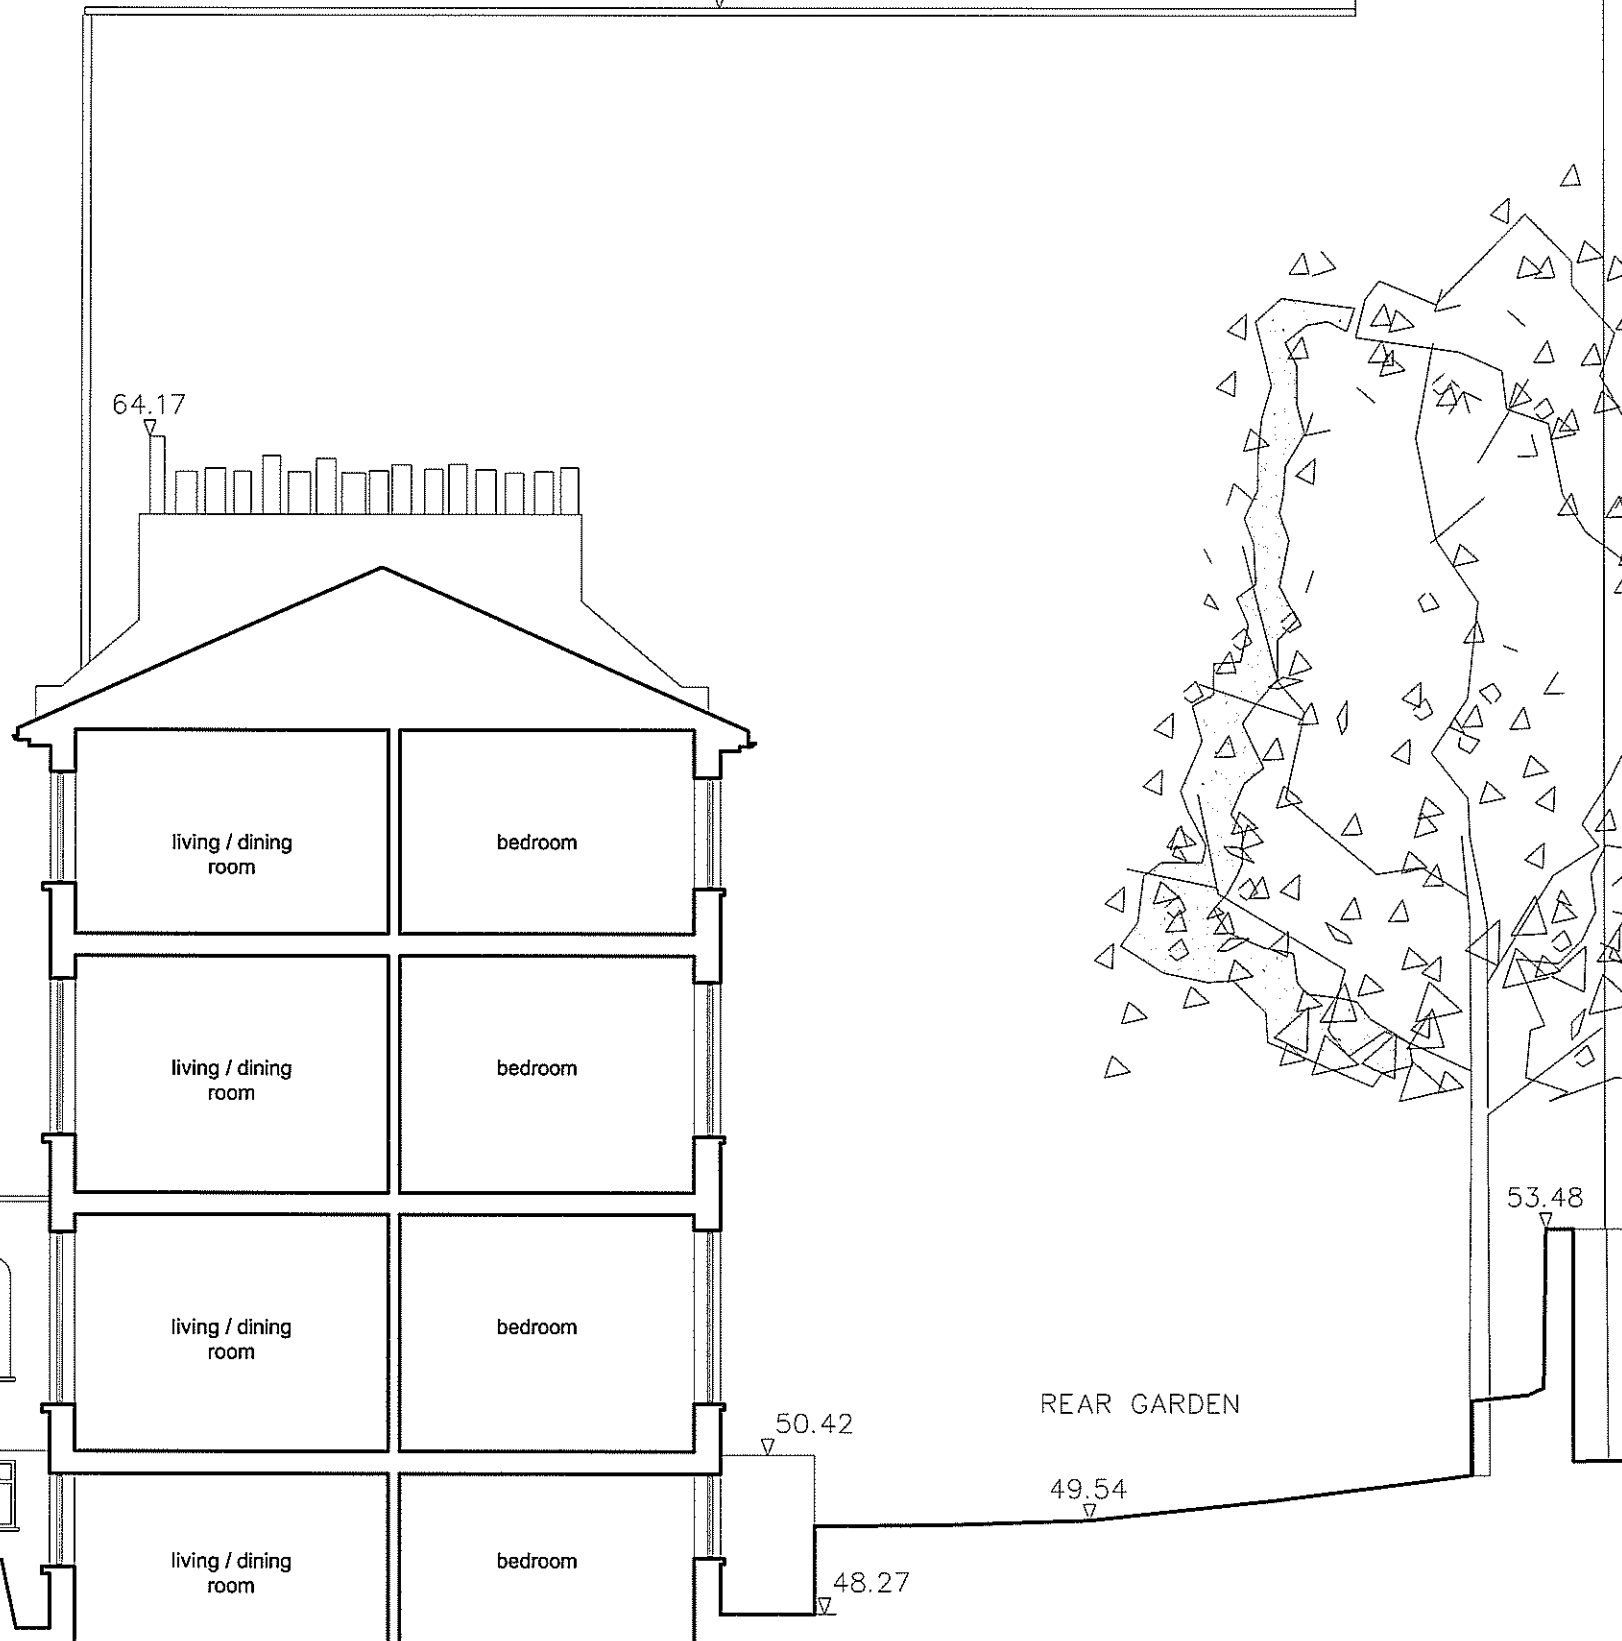

DRAWING STATUS:  
**PLANNING ISSUE**



GENERAL NOTES:  
Do not scale the drawing. Use figured dimensions only.  
All dimensions to be checked on site prior to commencement of work or shop drawings.  
Drawing to be read in conjunction with specifications / schedules / bills of quantities.  
Any discrepancies must be reported to the architects immediately.  
Copyright of this document and the designs described is owned with the Method Architects.

REVISION NOTES:


rev	notes	date	initials
-	-	-	-

tel: 07815 862842  
email: info@methodarchitects.co.uk

CLIENT:	CAMDEN DEVELOPMENT CO LTD			
PROJECT:	5 - 6 CLIFF VILLAS			
DWG TITLE:	EXISTING SECTION AA			
SCALE:	1:100 @ A3	DATE	NOV 2013	DRAWN BY:
JOB No:	12-050	DWG NO:	PL 010	AUDITED BY:
		REV:	-	

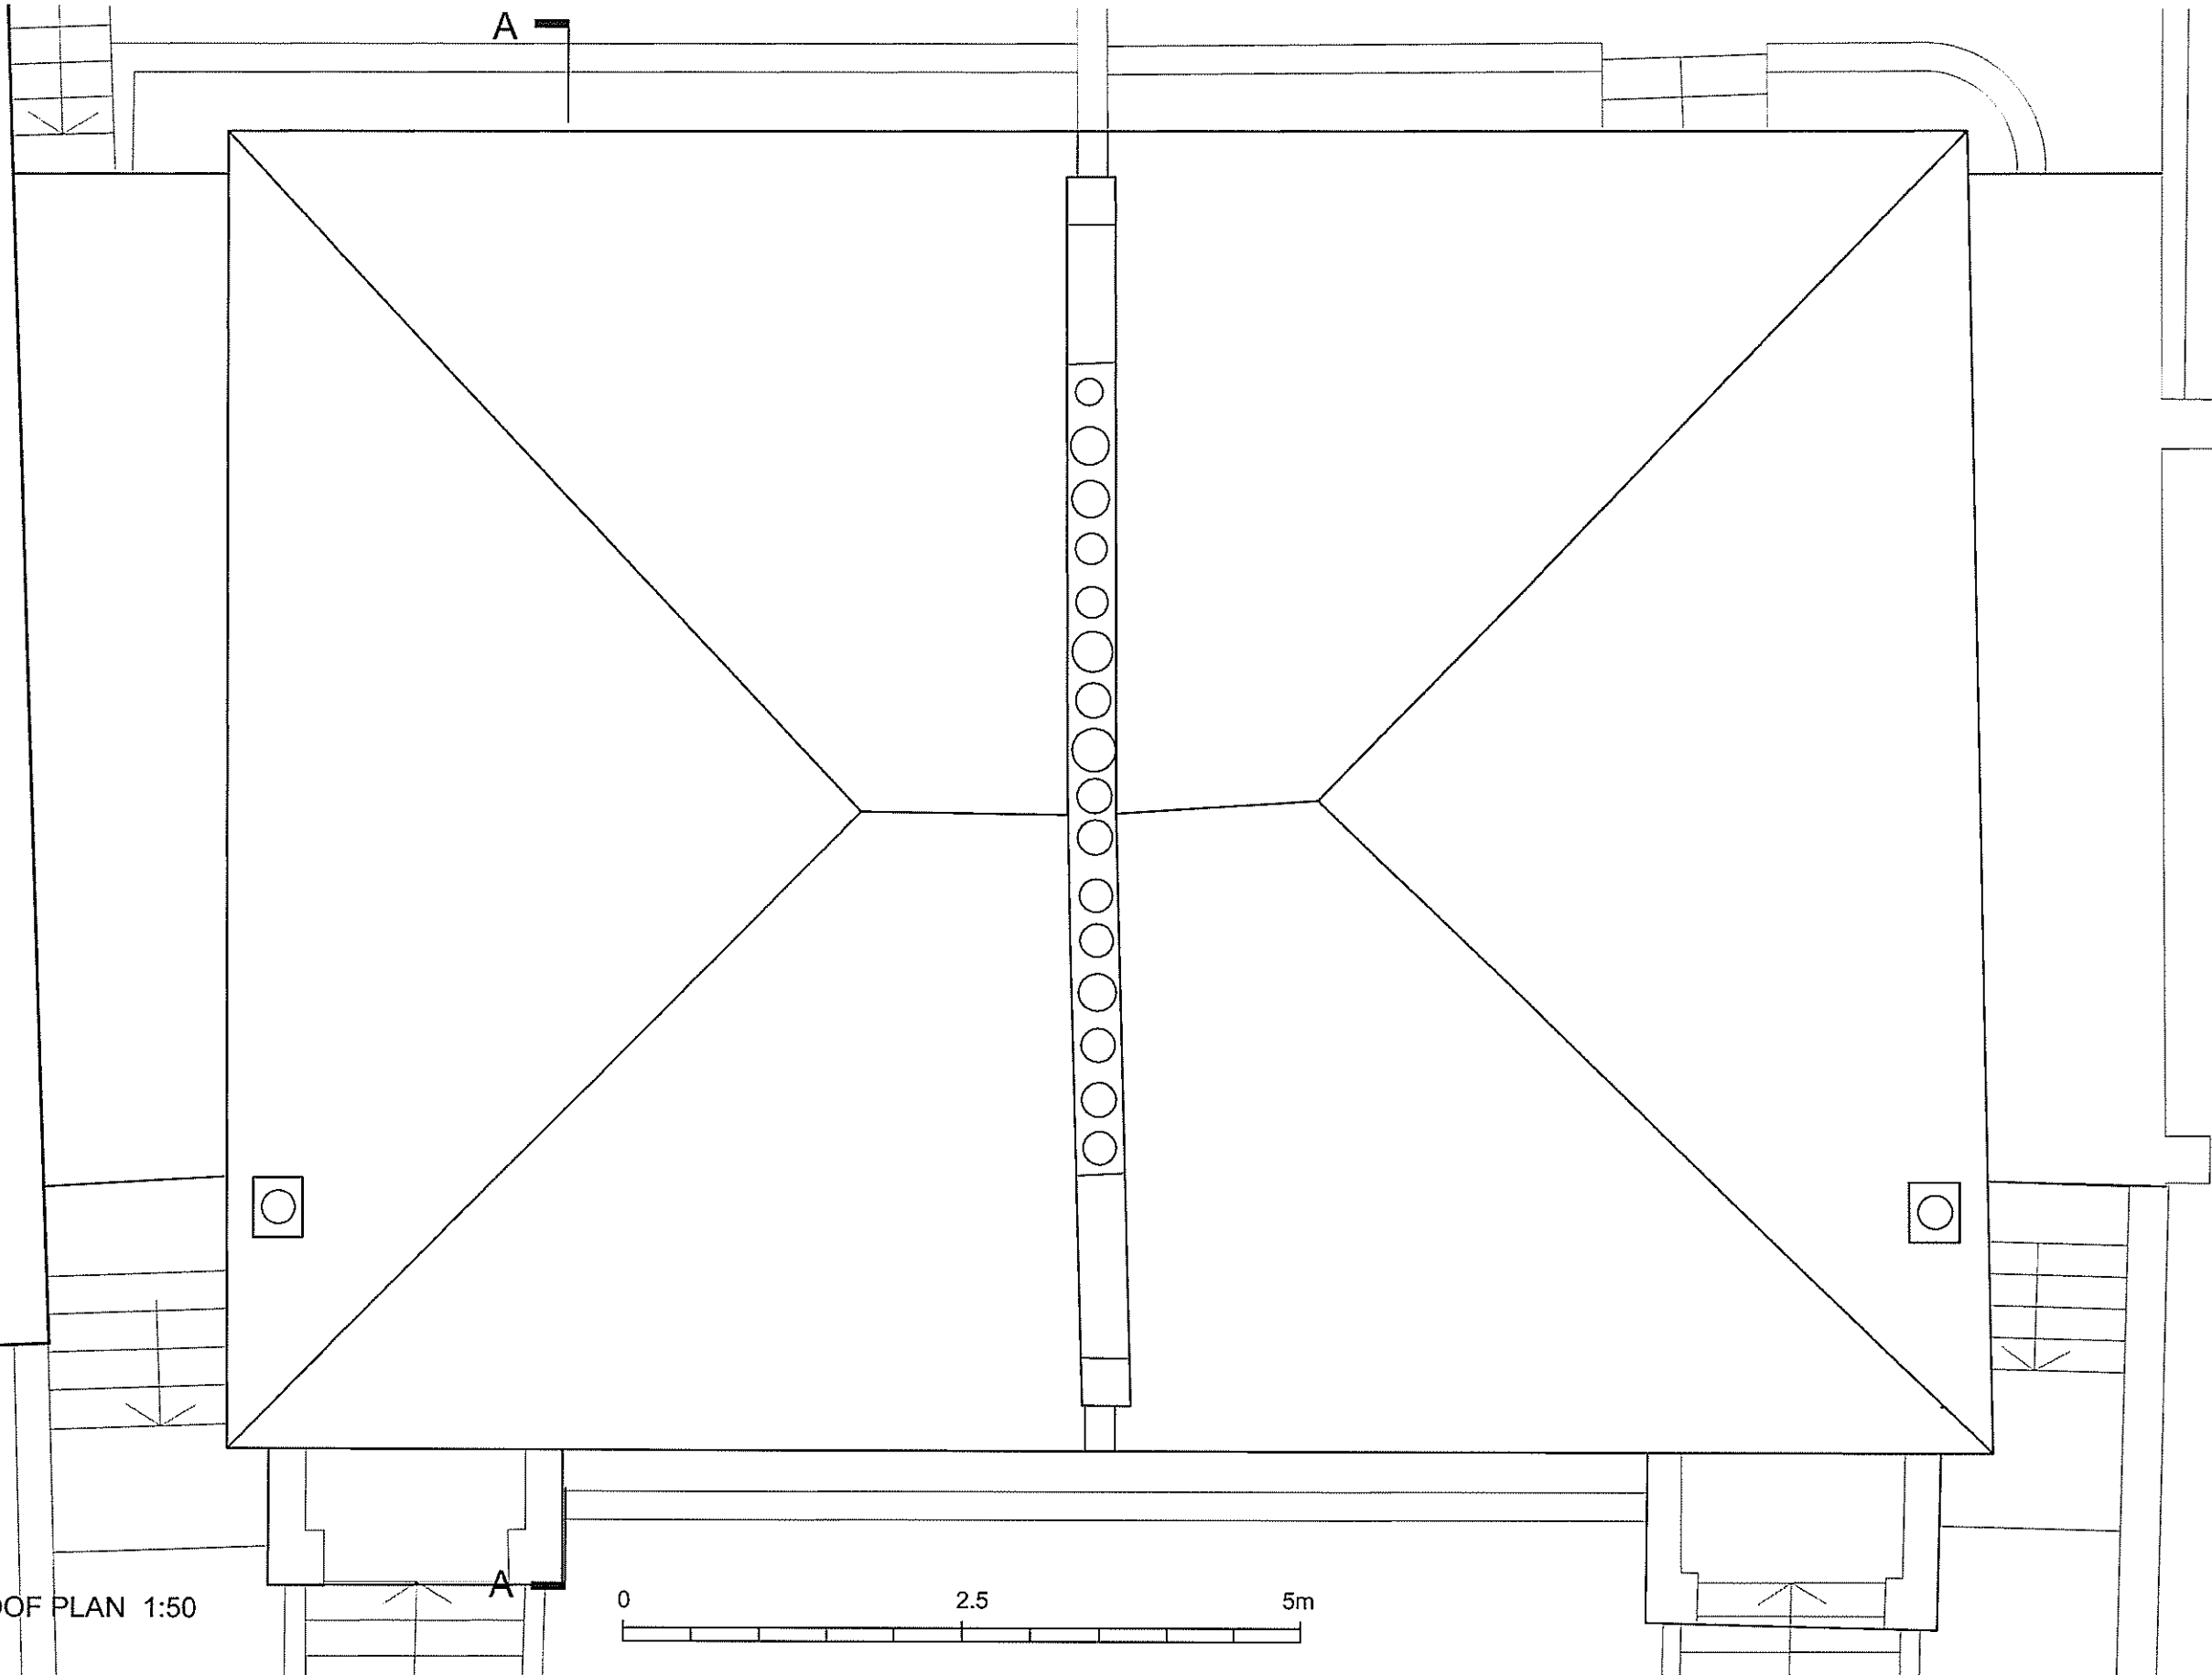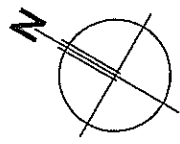

EXISTING ROOF PLAN 1:50

 

DRAWING STATUS: **PLANNING ISSUE**

GENERAL NOTES:  
 Do not scale the drawing. Use figured dimensions only.  
 All dimensions to be checked on site prior to commencement of work or shop drawings.  
 Drawing to be read in conjunction with specifications / schedules / bills of quantities.  
 Any discrepancies must be reported to the architects immediately.  
 Copyright of this document and the designs described is owned with the Method Architects.

REVISION NOTES:

rev	notes	date	initials
-	-	-	-

tel: 07815 862842  
 email: info@methodarchitects.co.uk

CLIENT:	CAMDEN DEVELOPMENT CO LTD			
PROJECT:	5 - 6 CLIFF VILLAS			
DWG TITLE:	EXISTING PLANS ROOF PLAN			
SCALE:	1:50 @ A3	DATE	NOV 2013	DRAWN BY
JOB No:	12-050	DWG NO:	PL 011	REV:
				-