


A

A

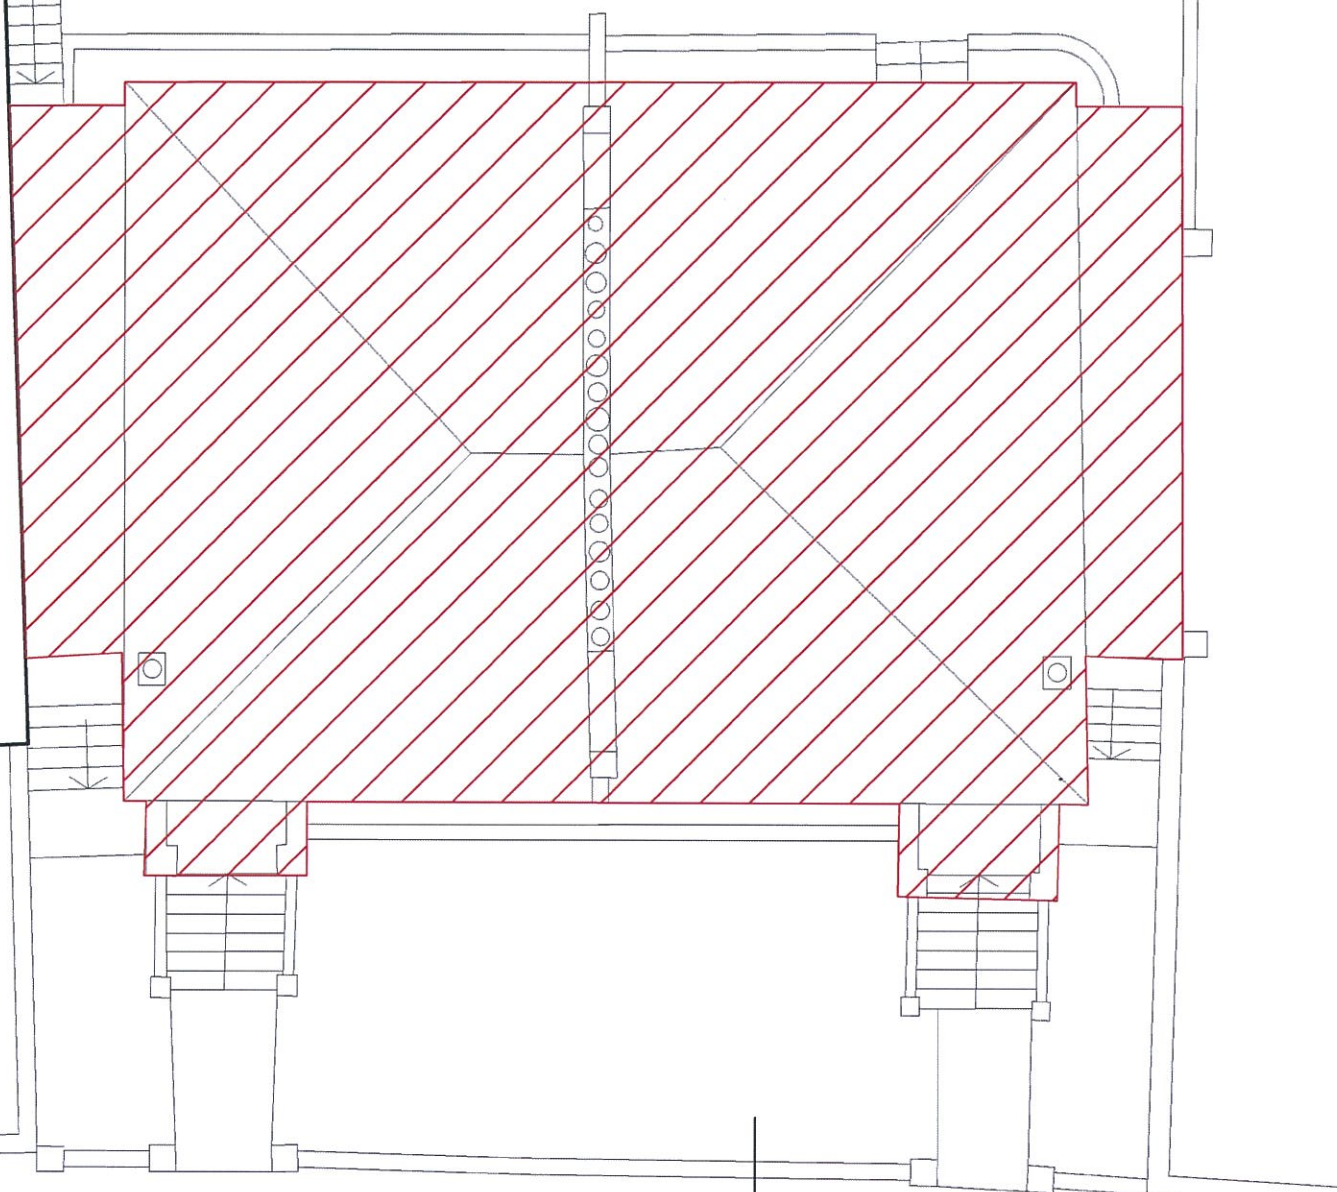

KEY:  
 TO BE DEMOLISHED

DEMOLITION PLAN 1:100

DRAWING STATUS: **PLANNING ISSUE**

GENERAL NOTES:  
 Do not scale the drawing. Use figured dimensions only.  
 All dimensions to be checked on site prior to commencement of work or shop drawings.  
 Drawing to be read in conjunction with specifications / schedules / bills of quantities.  
 Any discrepancies must be reported to the architects immediately.  
 Copyright of this document and the designs described is owned with the Method Architects.


REVISION NOTES:

rev	notes	date	initials
-	-	-	-



tel: 07815 862842  
 email: info@methodarchitects.co.uk

CLIENT:	CAMDEN DEVELOPMENT CO LTD				
PROJECT:	5 - 6 CLIFF VILLAS				
DWG TITLE:	DEMOLITION PLANS ROOF PLAN				
SCALE:	1:100 @ A3	DATE	NOV 2013	DRAWN BY:	AUDITED BY:
JOB No:	12-050	DWG NO:	PL 012	REV:	-

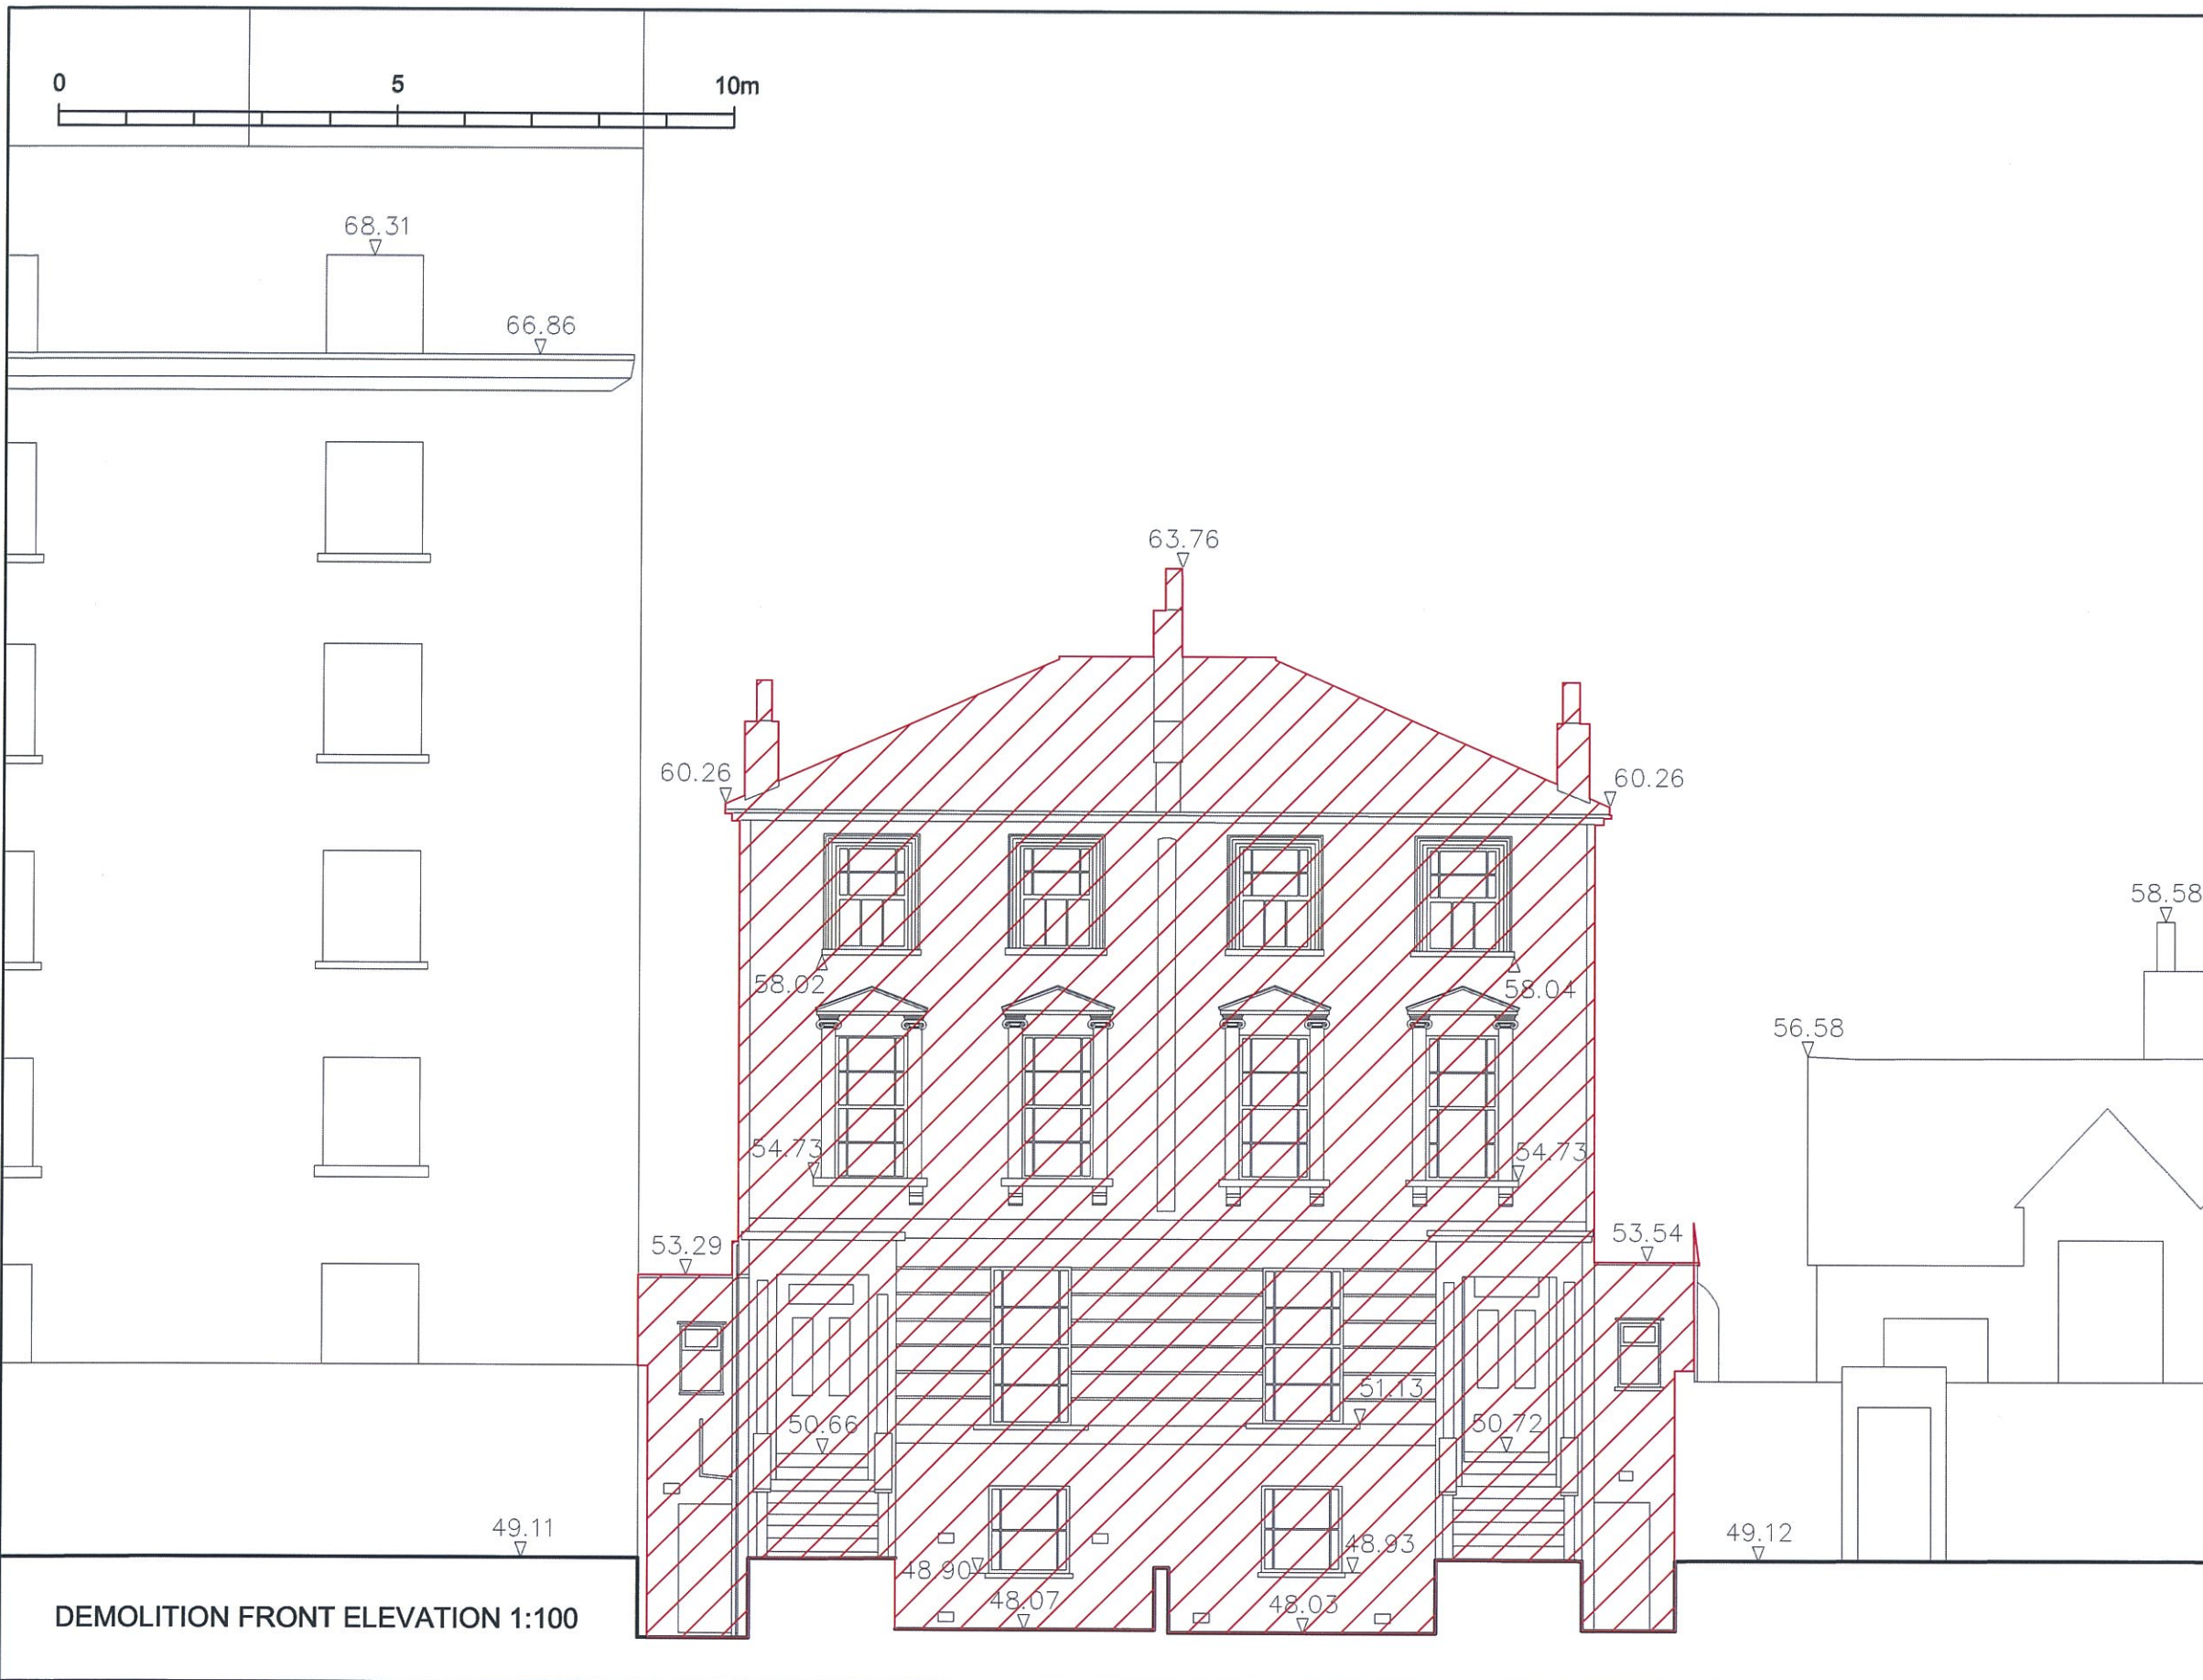

KEY:  
 TO BE DEMOLISHED

DRAWING STATUS:  
**PLANNING ISSUE**

GENERAL NOTES:  
 Do not scale the drawing. Use figured dimensions only.  
 All dimensions to be checked on site prior to commencement of work or shop drawings.  
 Drawing to be read in conjunction with specifications / schedules / bills of quantities.  
 Any discrepancies must be reported to the architects immediately.  
 Copyright of this document and the designs described is owned with the Method Architects.


REVISION NOTES:

rev	notes	date	initials
-	-	-	-




**methodarchitects**  
 tel: 07815 862842  
 email: info@methodarchitects.co.uk


CLIENT:	CAMDEN DEVELOPMENT CO LTD				
PROJECT:	5 - 6 CLIFF VILLAS				
DWG TITLE:	DEMOLITION FRONT ELEVATION				
SCALE:	1:100 @ A3	DATE:	NOV 2013	DRAWN BY:	-
JOB No:	12-050	DWG NO:	PL 013	REV:	-

 

KEY:  
 TO BE DEMOLISHED

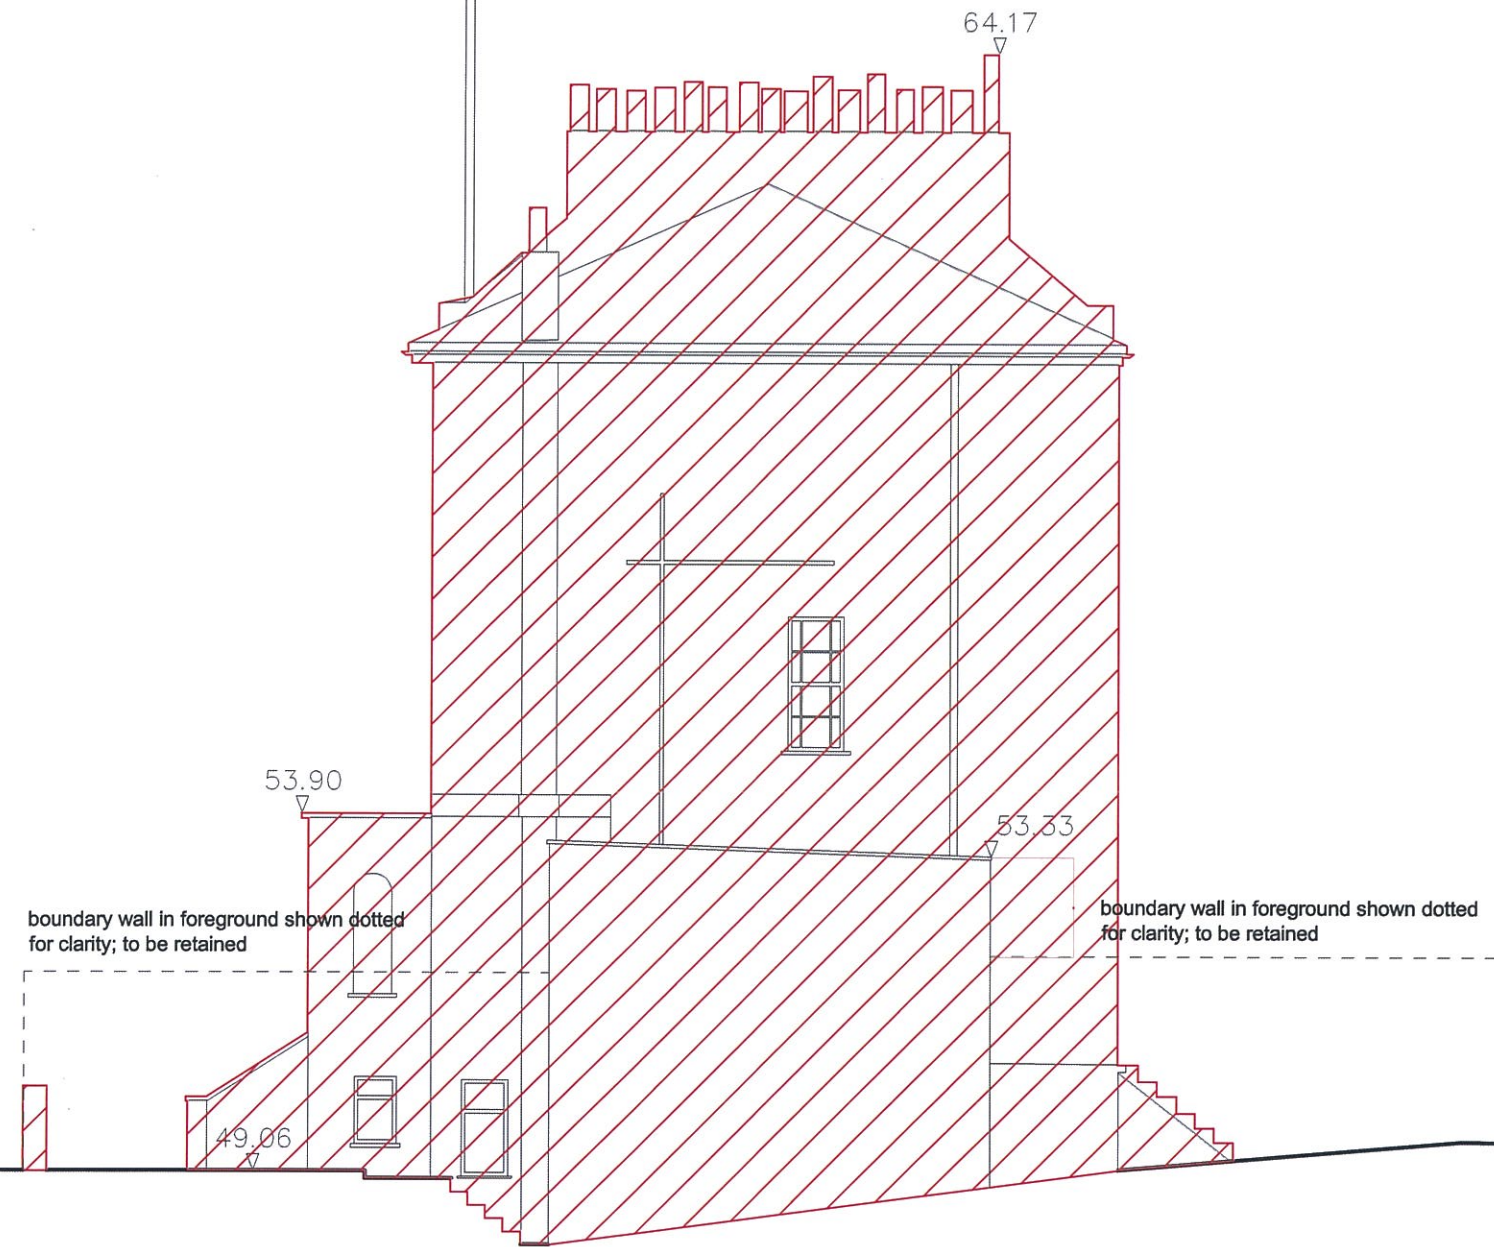

DEMOLITION SIDE ELEVATION 1:100

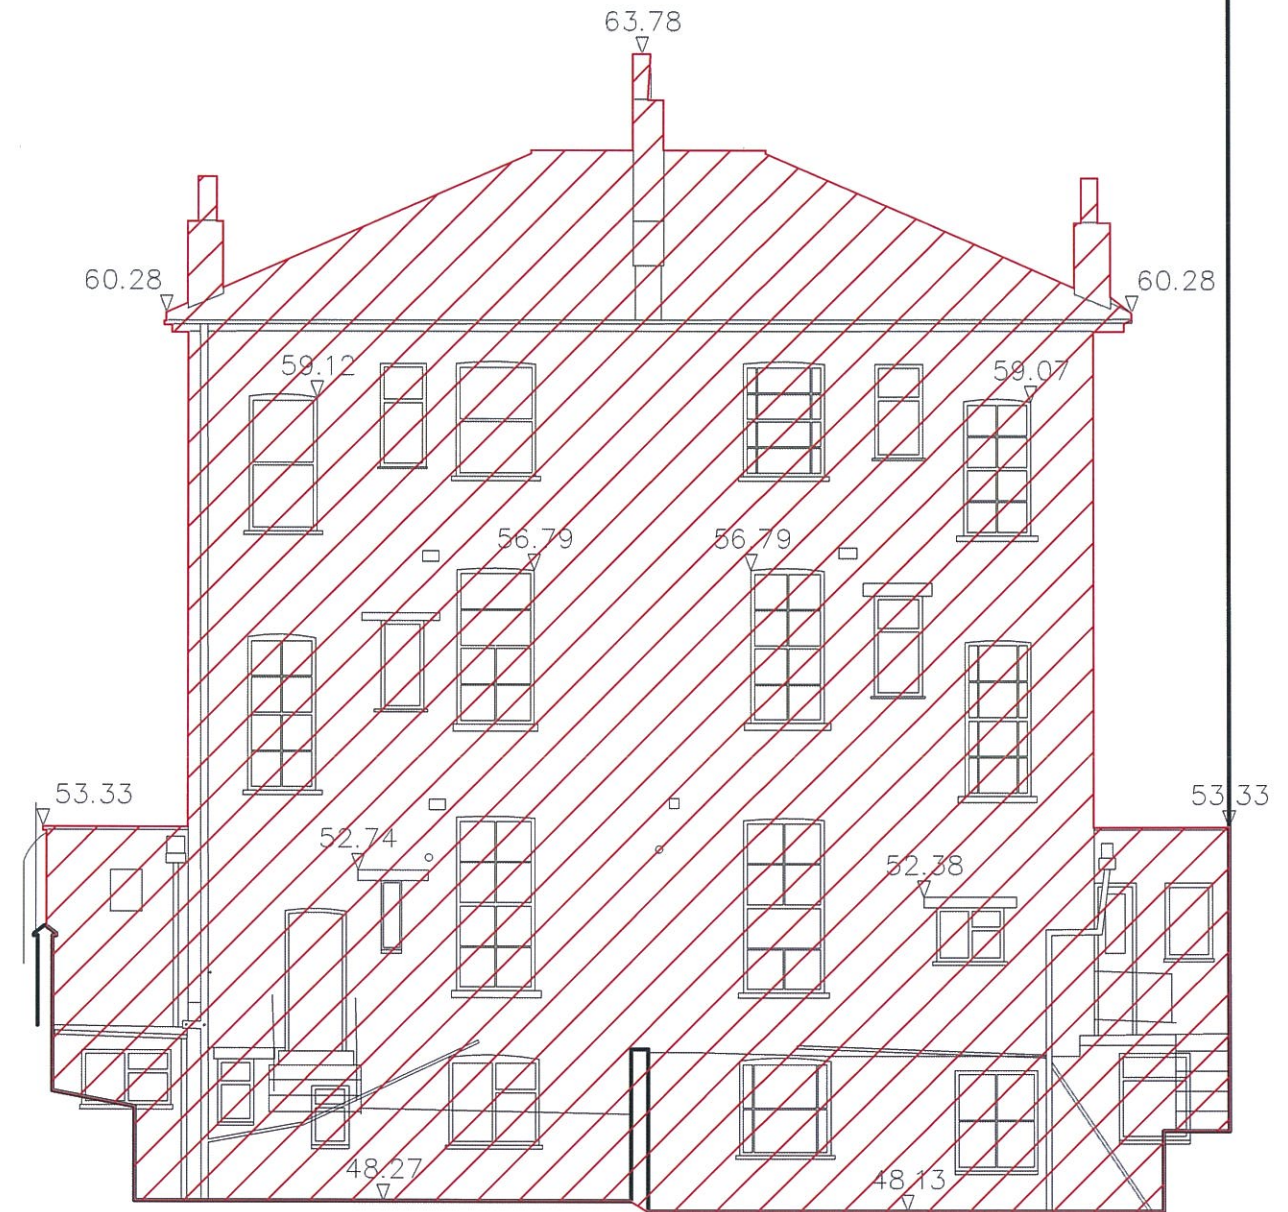

DEMOLITION REAR ELEVATION 1:100

DRAWING STATUS:  
**PLANNING ISSUE**

GENERAL NOTES:  
 Do not scale the drawing. Use figured dimensions only.  
 All dimensions to be checked on site prior to commencement of work or shop drawings.  
 Drawing to be read in conjunction with specifications / schedules / bills of quantities.  
 Any discrepancies must be reported to the architects immediately.  
 Copyright of this document and the designs described is owned with the Method Architects.


REVISION NOTES:

rev	notes	date	initials
-	-	-	-



methodarchitects  
 tel: 07815 862842  
 email: info@methodarchitects.co.uk

CLIENT:	CAMDEN DEVELOPMENT CO LTD			
PROJECT:	5 - 6 CLIFF VILLAS			
DWG TITLE:	DEMOLITION SIDE & REAR ELEVATIONS			
SCALE:	1:100 @ A3	DATE:	NOV 2013	DRAWN BY:
JOB No:	12-050	DWG NO:	PL 014	AUDITED BY:
		REV:	-	

 



DEMOLITION SECTION AA 1:100

SECOND FLOOR LEVEL

FIRST FLOOR LEVEL

GROUND FLOOR LEVEL

BASEMENT LEVEL

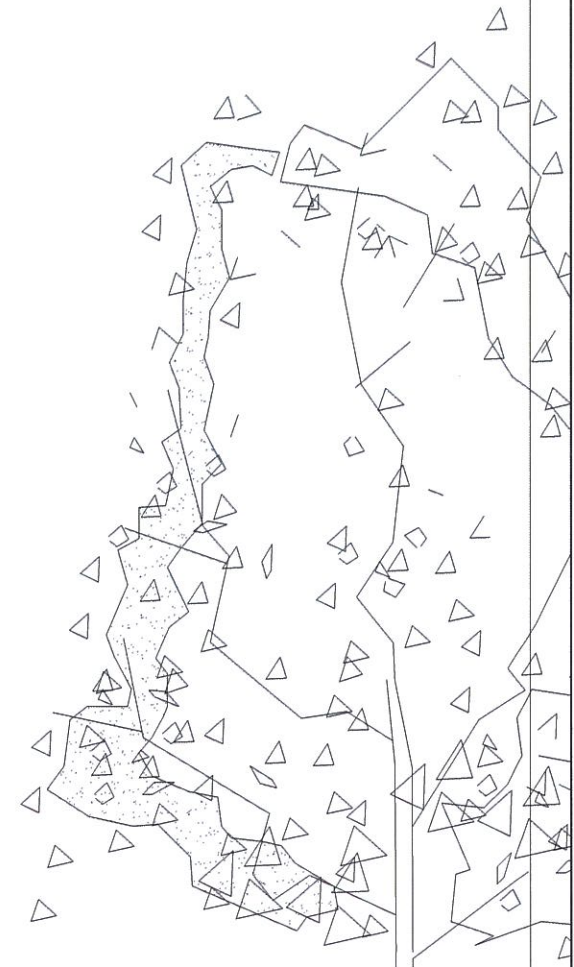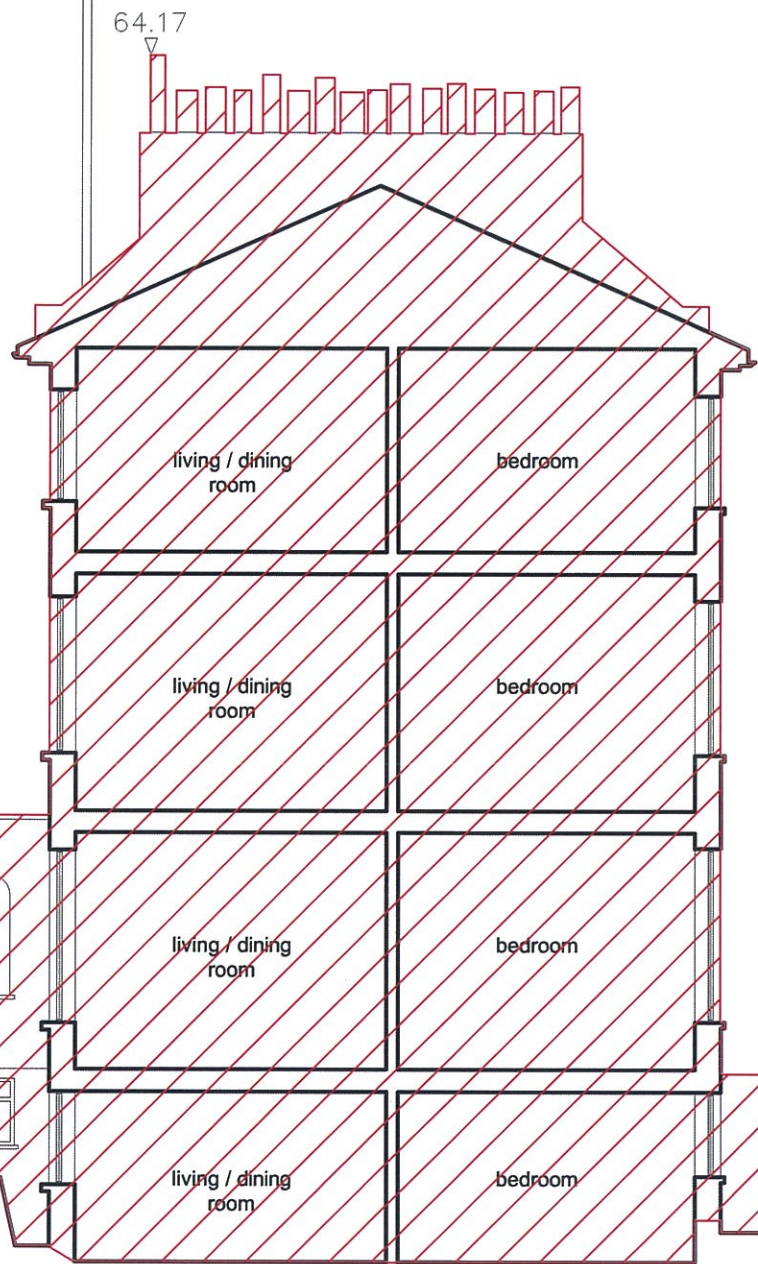

KEY:  
 TO BE DEMOLISHED

DRAWING STATUS:  
**PLANNING ISSUE**

GENERAL NOTES:  
 Do not scale the drawing. Use figured dimensions only.  
 All dimensions to be checked on site prior to commencement of work or shop drawings.  
 Drawing to be read in conjunction with specifications / schedules / bills of quantities.  
 Any discrepancies must be reported to the architects immediately.  
 Copyright of this document and the designs described is owned with the Method Architects.


REVISION NOTES:

rev	notes	date	initials
-	-	-	-




methodarchitects  
 tel: 07815 862842  
 email: info@methodarchitects.co.uk

CLIENT:	CAMDEN DEVELOPMENT CO LTD			
PROJECT:	5 - 6 CLIFF VILLAS			
DWG TITLE:	DEMOLITION SECTION AA			
SCALE:	1:100 @ A3	DATE	NOV 2013	DRAWN BY:
JOB No:	12-050	DWG NO:	PL 015	REV:
				-

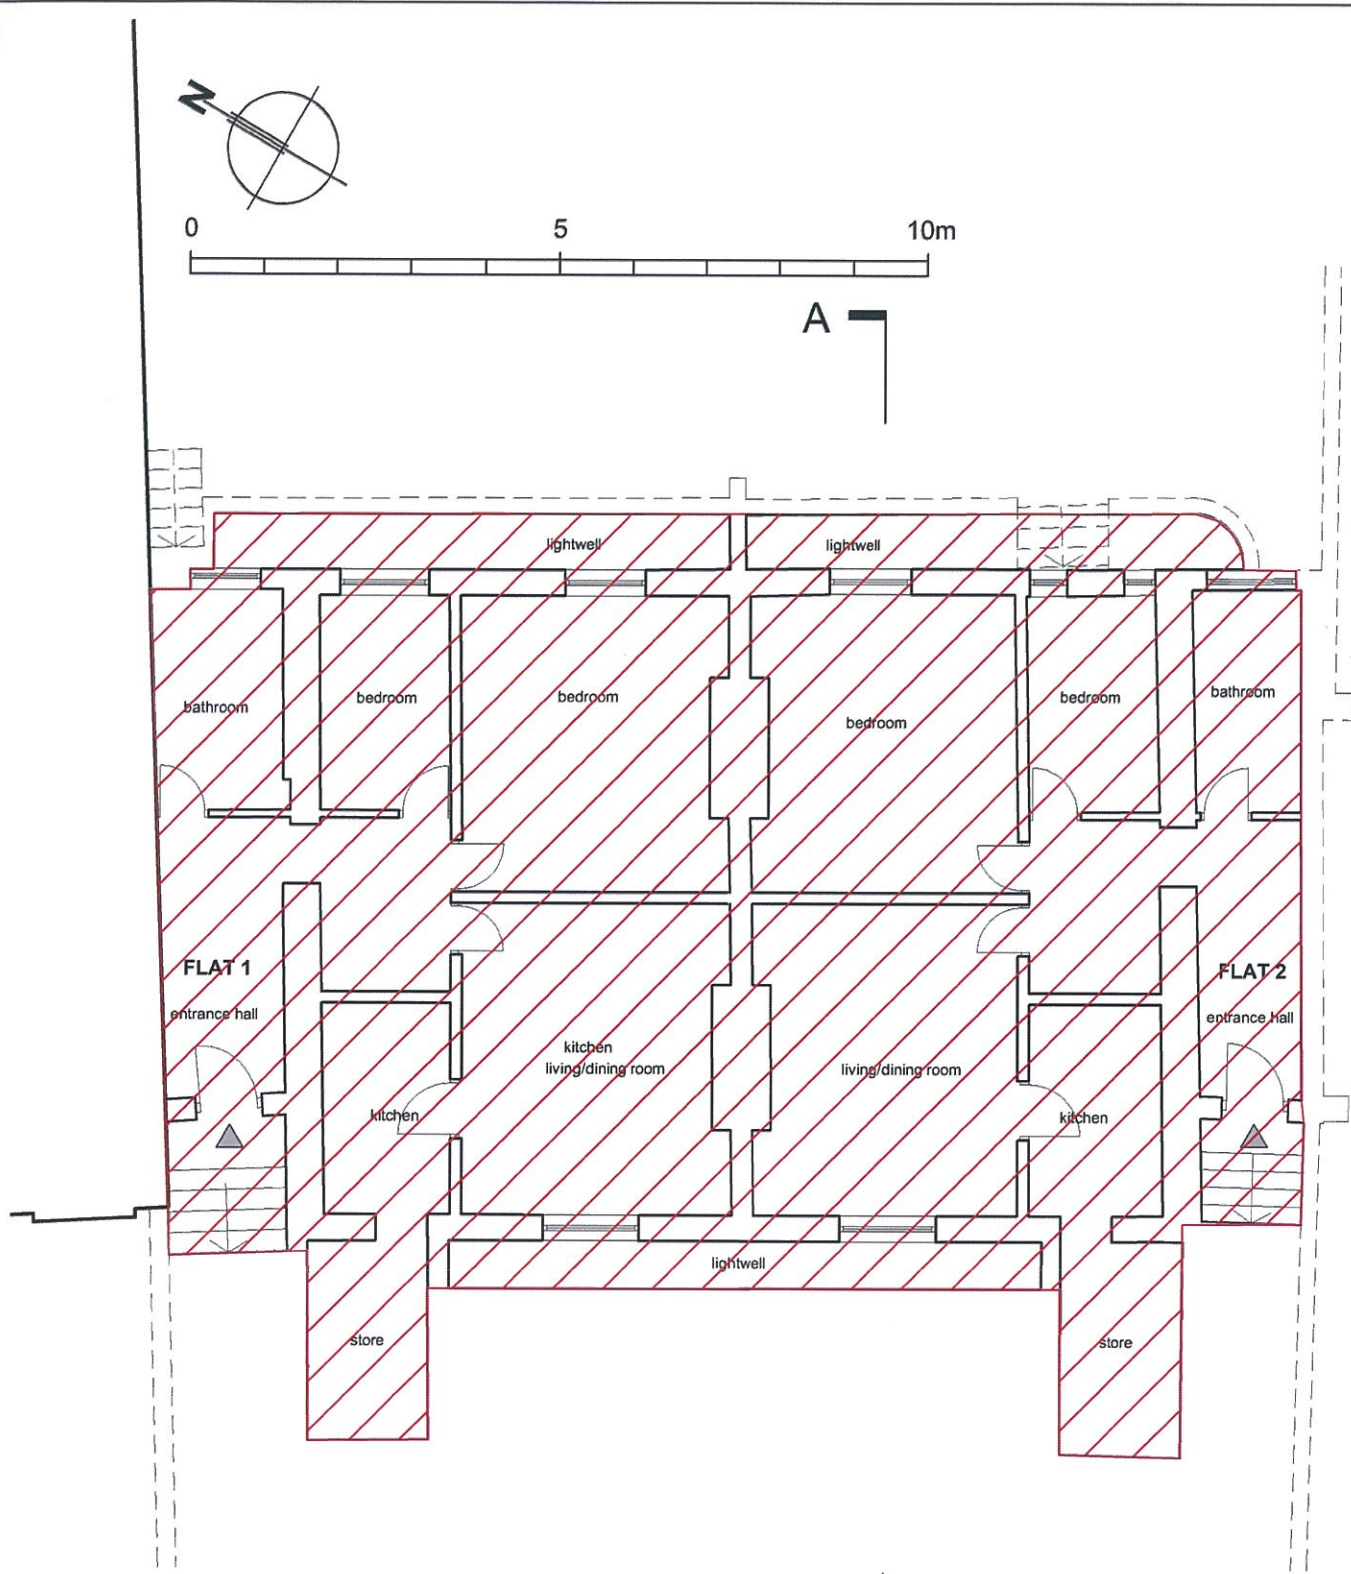

DEMOLITION BASEMENT PLAN 1:100

KEY:  
 TO BE DEMOLISHED

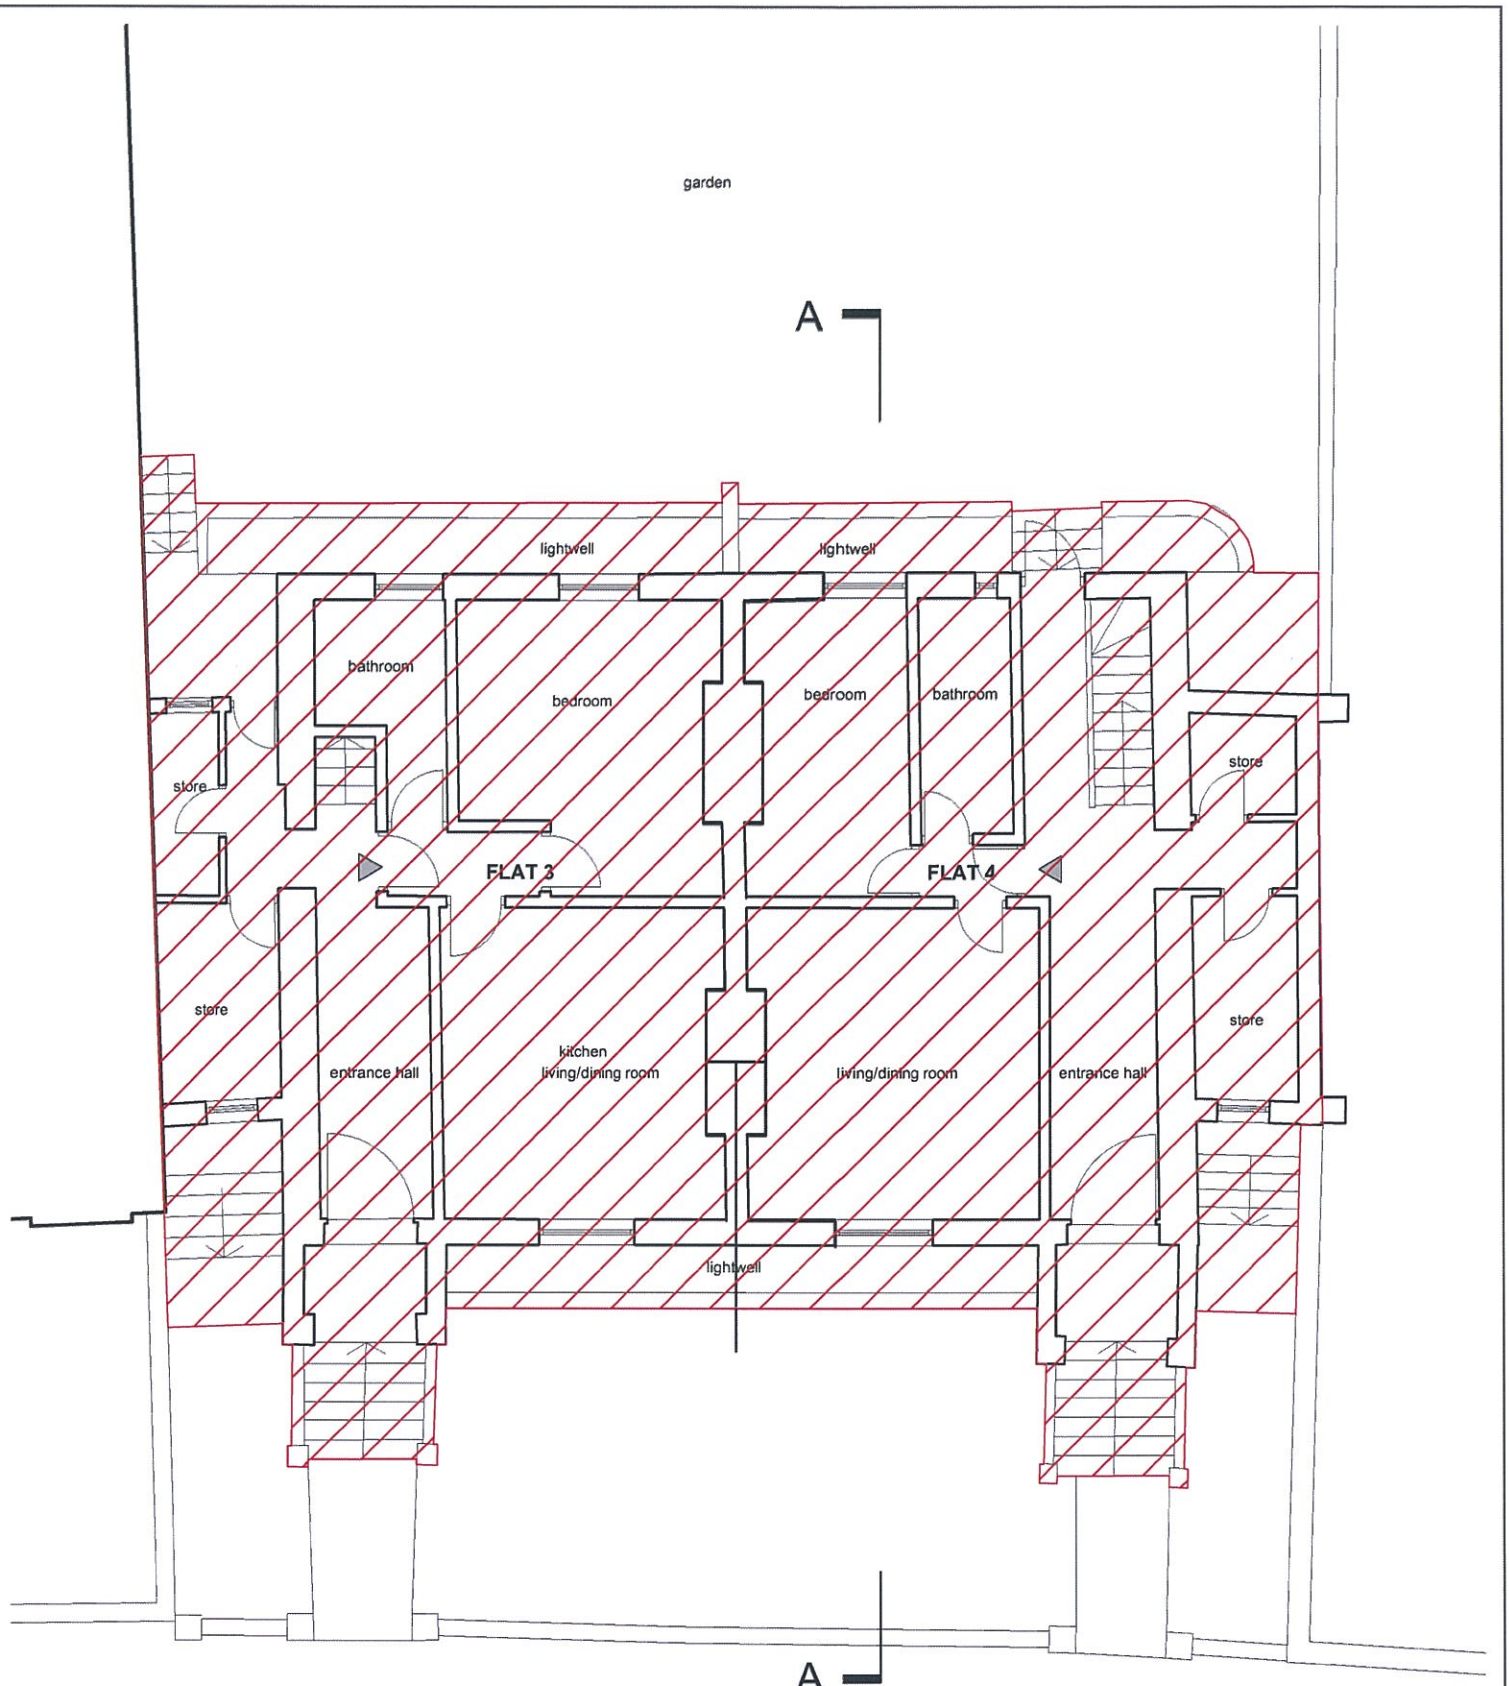

DEMOLITION GROUND FLOOR PLAN 1:100

DRAWING STATUS: **PLANNING ISSUE**




GENERAL NOTES:  
 Do not scale the drawing. Use figured dimensions only.  
 All dimensions to be checked on site prior to commencement of work or shop drawings.  
 Drawing to be read in conjunction with specifications / schedules / bills of quantities.  
 Any discrepancies must be reported to the architects immediately.  
 Copyright of this document and the designs described is owned with the Method Architects.

REVISION NOTES:			
rev	notes	date	initials
-	-	-	-



tel: 07815 862842  
 email: info@methodarchitects.co.uk

CLIENT:	CAMDEN DEVELOPMENT CO LTD			
PROJECT:	5 - 6 CLIFF VILLAS			
DWG TITLE:	DEMOLITION PLANS GROUND & BASEMENT FLOORS			
SCALE:	1:100 @ A3	DATE	NOV 2013	DRAWN BY:
JOB No:	12-050	DWG NO:	PL 016	AUDITED BY:
		REV:	-	

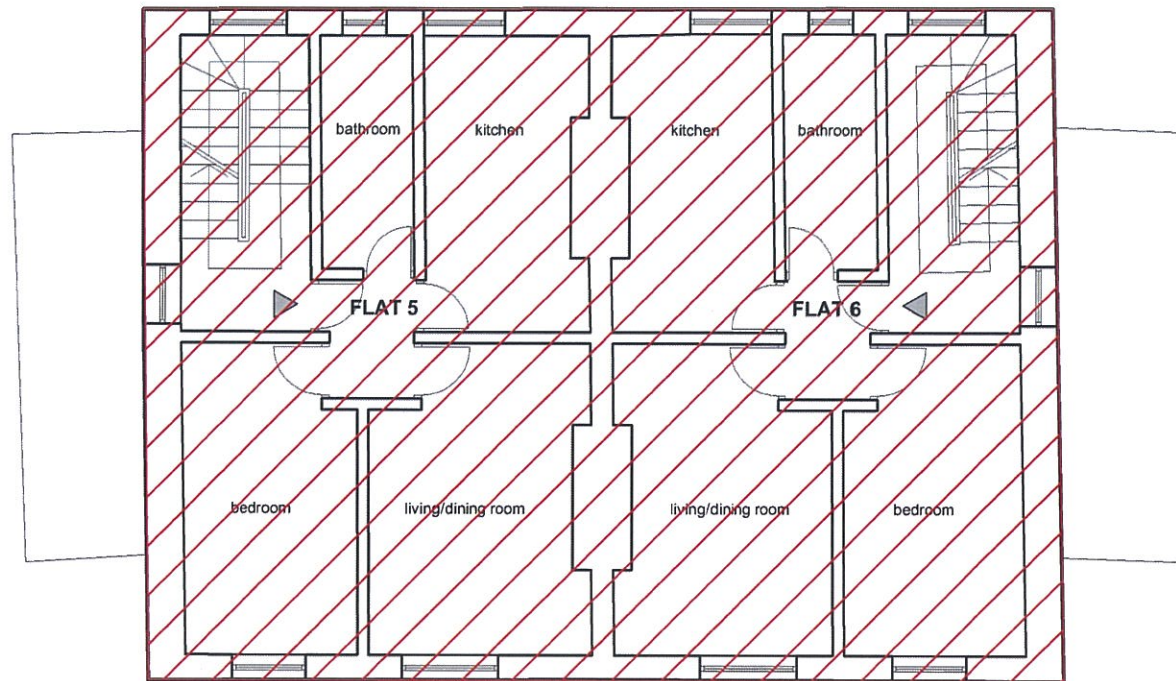 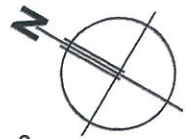


DEMOLITION FIRST FLOOR PLAN 1:100

KEY:



TO BE DEMOLISHED

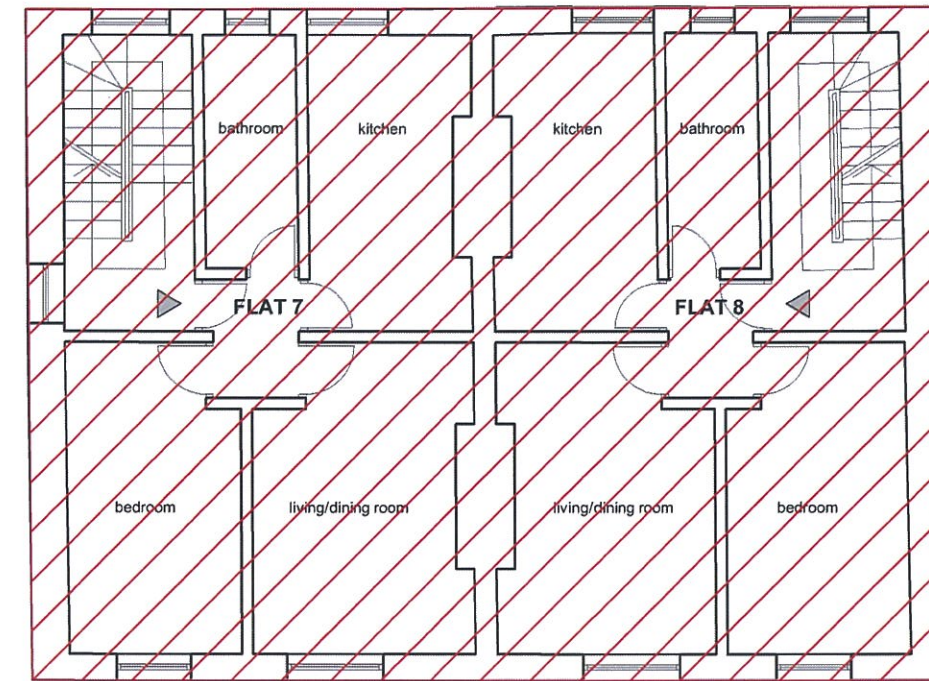

DEMOLITION SECOND FLOOR PLAN 1:100

DRAWING STATUS: **PLANNING ISSUE**

GENERAL NOTES:  
 Do not scale the drawing. Use figured dimensions only.  
 All dimensions to be checked on site prior to commencement of work or shop drawings.  
 Drawing to be read in conjunction with specifications / schedules / bills of quantities.  
 Any discrepancies must be reported to the architects immediately.  
 Copyright of this document and the designs described is owned with the Method Architects.

REVISION NOTES:

rev	notes
-	-

date	initials
-	-



tel: 07815 862842  
 email: info@methodarchitects.co.uk

CLIENT:	CAMDEN DEVELOPMENT CO LTD			
PROJECT:	5 - 6 CLIFF VILLAS			
DWG TITLE:	DEMOLITION PLANS FIRST AND SECOND FLOORS			
SCALE:	1:100 @ A3	DATE	NOV 2013	DRAWN BY:
JOB No:	12-050	DWG NO:	PL 017	AUDITED BY:
		REV:	-	