



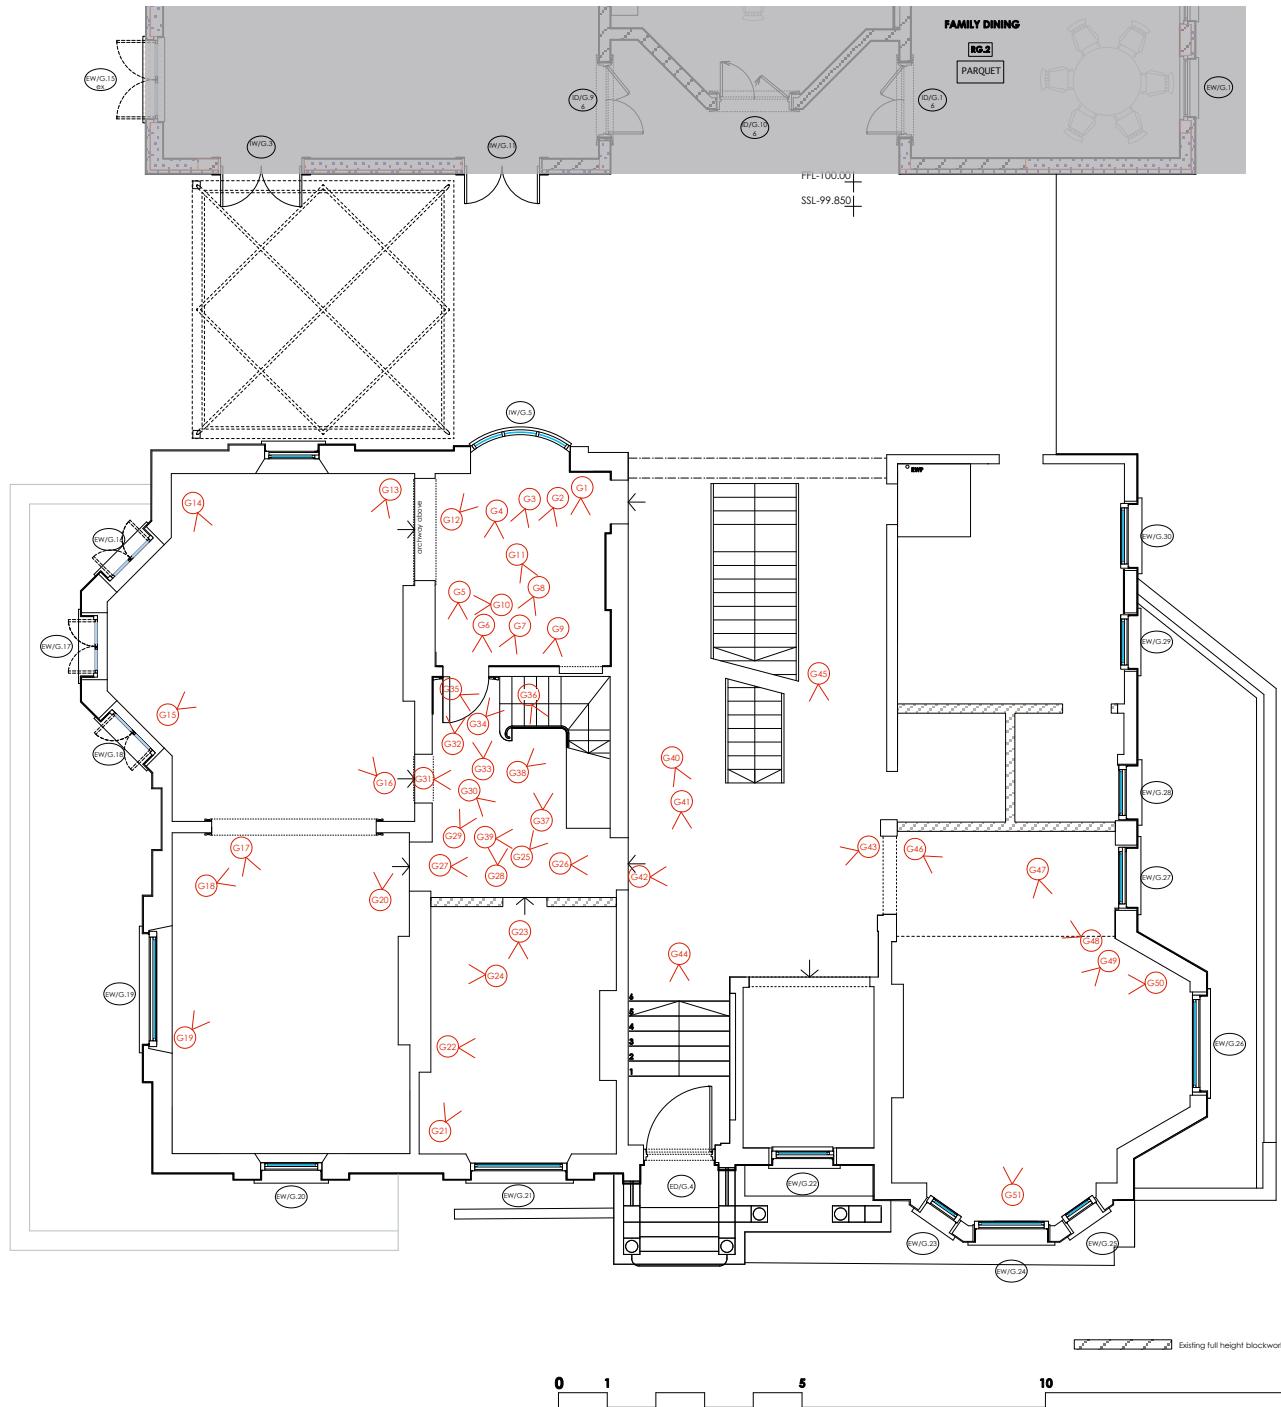

**WITH PHOTOGRAPHIC REFERENCES
AS EXISTING' AT APRIL 2014
REVISED PLANNING & LISTED BLDG CONSENT SUBMISSION**

AP (a.) alan power Alan Power Architects Ltd 11 Newbury Road London, W11 1BP Tel: 020 7261 4515 Fax: 020 7261 4515	DRAWING LISTED BUILDING-GROUND FLOOR PLAN 'AS EXISTING'	DWG. N° 492/221
	PROJECT THE ELMS FITZROY PARK LONDON N6 6HS	Rev. Scale 1:50 @ A1
	CLIENT ELM INTERNATIONAL LTD.	Date April 2014
	Drawn	

DO NOT SCALE FROM THIS DRAWING. ALL DIMENSIONS TO BE CHECKED ON SITE AND DISCREPANCIES REPORTED TO ARCHITECT

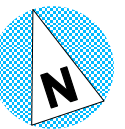

A1 1:50 @ A1
1:100 @ A3