
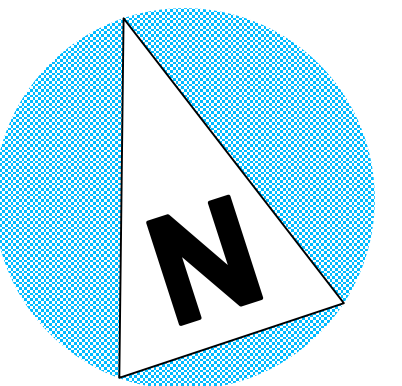


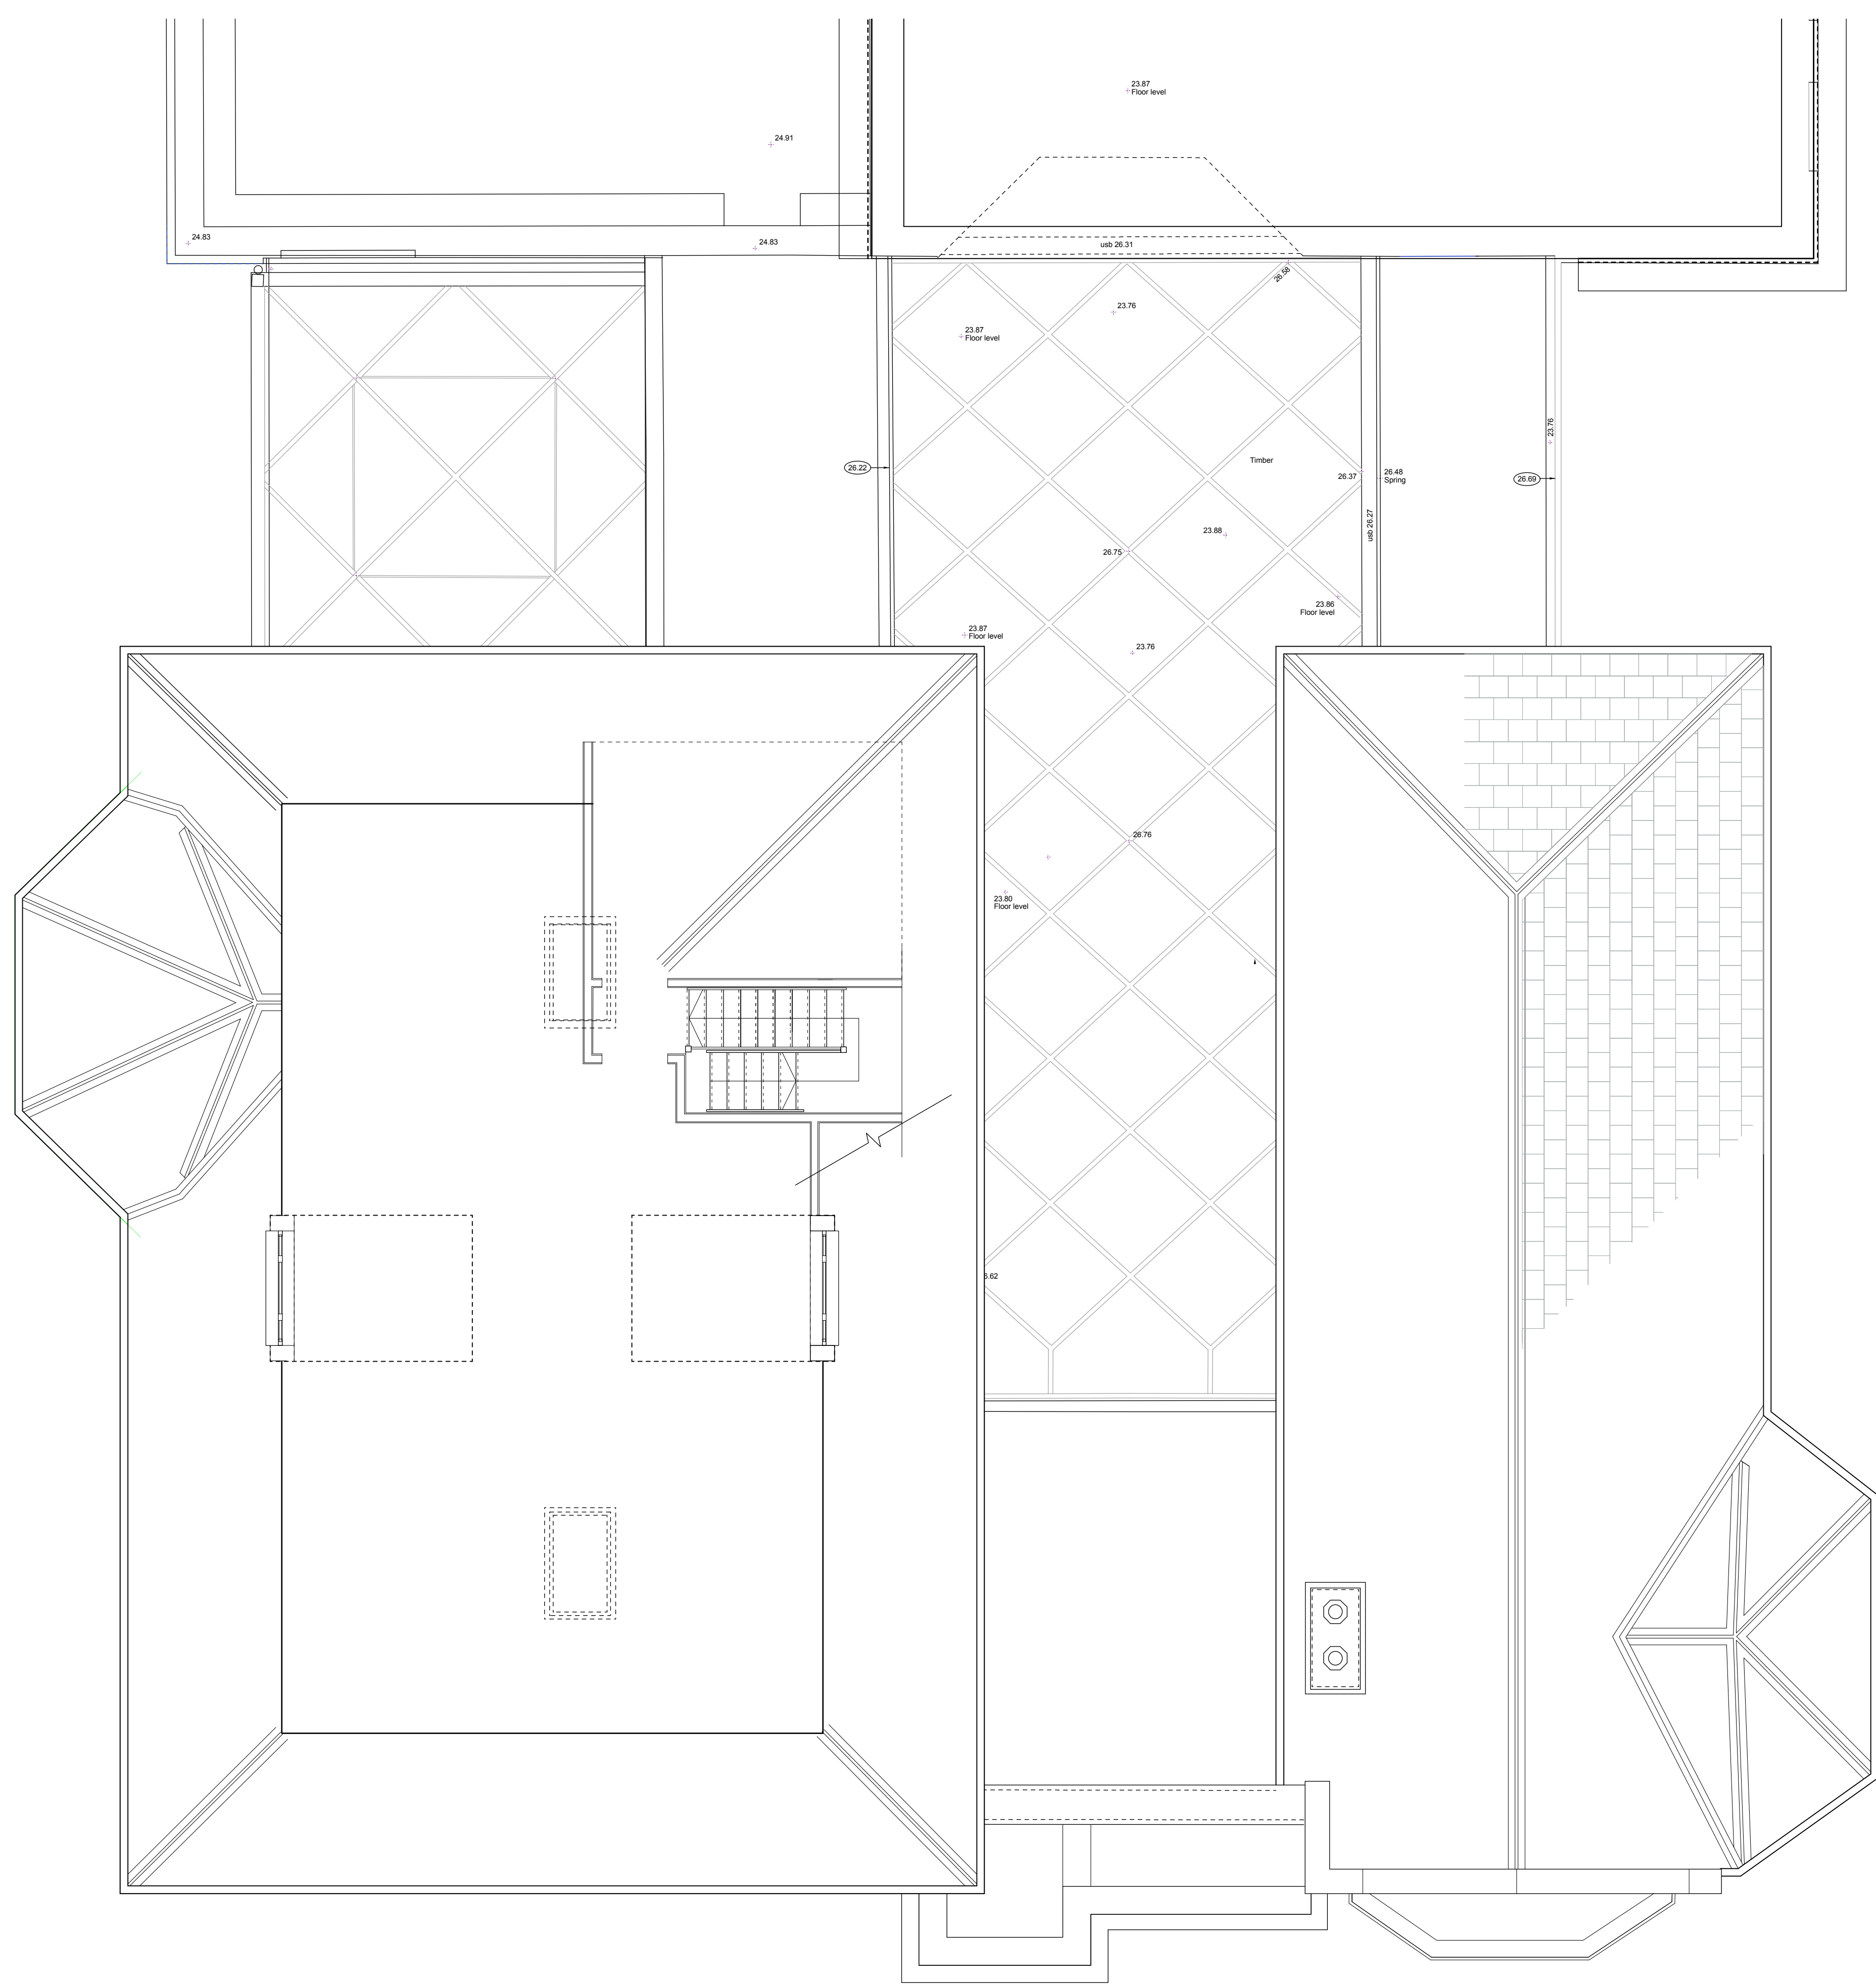

AS EXISTING' AT APRIL 2014
REVISED PLANNING & LISTED BLDG CONSENT SUBMISSION

A1 1:50 @ A1
1:100 @ A4

AP (a.) alan power (ARCHITECTS.) Alan Power Architects Ltd 13 Needham Road London, W11 2BP Tel: 020 7229 8179 Fax: 020 7221 4172	DRAWING LISTED BUILDING - SECOND FLOOR PLAN	492/223
	PROJECT THE ELMS FITZROY PARK LONDON N6 6HS	Rev.
	CLIENT ELM INTERNATIONAL Ltd.	Scale 1:50 @ A1
		Date April 2014

DO NOT SCALE FROM THIS DRAWING. ALL DIMENSIONS TO BE CHECKED ON SITE

AP(a) COPYRIGHT RESERVED