
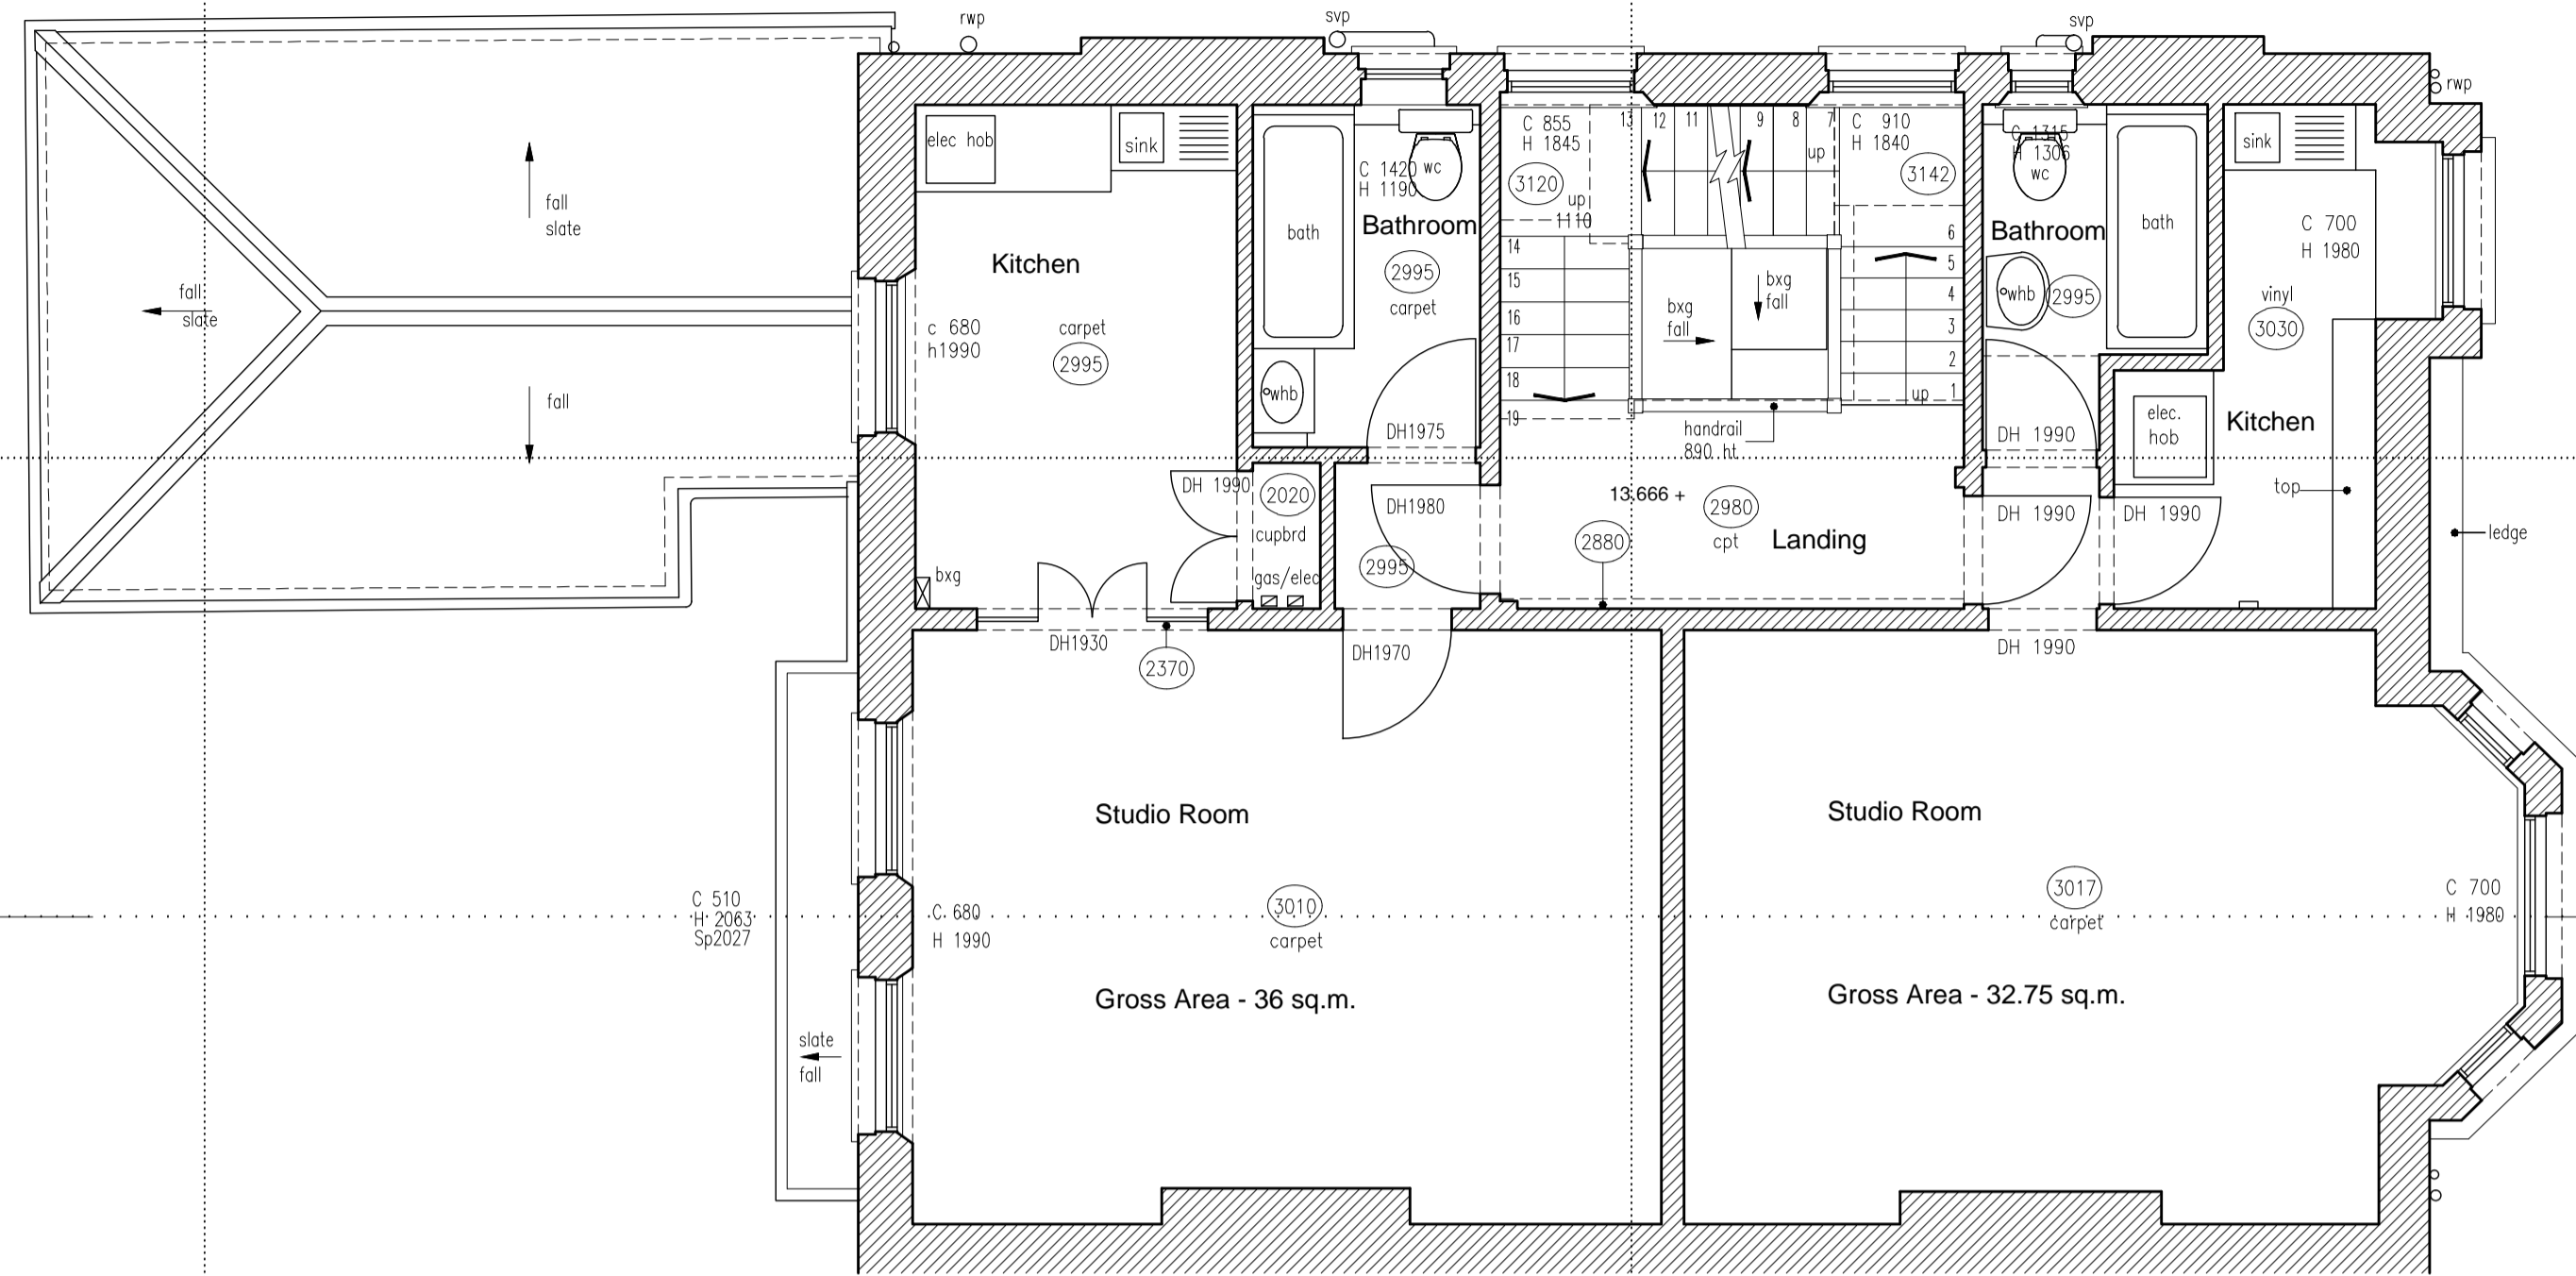
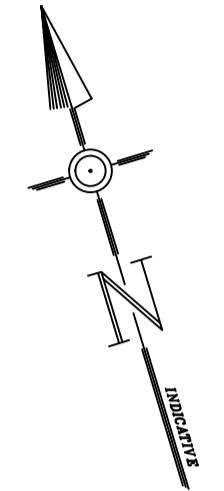


All dimensions to be checked onsite.
DO NOT SCALE THIS DRAWING


© Copyright GRA
architecture & interiors

This confidential drawing and the copyright is the property of GRA and is neither to be copied in any way nor disclosed to any third party without the written consent of GRA


NOTES

 

FIRST FLOOR PLAN

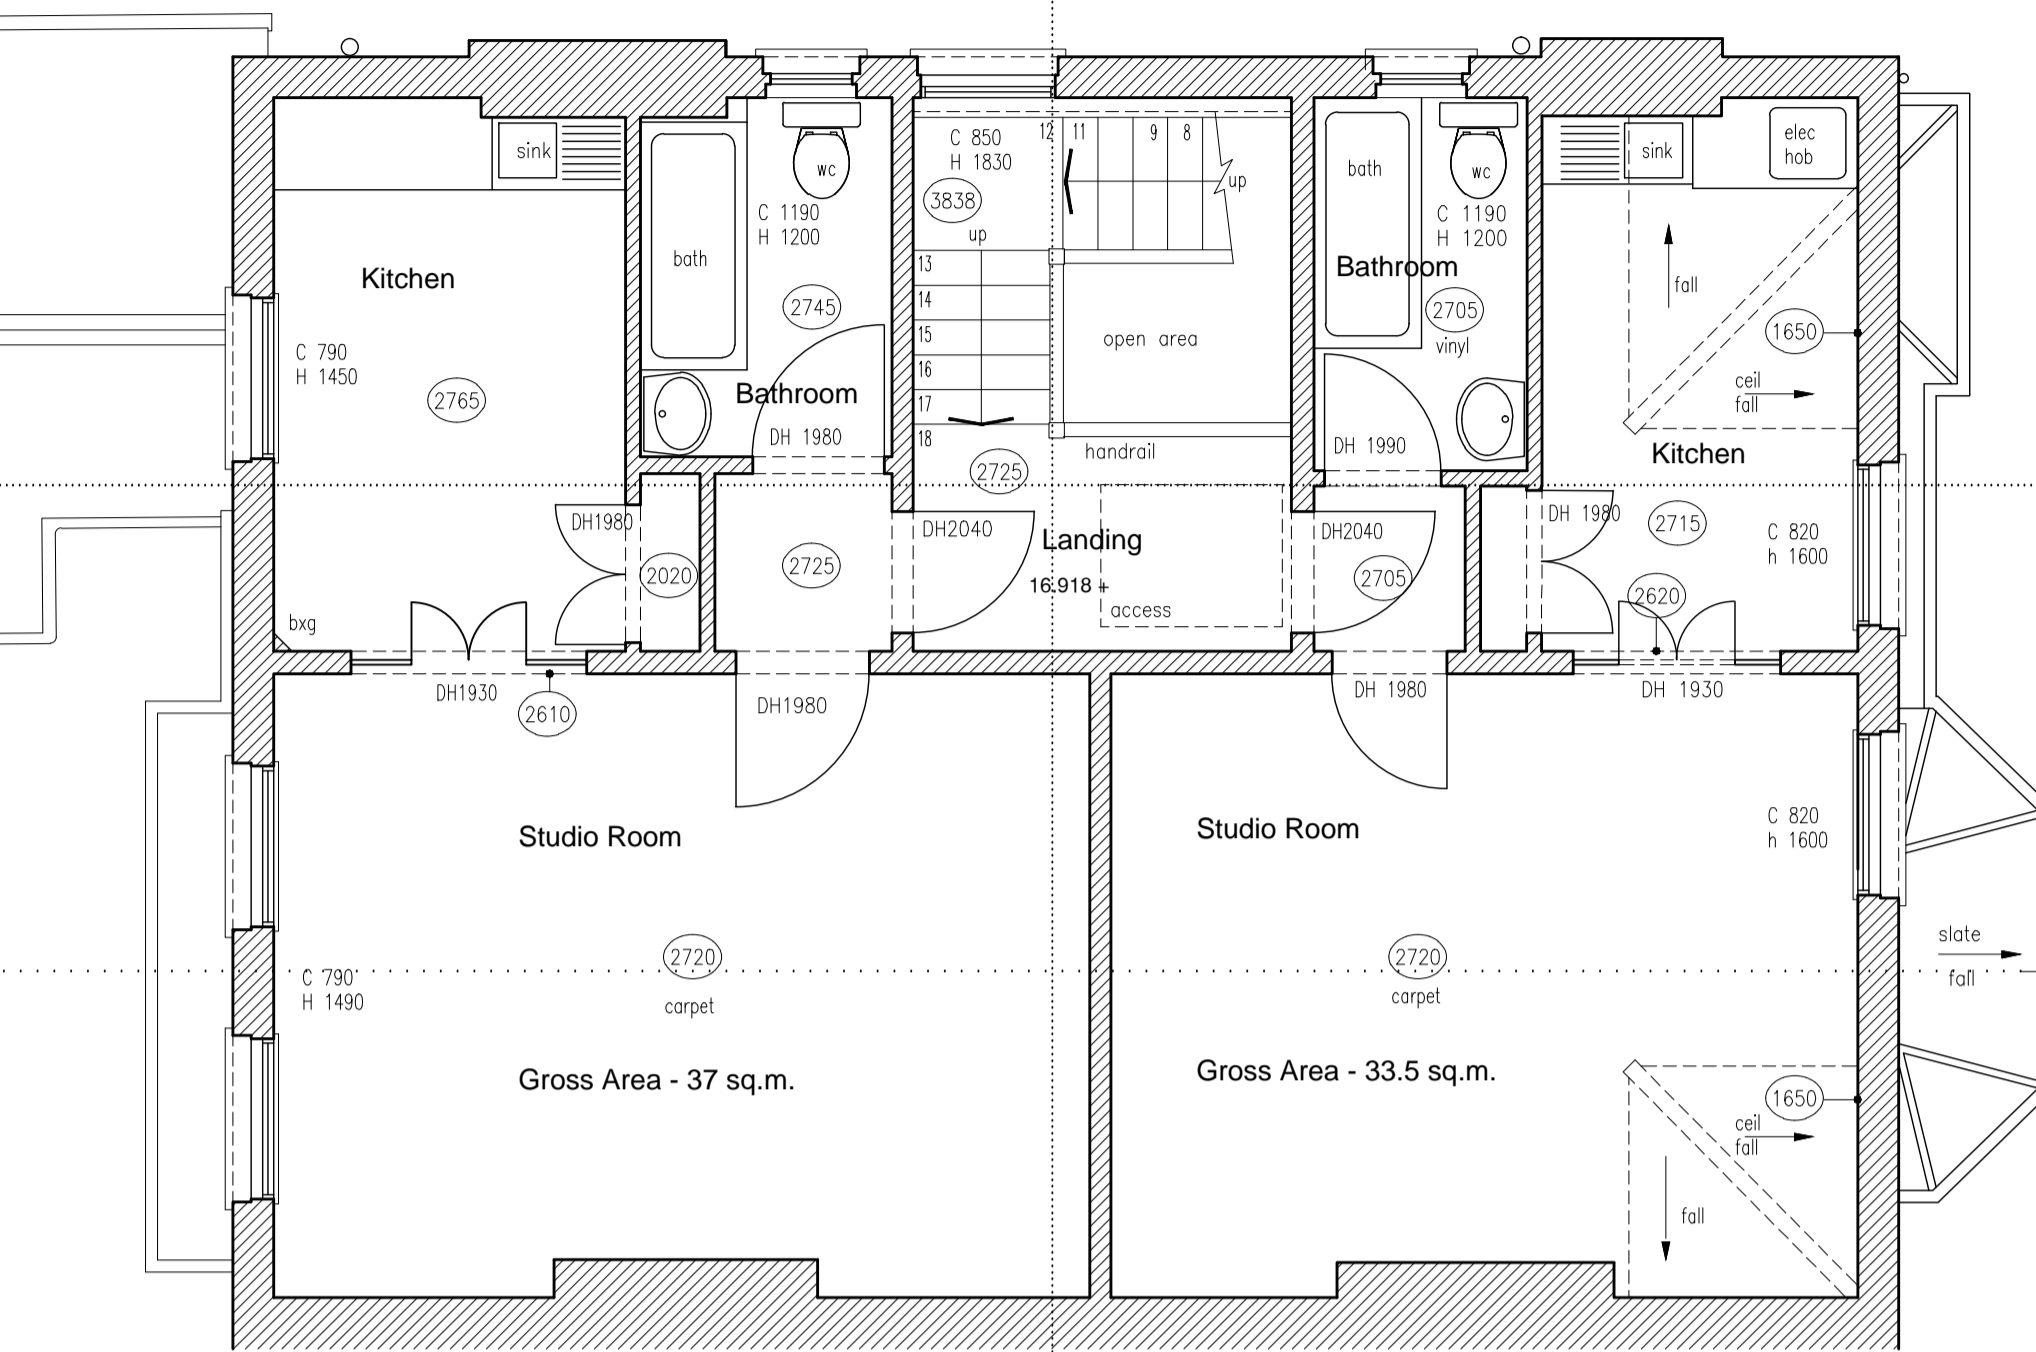

SECOND FLOOR PLAN

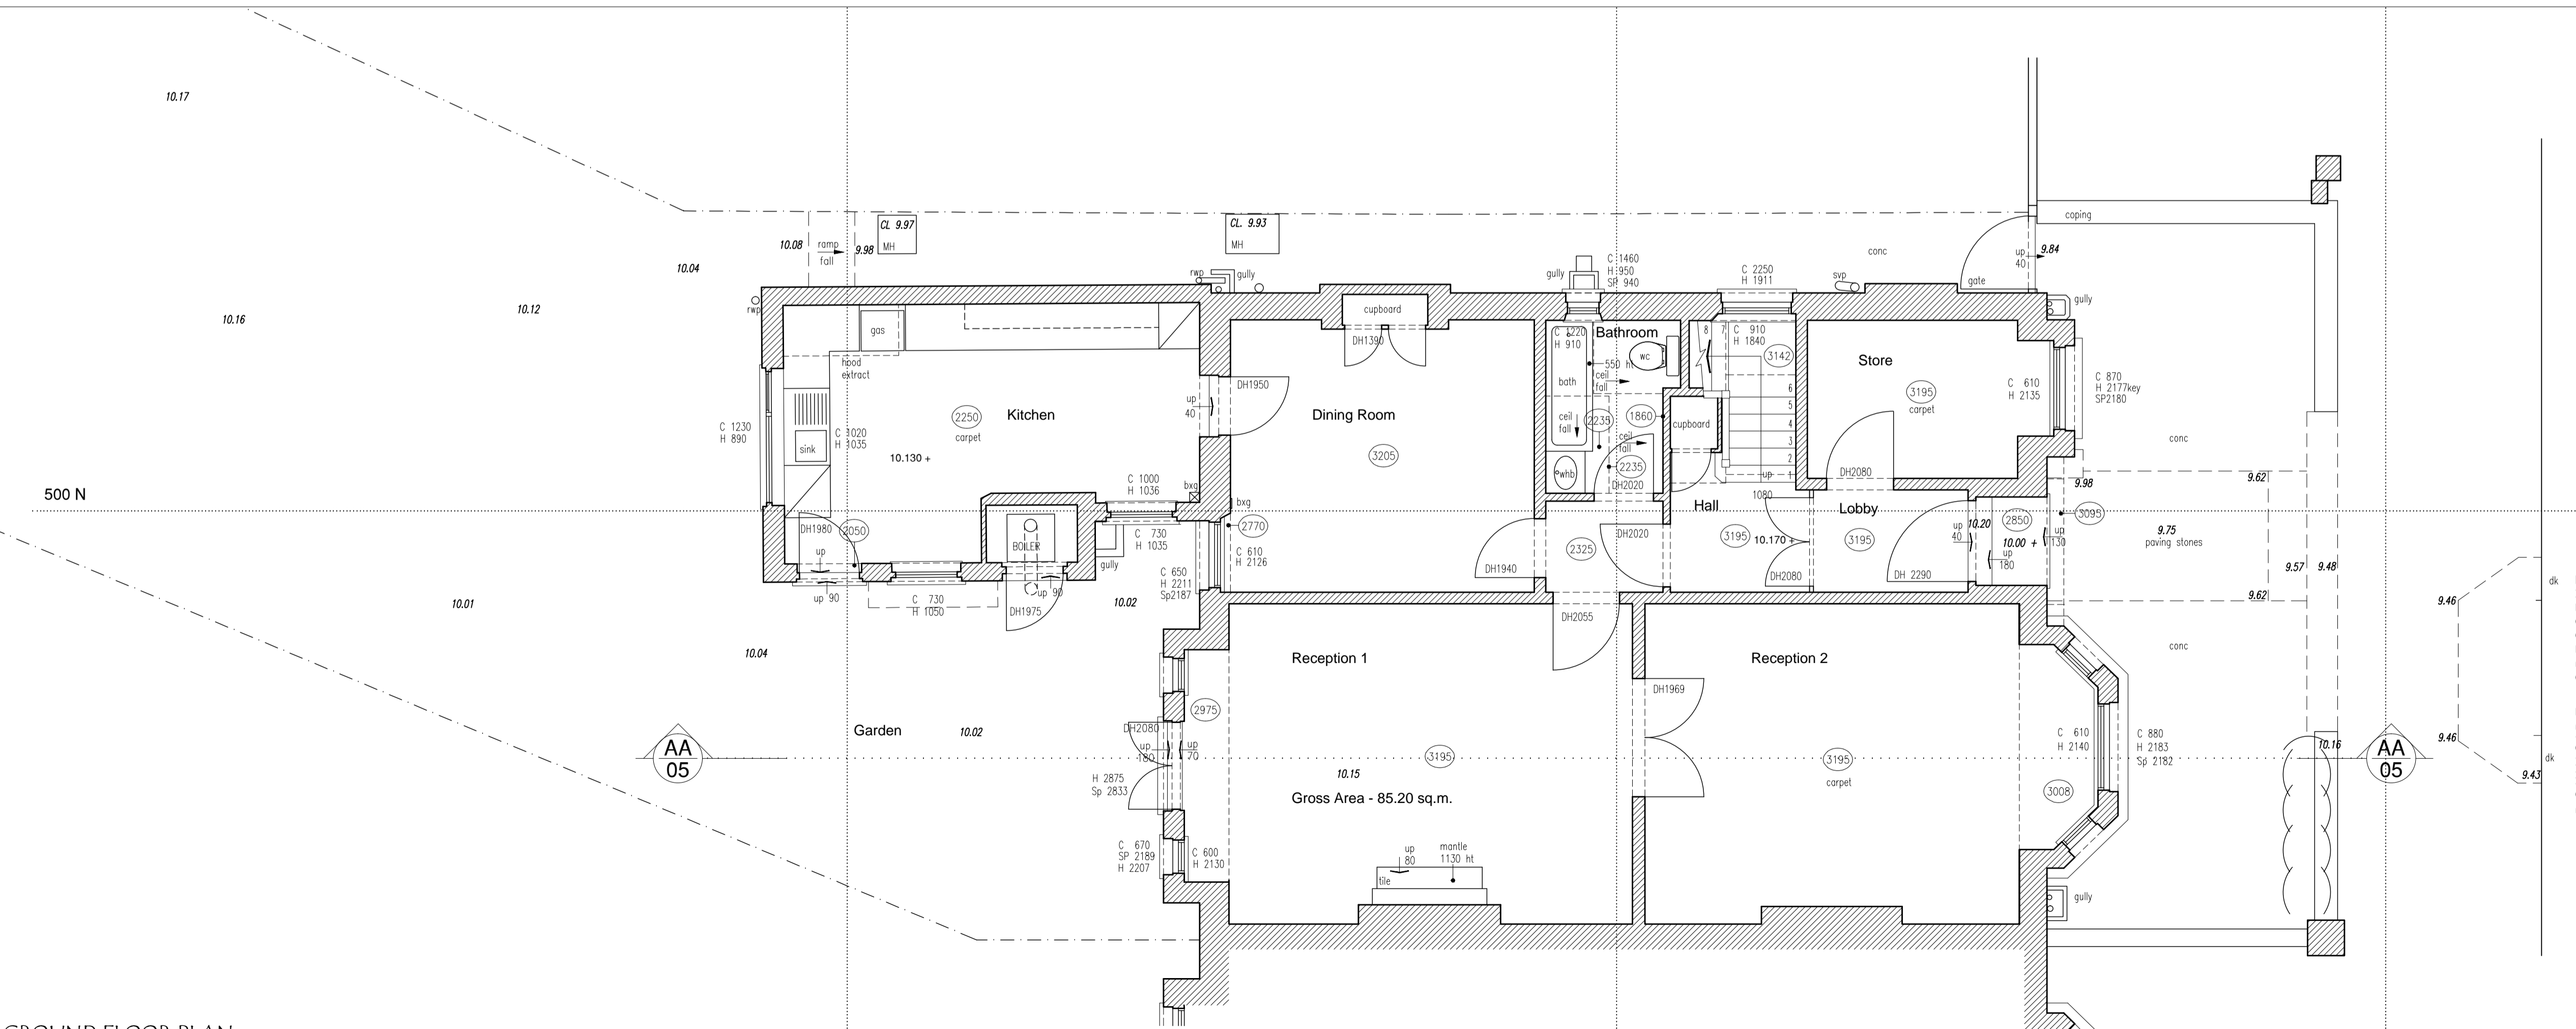

GROUND FLOOR PLAN

REVISIONS

GRA
architecture & interiors

No. 1 Roberts Mews
Lowndes Place
LONDON SW1X 8DA
T. 020 7823 2550 F. 020 7823 2552
E. office@grarchitecture.co.uk

Title FLOOR PLANS
Premises As Existing

Project 3 DOWNSIDE CRESCENT
LONDON NW3 2AN

Client MRS ANN BRADLEY

Scale	Date	Drawn By
1:50@A1	SEPT 2004	MJH
Job No.	Dwg No.	Rev.
127	SY/01	*