




FRONT ELEVATION



REAR ELEVATION

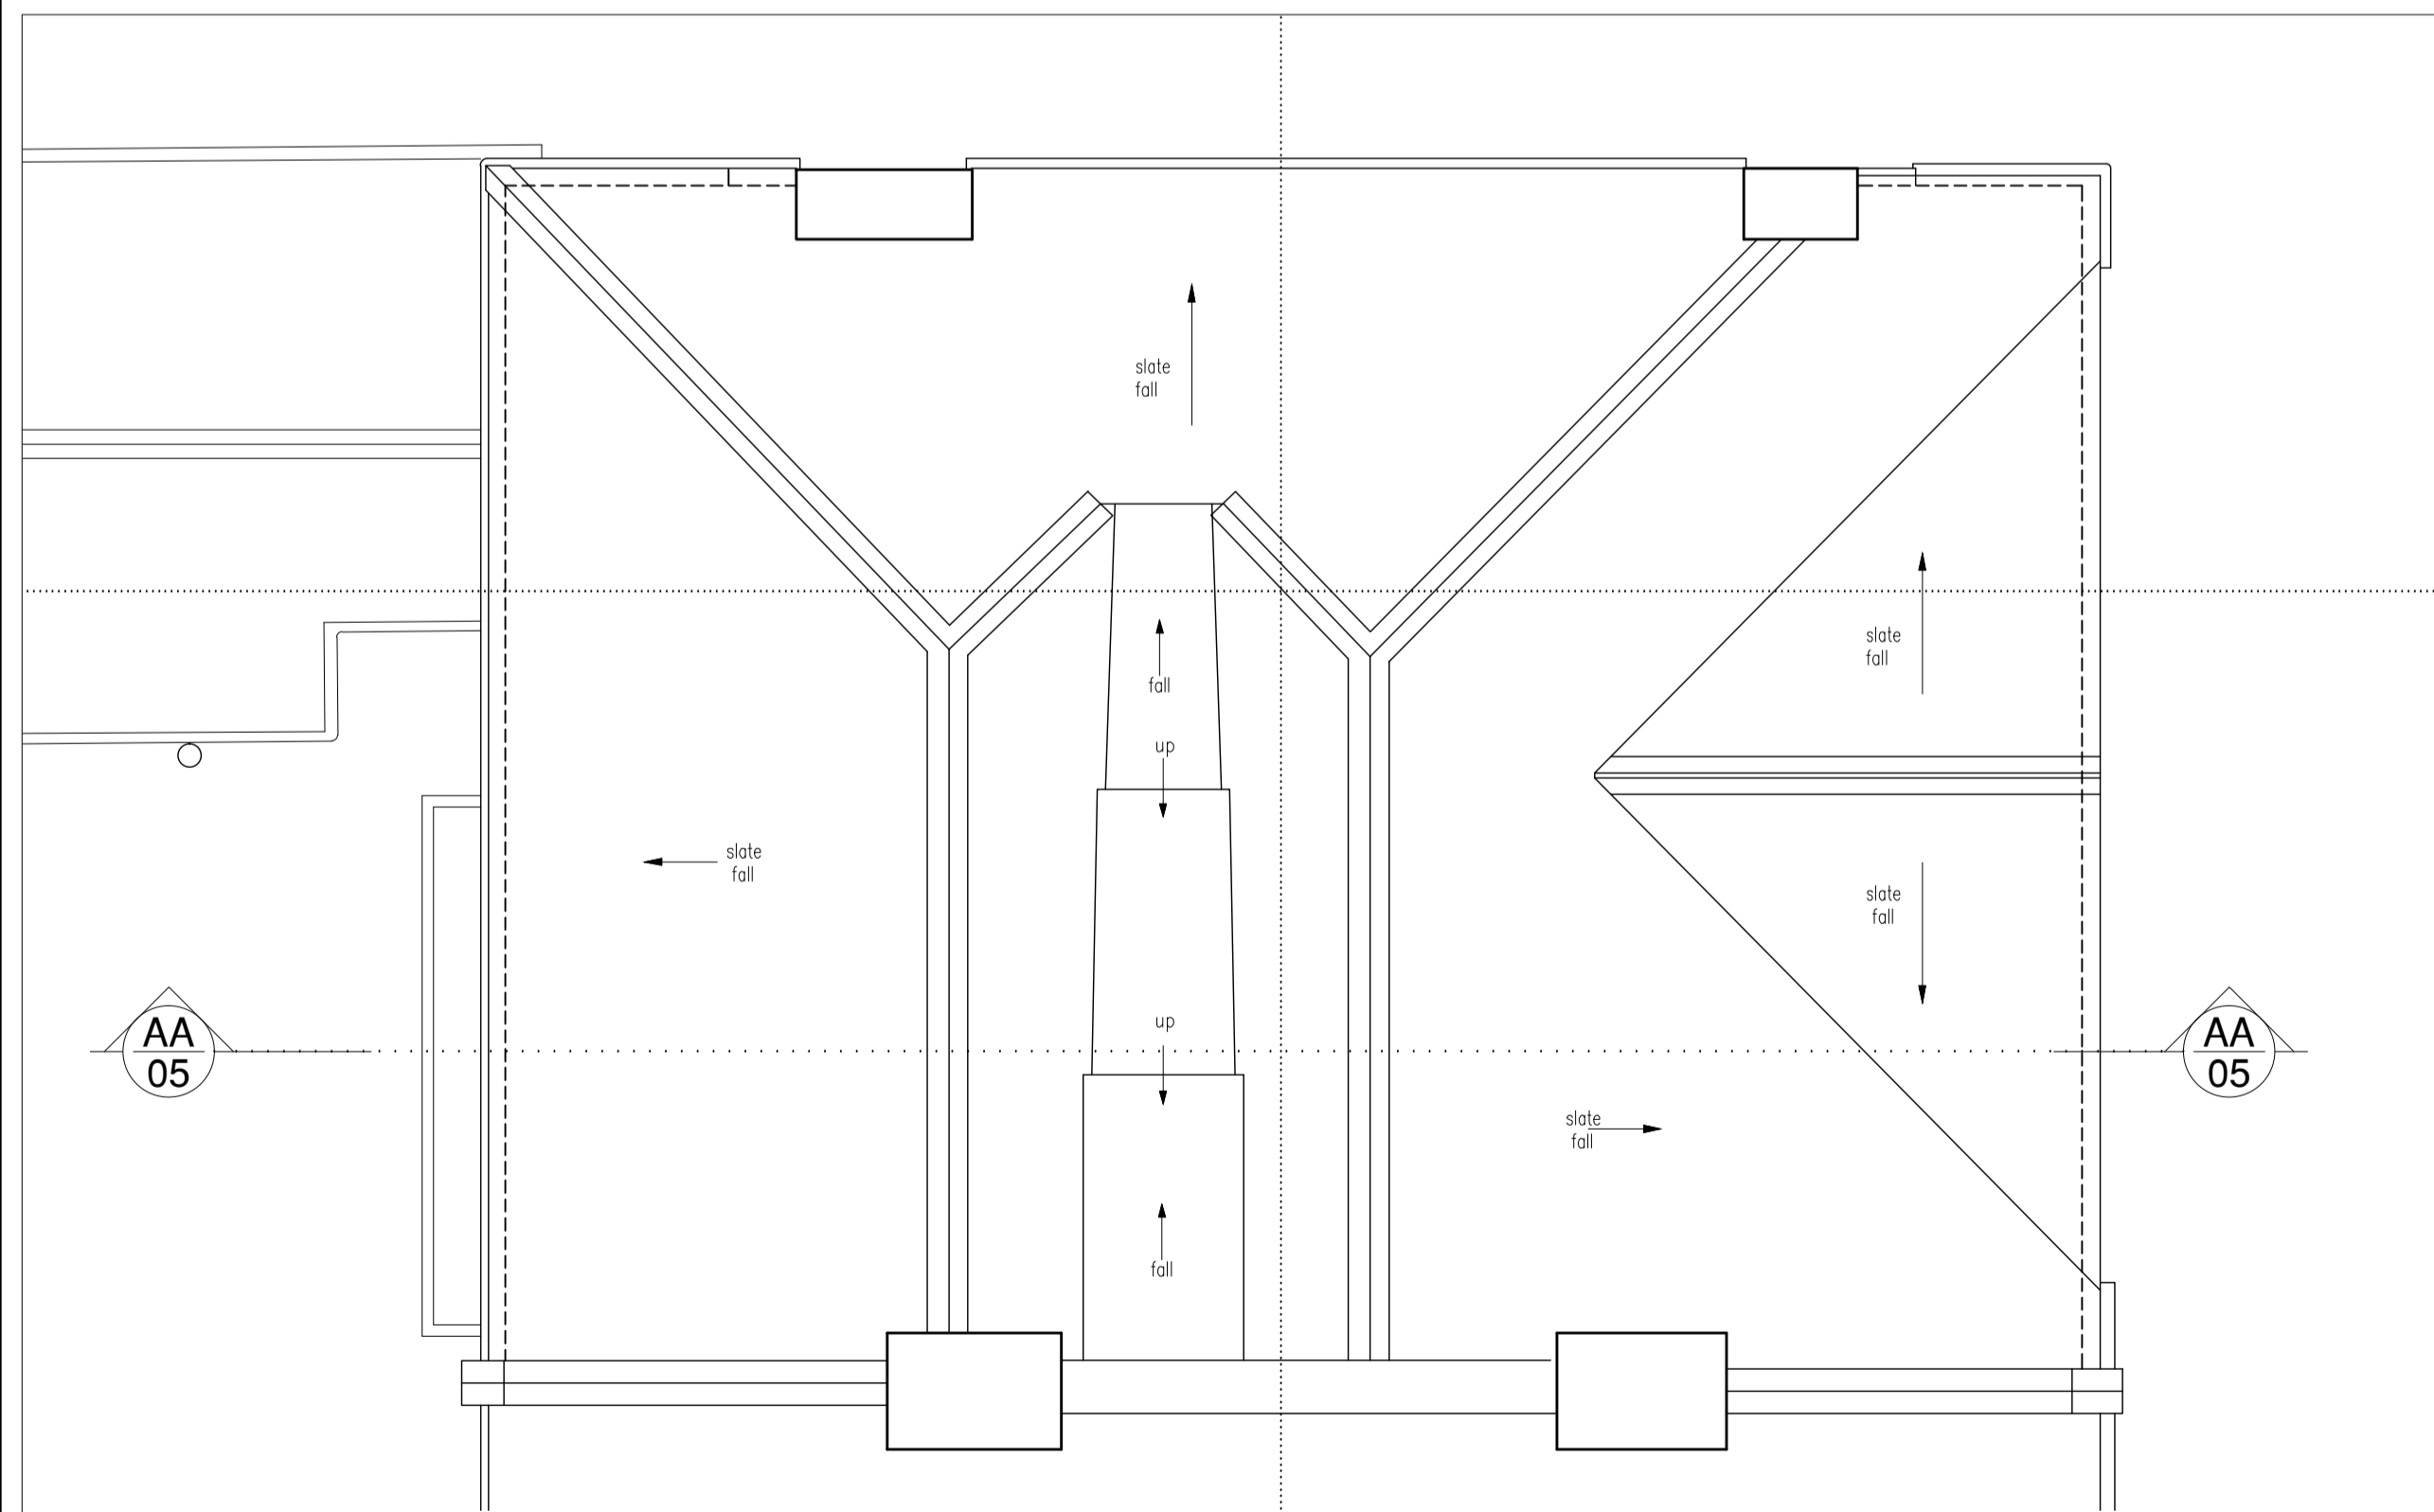



ROOF PLAN

All dimensions to be checked onsite.  
DO NOT SCALE THIS DRAWING

© Copyright **GRA**  
architecture & interiors

This confidential drawing and the copyright is the property of GRA and is neither to be copied in any way nor disclosed to any third party without the written consent of GRA

NOTES

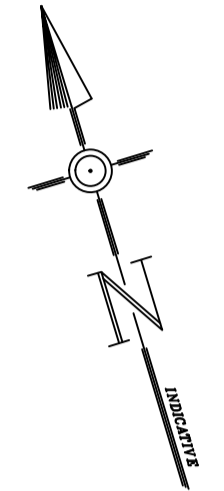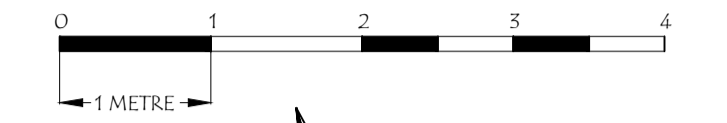


REVISIONS

**GRA**  
architecture & interiors

No. 1 Roberts Mews  
Lowndes Place  
LONDON SW1X 8DA  
T. 020 7823 2550 F. 020 7823 2552  
E. office@grarchitecture.co.uk

Title **ROOF PLAN & ELEVATIONS**  
As Existing

Project **3 DOWNSIDE CRESCENT**  
LONDON NW3 2AN

Client **MRS ANN BRADLEY**

Scale	Date	Drawn By
1:50@A1	OCT 2013	MJH
Job No.	Dwg No.	Rev.
127	SY/02	.