
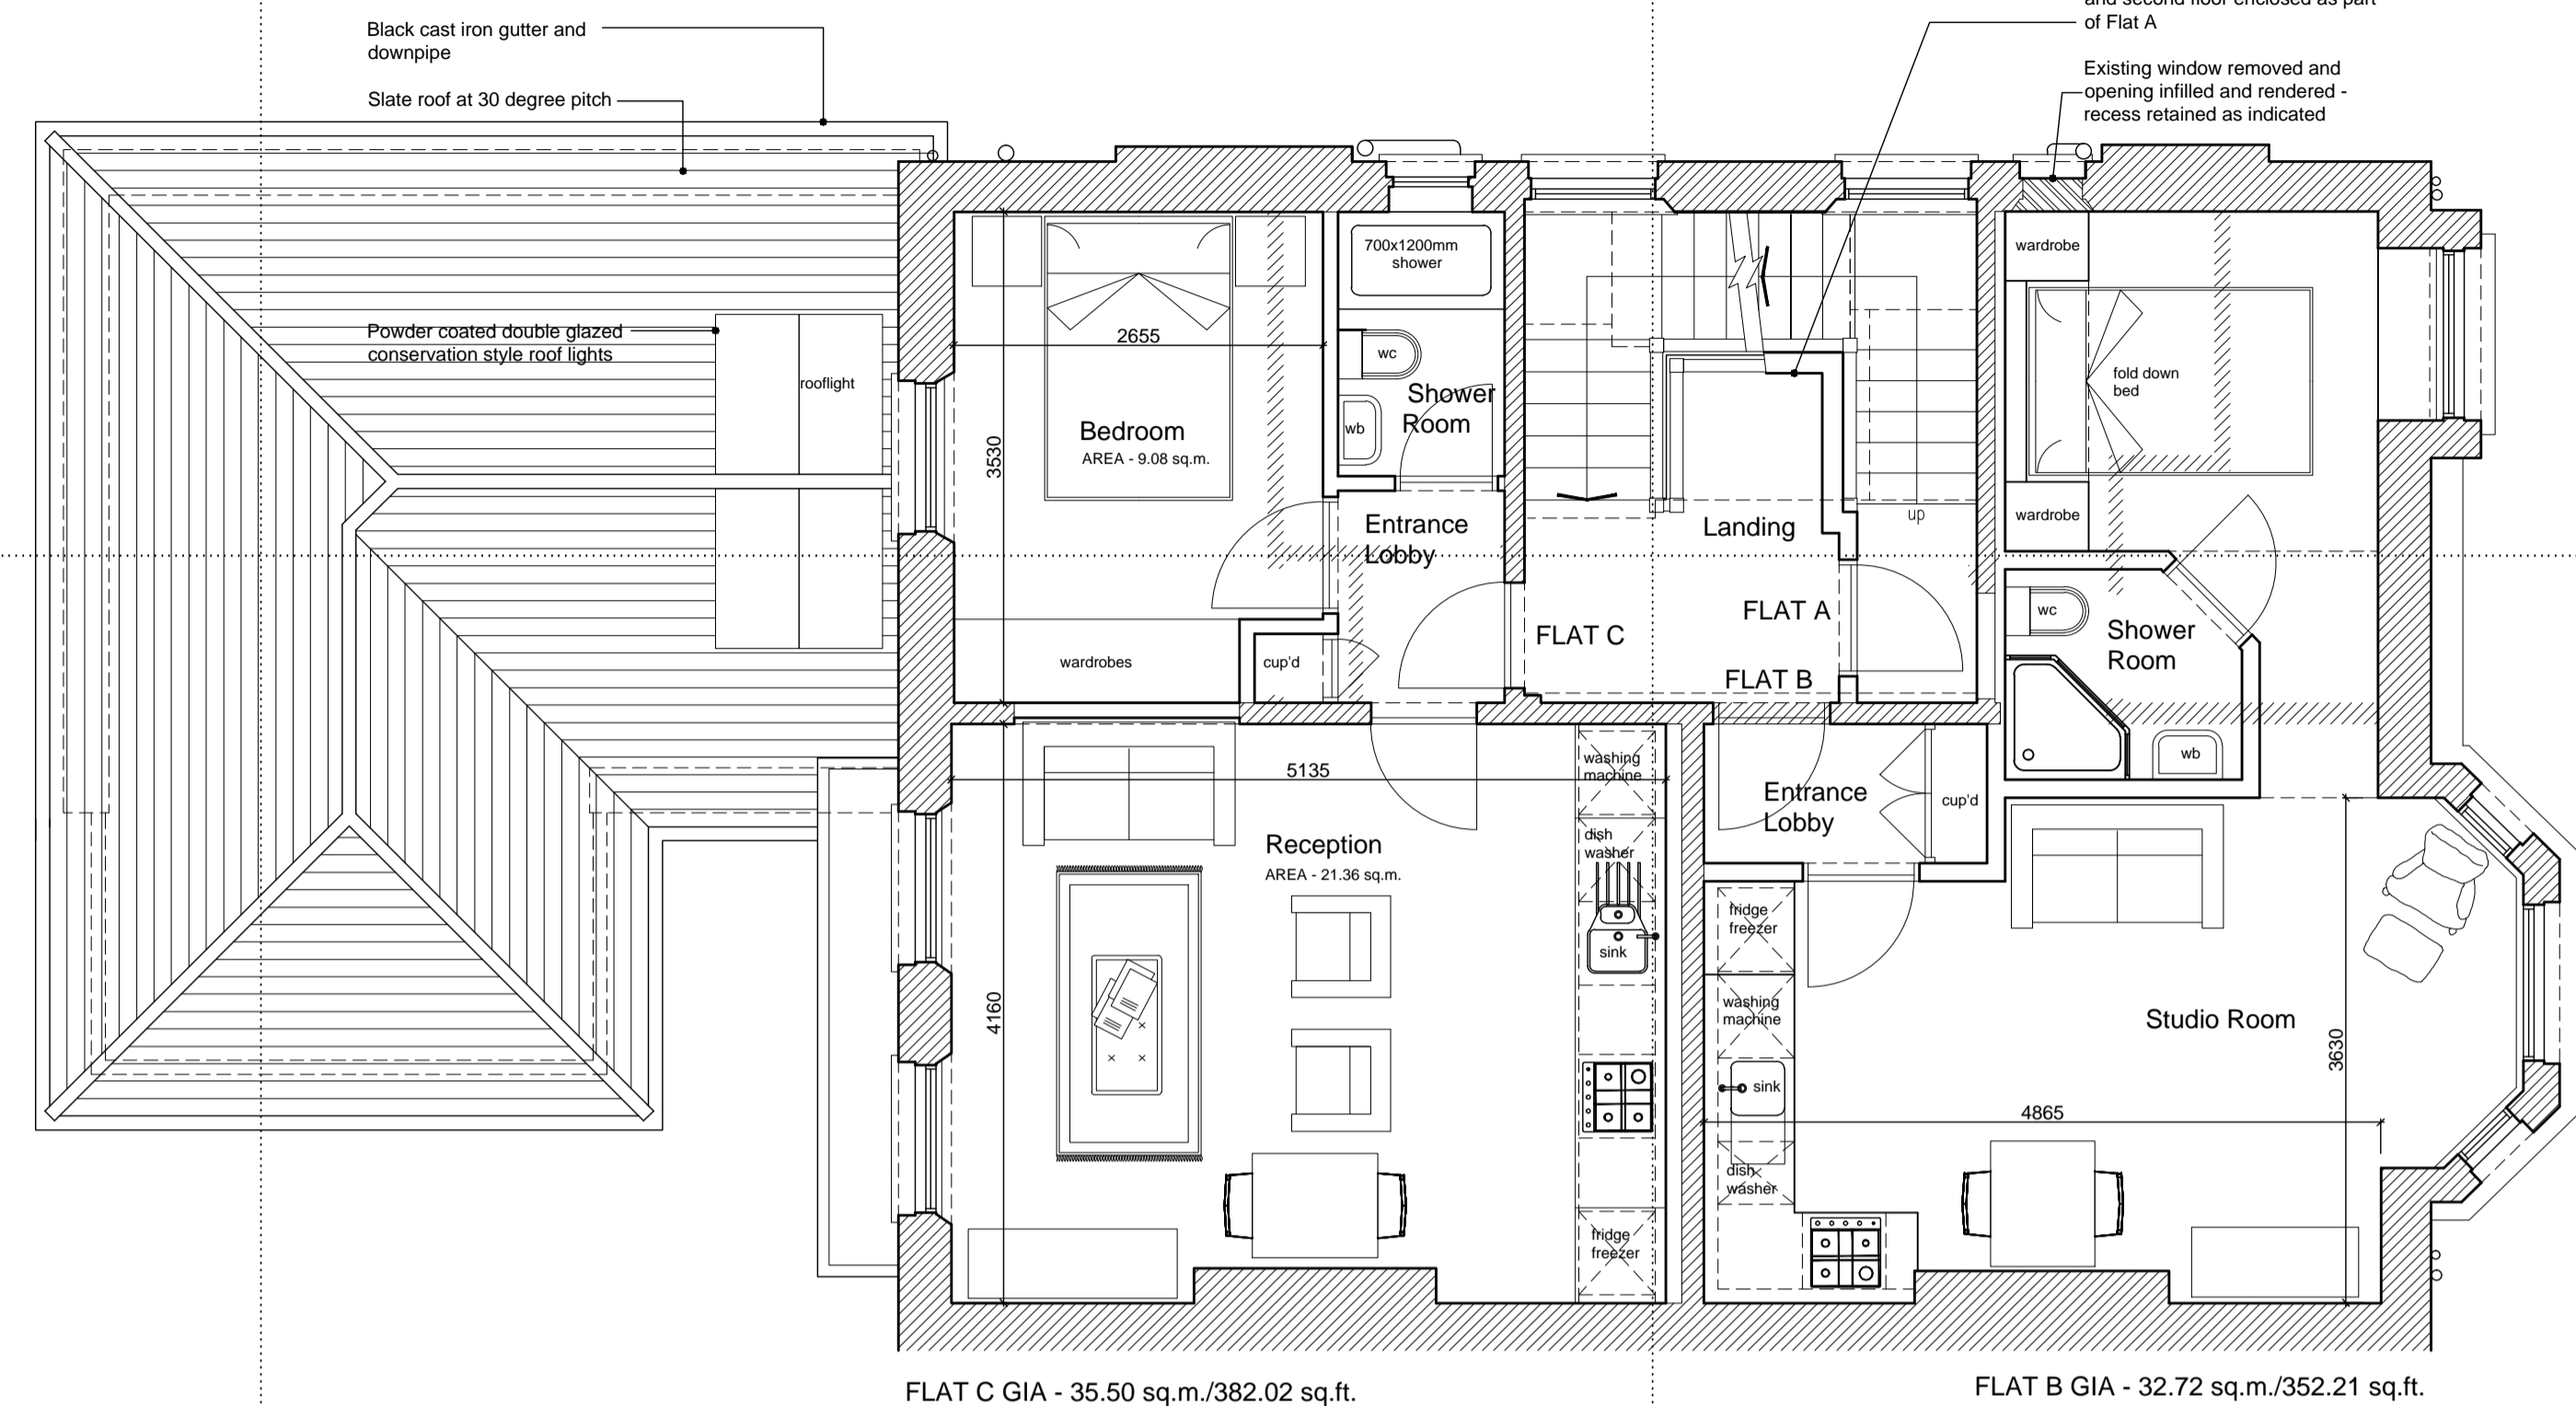


All dimensions to be checked onsite.
DO NOT SCALE THIS DRAWING


© Copyright **GRA**
architecture & interiors

This confidential drawing and the copyright is the property of GRA and is neither to be copied in any way nor disclosed to any third party without the written consent of GRA


NOTES

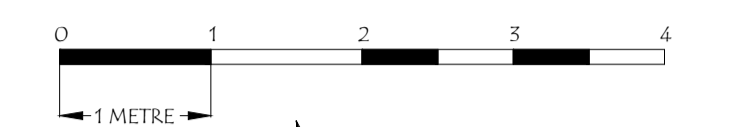

FIRST FLOOR PLAN

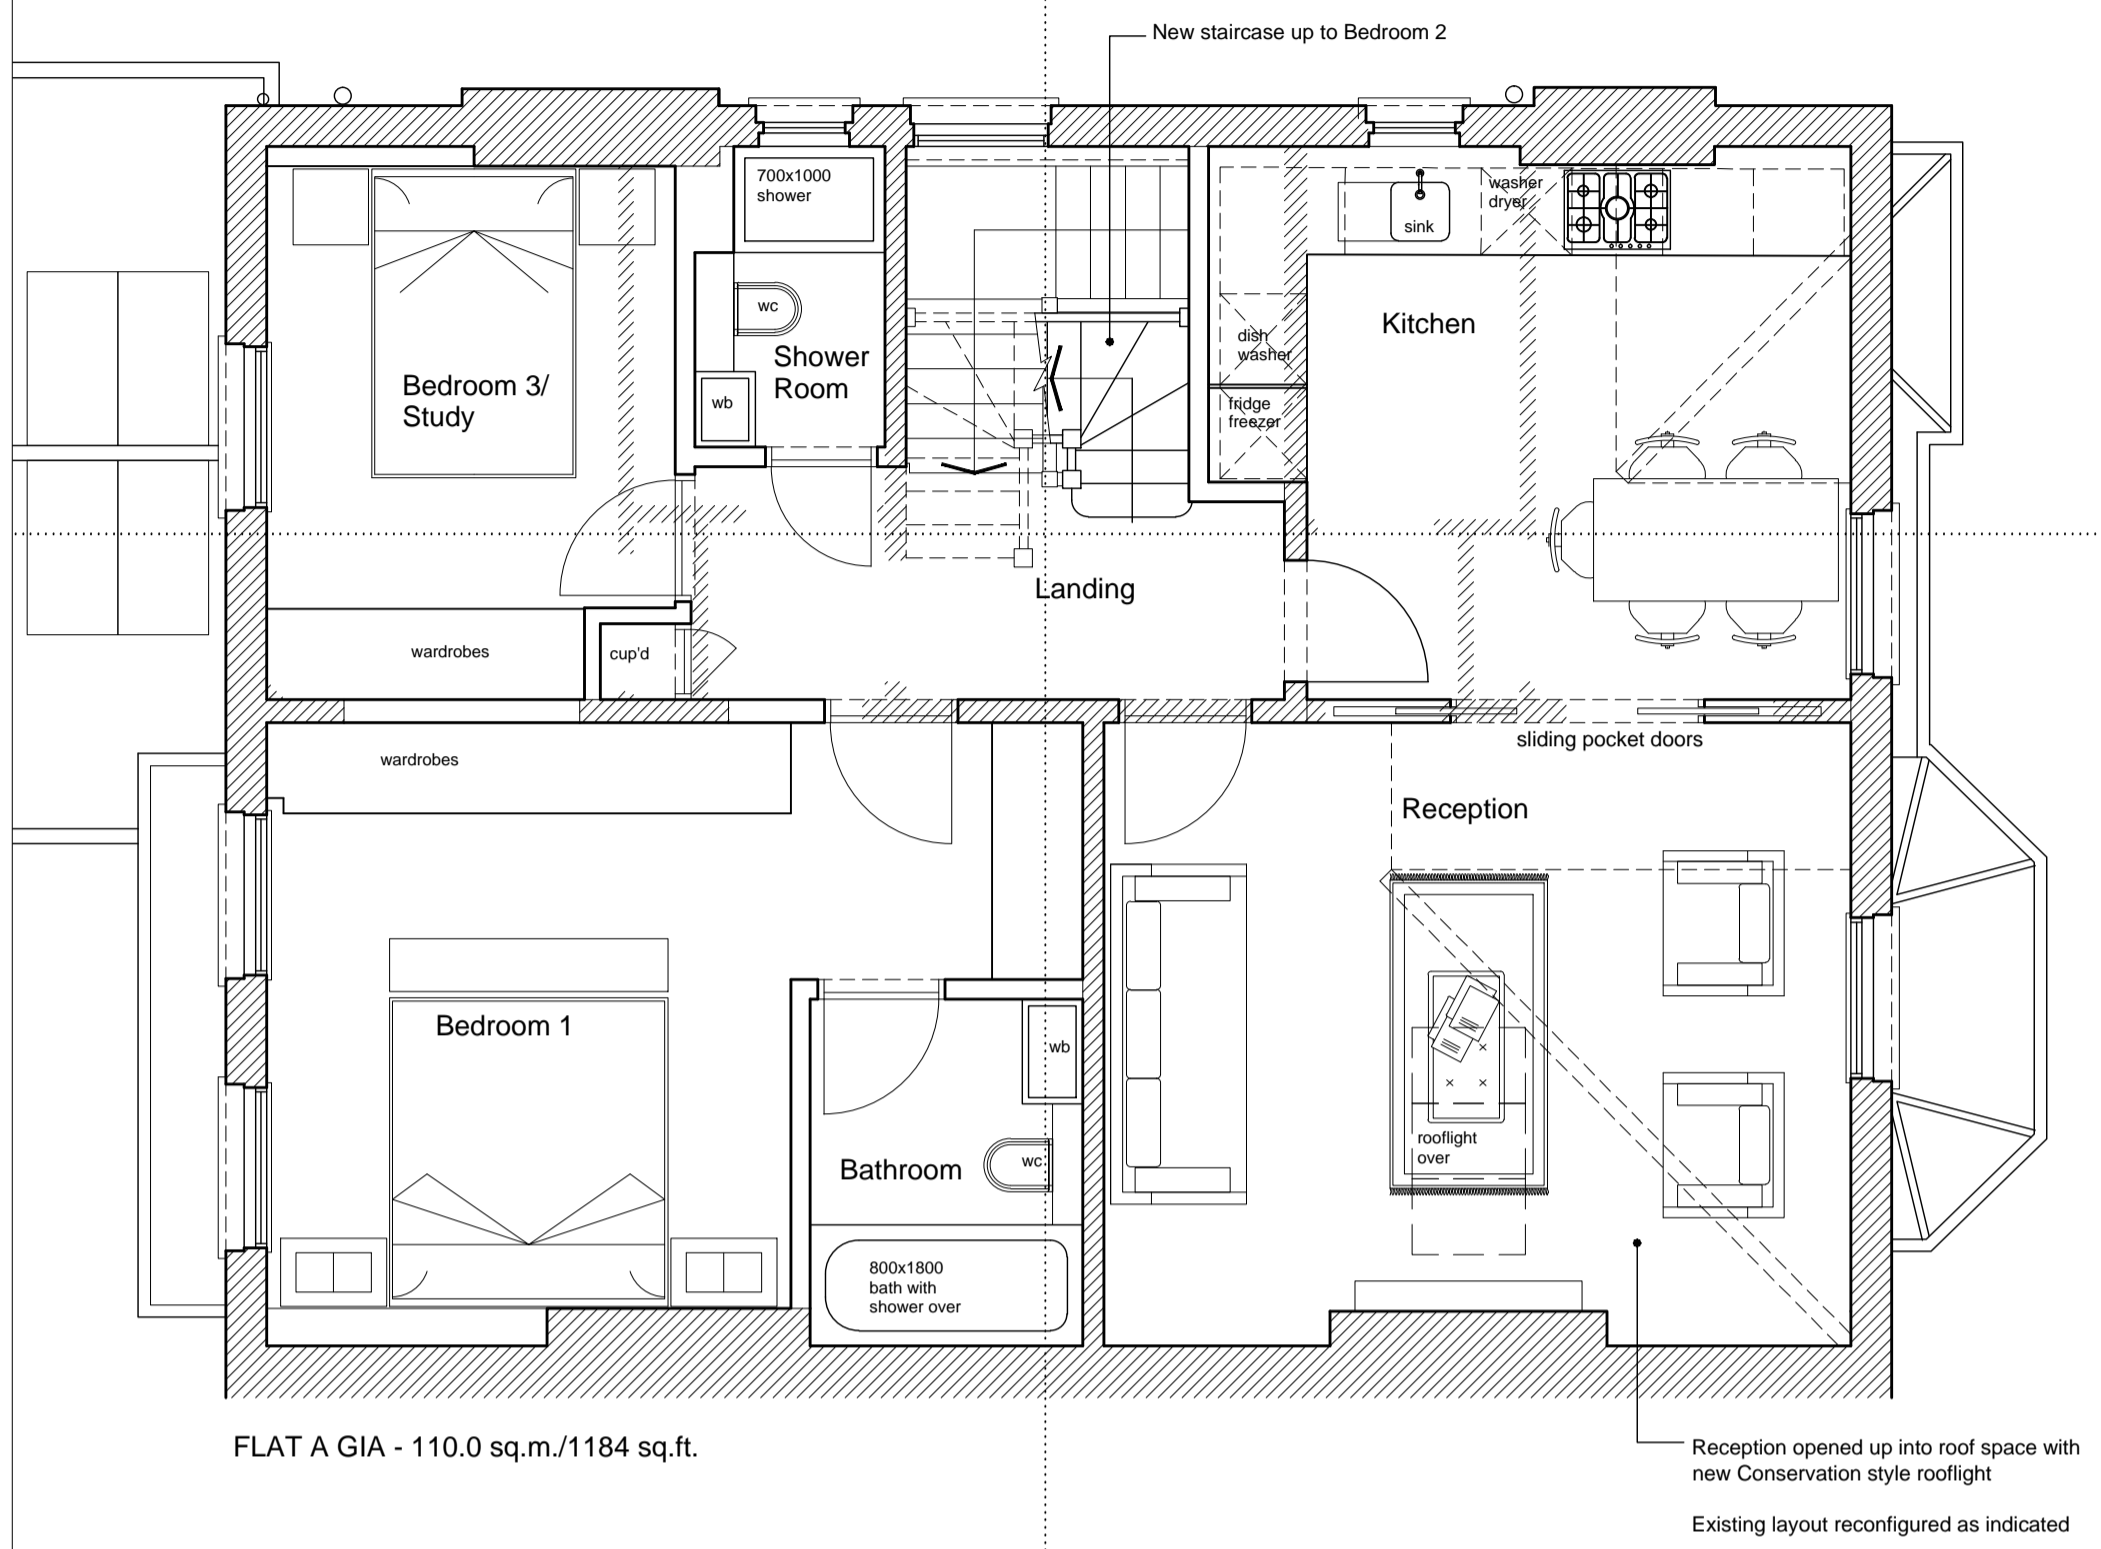

SECOND FLOOR PLAN

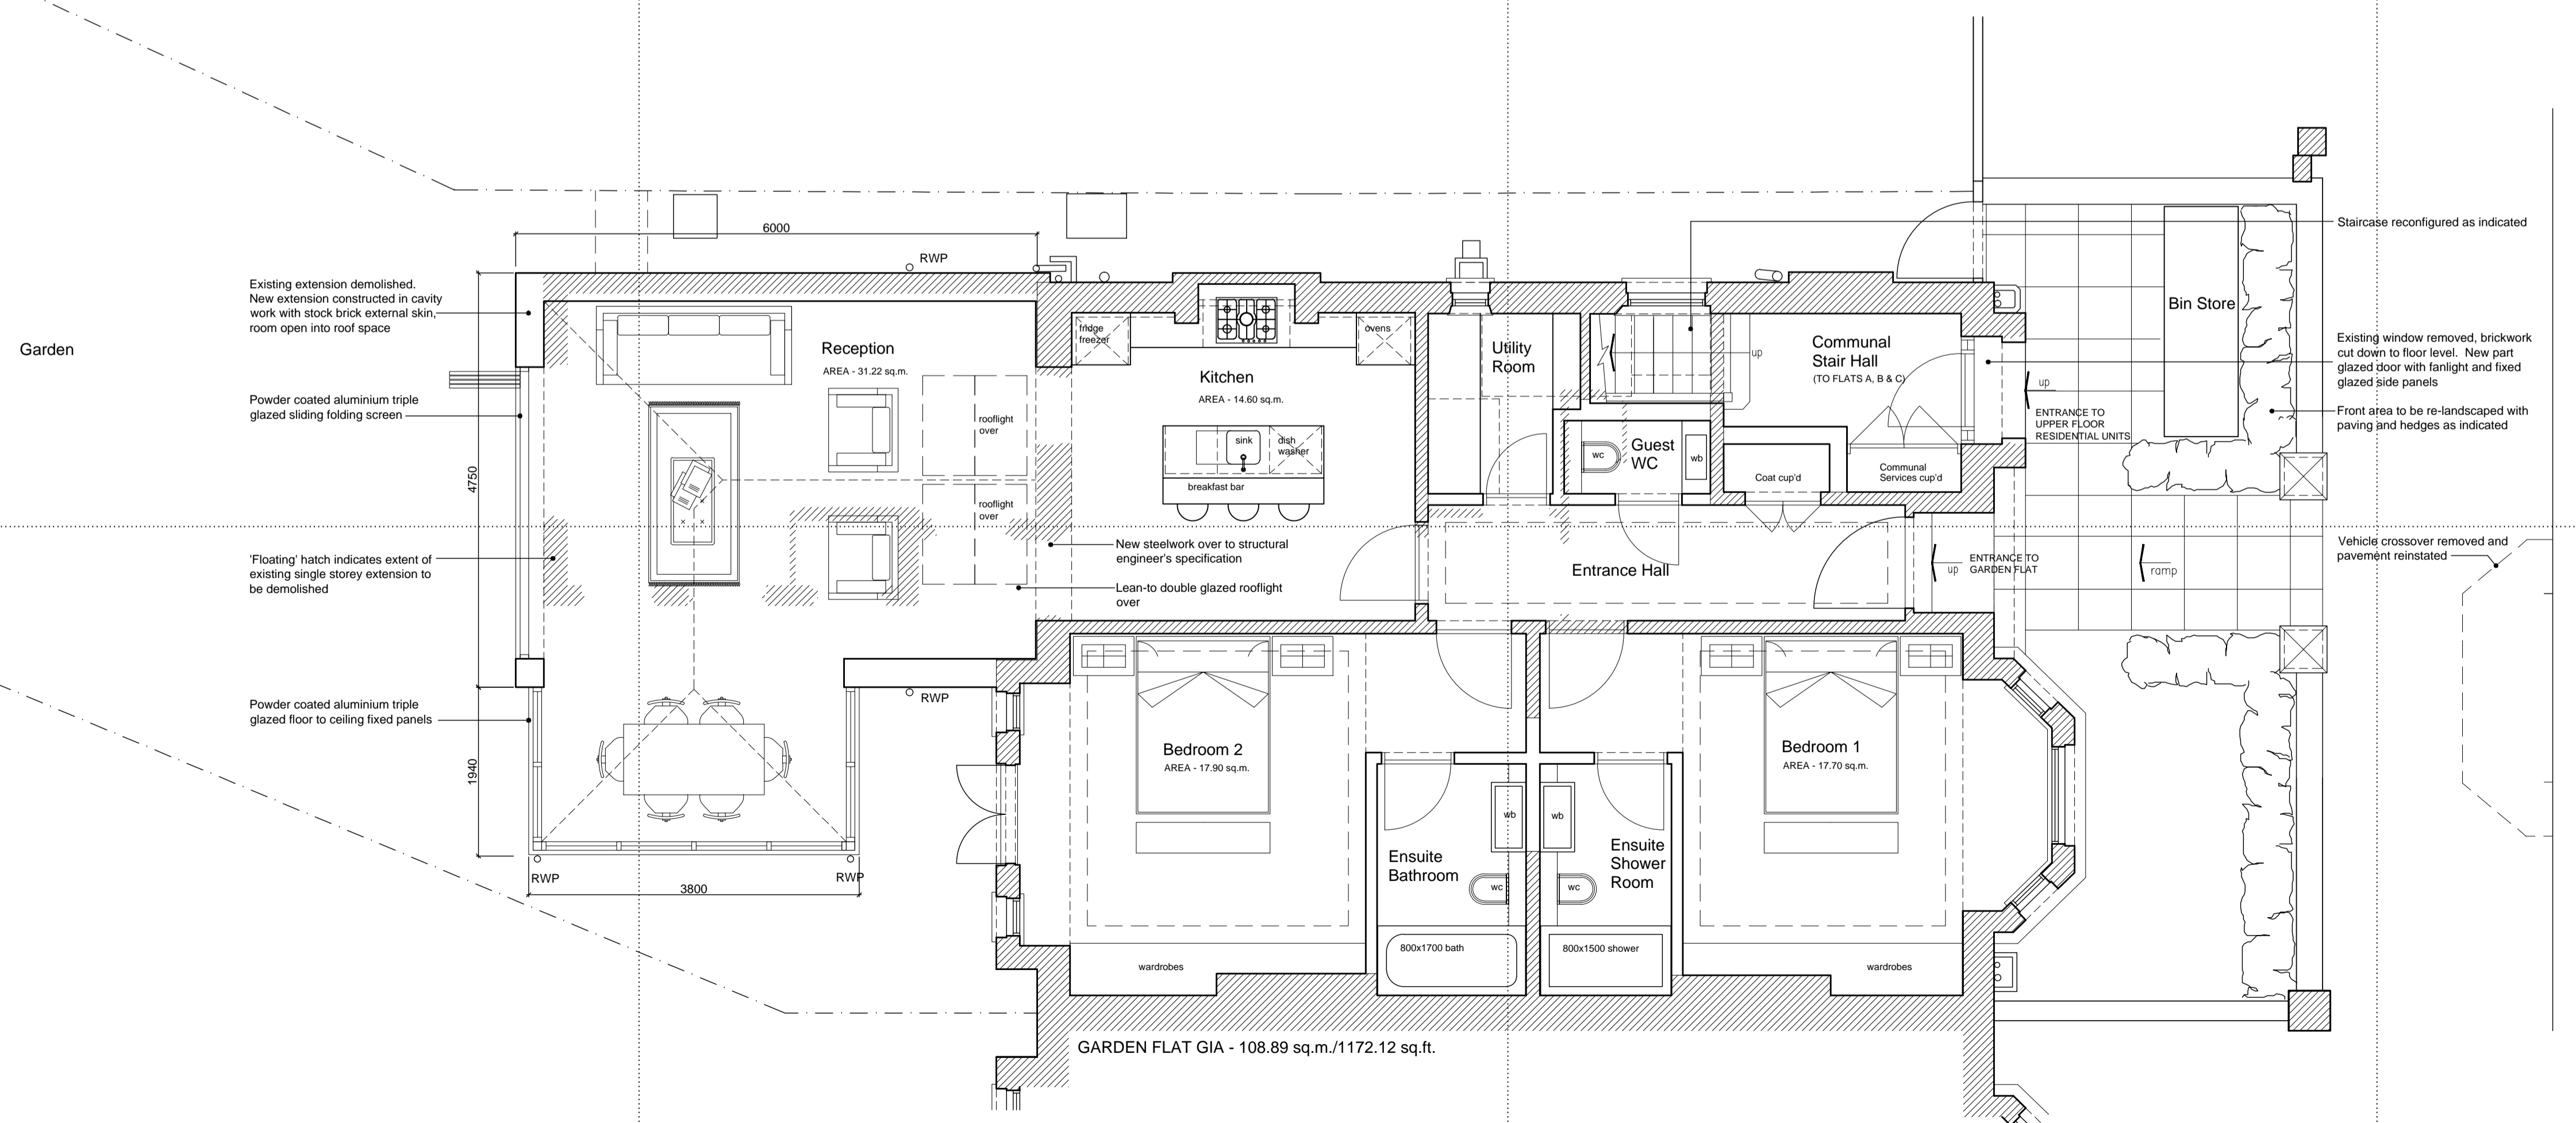

GROUND FLOOR PLAN

REVISIONS		
C	RE-SUBMITTED TO CAMDEN	25-04-14
B	RE-DESIGN	25-02-14
A	SUBMITTED FOR PLANNING	26-11-13

GRA
architecture & interiors

No. 1 Roberts Mews
Lowndes Place
LONDON SW1X 8DA
T. 020 7823 2550 F. 020 7823 2552
E. office@grarchitecture.co.uk

Title	FLOOR PLANS AS PROPOSED	
Project	3 DOWNSIDE CRESCENT LONDON NW3 2AN	
Client	MRS ANN BRADLEY	
Scale	Date	Drawn By
1:50@A1	OCT 2013	
Job No.	Dwg No.	Rev.
127	WD/11	C