





FRONT ELEVATION



REAR ELEVATION

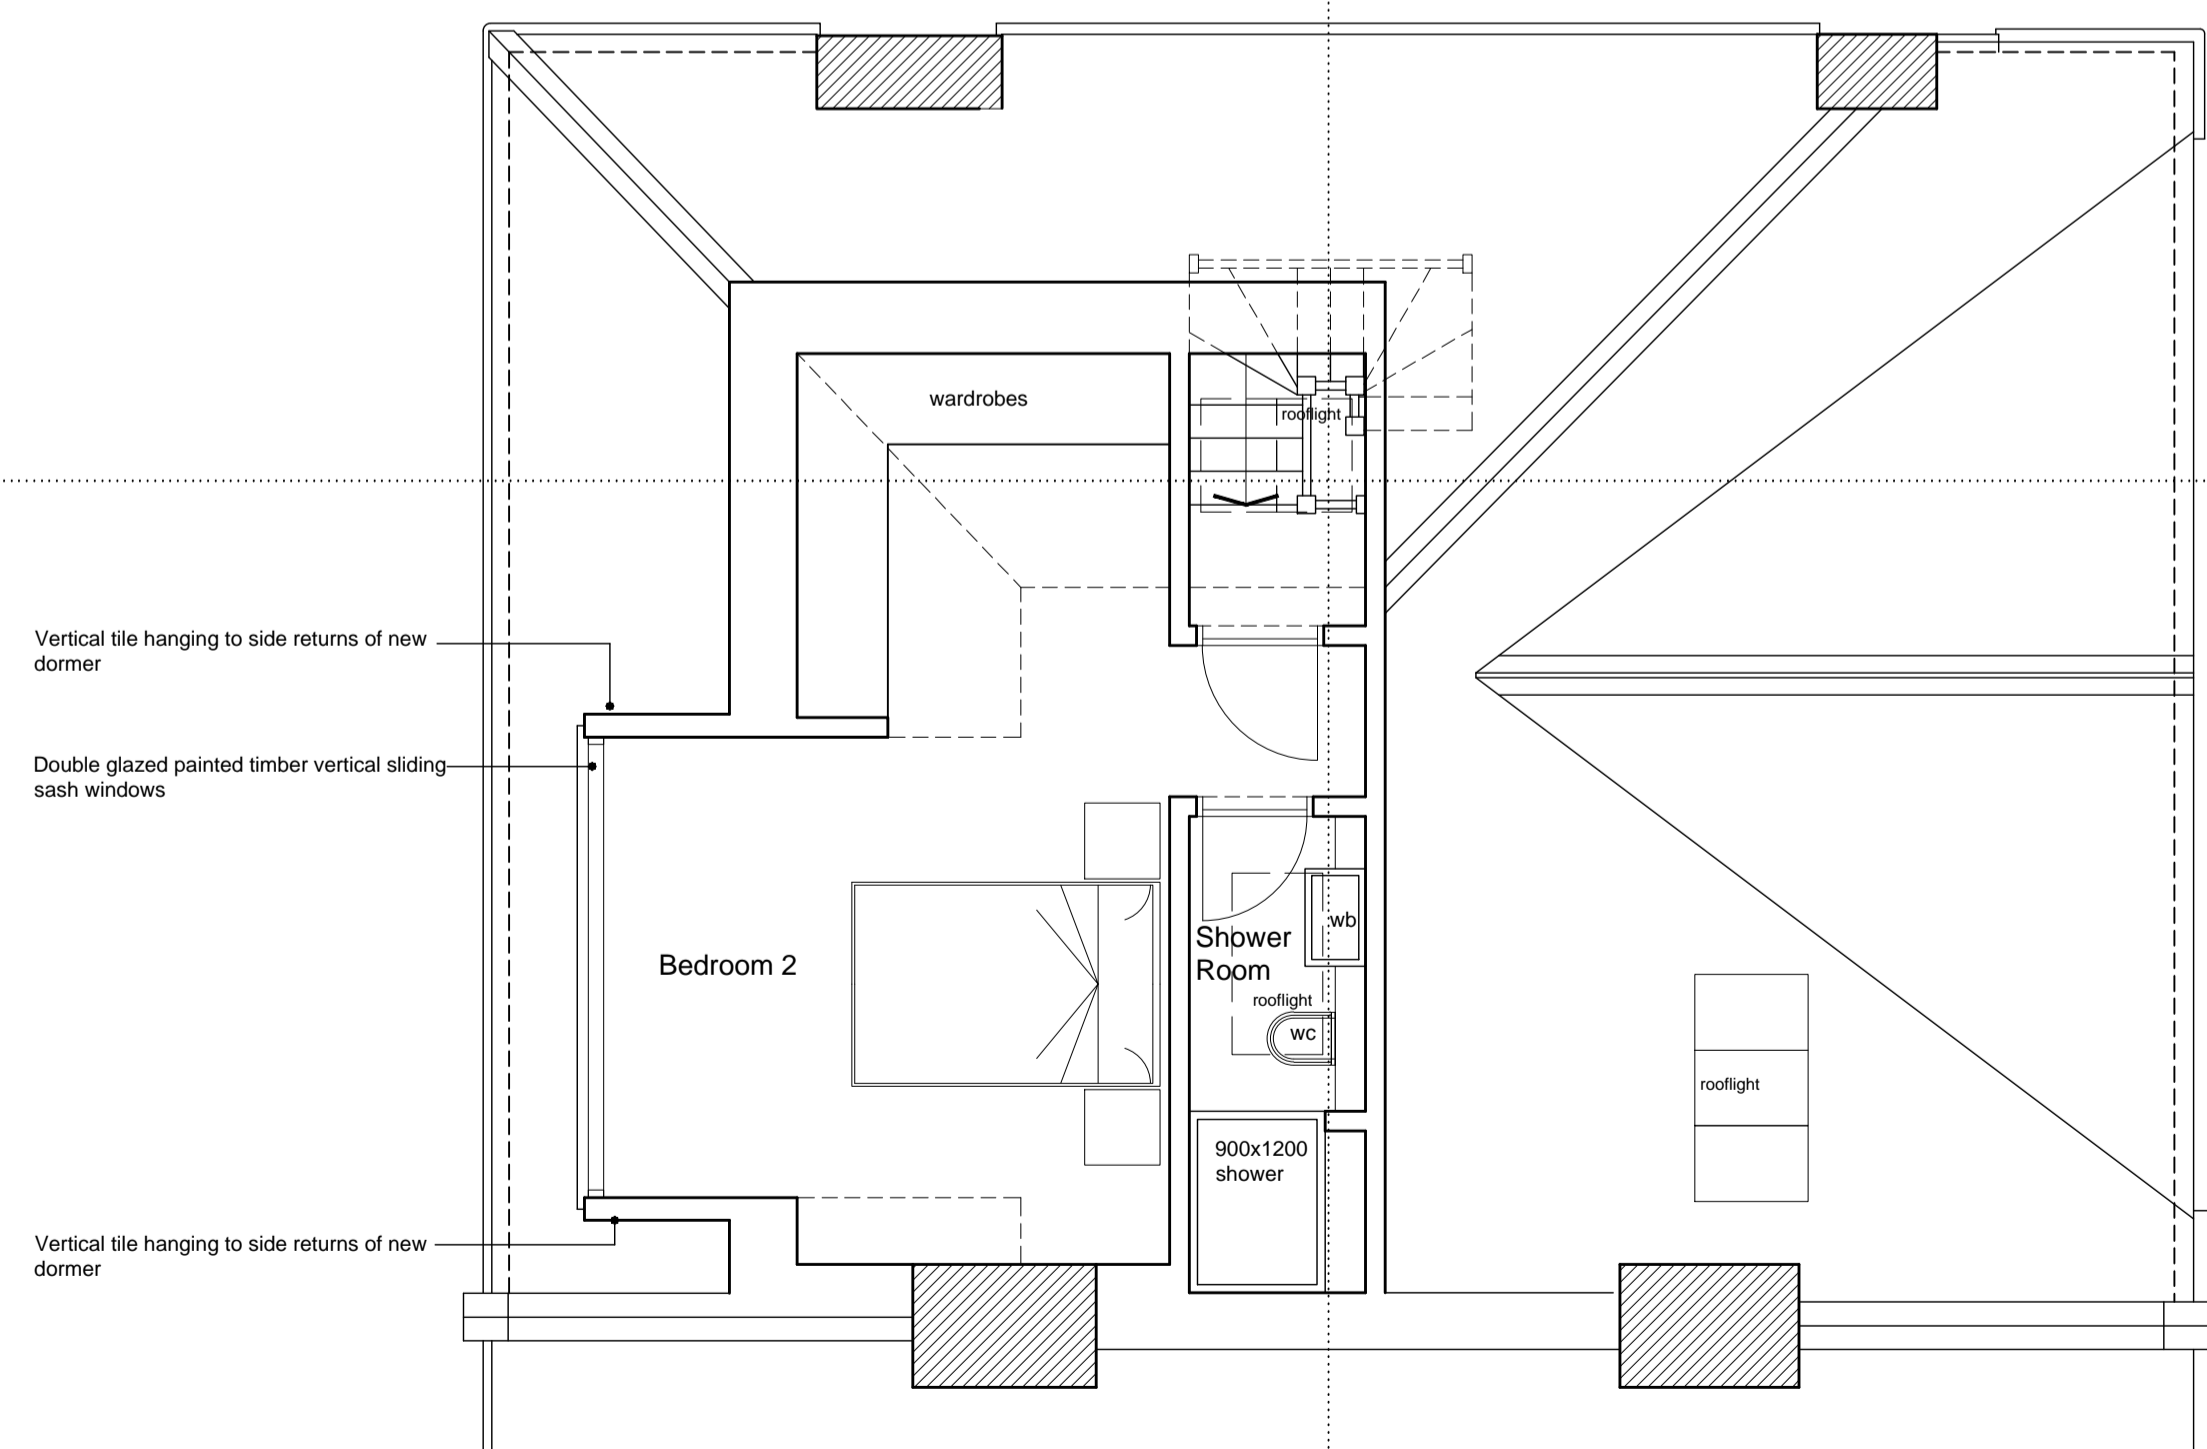

ATTIC FLOOR PLAN

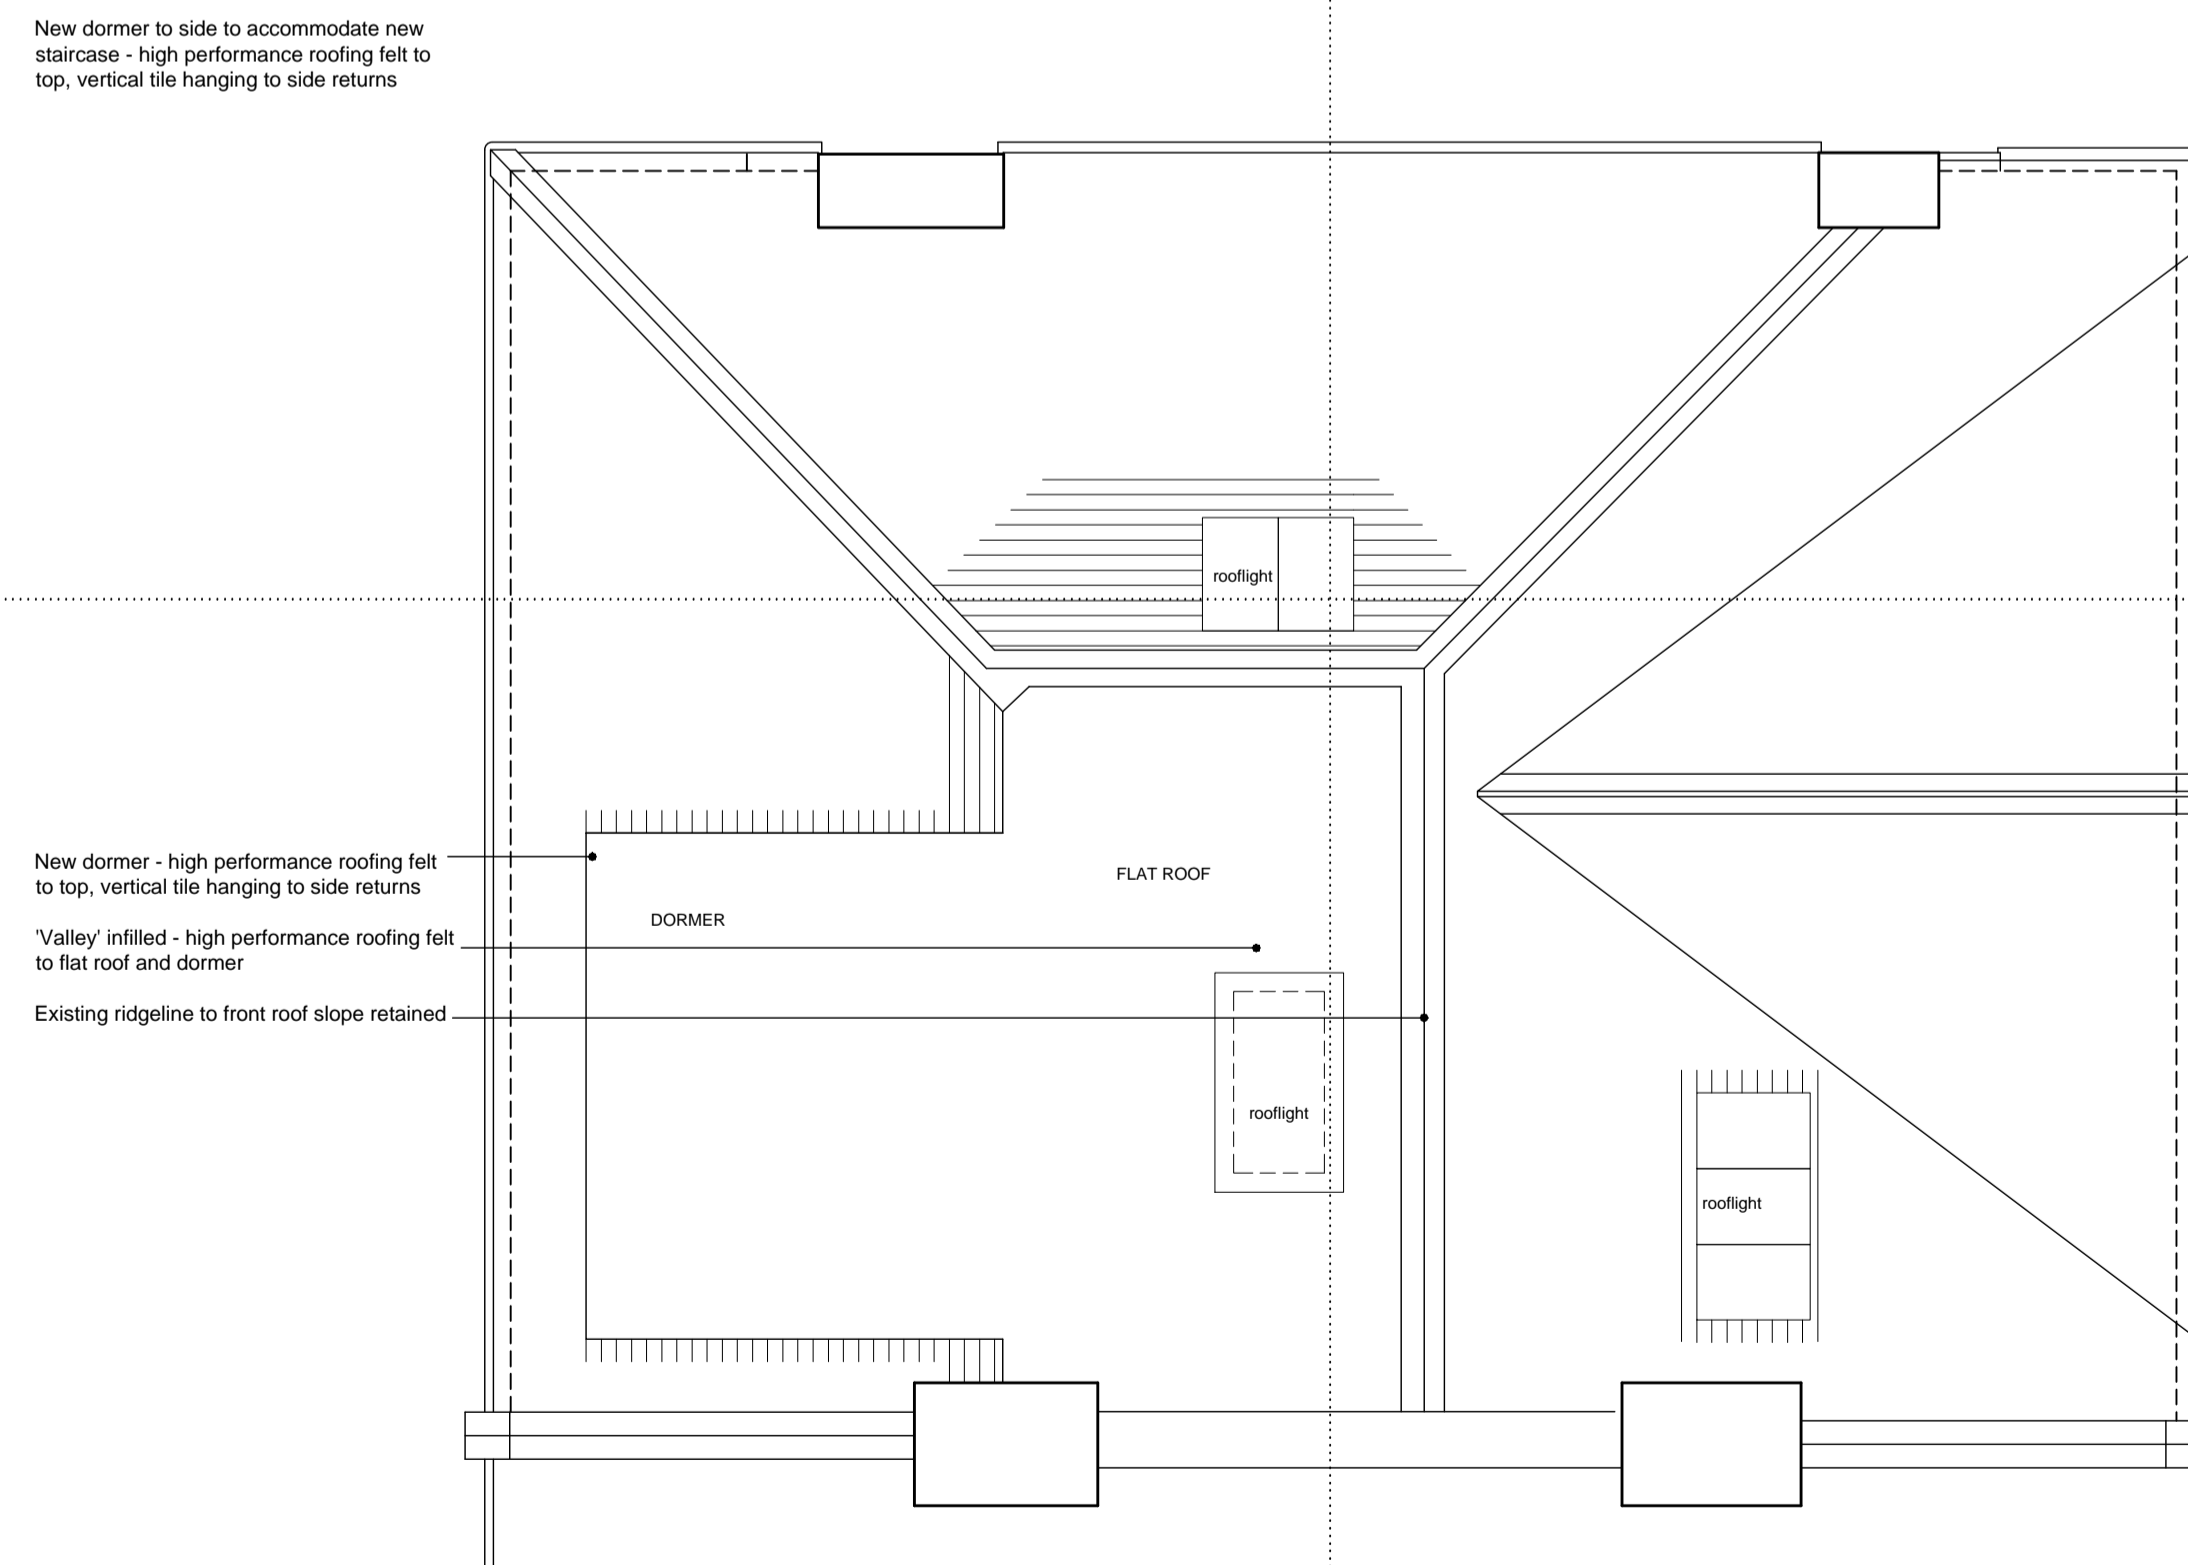


ROOF PLAN

All dimensions to be checked onsite.
DO NOT SCALE THIS DRAWING

© Copyright GRA
architecture & interiors

This confidential drawing and the copyright is the property of GRA and is neither to be copied in any way nor disclosed to any third party without the written consent of GRA

NOTES

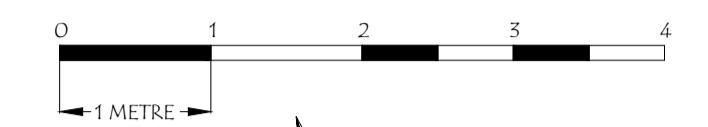

C	RE-SUBMITTED TO CAMDEN	25-04-14
B	RE-DESIGN	25-02-14
A	SUBMITTED FOR PLANNING	26-11-13

REVISIONS

GRA
architecture & interiors

No. 1 Roberts Mews
Lowndes Place
LONDON SW1X 8DA
T. 020 7823 2550 F. 020 7823 2552
E. office@architecture.co.uk

Title ATTIC & ROOF PLAN/FRONT & REAR ELEVATION

Project 3 DOWNSIDE CRESCENT
LONDON NW3 2AN

Client MRS ANN BRADLEY

Scale	Date	Drawn By
1:50@A1	OCT 2013	
Job No.	Dwg No.	Rev.
127	WD/12	C