


Randolph Street

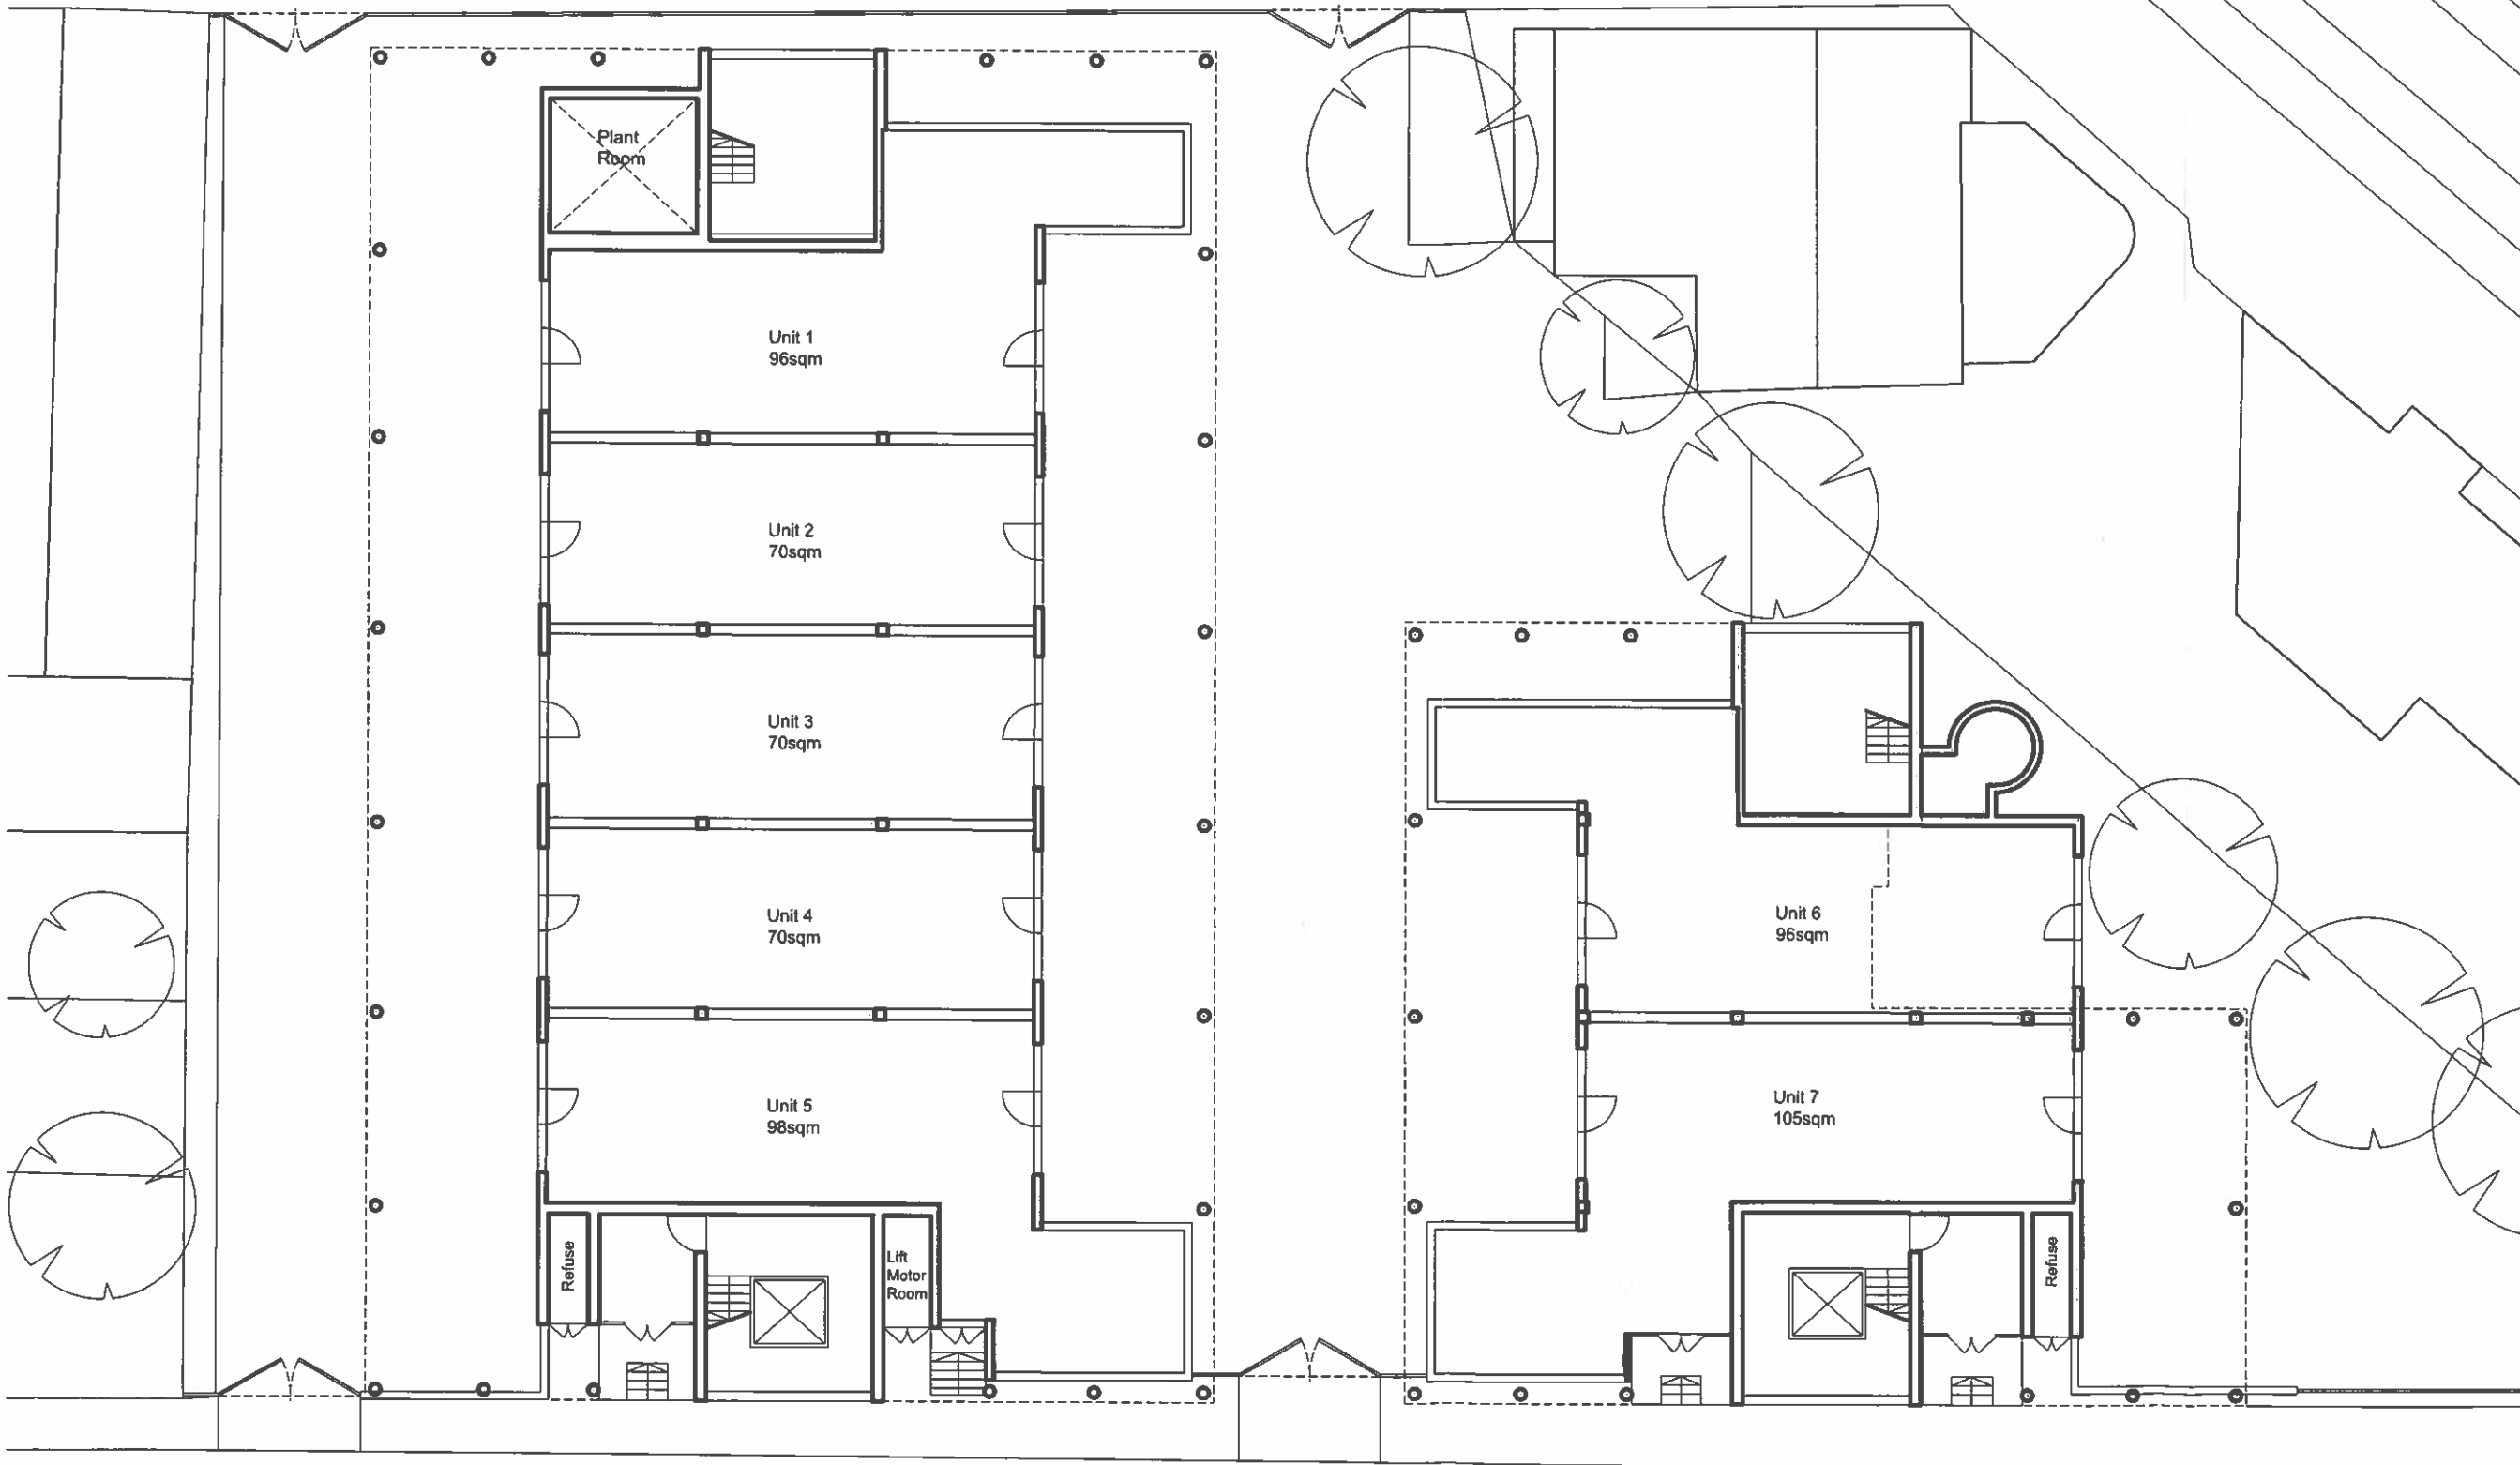

Baynes Street

GENERAL NOTES:

<b>DRAFT</b>					

Rev: Date Description By: Ck: App:  
**Metropolitan Workshop LLP**  
14-16 Cowcross Street, London EC1M 6DG  
Tel: 00 44 (0) 20 7566 0450  
www.metwork.co.uk

Client:  
Locksbridge Properties

Project:  
Bruges Place  
London NW1

Title:  
Groundfloor Plan

Scale: 1:200 @ A3 Date: 11/04/2014  
Issue Status: Planning

Job No.	Status	Package	Drawing No.	Revision
1338	P	101	02	