


Existing Ground Floor Plan  
1:200 at A3 / 1:100 at A1

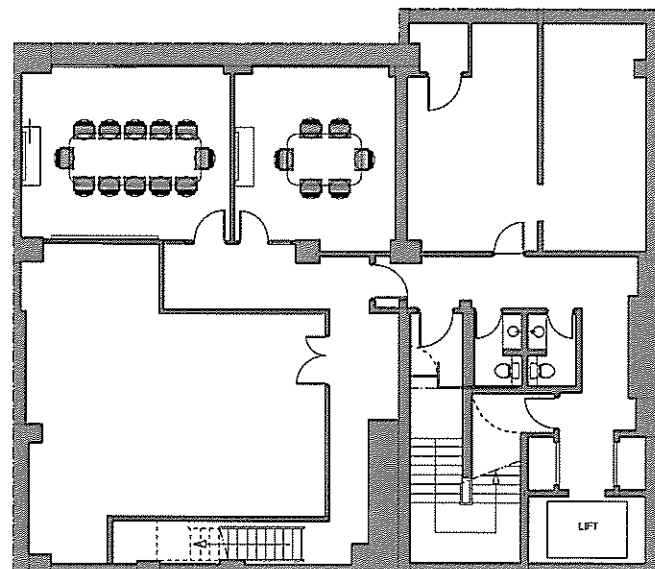

Existing Basement Plan  
1:200 at A3 / 1:100 at A1

18 12 13 MP Issued for Permitted Development Application

rev | date | check | comments

**DSDHA**  
8 Iliffe Yard London SE17 3QA  
T 020 7703 3555  
F 020 7703 3890  
E info@dshda.co.uk  
W www.dshda.co.uk

project  
101 Bayham Street  
Camden  
London  
NW1 0AG


drawing title  
Existing  
Basement and Ground Level Plans


drawn	size	date	scale
LM	A3/A1	09 12 13	1:200/100
drawing number		revision	

235\_P10.03


REPORT ERRORS/OMISSIONS  
DO NOT SCALE FROM THIS DRAWING  
COPYRIGHT © DSDHA

USE LATEST REVISION  
CHECK DIMENSIONS ON SITE

 

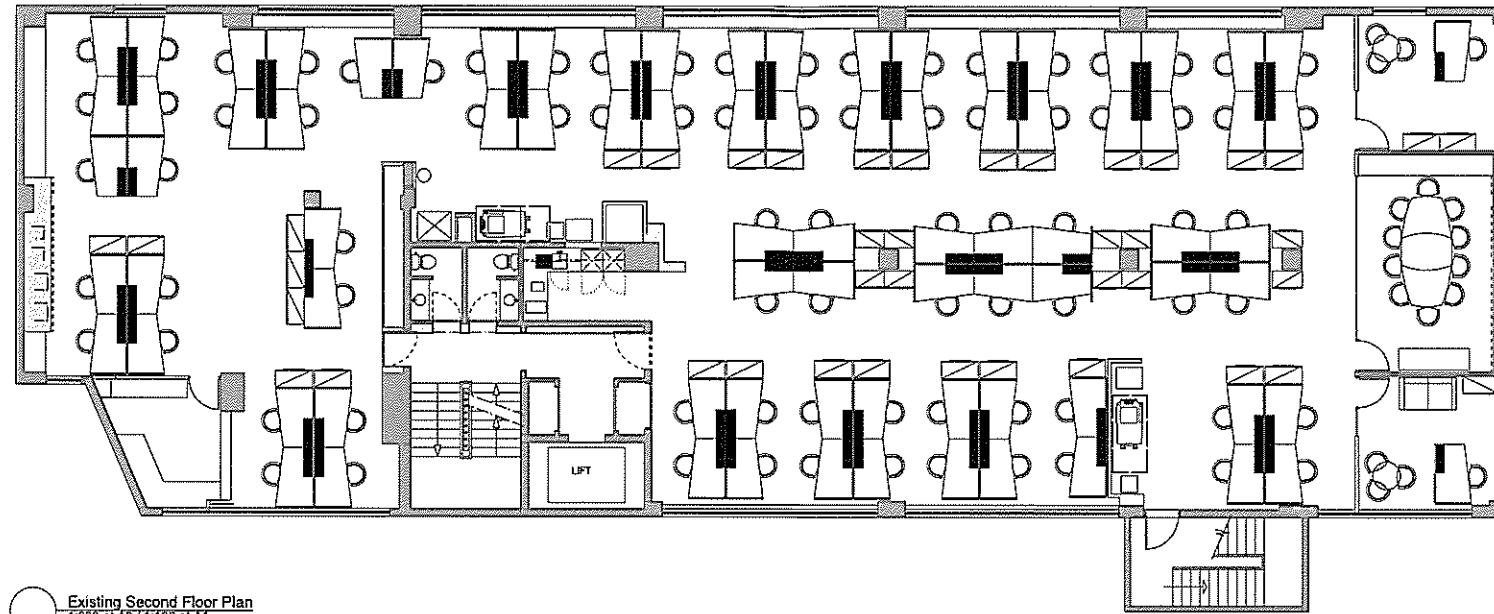

Existing Second Floor Plan  
1:200 at A3 / 1:100 at A1

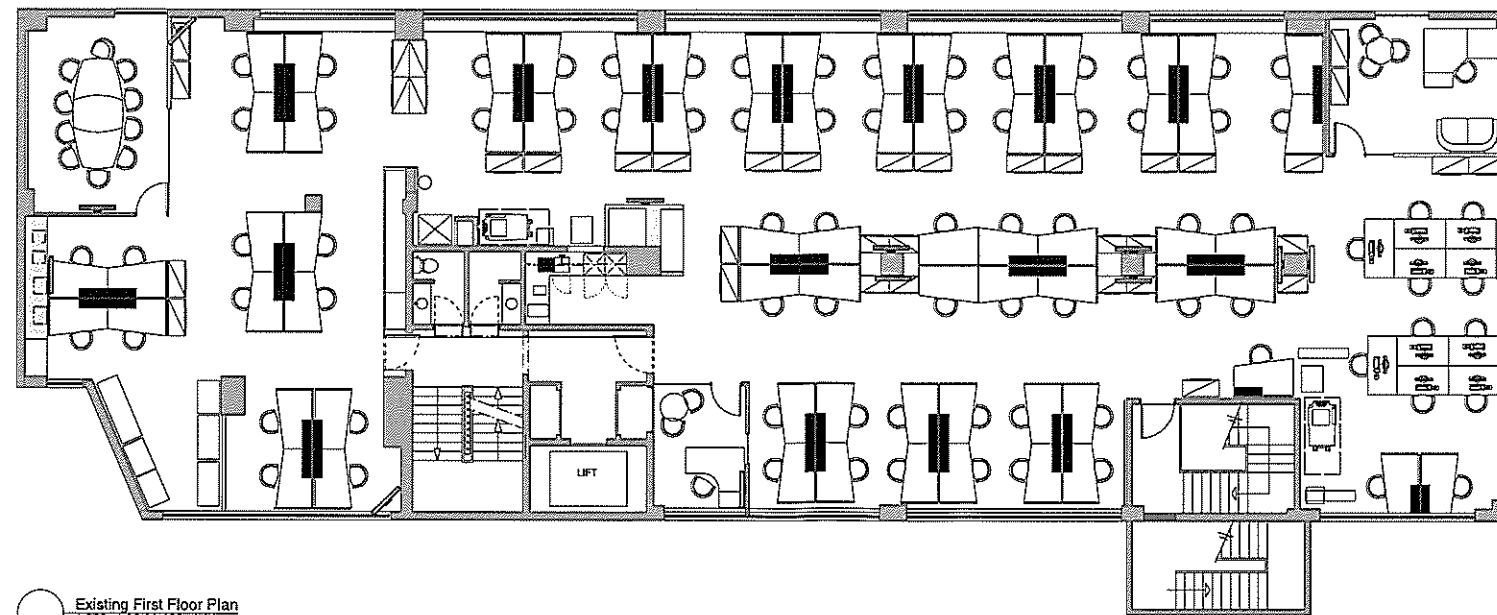

Existing First Floor Plan  
1:200 at A3 / 1:100 at A1

18 12 13 1/2P Issued for Permitted Development Application

rev | date | check | comments  
**DSDHA**  
 8 Illife Yard London SE17 3QA  
 T 020 7703 3555  
 F 020 7703 3890  
 E info@dshdha.co.uk  
 W www.dshdha.co.uk

project  
 101 Bayham Street  
 Camden  
 London  
 NW1 0AG

drawing title  
 Existing  
 First and Second Floor Plans


drawn	size	date	scale
LM	A3/A1	09 12 13	1:200/100

drawing number	revision
235_P10.04	-


REPORT DISCREPANCIES  
 DO NOT SCALE FROM THIS DRAWING  
 COPYRIGHT © DSDHA

USE LATEST RELEASED  
 CHECK DIMENSIONS ON SITE



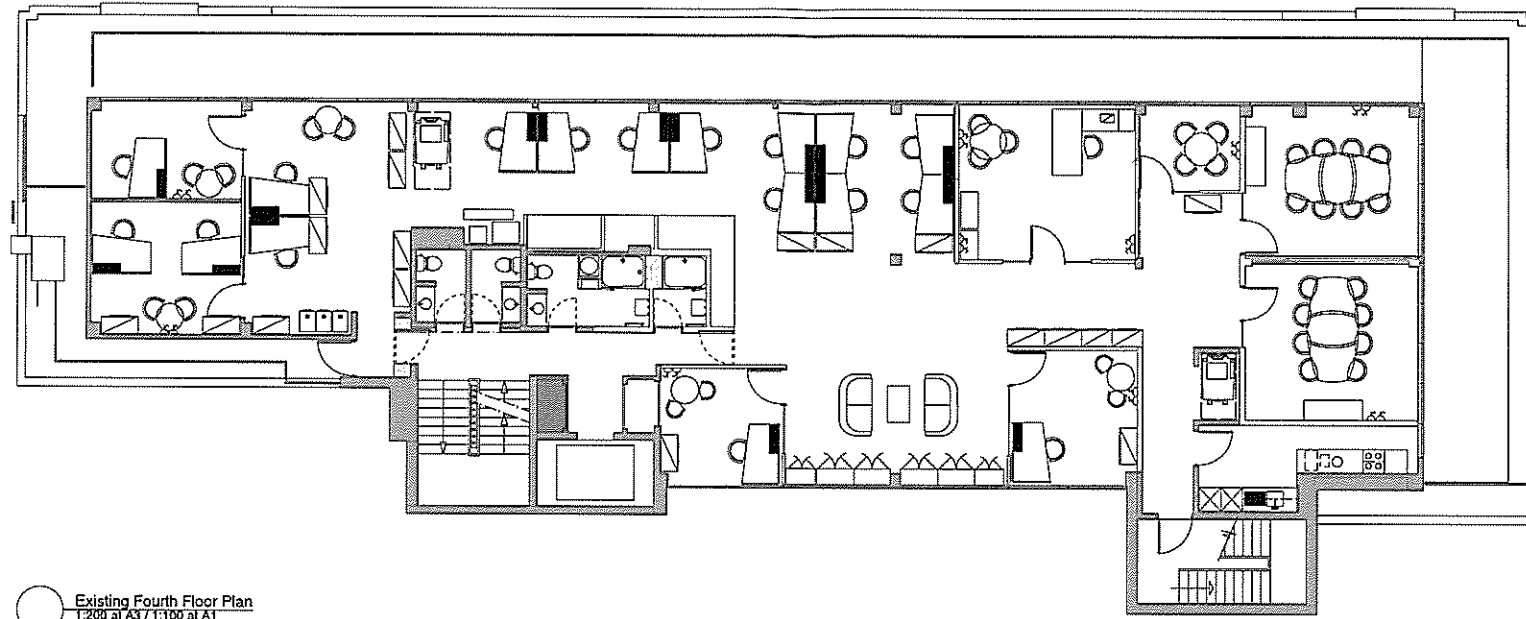

Existing Fourth Floor Plan  
1:200 at A3 / 1:100 at A1

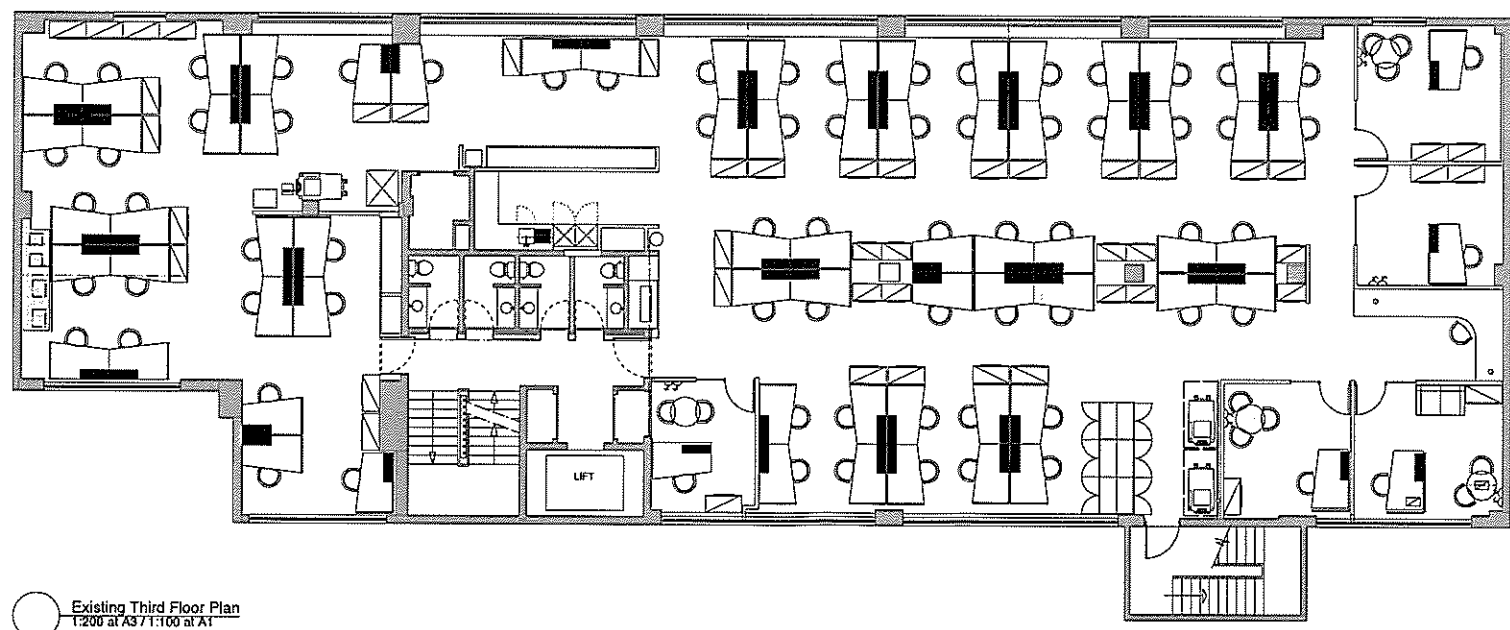

Existing Third Floor Plan  
1:200 at A3 / 1:100 at A1

18 12 13 MP Issued for Permitted Development Application

**DSDHA**  
 8 Illite Yard London SE17 3QA  
 T 020 7703 3555  
 F 020 7703 3890  
 E info@dodha.co.uk  
 W www.dodha.co.uk

project  
 101 Bayham Street  
 Camden  
 London  
 NW1 0AG

drawing title  
 Existing  
 Third and Fourth Floor Plans

drawn	size	date	scale
LM	A3/A1	09 12 13	1:200/100

drawing number	revision
235_P10.05	-

REPORT BACKLOGGERS USE LATEST REVISION  
 DO NOT SCALE FROM THIS DRAWING CHECK DIMENSIONS ON SITE  
 COPYRIGHT © DSDHA

