


Proposed Ground Floor Plan
1:200 at A3 / 1:100 at A1

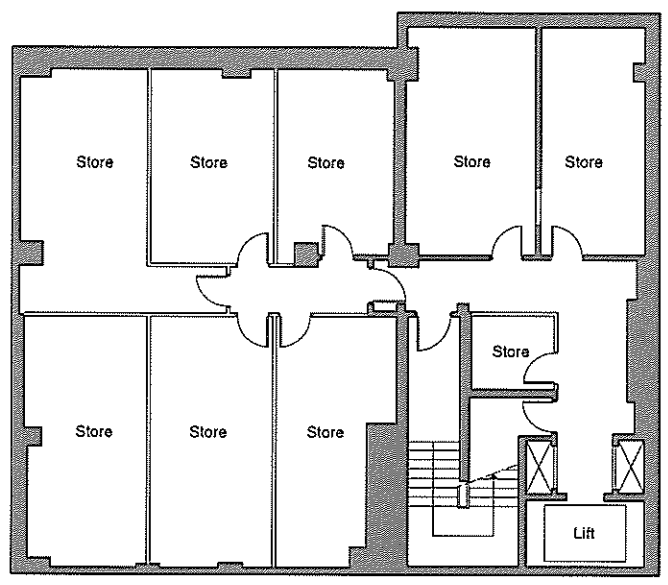

Proposed Basement Plan
1:200 at A3 / 1:100 at A1

10 12 13 MP Issued for Permitted Development Application

rev | date | check | comments

DSDHA
8 Little Yard London SE17 3QA
T 020 7703 3555
F 020 7703 3890
E info@dsha.co.uk
W www.dsha.co.uk

project
101 Bayham Street
Camden
London
NW1 0AG


drawing title
Proposed
Basement and Ground Level Plans


drawn	size	date	scale
LM	A3/A1	09 12 13	1:200/100

drawing number	revision
235_P20.01	-


REPORT DISCREPANCIES
DO NOT SCALE FROM THIS DRAWING
COPYRIGHT © DSDHA

USE LATEST REVISION
CHECK DIMENSIONS ON SITE

 

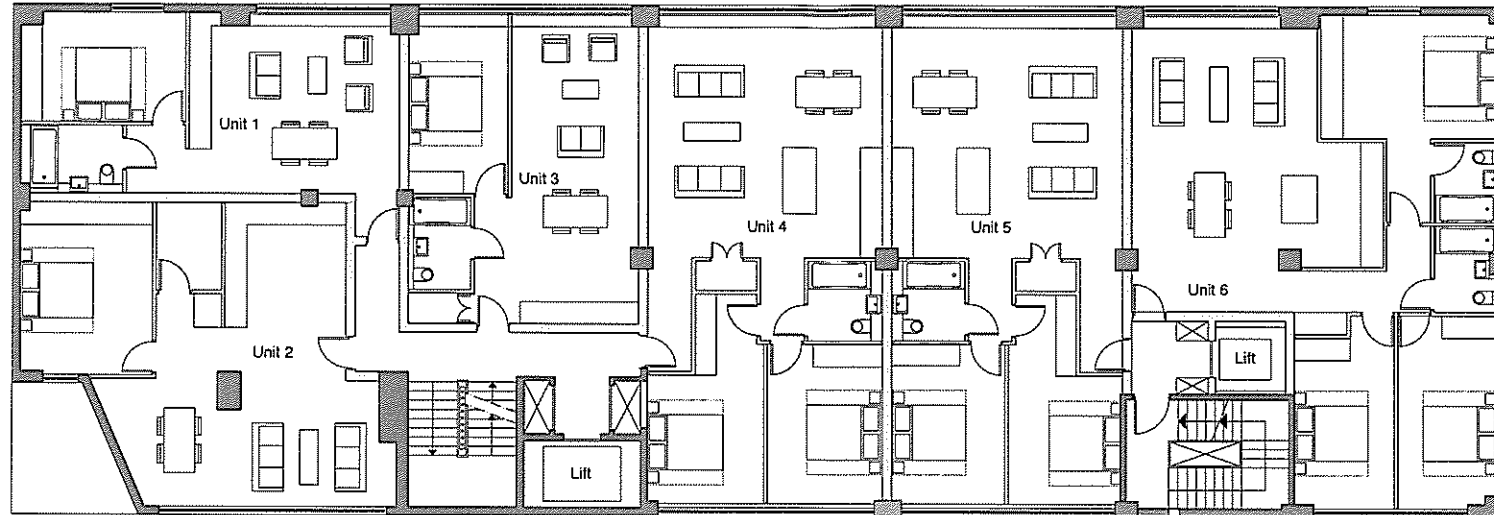

Proposed Second Floor Plan
1:200 at A3 / 1:100 at A1

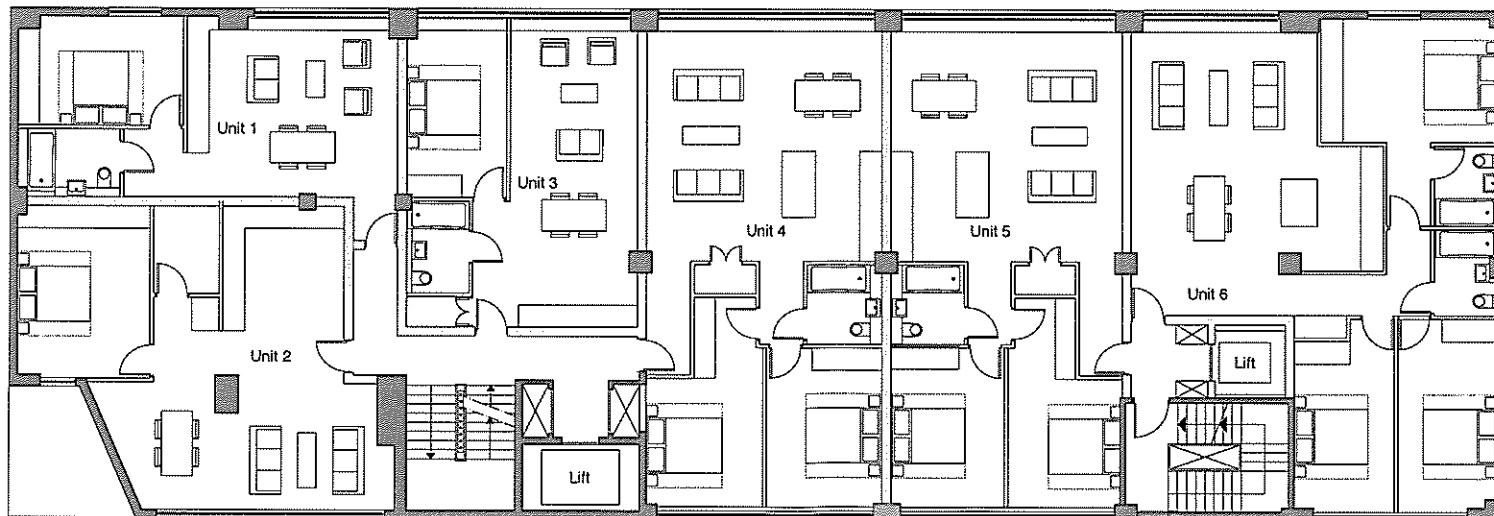

Proposed First Floor Plan
1:200 at A3 / 1:100 at A1

18 12 13 / MP / Issued for Permitted Development Application

rev	date	check	comments
DSDHA			
8 Little Yard London SE17 3QA			
T 020 7703 3555			
F 020 7703 3890			
E info@dshha.co.uk			
W www.dshha.co.uk			

project
101 Bayham Street
Camden
London
NW1 0AG


drawing title
Proposed
First and Second Floor Plans


drawn	size	date	scale
LM	A3/A1	09 12 13	1:200/100

drawing number	revision
235_P20.02	-


REPORT DISCREPANCIES DO NOT SCALE FROM THIS DRAWING COPYRIGHT © DSDHA

USE LATEST REVISION CHECK DIMENSIONS ON SITE

 

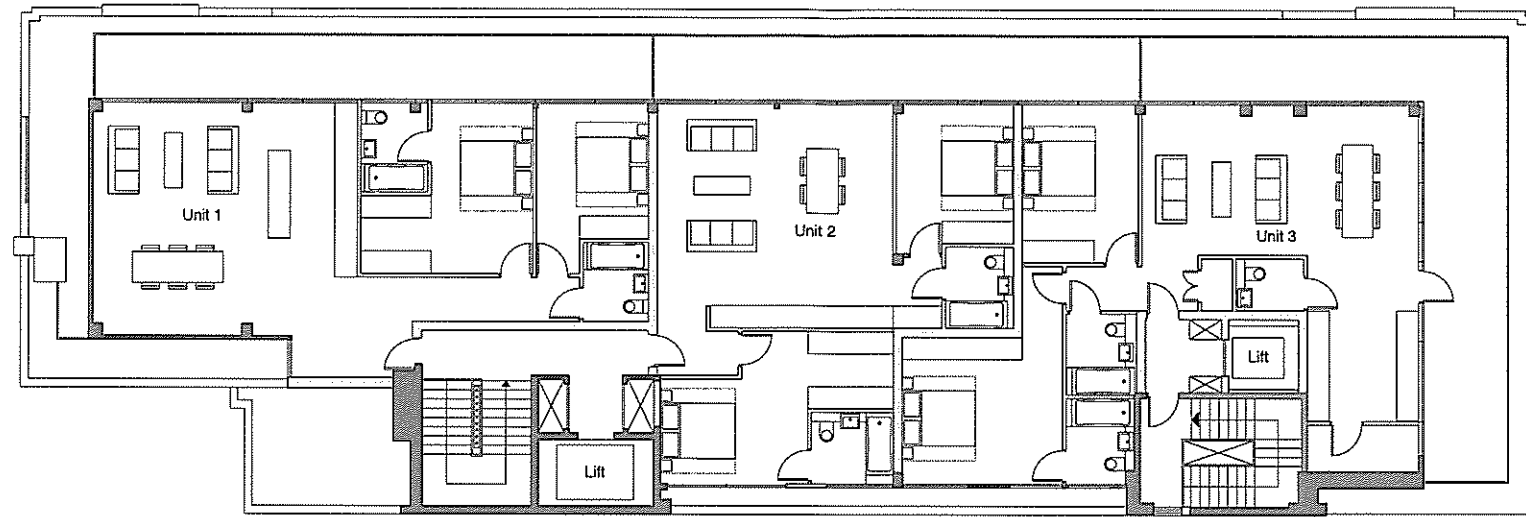

Proposed Fourth Floor Plan
1:200 at A3/1:100 at A1

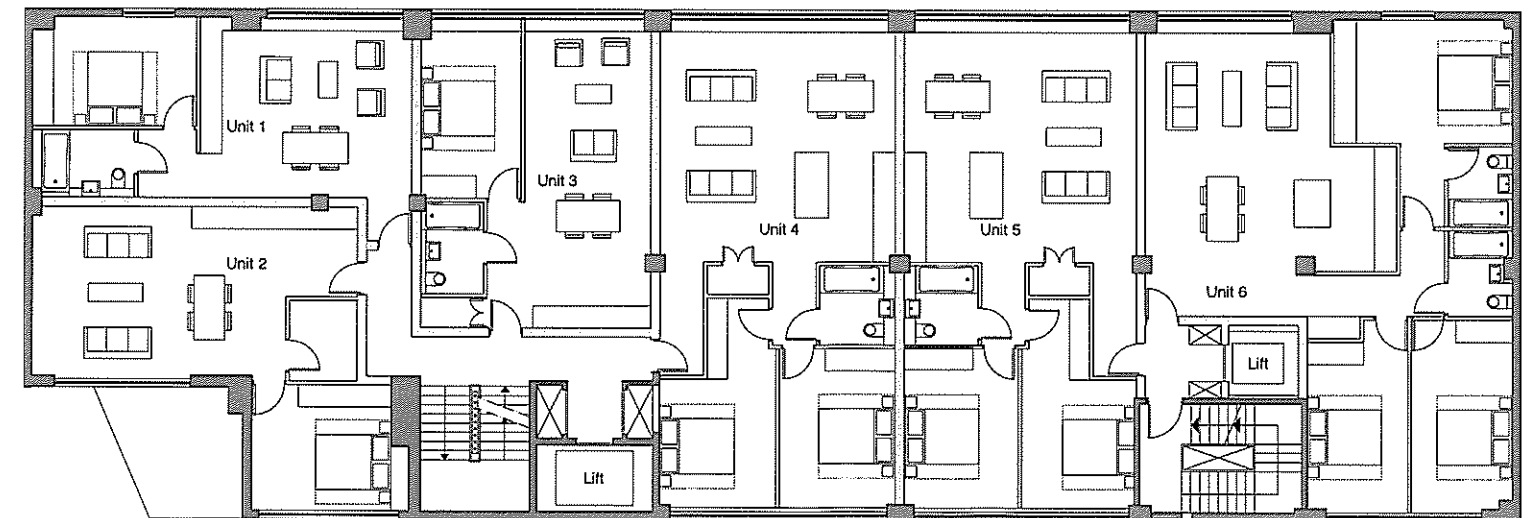

Proposed Third Floor Plan
1:200 at A3/1:100 at A1

18 12 13 MP Issued for Permitted Development Application

rev | date | check | comments
DSDHA
 8 Iliffe Yard London SE17 3QA
 T 020 7703 3555
 F 020 7703 3890
 E info@dsha.co.uk
 W www.dsha.co.uk

project
 101 Bayham Street
 Camden
 London
 NW1 0AG

drawing title
 Proposed
 Third and Fourth Floor Plans

drawn	size	date	scale
LM	A3/A1	09 12 13	1:200/100

drawing number	revision
235_P20.03	-

REPORT ERRORS/PAGES DO NOT SCALE FROM THIS DRAWING CHECK DIMENSIONS ON SITE
 USE LATEST REVISION CHECK DIMENSIONS ON SITE
 COPYRIGHT © DSDHA

