


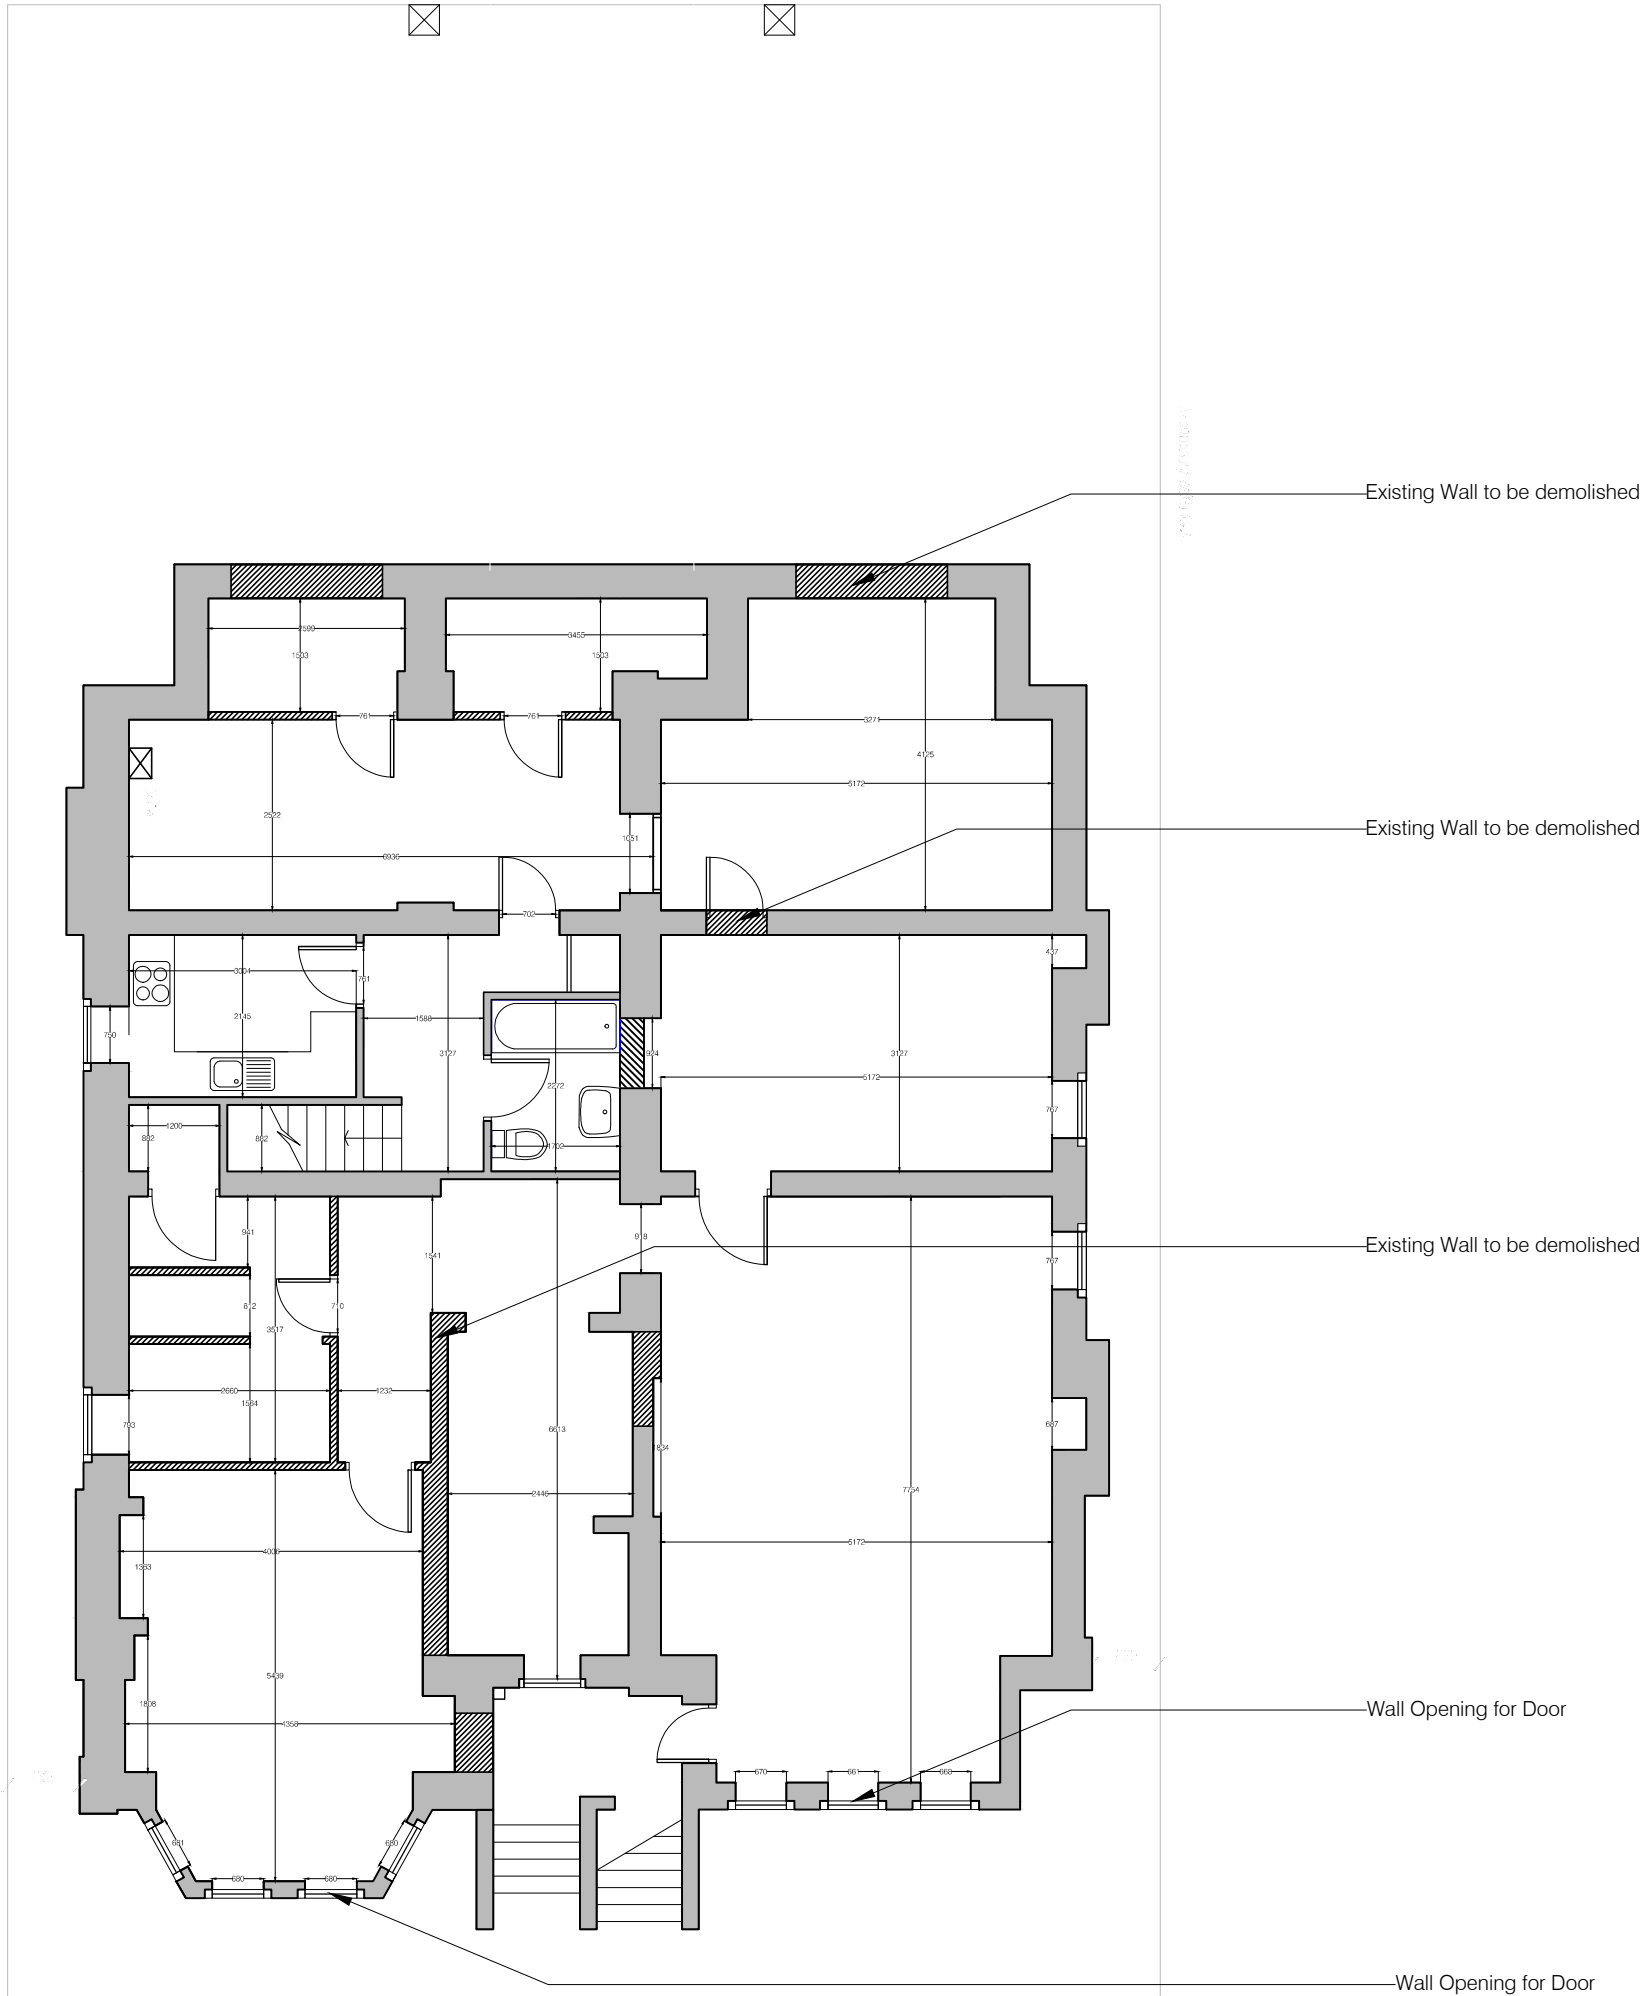

Felgate Mews (off Studland St)
Hammersmith, London,
W6 0LY
Tel: 020 8840 4776
Email: info@finneganassociates.com

Drawing Type:
PLANNING APPLICATION

Client: Dan Cohen

Project: 65 Compayne Gardens
London NW6 3DB

Drawing Title:
DEMOLITION BASEMENT PLAN

Scale: 1:100 at A3

Date : 31.03.2014

Job: 13009


Drawn : MS

Checked


Drawing Number:

CG-BMT- 01

Revision
00

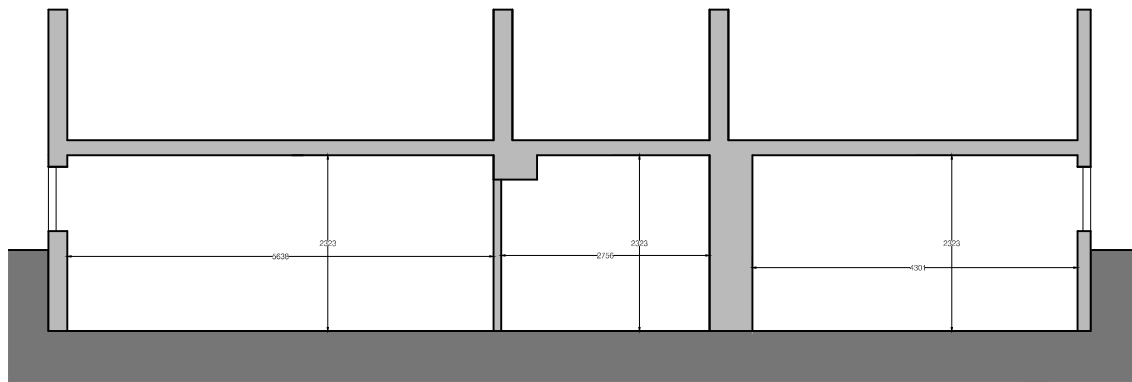


SECTION BB' - EXISTING

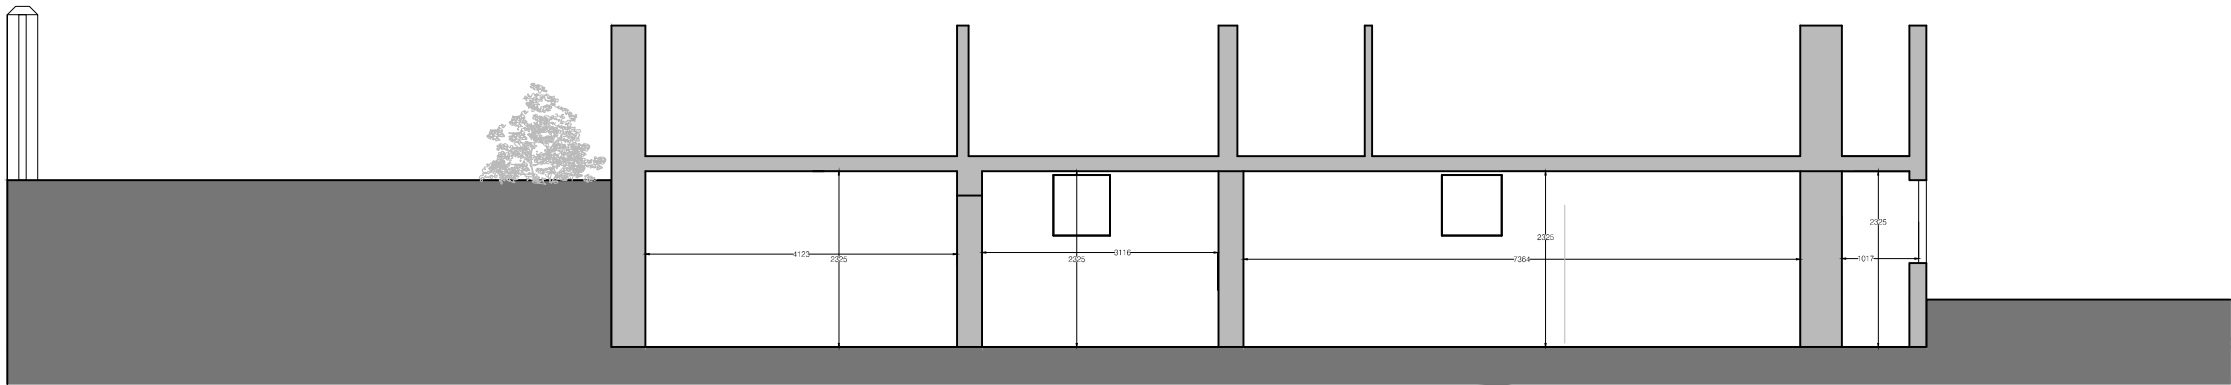


SECTION CC' - EXISTING


 Felgate Mews (off Studland St) Hammersmith, London, W6 0LY Tel: 020 8840 4776 Email: info@finneganassociates.com	Drawing Type: PLANNING APPLICATION		Drawing Title: EXISTING BASEMENT PLAN	
	Client: Dan Cohen		Scale: 1:100 at A3	
			Date : 31.03.2014	
	Project: 65 Compayne Gardens London NW6 3DB		Job: 13009	Drawn : MS
			Checked	Revision 00
		Drawing Number: CG-SECT- 01		

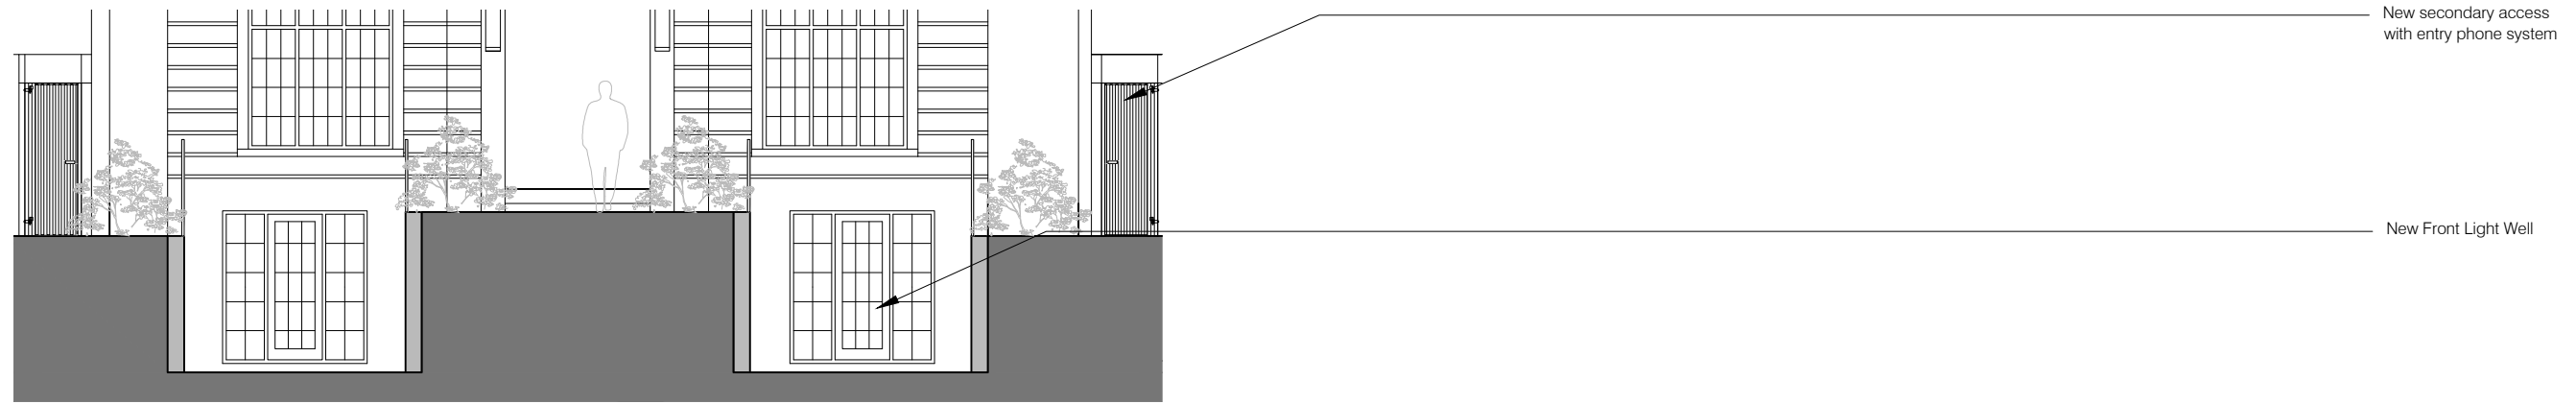

SECTION AA' - PROPOSED
SCALE : 1/100

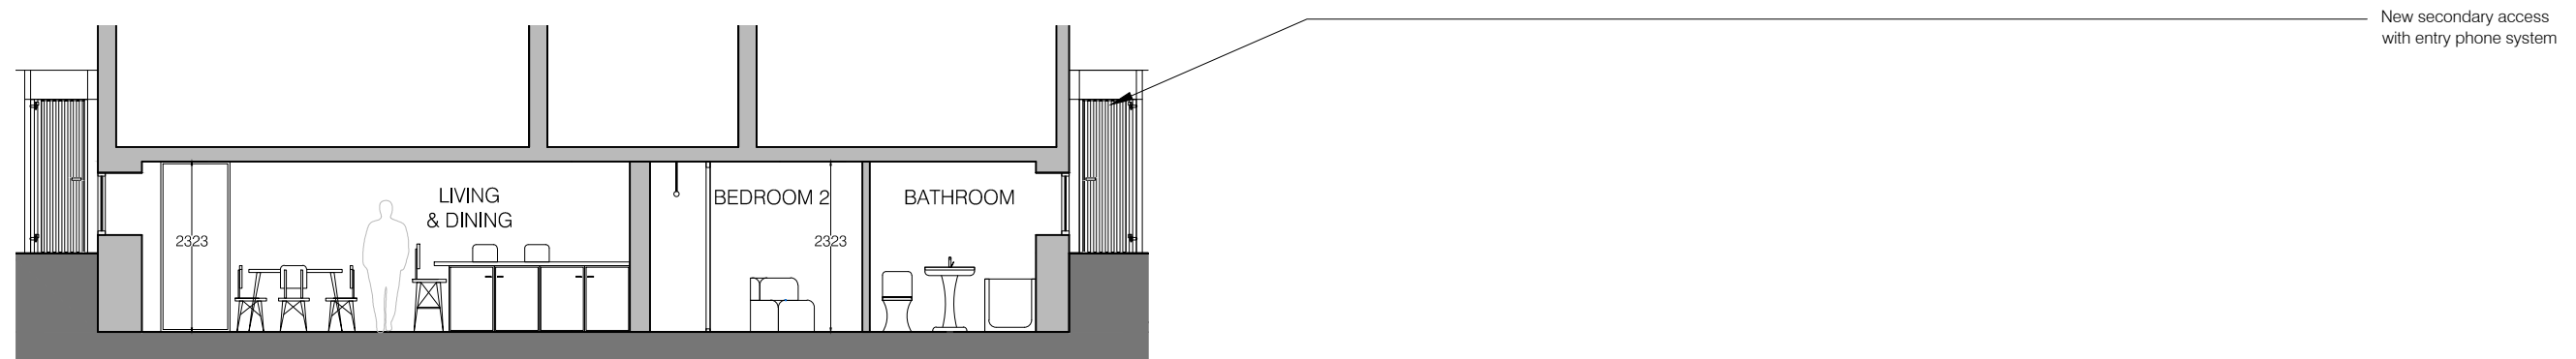


SECTION BB' - PROPOSED
SCALE : 1/100

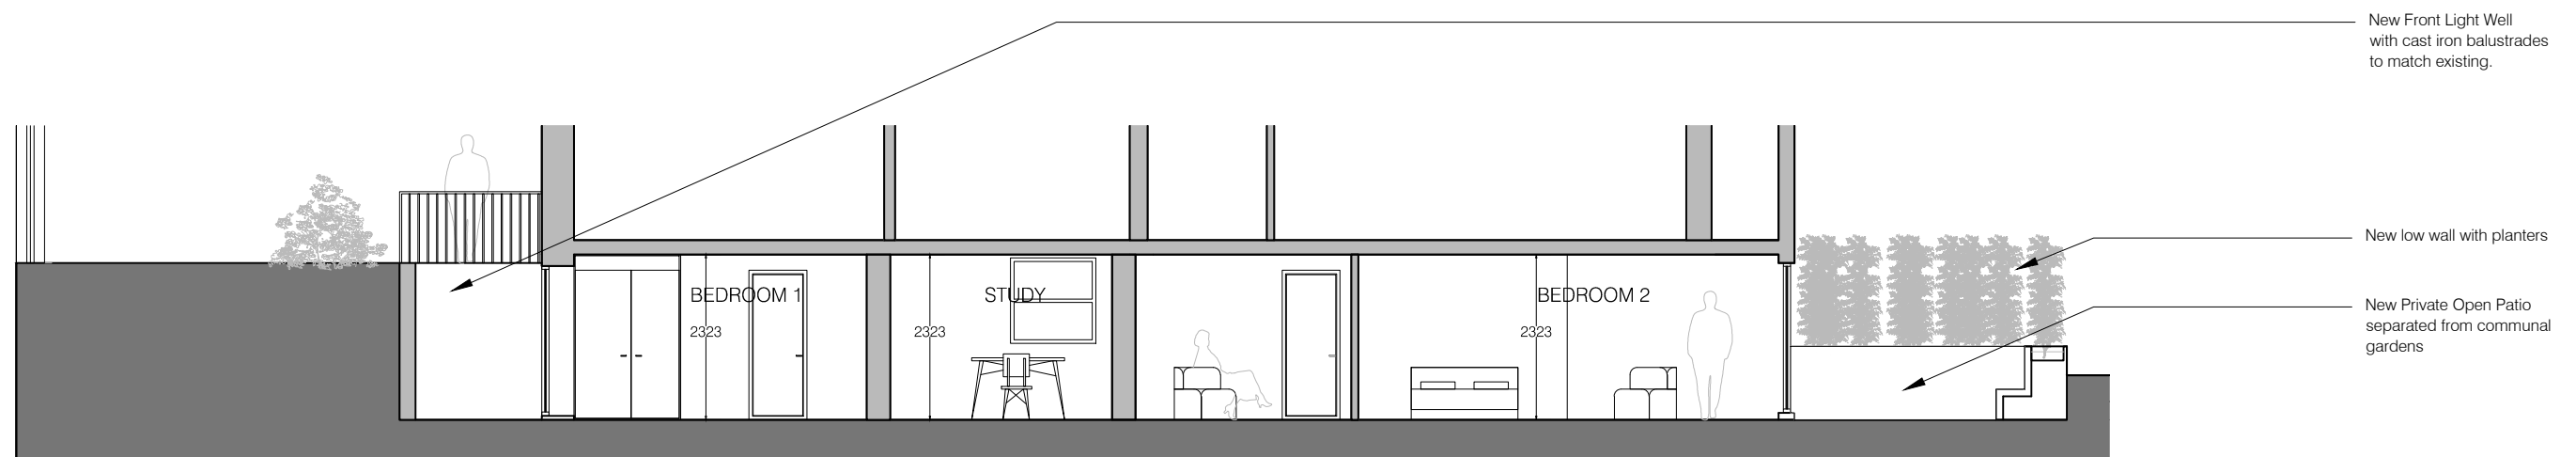

SECTION CC' - PROPOSED
SCALE : 1/100

 Felgate Mews (off Studland St) Hammersmith, London, W6 0LY Tel: 020 8840 4776 Email: info@finneganassociates.com	Drawing Type: PLANNING APPLICATION		Drawing Title: PROPOSED BASEMENT SECTION			
	Client: Dan Cohen		Scale: 1:100 at A3		Date : 31.03.2014	
			Job: 13009	Drawn : MS	Checked	
	Project: 65 Compayne Gardens London NW6 3DB		Drawing Number: CG-SECT- 02			Revision 00

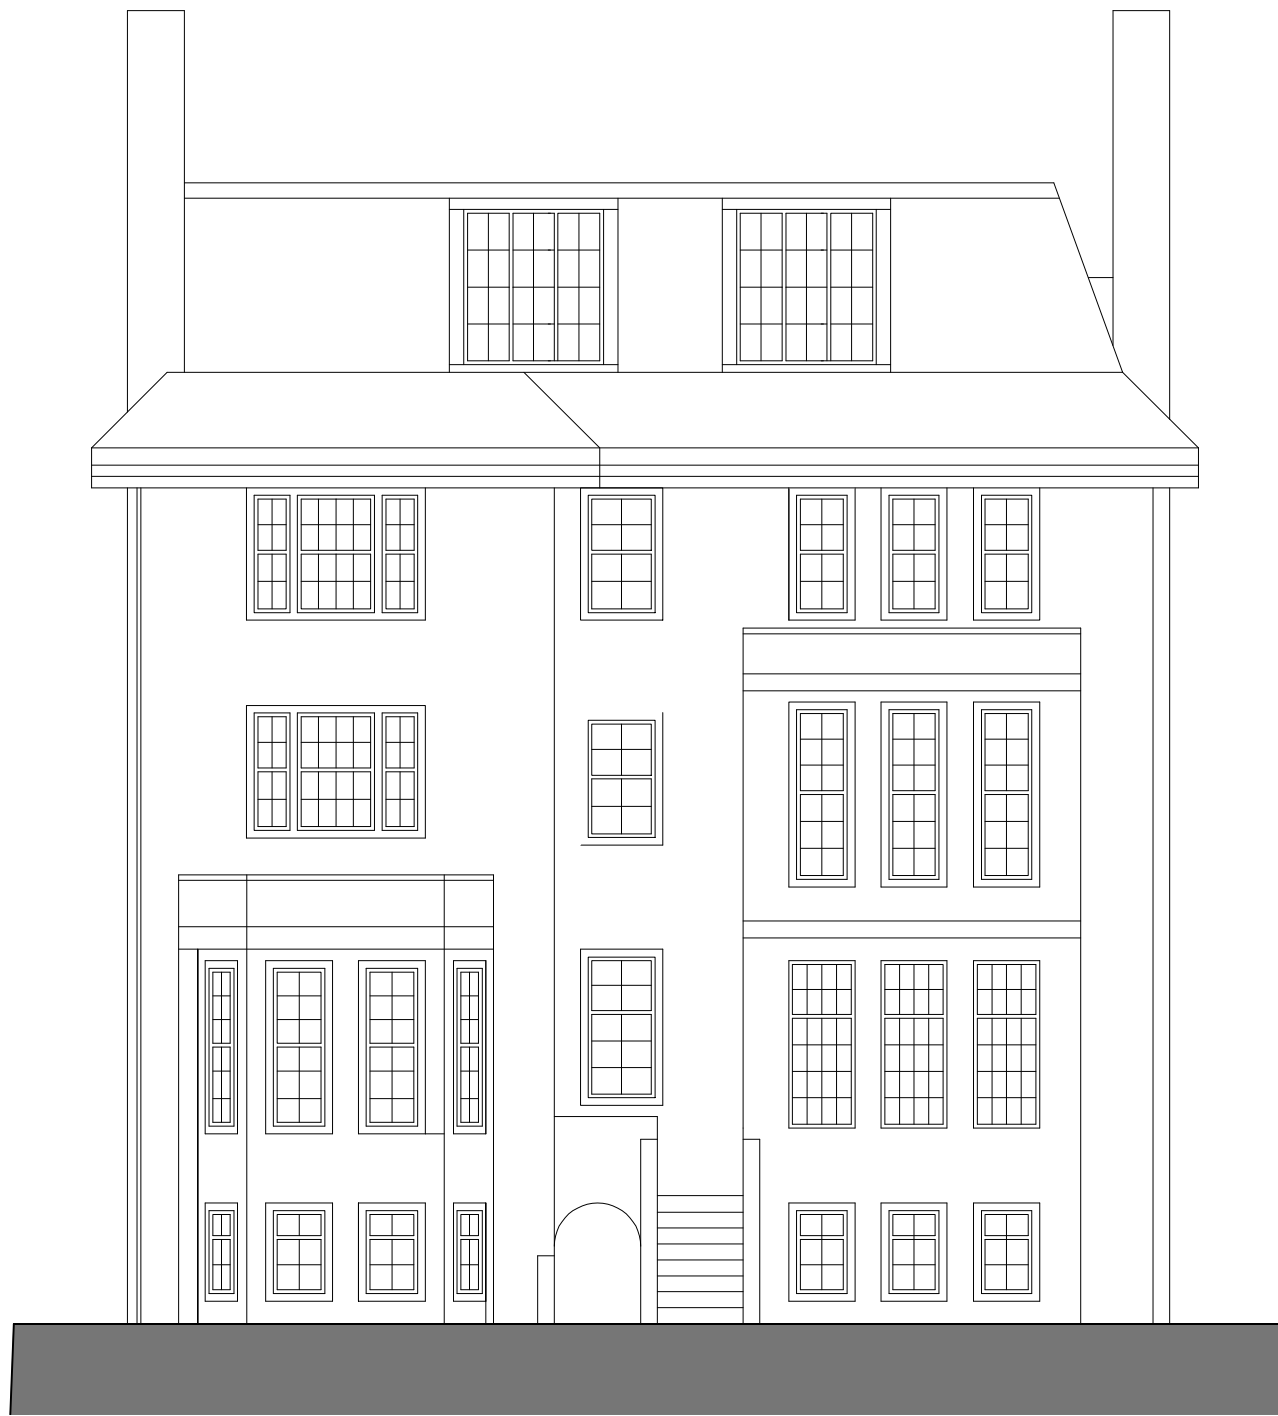

ELEVATION REAR - EXISTING
Scale = 1:100



ELEVATION LHS - EXISTING
Scale = 1:100

finnegan associates Felgate Mews (off Studland St) Hammersmith, London, W6 0LY Tel: 020 8840 4776 Email: info@finneganassociates.com	Drawing Type: PLANNING APPLICATION		Drawing Title: ELEVATION REAR AND LHS EXISTING		
	Client: Dan Cohen		Scale: 1:100 at A3		Date : 31.03.2014
			Job: 13009	Drawn : MS	Checked
	Project: 65 Compayne Gardens London NW6 3DB		Drawing Number: CG-ELV- 03		Revision 00



ELEVATION REAR - PROPOSED
Scale = 1:100



ELEVATION LHS - PROPOSED
Scale = 1:100

 Felgate Mews (off Studland St) Hammersmith, London, W6 0LY Tel: 020 8840 4776 Email: info@finneganassociates.com	Drawing Type: PLANNING APPLICATION		Drawing Title: ELEVATION REAR AND LHS PROPOSED		
	Client: Dan Cohen		Scale: 1:100 at A3		Date : 31.03.2014
			Job: 13009	Drawn : MS	Checked
	Project: 65 Compayne Gardens London NW6 3DB		Drawing Number: CG-ELV- 04		Revision 00



FRONT ELEVATION - EXISTING
Scale = 1:100



RHS ELEVATION - EXISTING
Scale = 1:100

 Felgate Mews (off Studland St) Hammersmith, London, W6 0LY Tel: 020 8840 4776 Email: info@finneganassociates.com	Drawing Type: PLANNING APPLICATION		Drawing Title: ELEVATION FRONT AND RHS EXISTING		
	Client: Dan Cohen		Scale: 1:100 at A3		Date : 31.03.2014
			Job: 13009	Drawn : MS	Checked
	Project: 65 Compayne Gardens London NW6 3DB		Drawing Number: CG-ELV- 01		Revision 00



FRONT ELEVATION - PROPOSED
Scale = 1:100



RHS ELEVATION - PROPOSED
Scale = 1:100



Felgate Mews (off Studland St)
Hammersmith, London,
W6 0LY
Tel: 020 8840 4776
Email: info@finneganassociates.com

Drawing Type: PLANNING APPLICATION		Drawing Title: ELEVATION FRONT AND RHS PROPOSED		
Client: Dan Cohen	Scale: 1:100 at A3		Date : 31.03.2014	
	Job: 13009	Drawn : MS		Checked
Project: 65 Compayne Gardens London NW6 3DB	Drawing Number: CG-ELV- 02			Revision 00