



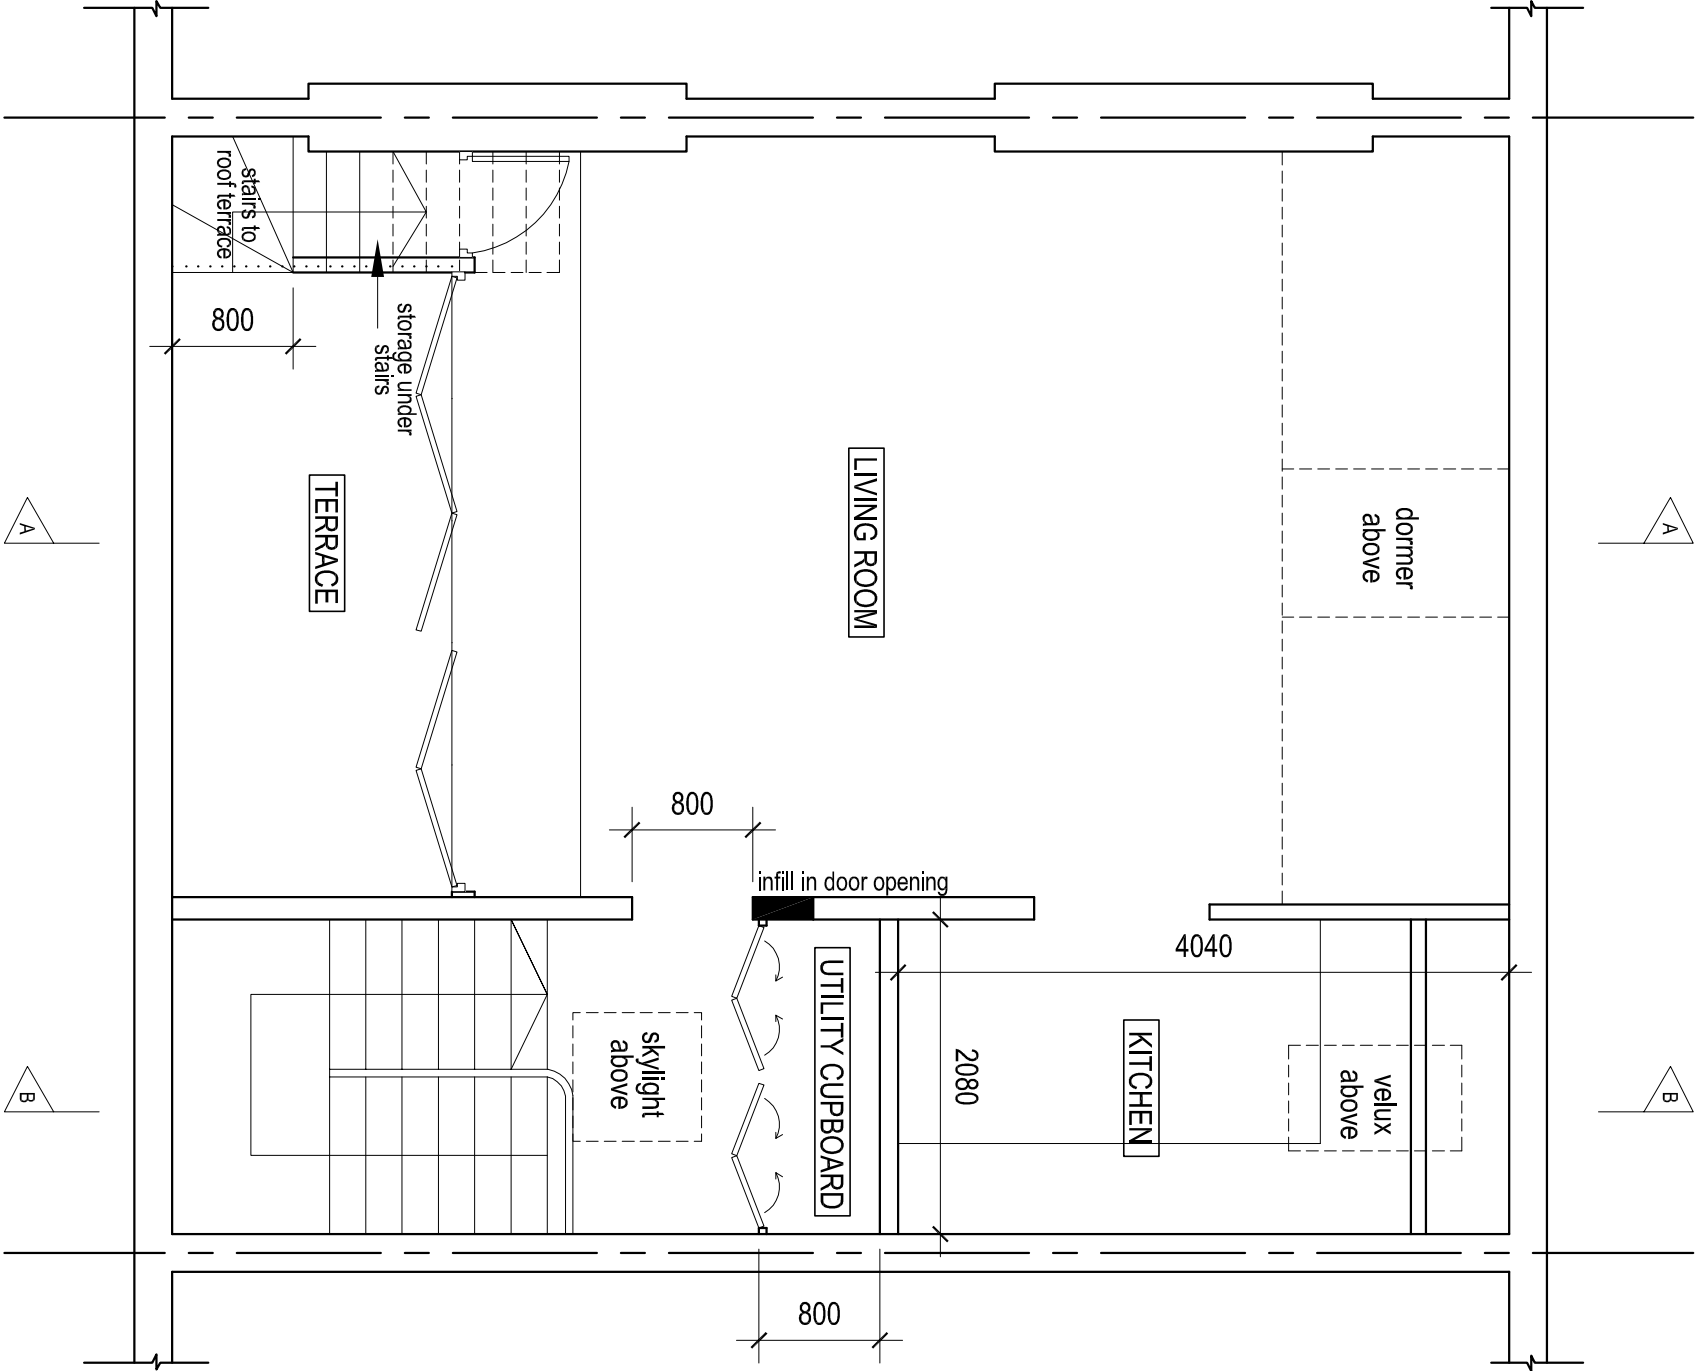

Proposed Loft Plan

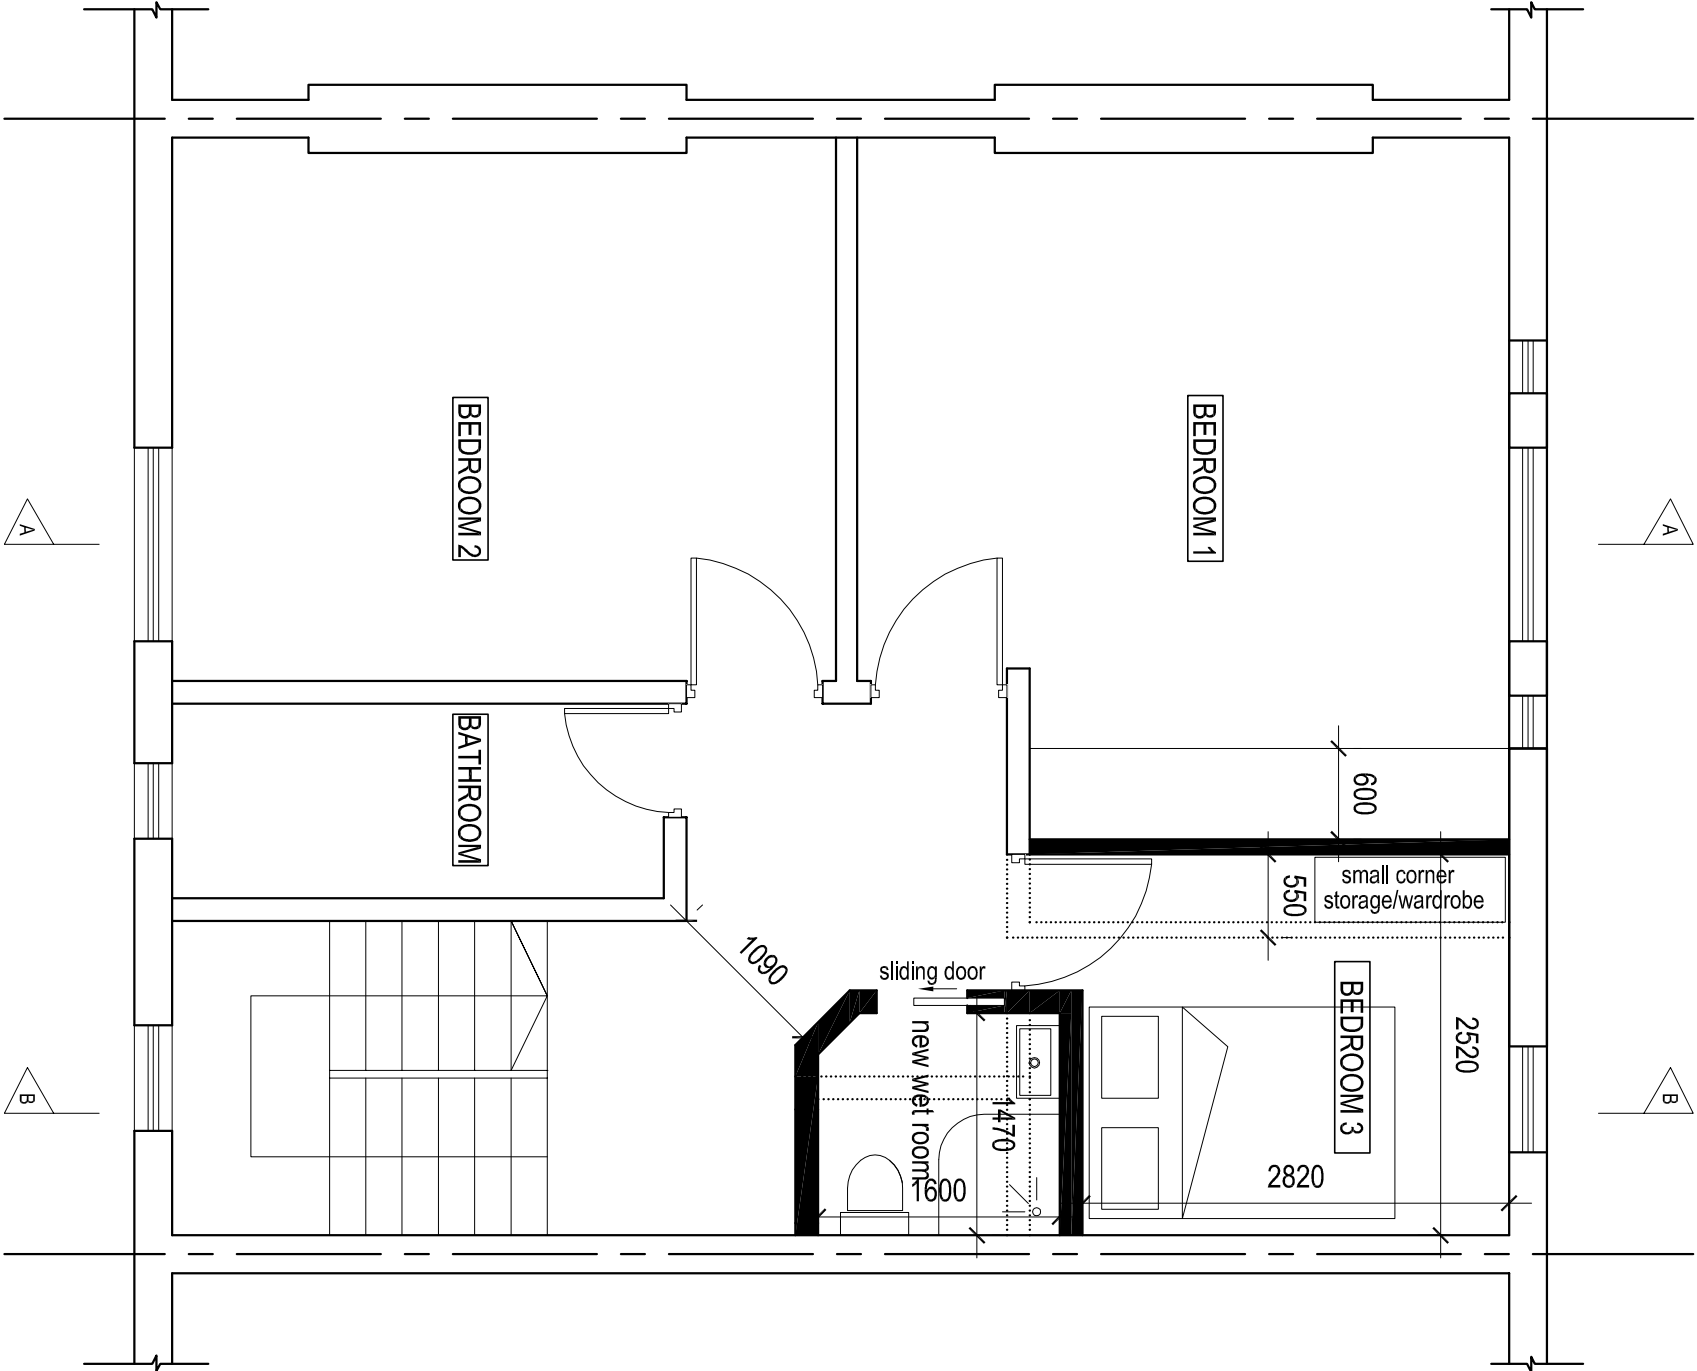

Proposed Third Floor Plan

Ecos Maclean Ltd
Engineering - materials, energy, structure
8A Chamberlain Street - London NW1 8XG - Tel: 020 7722 7525 - Fax: 020 7722 9711
Web-site: www.nukmaclean.co.uk - email: office@nukmaclean.co.uk

Client
David Josephs

Project
26 Steeles Road
London NW3

Title
Proposed Floor Plans

Revision	Date	Made by	Amendments
01RT	12.03.2014	PN	scale bar shown & minor amendments

Date	30.01.2014	Drawn by	PN	Checked
Scales	1:50@A3	Job No.	14007	Drawing No. Revision
				02 01RT

