



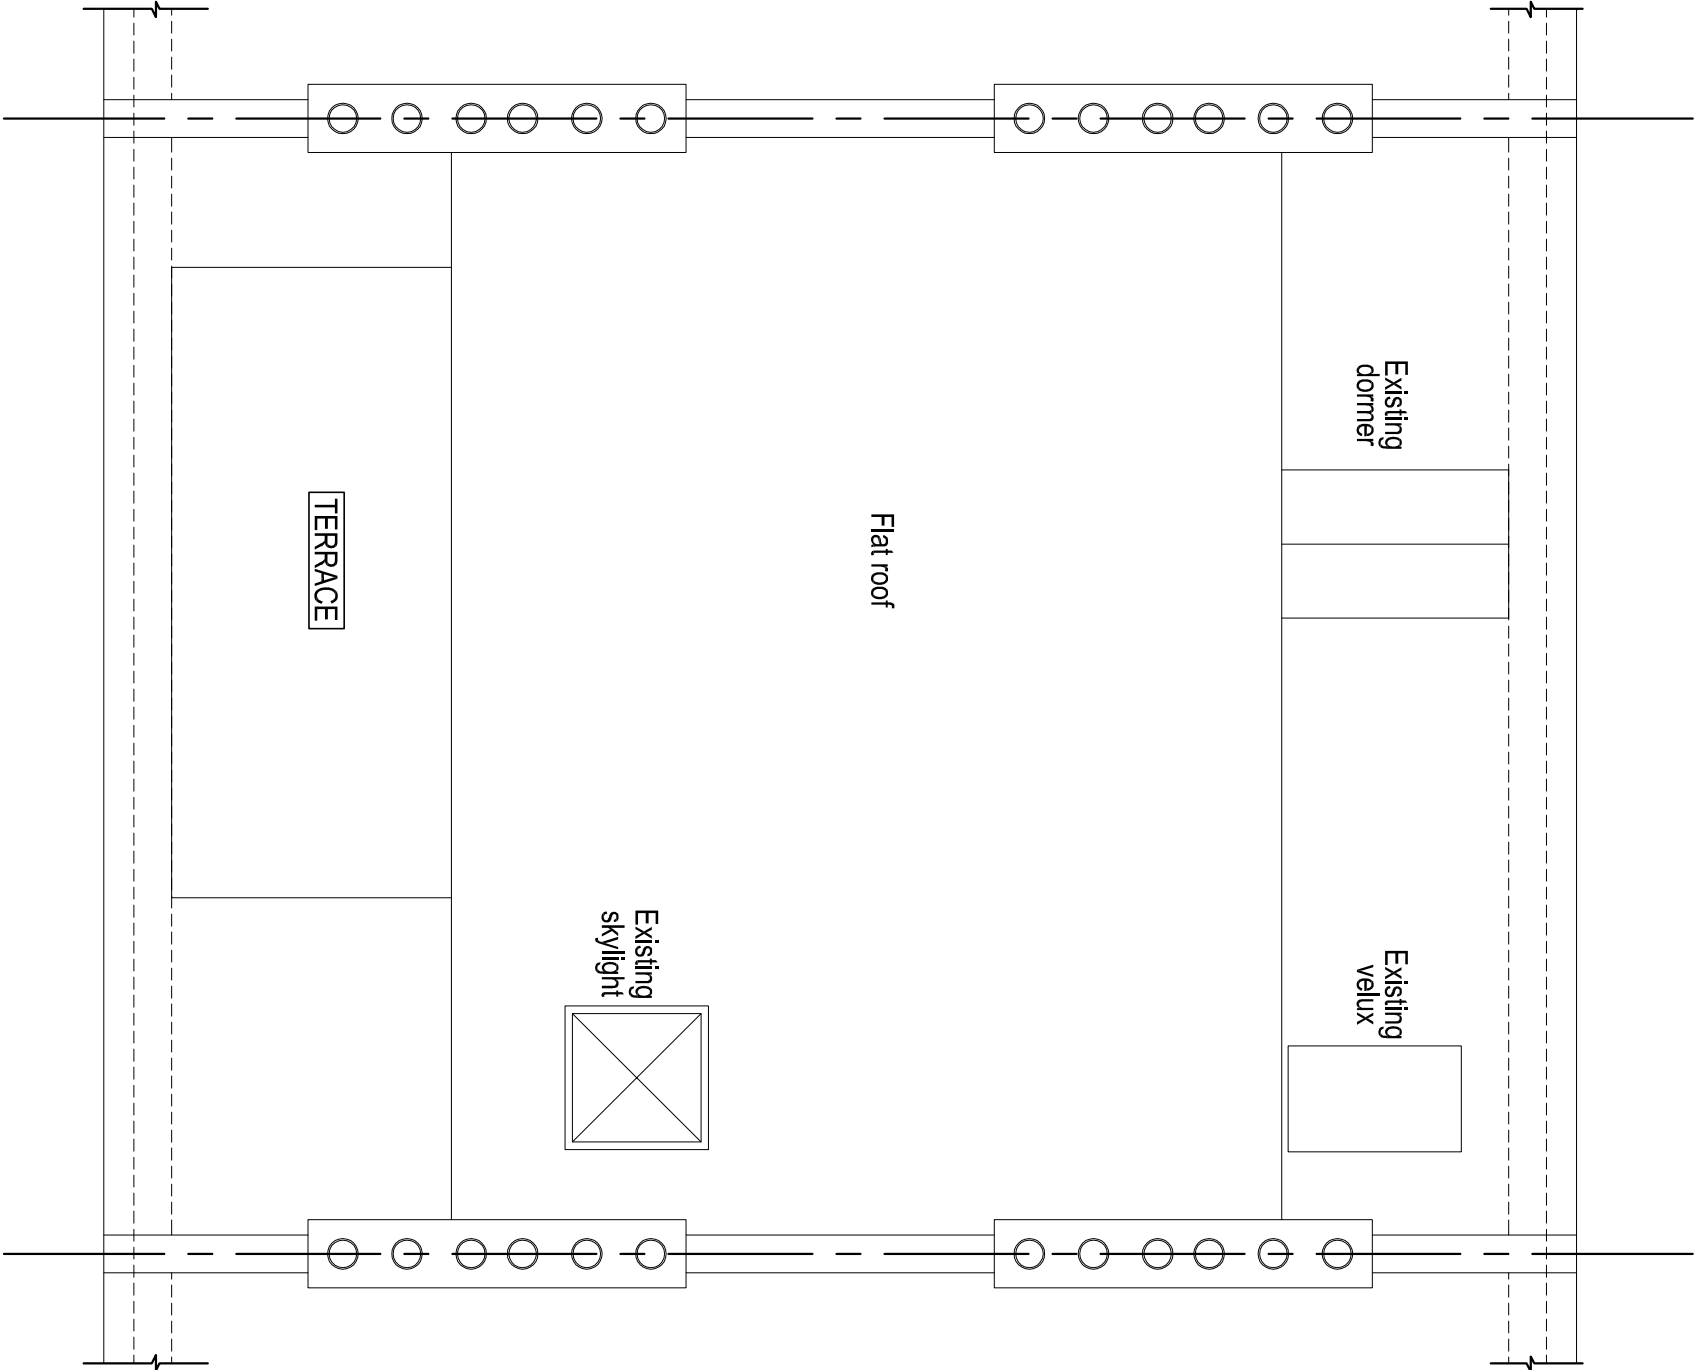

Existing Roof Plan

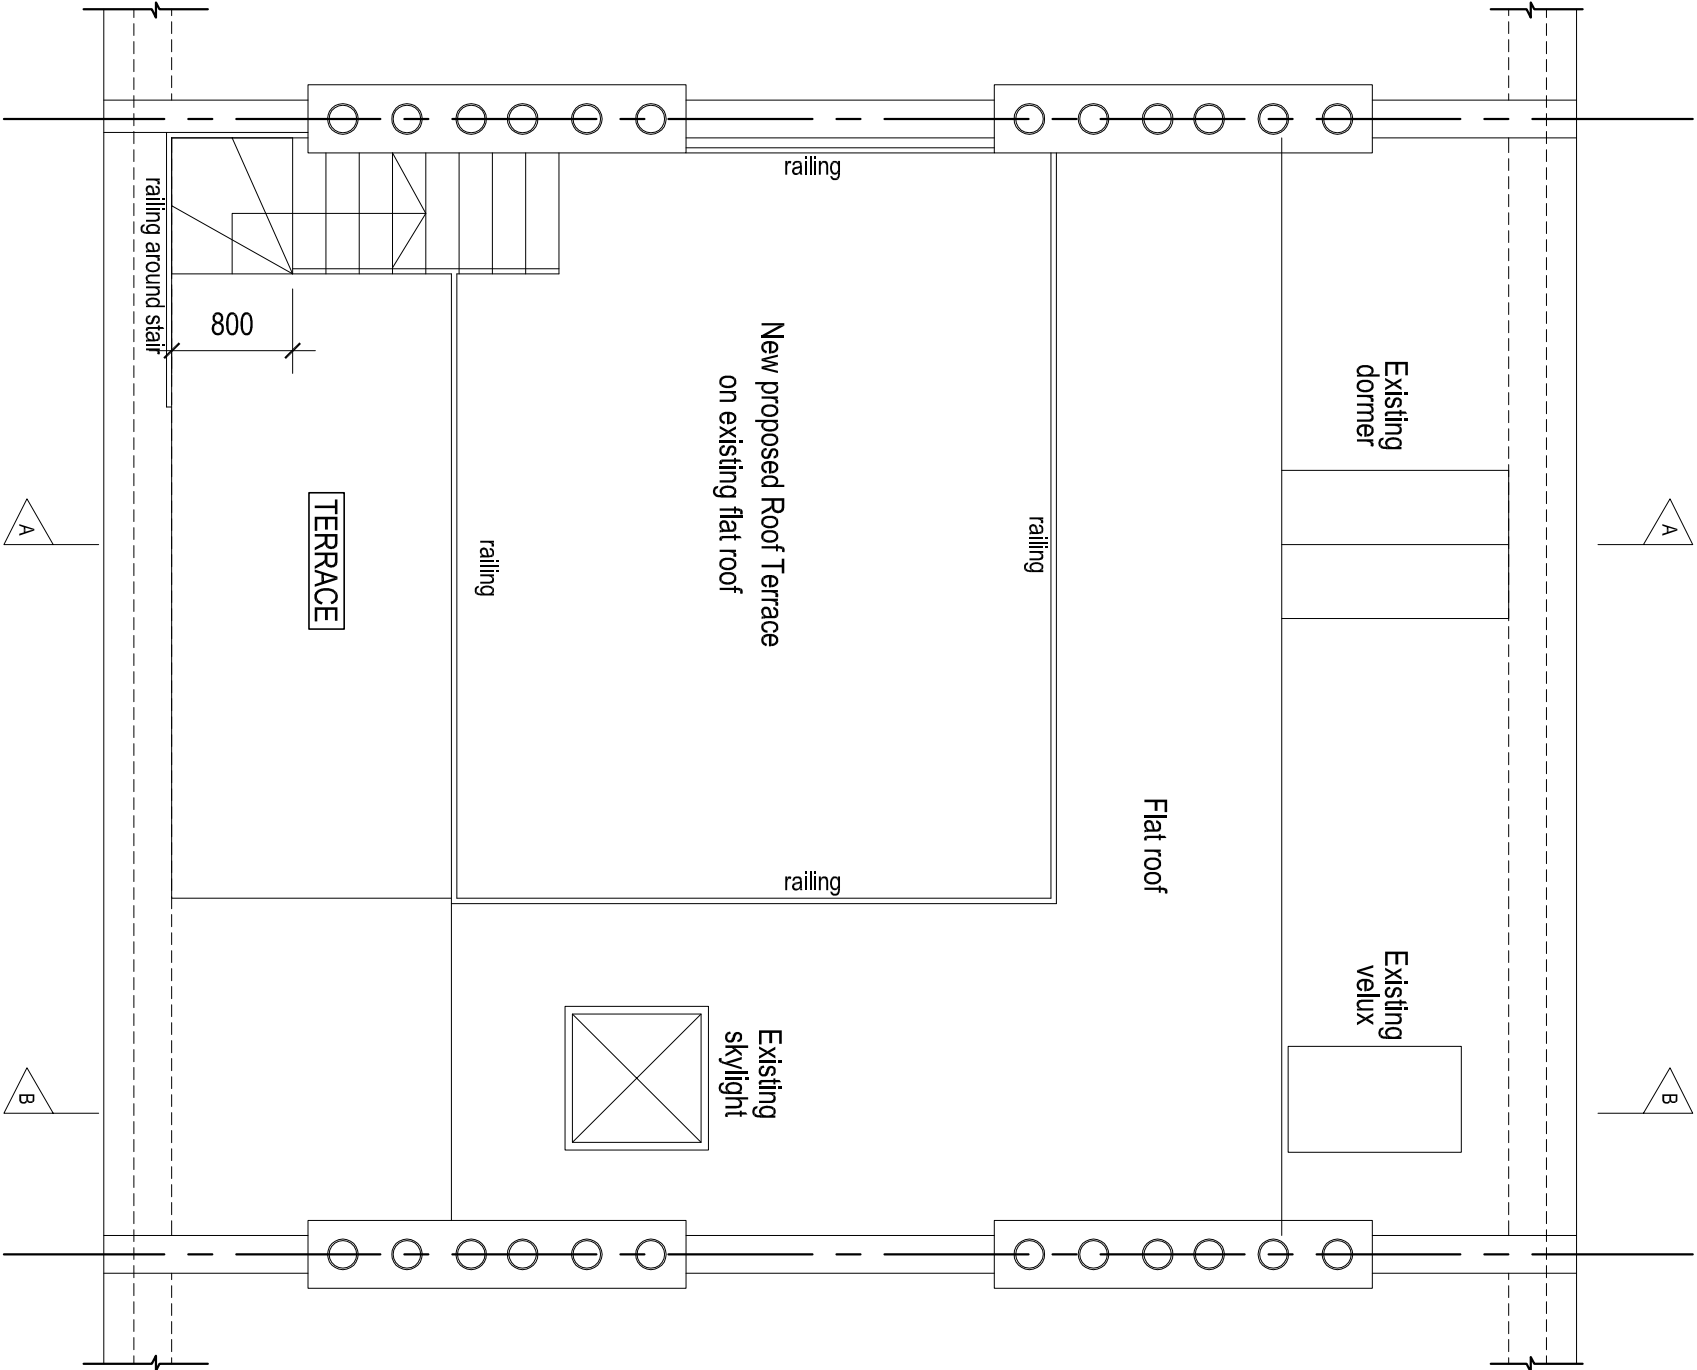

Proposed Roof Plan

Ecoss Maclean Ltd

Engineering - materials, energy, structure

8A Chamberlain Street - London NW1 8XG - Tel: 020 7722 7525 - Fax: 020 7722 9711

Web-site: www.ecosmaclean.co.uk - email: office@ecosmaclean.co.uk

Client

David Josephs

Project

26 Steeles Road

London NW3

Title

Existing and Proposed roof plan

01RT	12.03.2014	PN	scale bar shown & minor amendments
Revision	Date	Made by	Amendments

Date	30.01.2014	Drawn by	PN	Checked	
Scales		Job No.	14007	Drawing No.	03
	1:50@A3			Revision	01RT

