


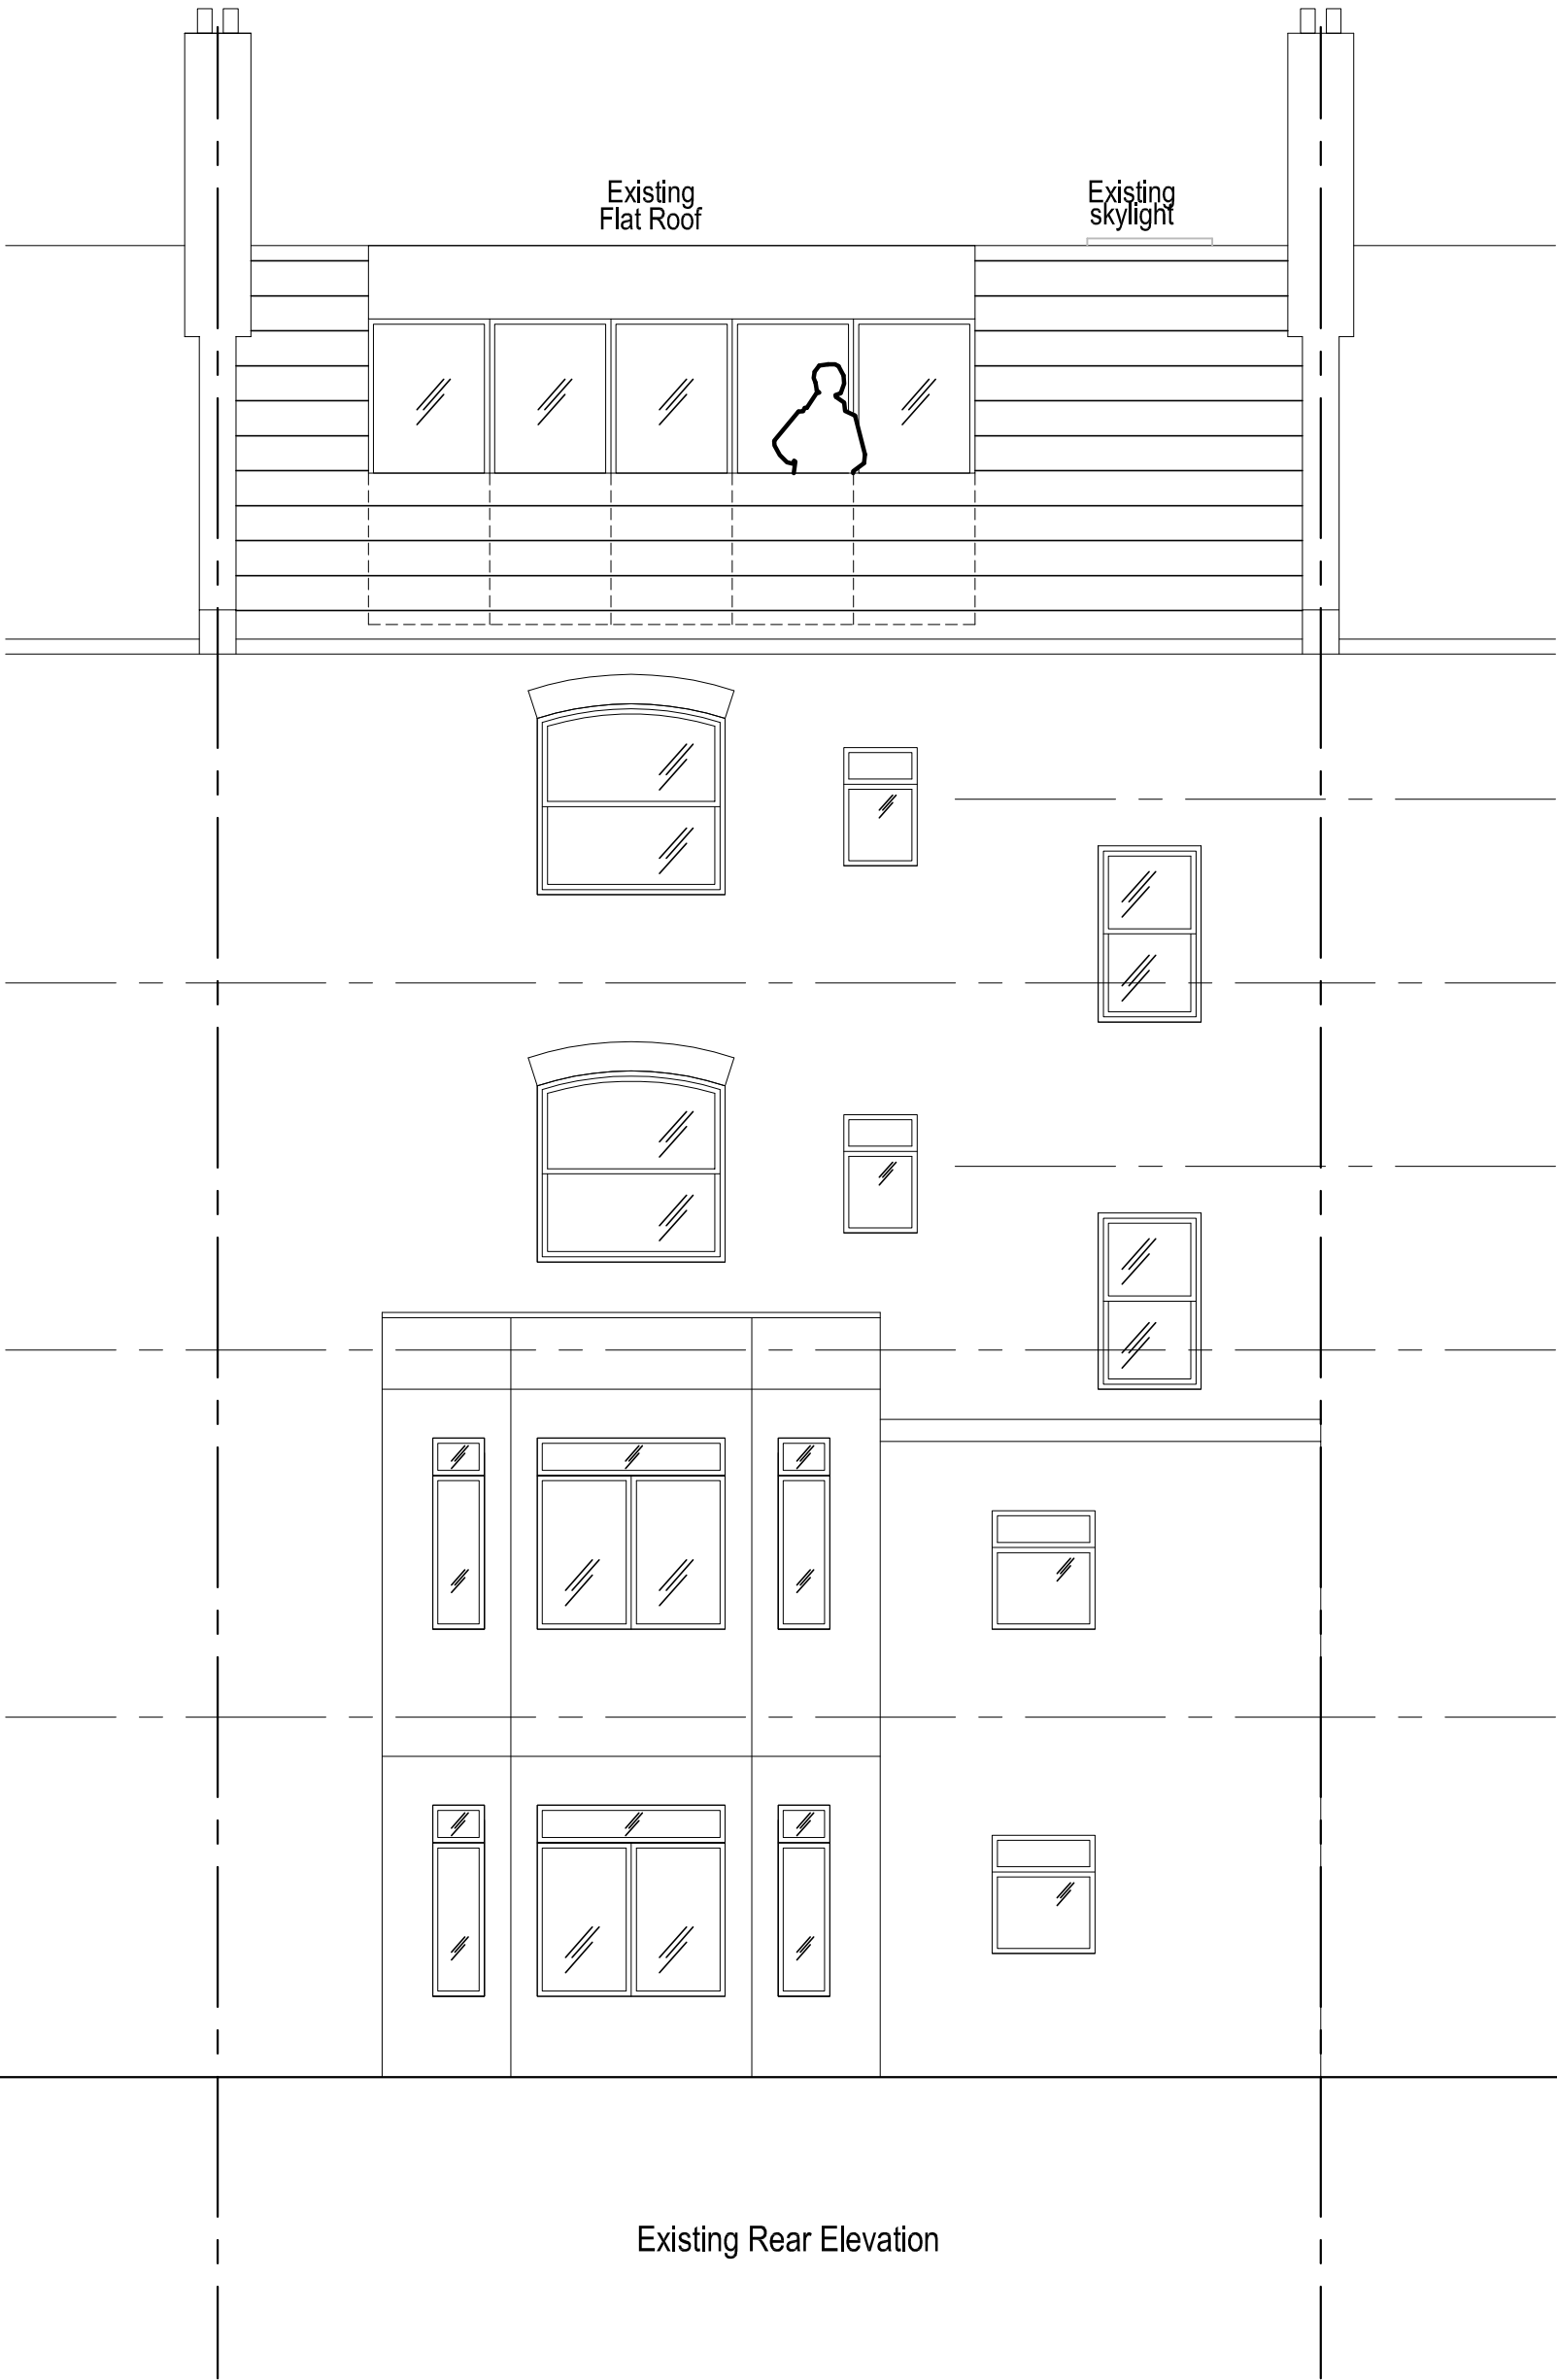

Existing Rear Elevation



Revision	01RT	Date	12.03.2014	Made by	PN	scale bar shown & minor amendments
----------	------	------	------------	---------	----	------------------------------------

Date	20.02.2014	Drawn by	PN	Checked	
Scales	1:50@A3	Job No.	14007	Drawing No.	07a
				Revision	01RT

Title
**Existing
Rear elevation**

Project
**26 Steeles Road
London NW3**

Client
David Josephs

Ecos Maclean Ltd
Engineering - materials, energy, structure
8A Chamberlain Street - London NW1 8XG - Tel: 020 7722 7525 - Fax: 020 7722 9711
Web-site: www.ndkmaclean.co.uk - email: office@ndkmaclean.co.uk