

Drawing Number:  
**62AS/OS**


**IMPORTANT NOTES**

**ALL DIMENSIONS MUST BE CHECKED ON SITE AND NOT SCALED FROM THIS DRAWING.**

**STRICTLY FOR PLANNING PURPOSES ONLY. NOT VALID FOR ARCHITECTURAL, ENGINEERING, SURVEYING OR ANY OTHER PURPOSES.**

**ALL DETAILS SUBJECT TO CHANGES SUBJECT TO ENGINEERING & LOCAL AUTHORITY REQUIREMENTS.**

**APPLICANTS MUST CONSULT PLANNING AND BUILDING AUTHORITY REGARDING ANY CHANGES**

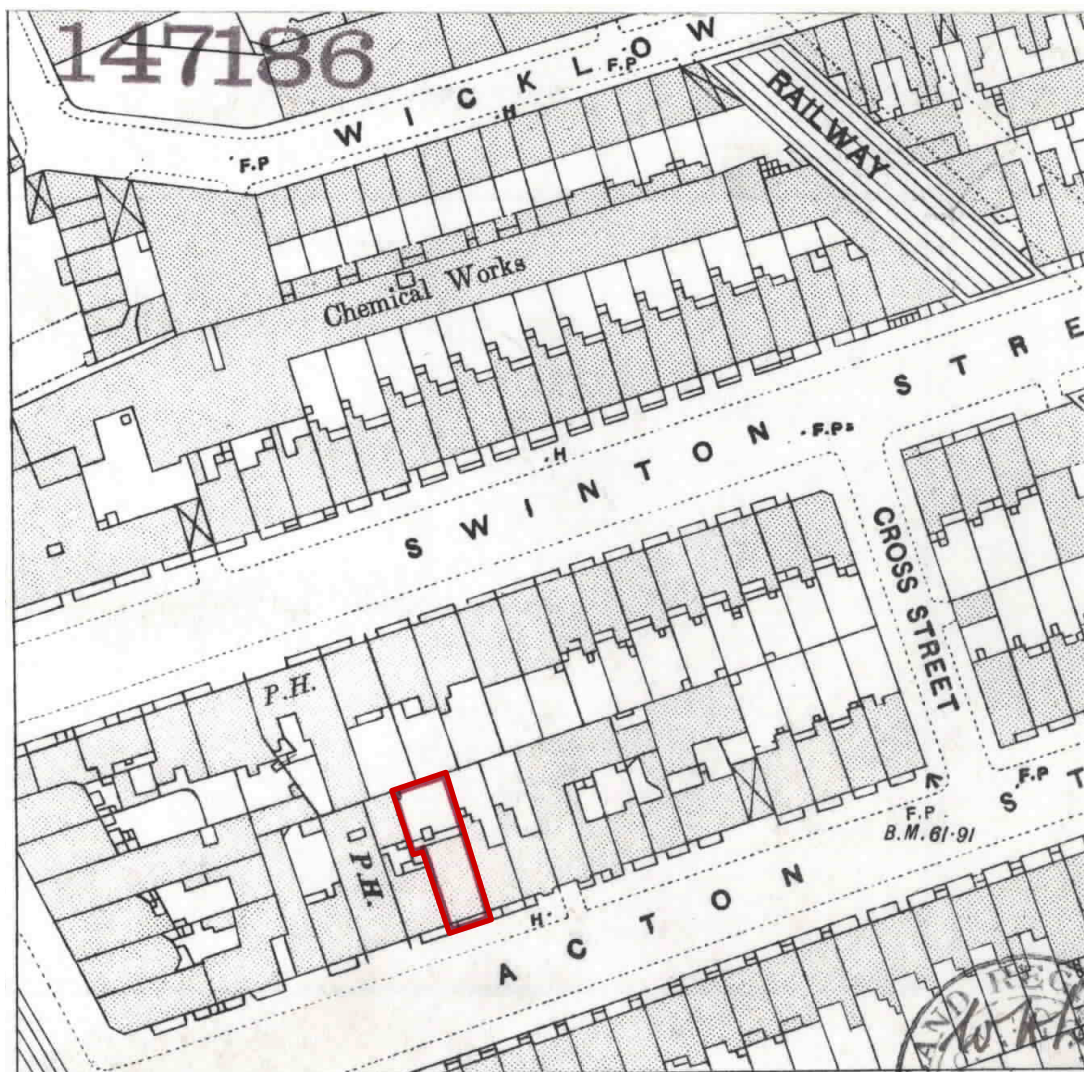

**SITE PLAN**

**CLIENT & SITE ADDRESS**

MRS. NAYER SULTANA  
62 ACTON STREET  
KINGS CROSS  
LONDON  
WC1X 9NB

**PROPOSAL**

REFURBISHMENT OF ORIGINAL  
OUTBUILDING AND RETENTION  
OF CONSERVATORY

**1:50 - A3 PAPER**

Drawing Number:  
**62AS/01**


**IMPORTANT NOTES**

**ALL DIMENSIONS MUST BE CHECKED ON SITE AND NOT SCALED FROM THIS DRAWING.**

**STRICTLY FOR PLANNING PURPOSES ONLY. NOT VALID FOR ARCHITECTURAL, ENGINEERING, SURVEYING OR ANY OTHER PURPOSES.**

**ALL DETAILS SUBJECT TO CHANGES SUBJECT TO ENGINEERING & LOCAL AUTHORITY REQUIREMENTS.**

**APPLICANTS MUST CONSULT PLANNING AND BUILDING AUTHORITY REGARDING ANY CHANGES**

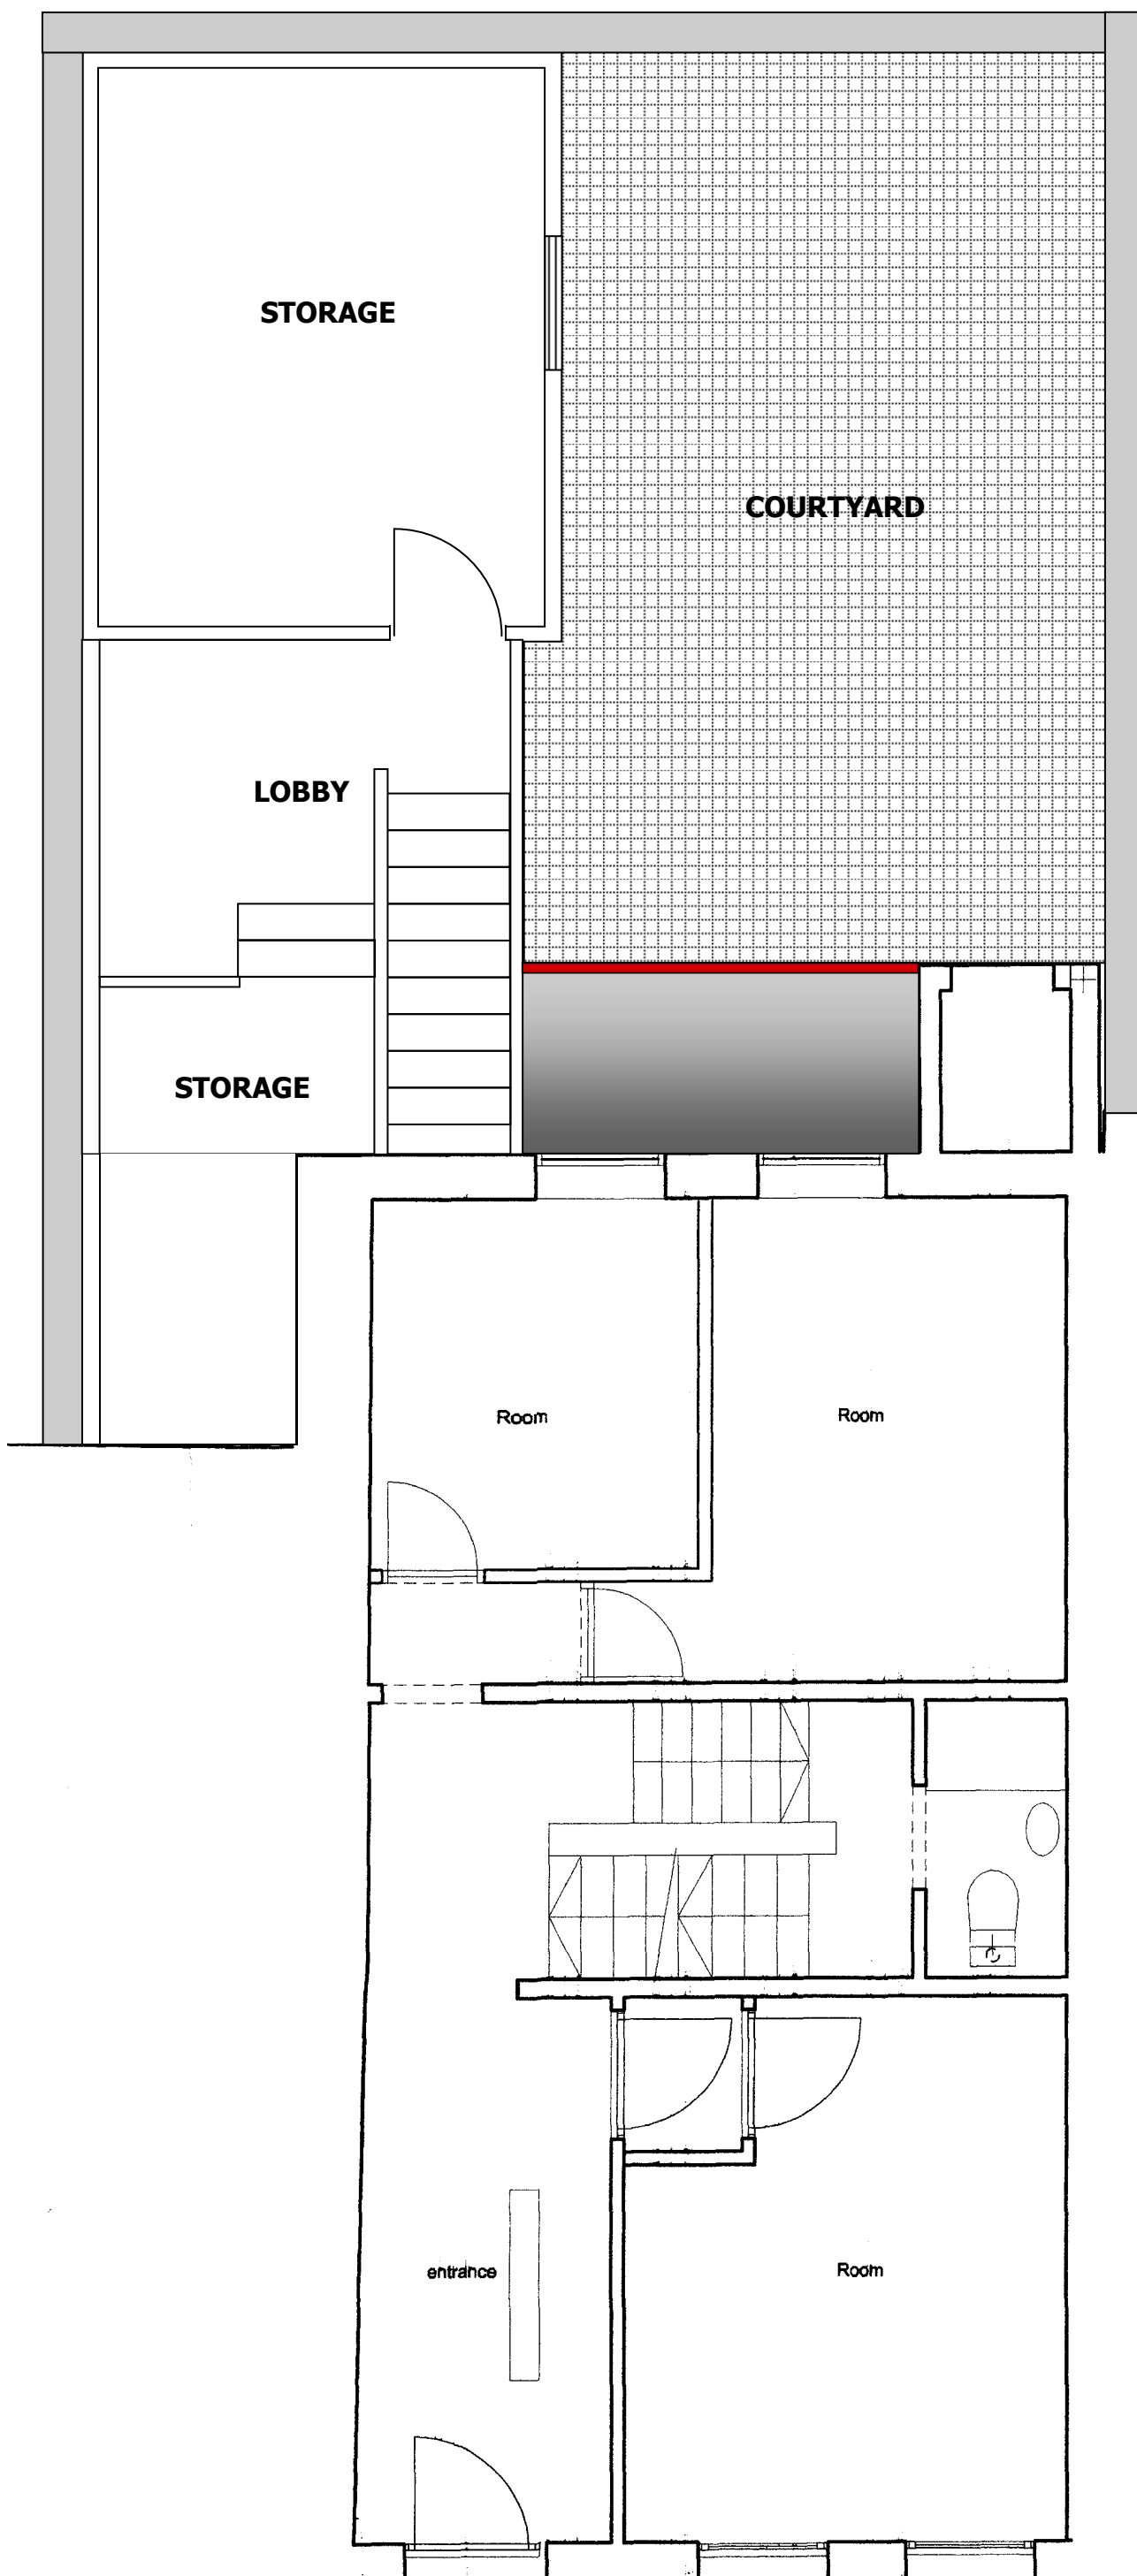

**EXISTING GROUND FLOOR PLAN**

**CLIENT & SITE ADDRESS**

MRS. NAYER SULTANA  
62 ACTON STREET  
KINGS CROSS  
LONDON  
WC1X 9NB

**PROPOSAL**

REFURBISHMENT OF ORIGINAL  
OUTBUILDING AND RETENTION  
OF CONSERVATORY

**1:50 - A3 PAPER**

Drawing Number:  
**62AS/02**


**IMPORTANT NOTES**

**ALL DIMENSIONS MUST BE CHECKED ON SITE AND NOT SCALED FROM THIS DRAWING.**

**STRICTLY FOR PLANNING PURPOSES ONLY. NOT VALID FOR ARCHITECTURAL, ENGINEERING, SURVEYING OR ANY OTHER PURPOSES.**

**ALL DETAILS SUBJECT TO CHANGES SUBJECT TO ENGINEERING & LOCAL AUTHORITY REQUIREMENTS.**

**APPLICANTS MUST CONSULT PLANNING AND BUILDING AUTHORITY REGARDING ANY CHANGES**

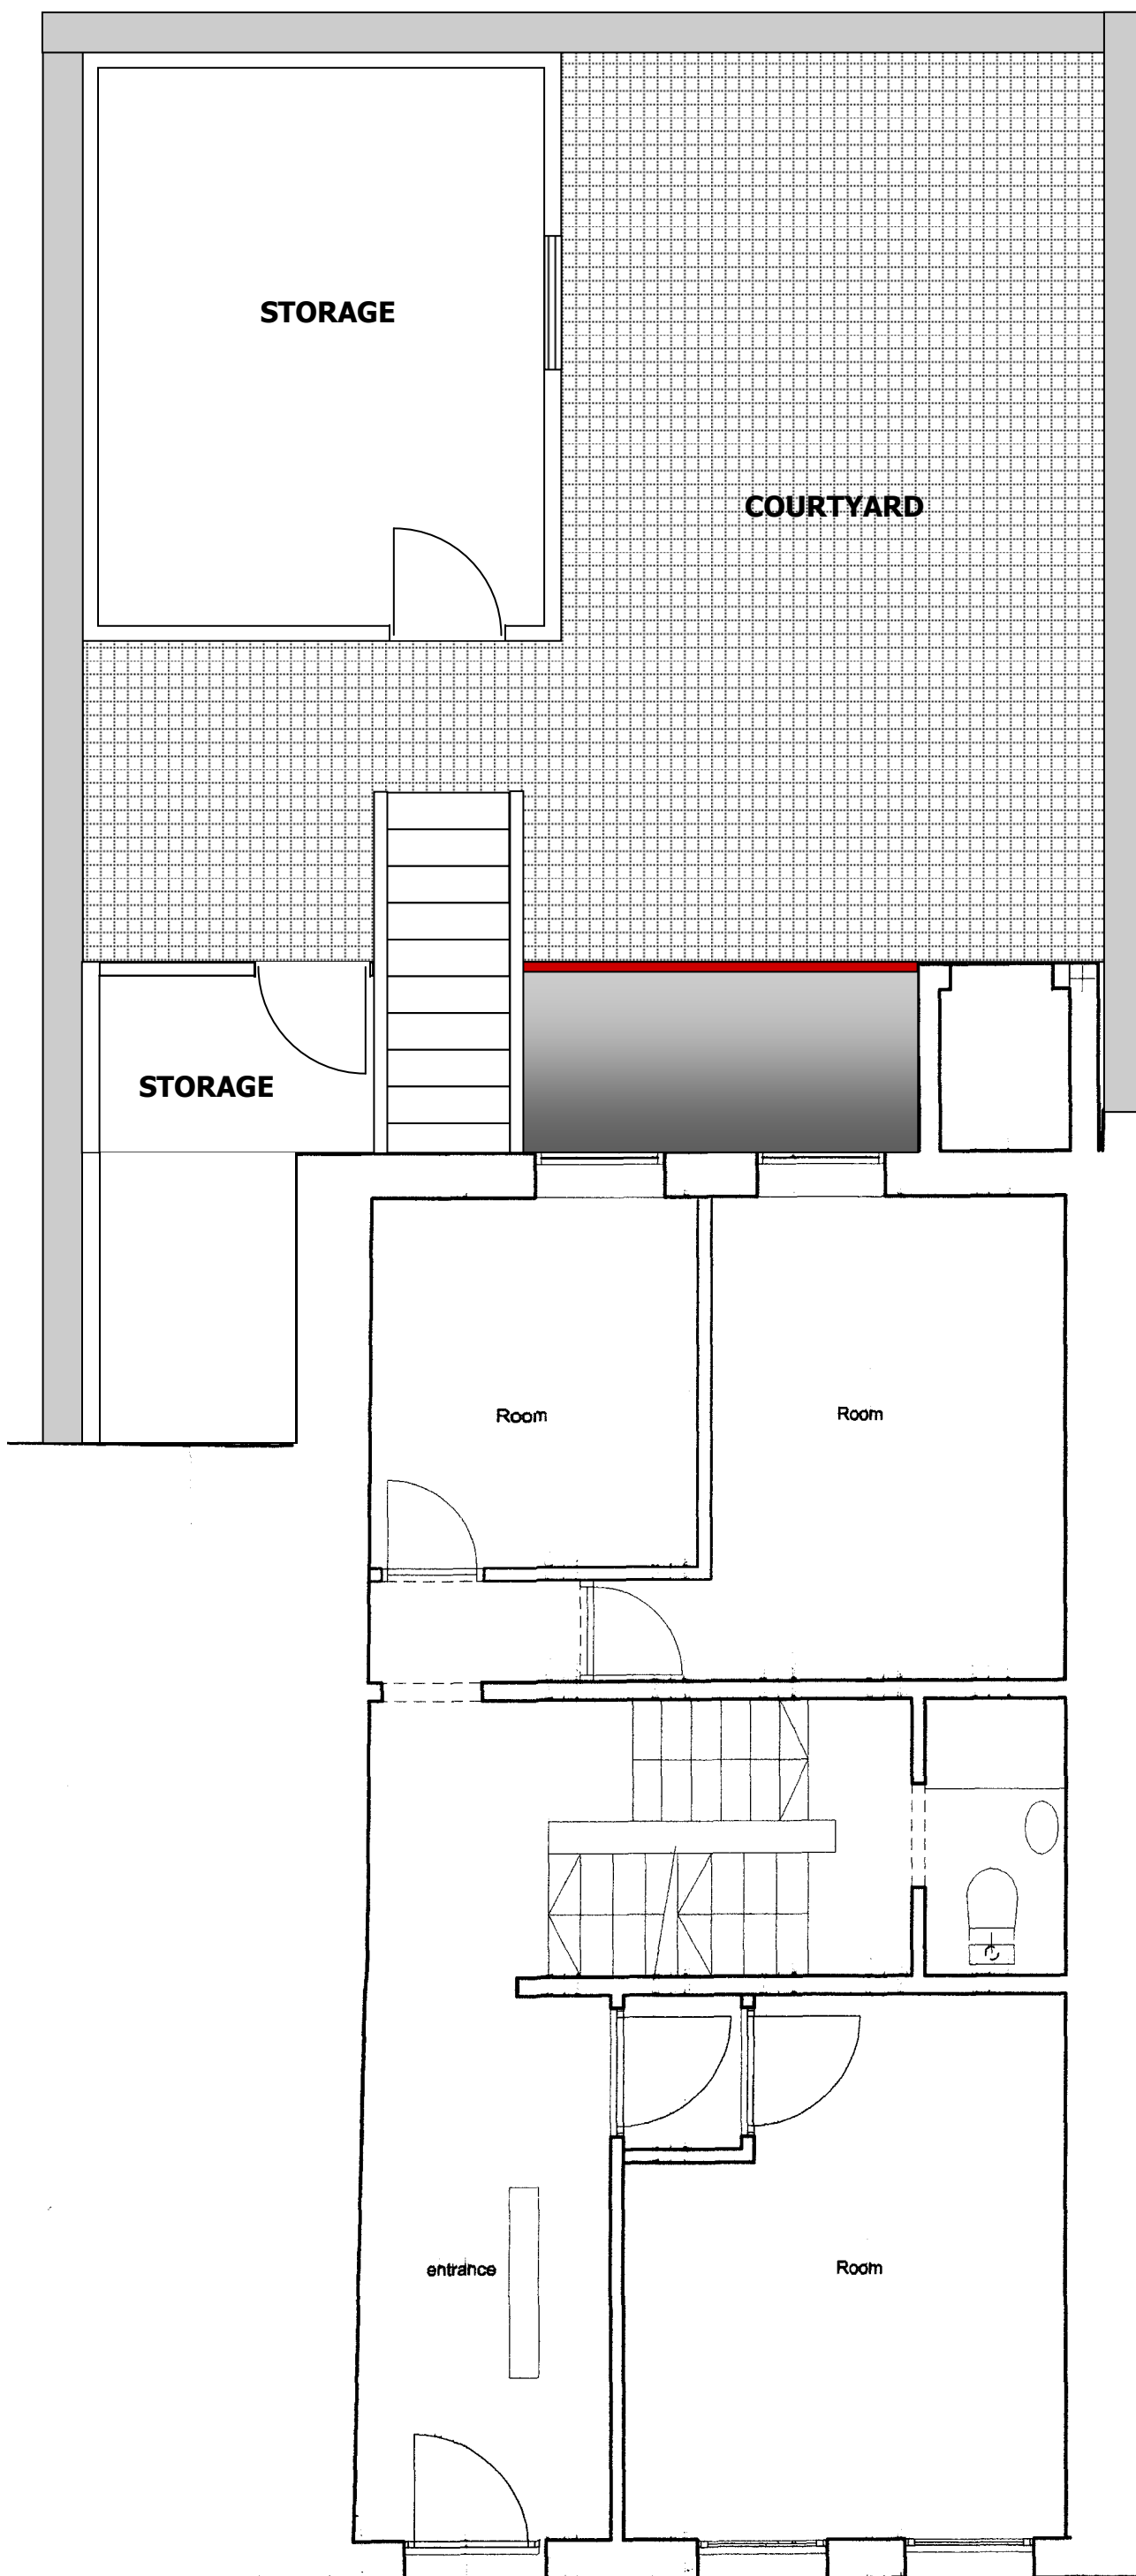

**PROPOSED GROUND FLOOR PLAN**

**CLIENT & SITE ADDRESS**

MRS. NAYER SULTANA  
62 ACTON STREET  
KINGS CROSS  
LONDON  
WC1X 9NB

**PROPOSAL**

REFURBISHMENT OF ORIGINAL  
OUTBUILDING AND RETENTION  
OF CONSERVATORY

**1:50 - A3 PAPER**

Drawing Number:  
**62AS/03**


**IMPORTANT NOTES**

**ALL DIMENSIONS MUST BE CHECKED ON SITE AND NOT SCALED FROM THIS DRAWING.**

**STRICTLY FOR PLANNING PURPOSES ONLY. NOT VALID FOR ARCHITECTURAL, ENGINEERING, SURVEYING OR ANY OTHER PURPOSES.**

**ALL DETAILS SUBJECT TO CHANGES SUBJECT TO ENGINEERING & LOCAL AUTHORITY REQUIREMENTS.**

**APPLICANTS MUST CONSULT PLANNING AND BUILDING AUTHORITY REGARDING ANY CHANGES**

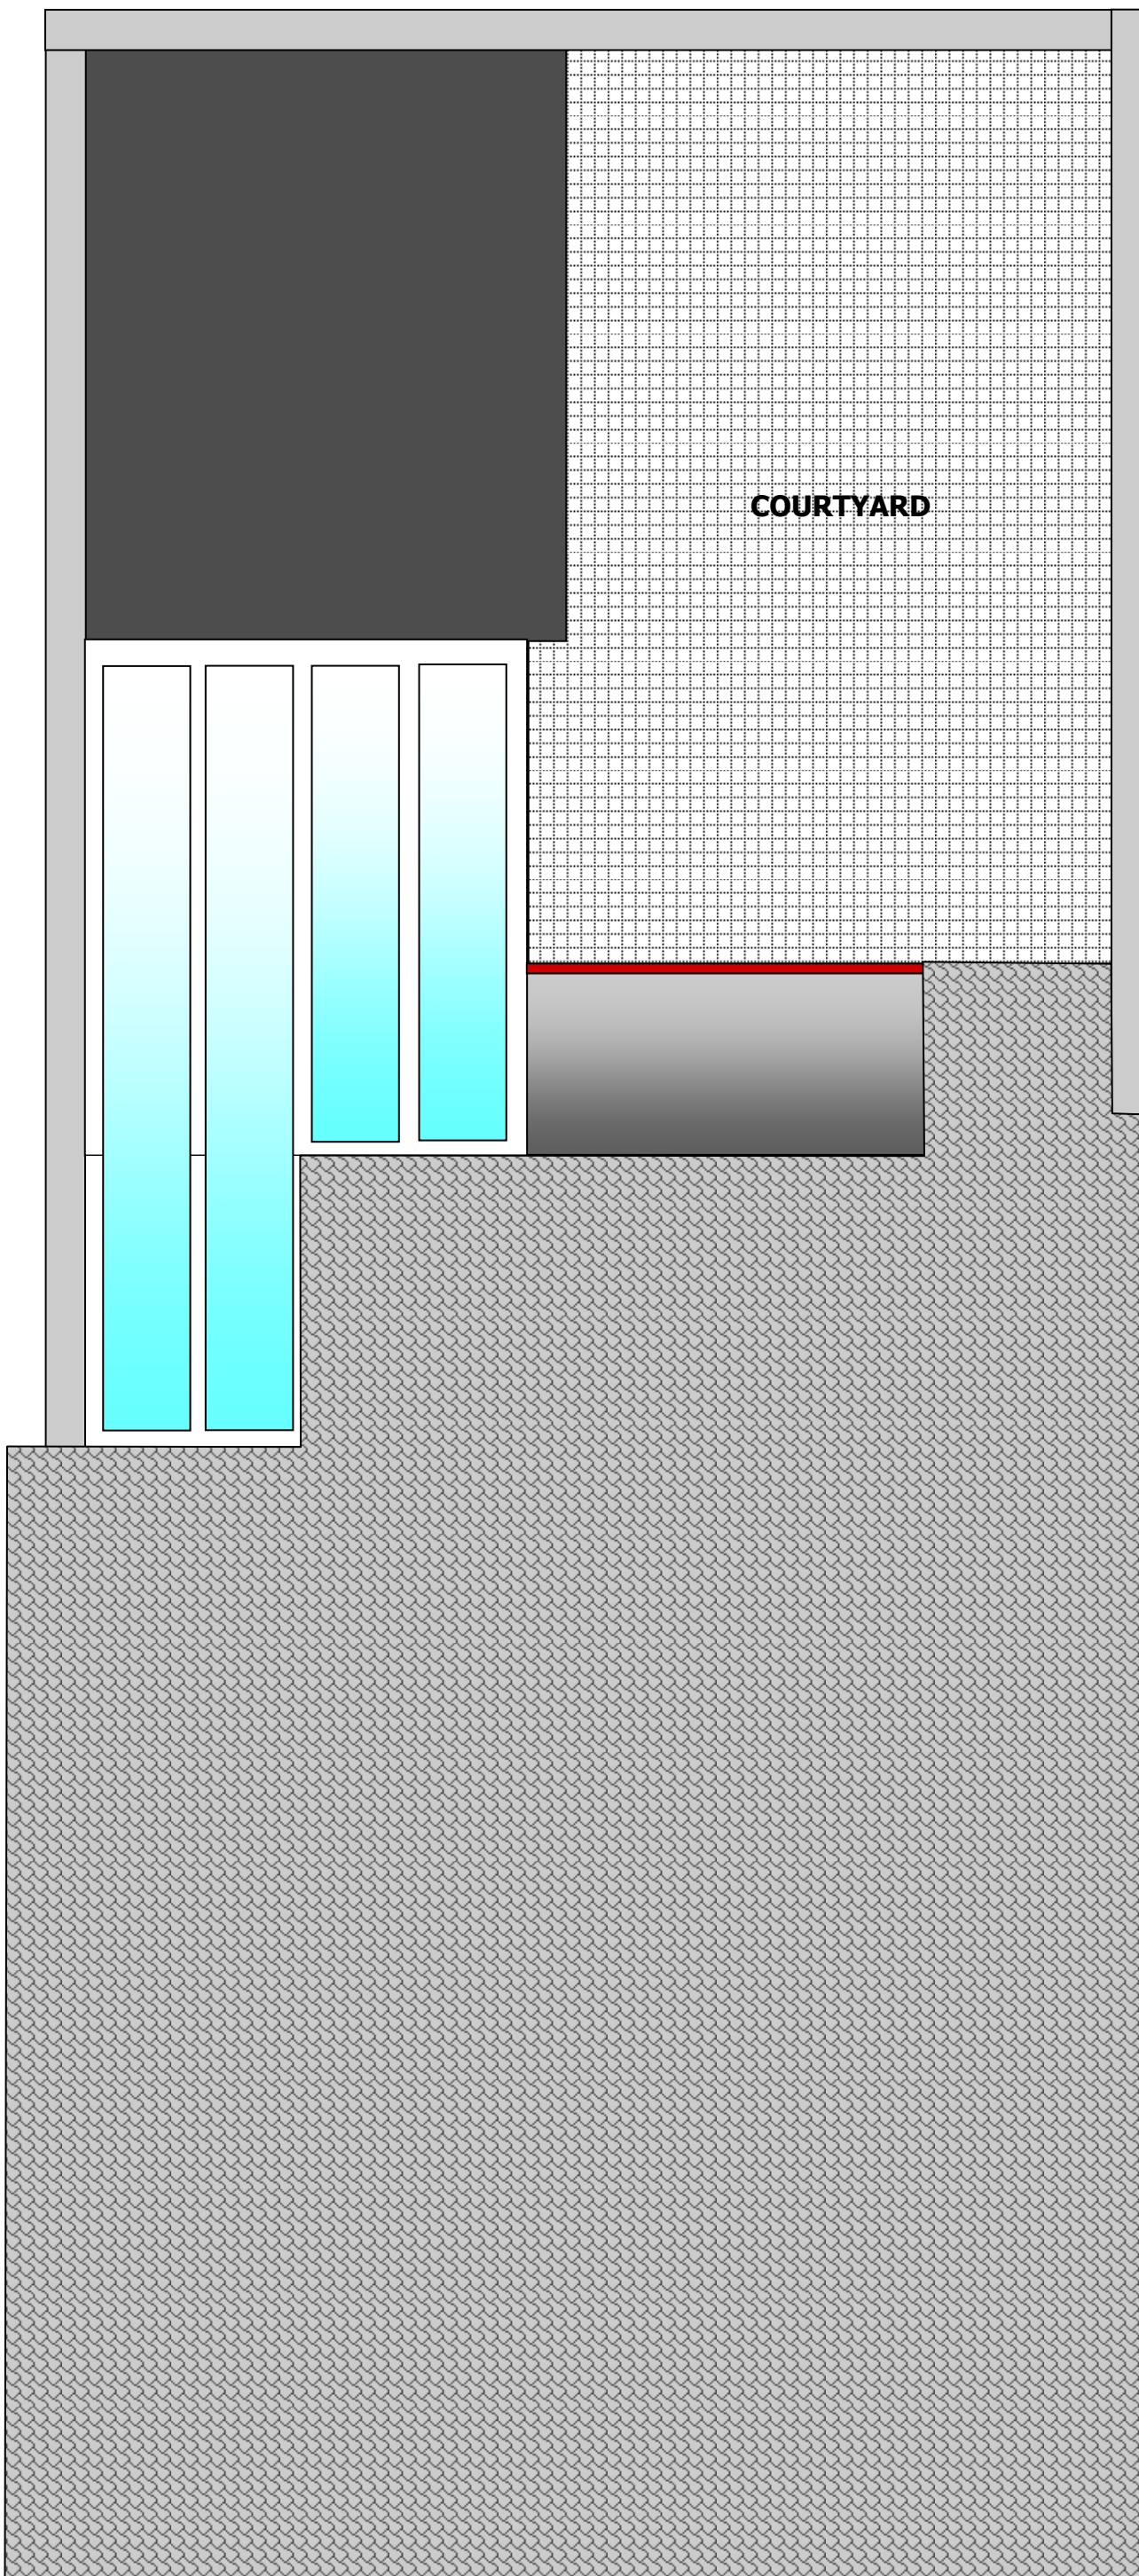

EXISTING  
ROOF PLAN

**CLIENT & SITE ADDRESS**

MRS. NAYER SULTANA  
62 ACTON STREET  
KINGS CROSS  
LONDON  
WC1X 9NB

**PROPOSAL**

REFURBISHMENT OF ORIGINAL  
OUTBUILDING AND RETENTION  
OF CONSERVATORY

**1:50 - A3 PAPER**

Drawing Number:  
**62AS/04**


**IMPORTANT NOTES**

**ALL DIMENSIONS MUST BE CHECKED ON SITE AND NOT SCALED FROM THIS DRAWING.**

**STRICTLY FOR PLANNING PURPOSES ONLY. NOT VALID FOR ARCHITECTURAL, ENGINEERING, SURVEYING OR ANY OTHER PURPOSES.**

**ALL DETAILS SUBJECT TO CHANGES SUBJECT TO ENGINEERING & LOCAL AUTHORITY REQUIREMENTS.**

**APPLICANTS MUST CONSULT PLANNING AND BUILDING AUTHORITY REGARDING ANY CHANGES**

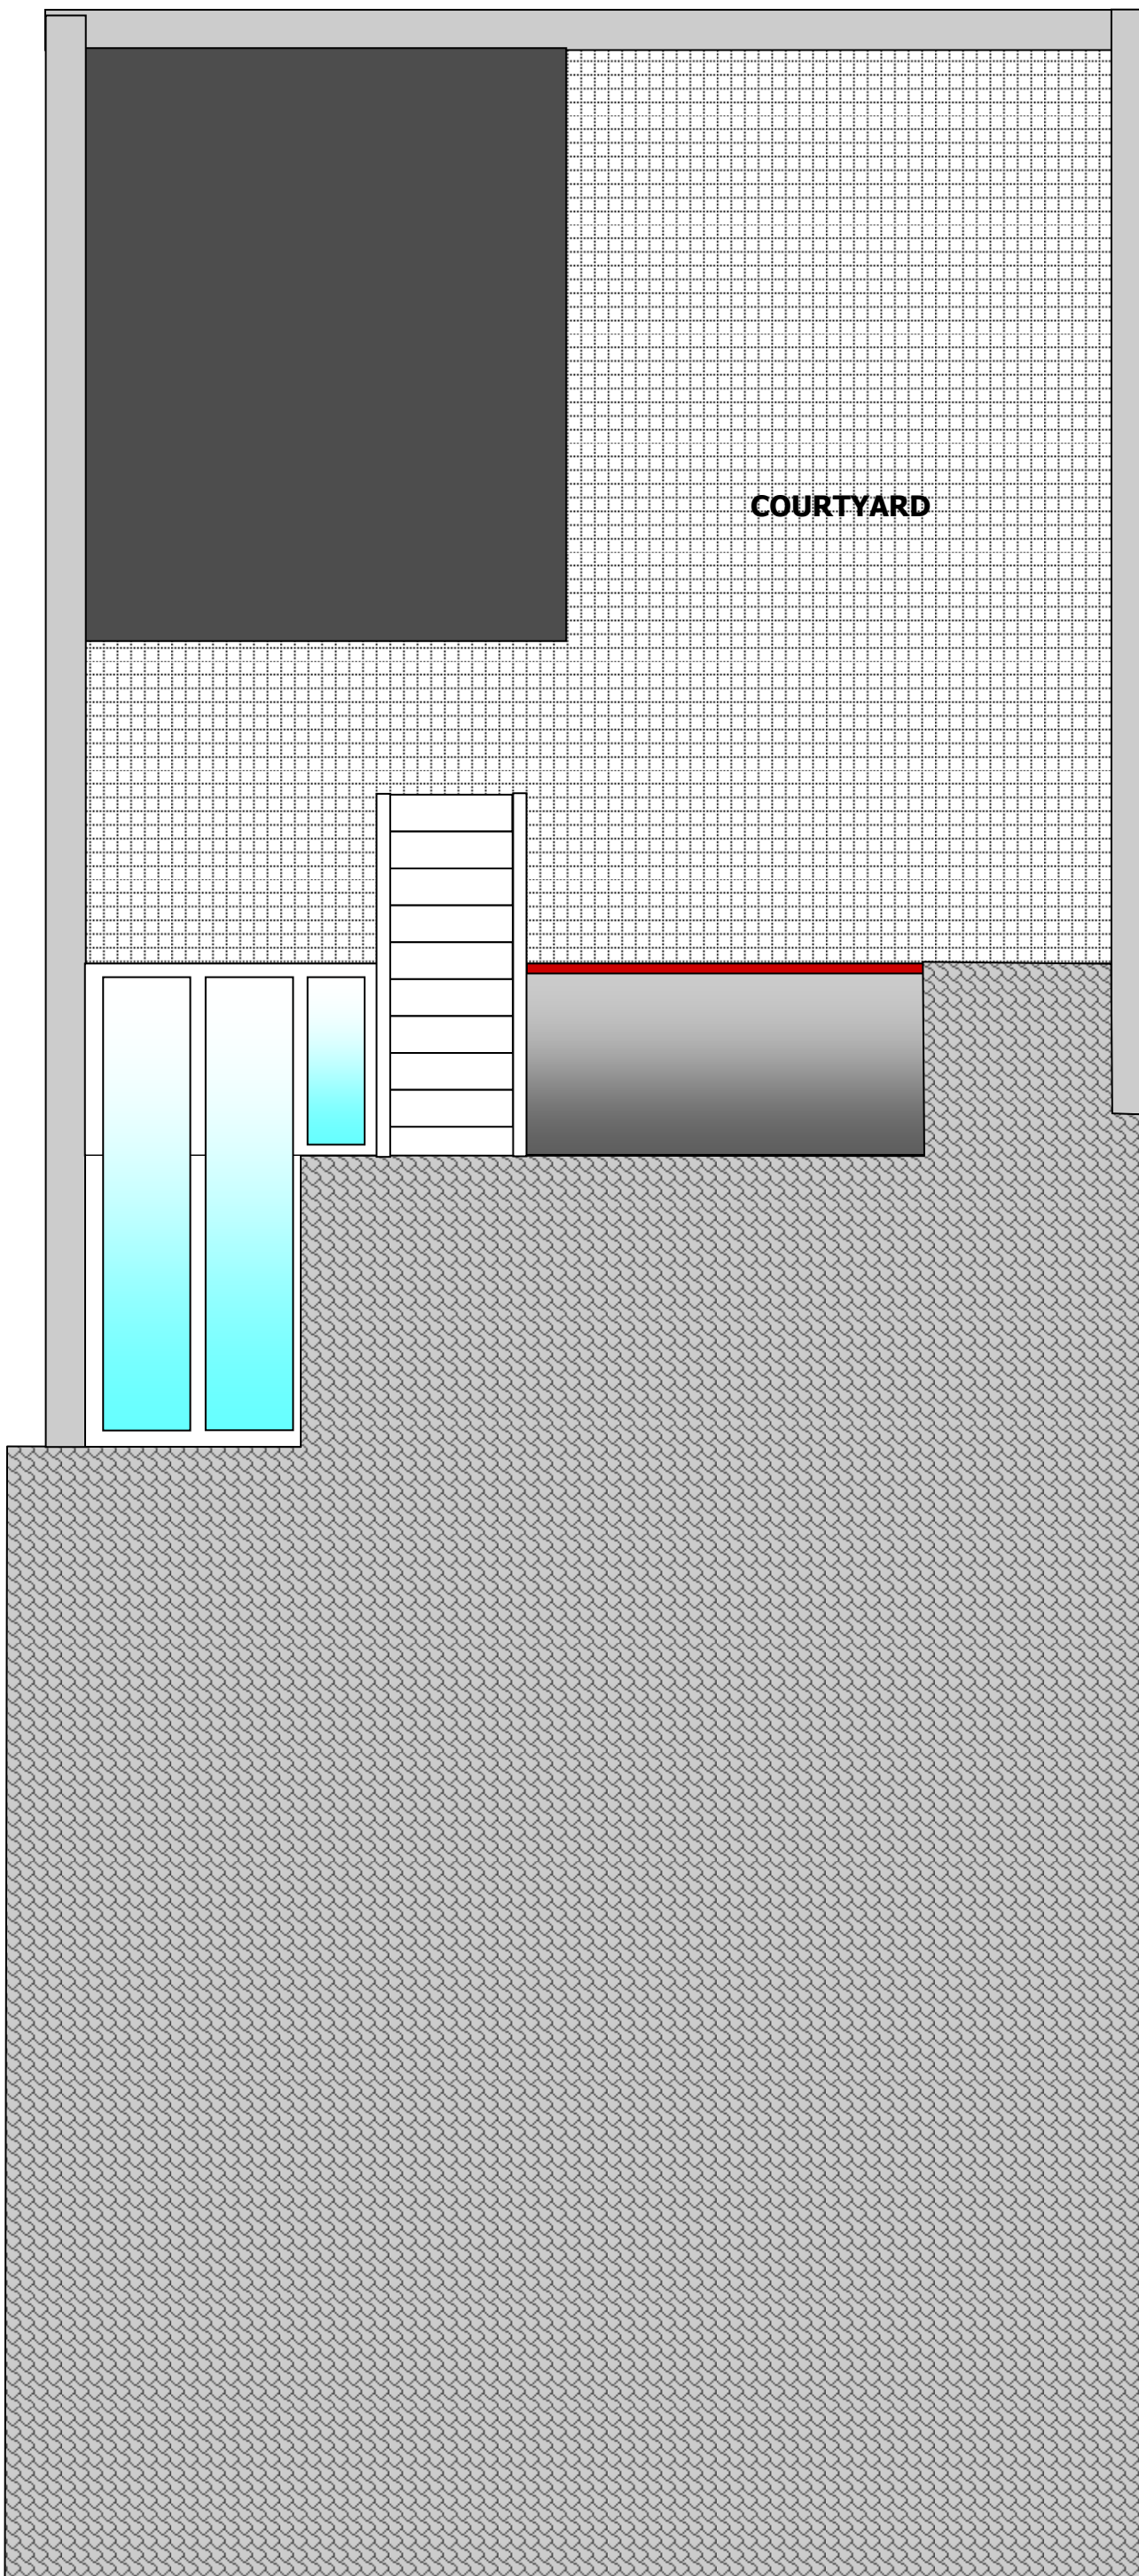

**PROPOSED  
ROOF PLAN**

**CLIENT & SITE ADDRESS**

MRS. NAYER SULTANA  
62 ACTON STREET  
KINGS CROSS  
LONDON  
WC1X 9NB

**PROPOSAL**

REFURBISHMENT OF ORIGINAL  
OUTBUILDING AND RETENTION  
OF CONSERVATORY

**1:50 - A3 PAPER**

Drawing Number:  
**62AS/05**


**IMPORTANT NOTES**

**ALL DIMENSIONS MUST BE CHECKED ON SITE AND NOT SCALED FROM THIS DRAWING.**

**STRICTLY FOR PLANNING PURPOSES ONLY. NOT VALID FOR ARCHITECTURAL, ENGINEERING, SURVEYING OR ANY OTHER PURPOSES.**

**ALL DETAILS SUBJECT TO CHANGES SUBJECT TO ENGINEERING & LOCAL AUTHORITY REQUIREMENTS.**

**APPLICANTS MUST CONSULT PLANNING AND BUILDING AUTHORITY REGARDING ANY CHANGES**

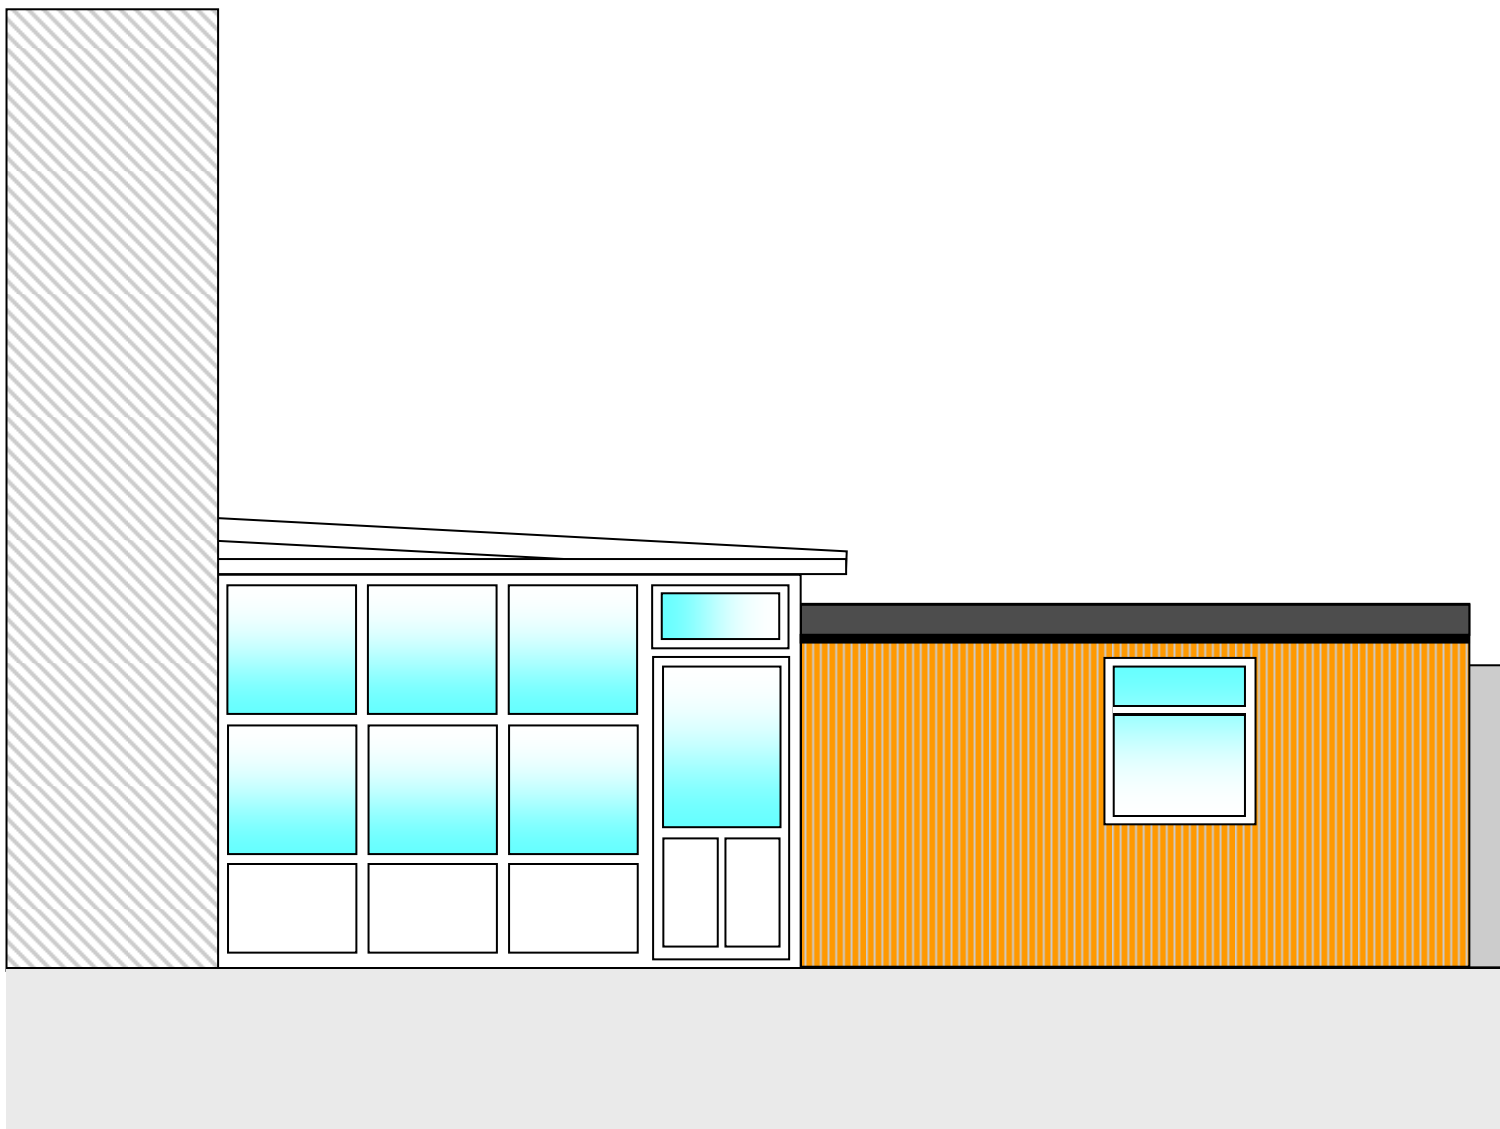

**EXISTING EASTERN ELEVATION**

**CLIENT & SITE ADDRESS**

MRS. NAYER SULTANA  
62 ACTON STREET  
KINGS CROSS  
LONDON  
WC1X 9NB

**PROPOSAL**

REFURBISHMENT OF ORIGINAL  
OUTBUILDING AND RETENTION  
OF CONSERVATORY

**1:50 - A3 PAPER**

Drawing Number:  
**62AS/06**

**IMPORTANT NOTES**

**ALL DIMENSIONS MUST BE CHECKED ON SITE AND NOT SCALED FROM THIS DRAWING.**

**STRICTLY FOR PLANNING PURPOSES ONLY. NOT VALID FOR ARCHITECTURAL, ENGINEERING, SURVEYING OR ANY OTHER PURPOSES.**

**ALL DETAILS SUBJECT TO CHANGES SUBJECT TO ENGINEERING & LOCAL AUTHORITY REQUIREMENTS.**

**APPLICANTS MUST CONSULT PLANNING AND BUILDING AUTHORITY REGARDING ANY CHANGES**




PHOTO OF SINGLE STOREY REAR EXTENSION PRIOR TO DEMOLITION



PHOTO OF ORIGINAL STORAGE SHED PRIOR TO REFURBISHMENT



PHOTO OF ORIGINAL STORAGE SHED PRIOR TO REFURBISHMENT

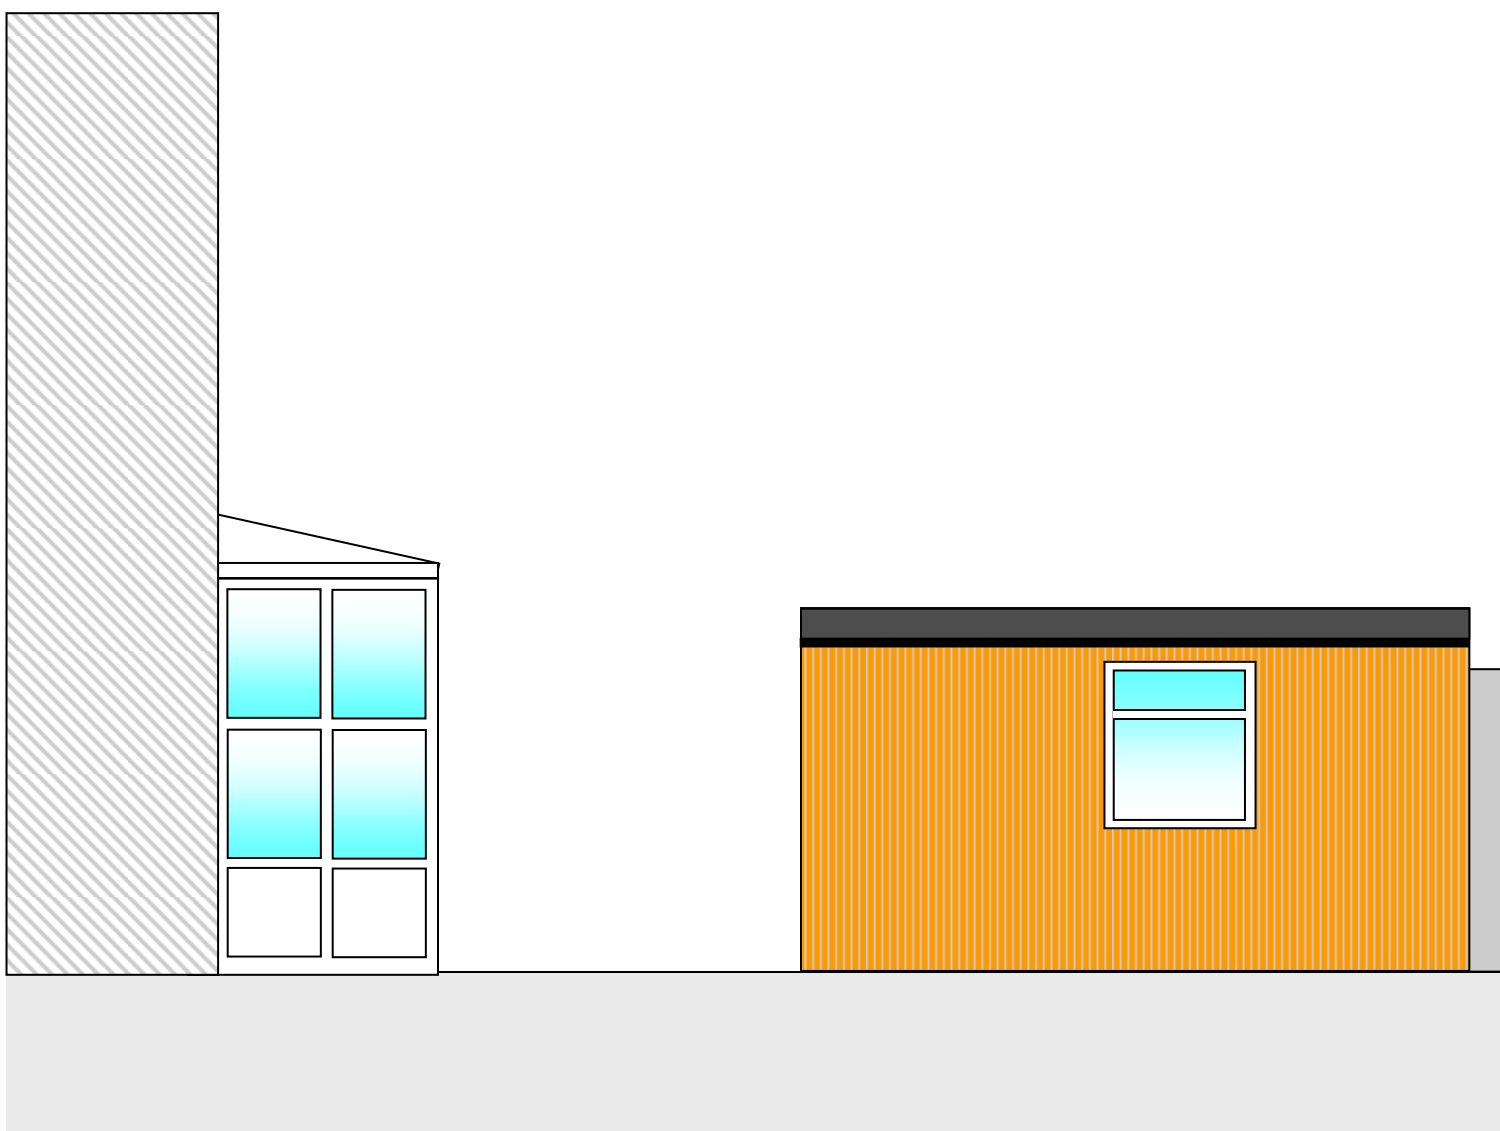

**PROPOSED EASTERN ELEVATION**

**CLIENT & SITE ADDRESS**

MRS. NAYER SULTANA  
62 ACTON STREET  
KINGS CROSS  
LONDON  
WC1X 9NB

**PROPOSAL**

REFURBISHMENT OF ORIGINAL OUTBUILDING AND RETENTION OF CONSERVATORY

**1:50 - A3 PAPER**

Drawing Number:  
**62AS/07**


**IMPORTANT NOTES**

**ALL DIMENSIONS MUST BE CHECKED ON SITE AND NOT SCALED FROM THIS DRAWING.**

**STRICTLY FOR PLANNING PURPOSES ONLY. NOT VALID FOR ARCHITECTURAL, ENGINEERING, SURVEYING OR ANY OTHER PURPOSES.**

**ALL DETAILS SUBJECT TO CHANGES SUBJECT TO ENGINEERING & LOCAL AUTHORITY REQUIREMENTS.**

**APPLICANTS MUST CONSULT PLANNING AND BUILDING AUTHORITY REGARDING ANY CHANGES**

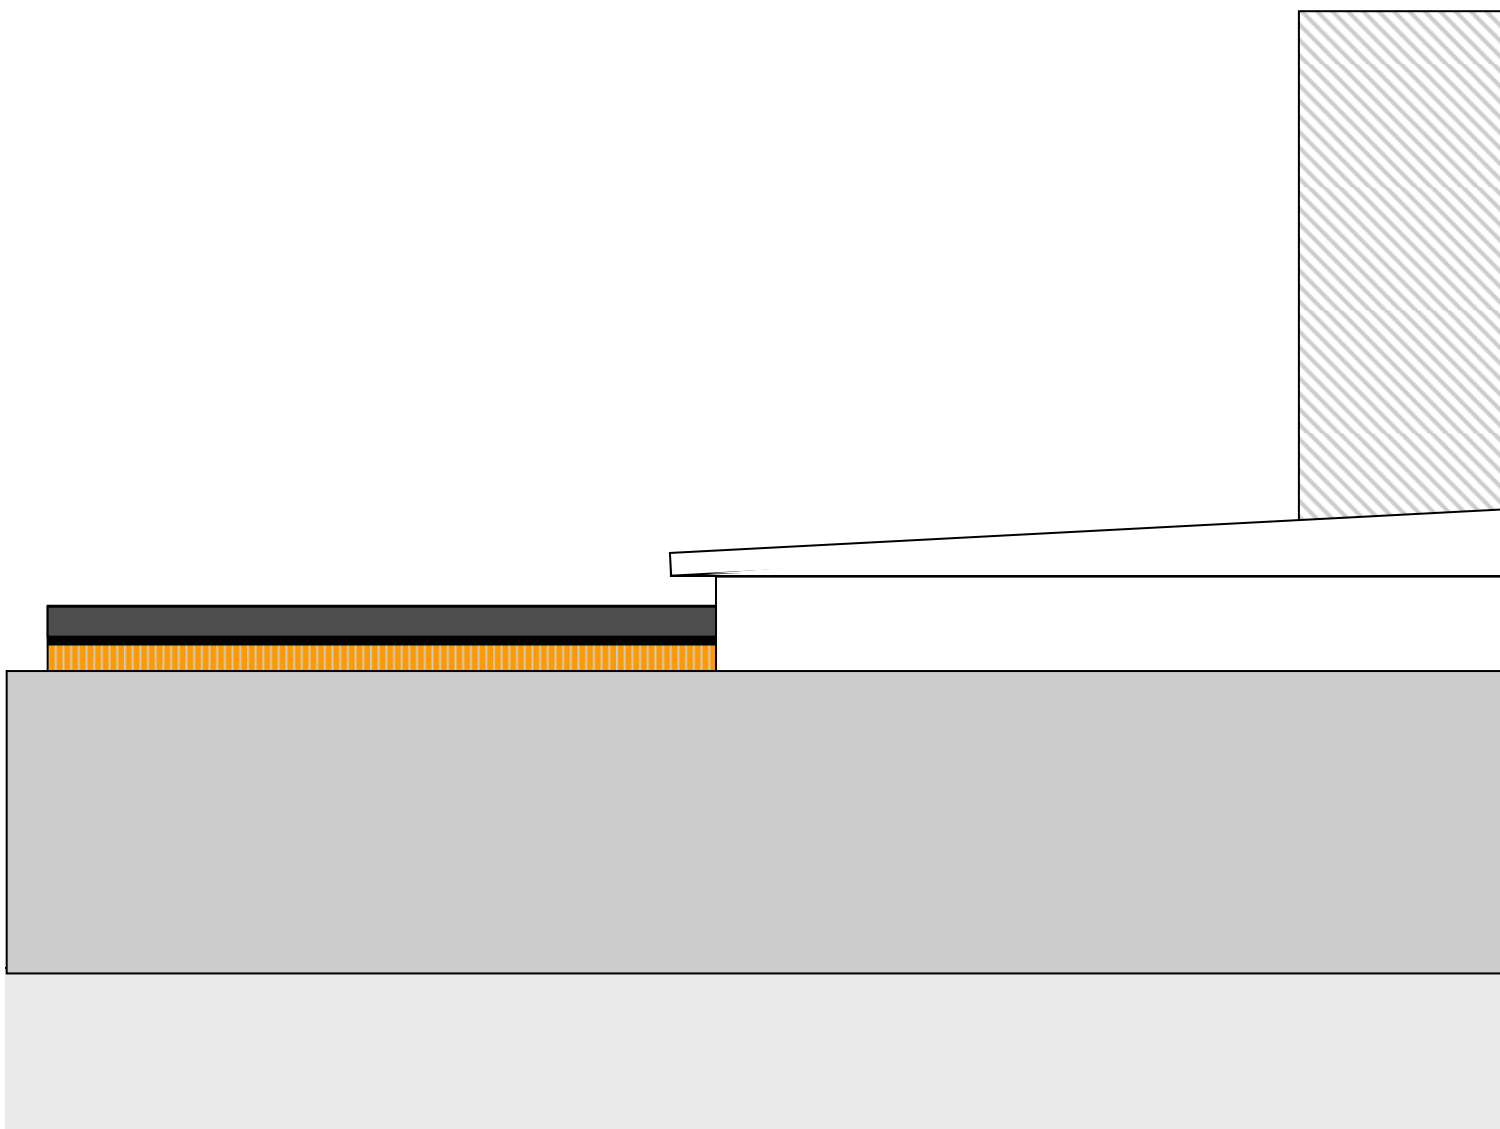

**EXISTING WESTERN ELEVATION**

**CLIENT & SITE ADDRESS**

MRS. NAYER SULTANA  
62 ACTON STREET  
KINGS CROSS  
LONDON  
WC1X 9NB

**PROPOSAL**

REFURBISHMENT OF ORIGINAL  
OUTBUILDING AND RETENTION  
OF CONSERVATORY

**1:50 - A3 PAPER**



Drawing Number:  
**62AS/08**


**IMPORTANT NOTES**

**ALL DIMENSIONS MUST BE CHECKED ON SITE AND NOT SCALED FROM THIS DRAWING.**

**STRICTLY FOR PLANNING PURPOSES ONLY. NOT VALID FOR ARCHITECTURAL, ENGINEERING, SURVEYING OR ANY OTHER PURPOSES.**

**ALL DETAILS SUBJECT TO CHANGES SUBJECT TO ENGINEERING & LOCAL AUTHORITY REQUIREMENTS.**

**APPLICANTS MUST CONSULT PLANNING AND BUILDING AUTHORITY REGARDING ANY CHANGES**

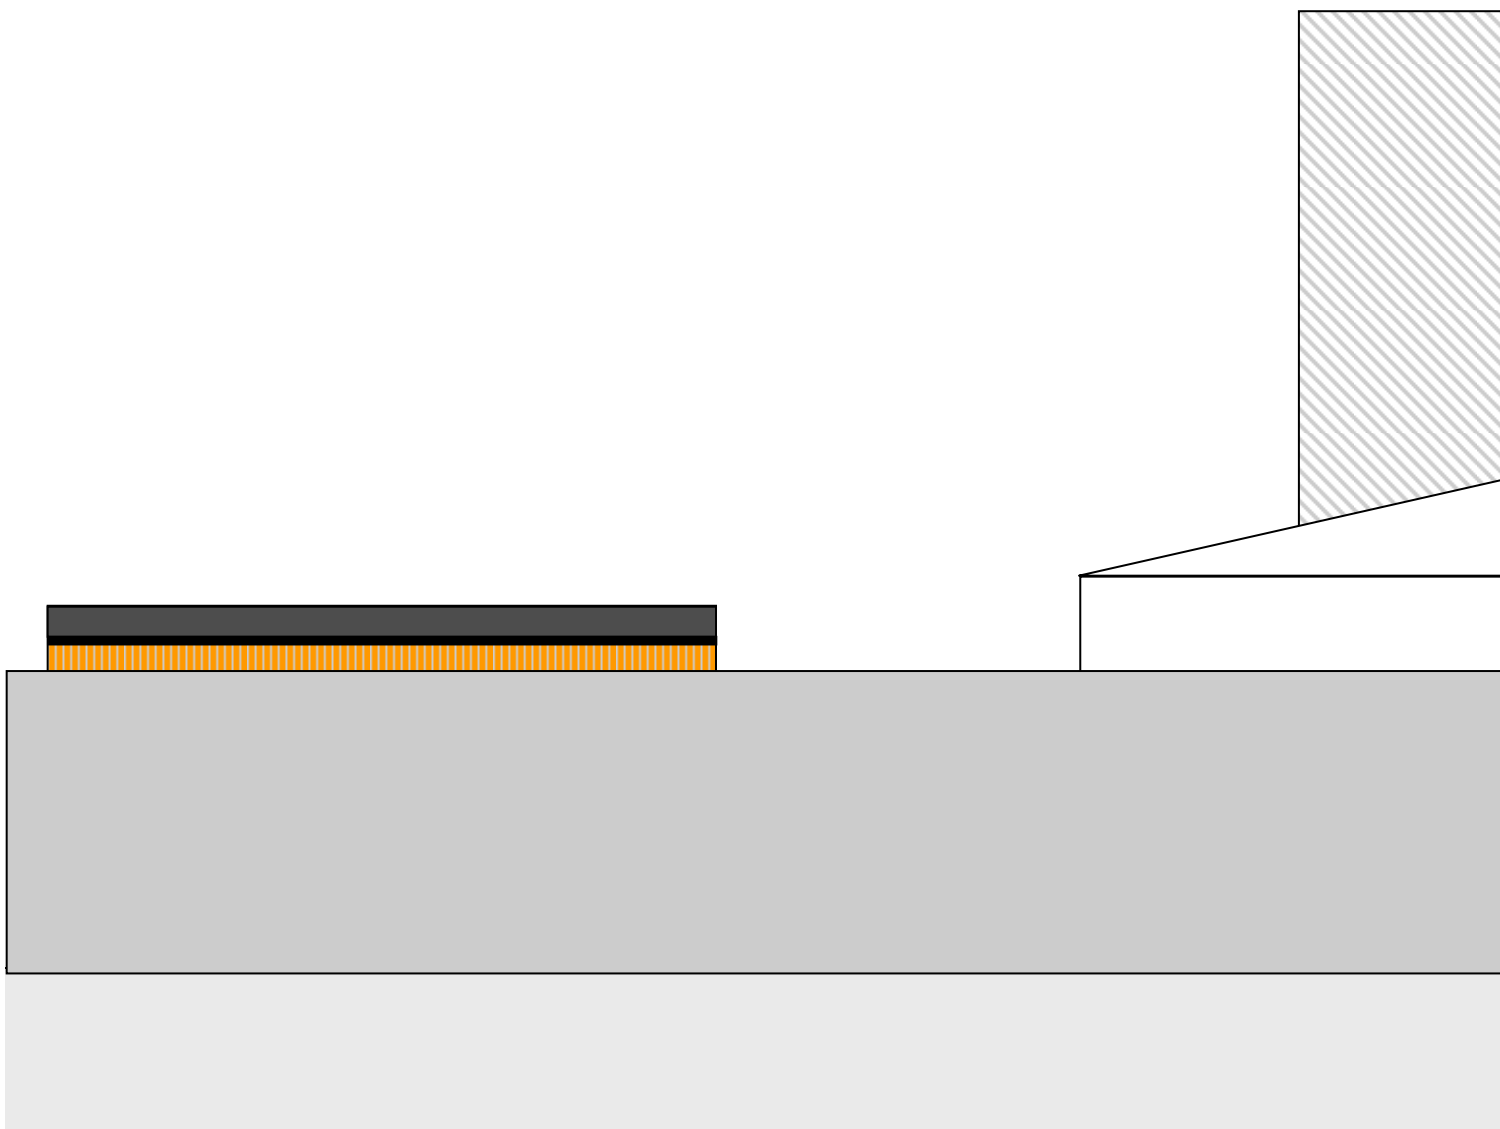

**PROPOSED WESTERN  
ELEVATION**

**CLIENT & SITE ADDRESS**

MRS. NAYER SULTANA  
62 ACTON STREET  
KINGS CROSS  
LONDON  
WC1X 9NB

**PROPOSAL**

REFURBISHMENT OF ORIGINAL  
OUTBUILDING AND RETENTION  
OF CONSERVATORY

**1:50 - A3 PAPER**

Drawing Number:  
**62AS/09**

**IMPORTANT NOTES**

**ALL DIMENSIONS MUST BE CHECKED ON SITE AND NOT SCALED FROM THIS DRAWING.**

**STRICTLY FOR PLANNING PURPOSES ONLY. NOT VALID FOR ARCHITECTURAL, ENGINEERING, SURVEYING OR ANY OTHER PURPOSES.**

**ALL DETAILS SUBJECT TO CHANGES SUBJECT TO ENGINEERING & LOCAL AUTHORITY REQUIREMENTS.**

**APPLICANTS MUST CONSULT PLANNING AND BUILDING AUTHORITY REGARDING ANY CHANGES**



**EXISTING REAR ELEVATION**

**CLIENT & SITE ADDRESS**

MRS. NAYER SULTANA  
62 ACTON STREET  
KINGS CROSS  
LONDON  
WC1X 9NB

**PROPOSAL**

REFURBISHMENT OF ORIGINAL  
OUTBUILDING AND RETENTION  
OF CONSERVATORY

**1:50 - A3 PAPER**

Drawing Number:  
**62AS/10**

**IMPORTANT NOTES**

**ALL DIMENSIONS MUST BE CHECKED ON SITE AND NOT SCALED FROM THIS DRAWING.**

**STRICTLY FOR PLANNING PURPOSES ONLY. NOT VALID FOR ARCHITECTURAL, ENGINEERING, SURVEYING OR ANY OTHER PURPOSES.**

**ALL DETAILS SUBJECT TO CHANGES SUBJECT TO ENGINEERING & LOCAL AUTHORITY REQUIREMENTS.**

**APPLICANTS MUST CONSULT PLANNING AND BUILDING AUTHORITY REGARDING ANY CHANGES**



**PROPOSED REAR ELEVATION**

**CLIENT & SITE ADDRESS**

MRS. NAYER SULTANA  
62 ACTON STREET  
KINGS CROSS  
LONDON  
WC1X 9NB

**PROPOSAL**

REFURBISHMENT OF ORIGINAL  
OUTBUILDING AND RETENTION  
OF CONSERVATORY

**1:50 - A3 PAPER**