

site location



Douglas and King Architects


148-150 Curtain Road London EC2A 3AR
 t + 44 (020) 7613 1395
 info@douglasandking.com
 www.douglasandking.com

revision	date	notes



project 4 Warren Mews W1T 6AW
client Belle Lupton

drawing title Existing: Location Plan

scale 1:500@A3	date may 2013
drawing no WARM ex 001	

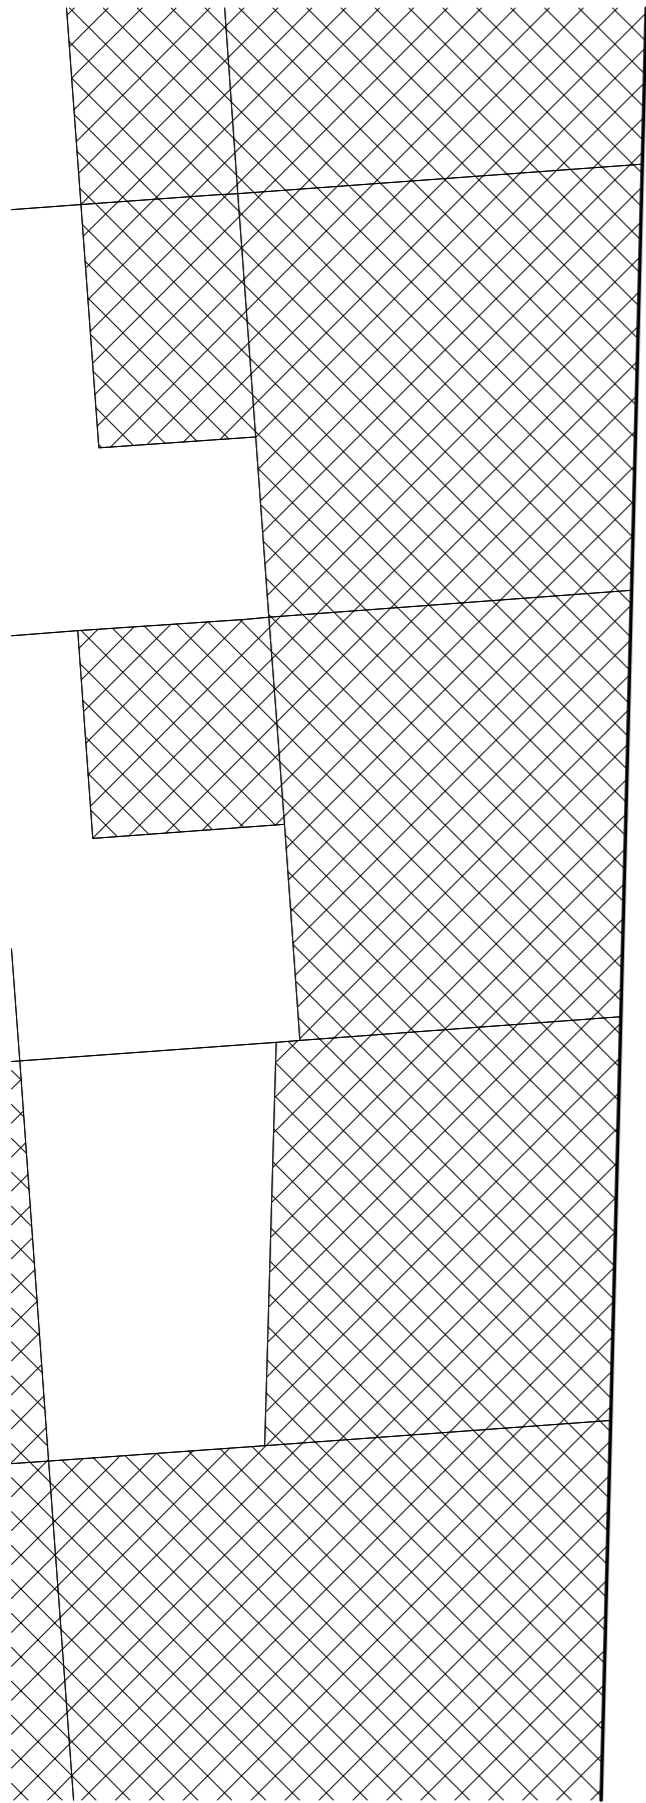

Warren Mews

 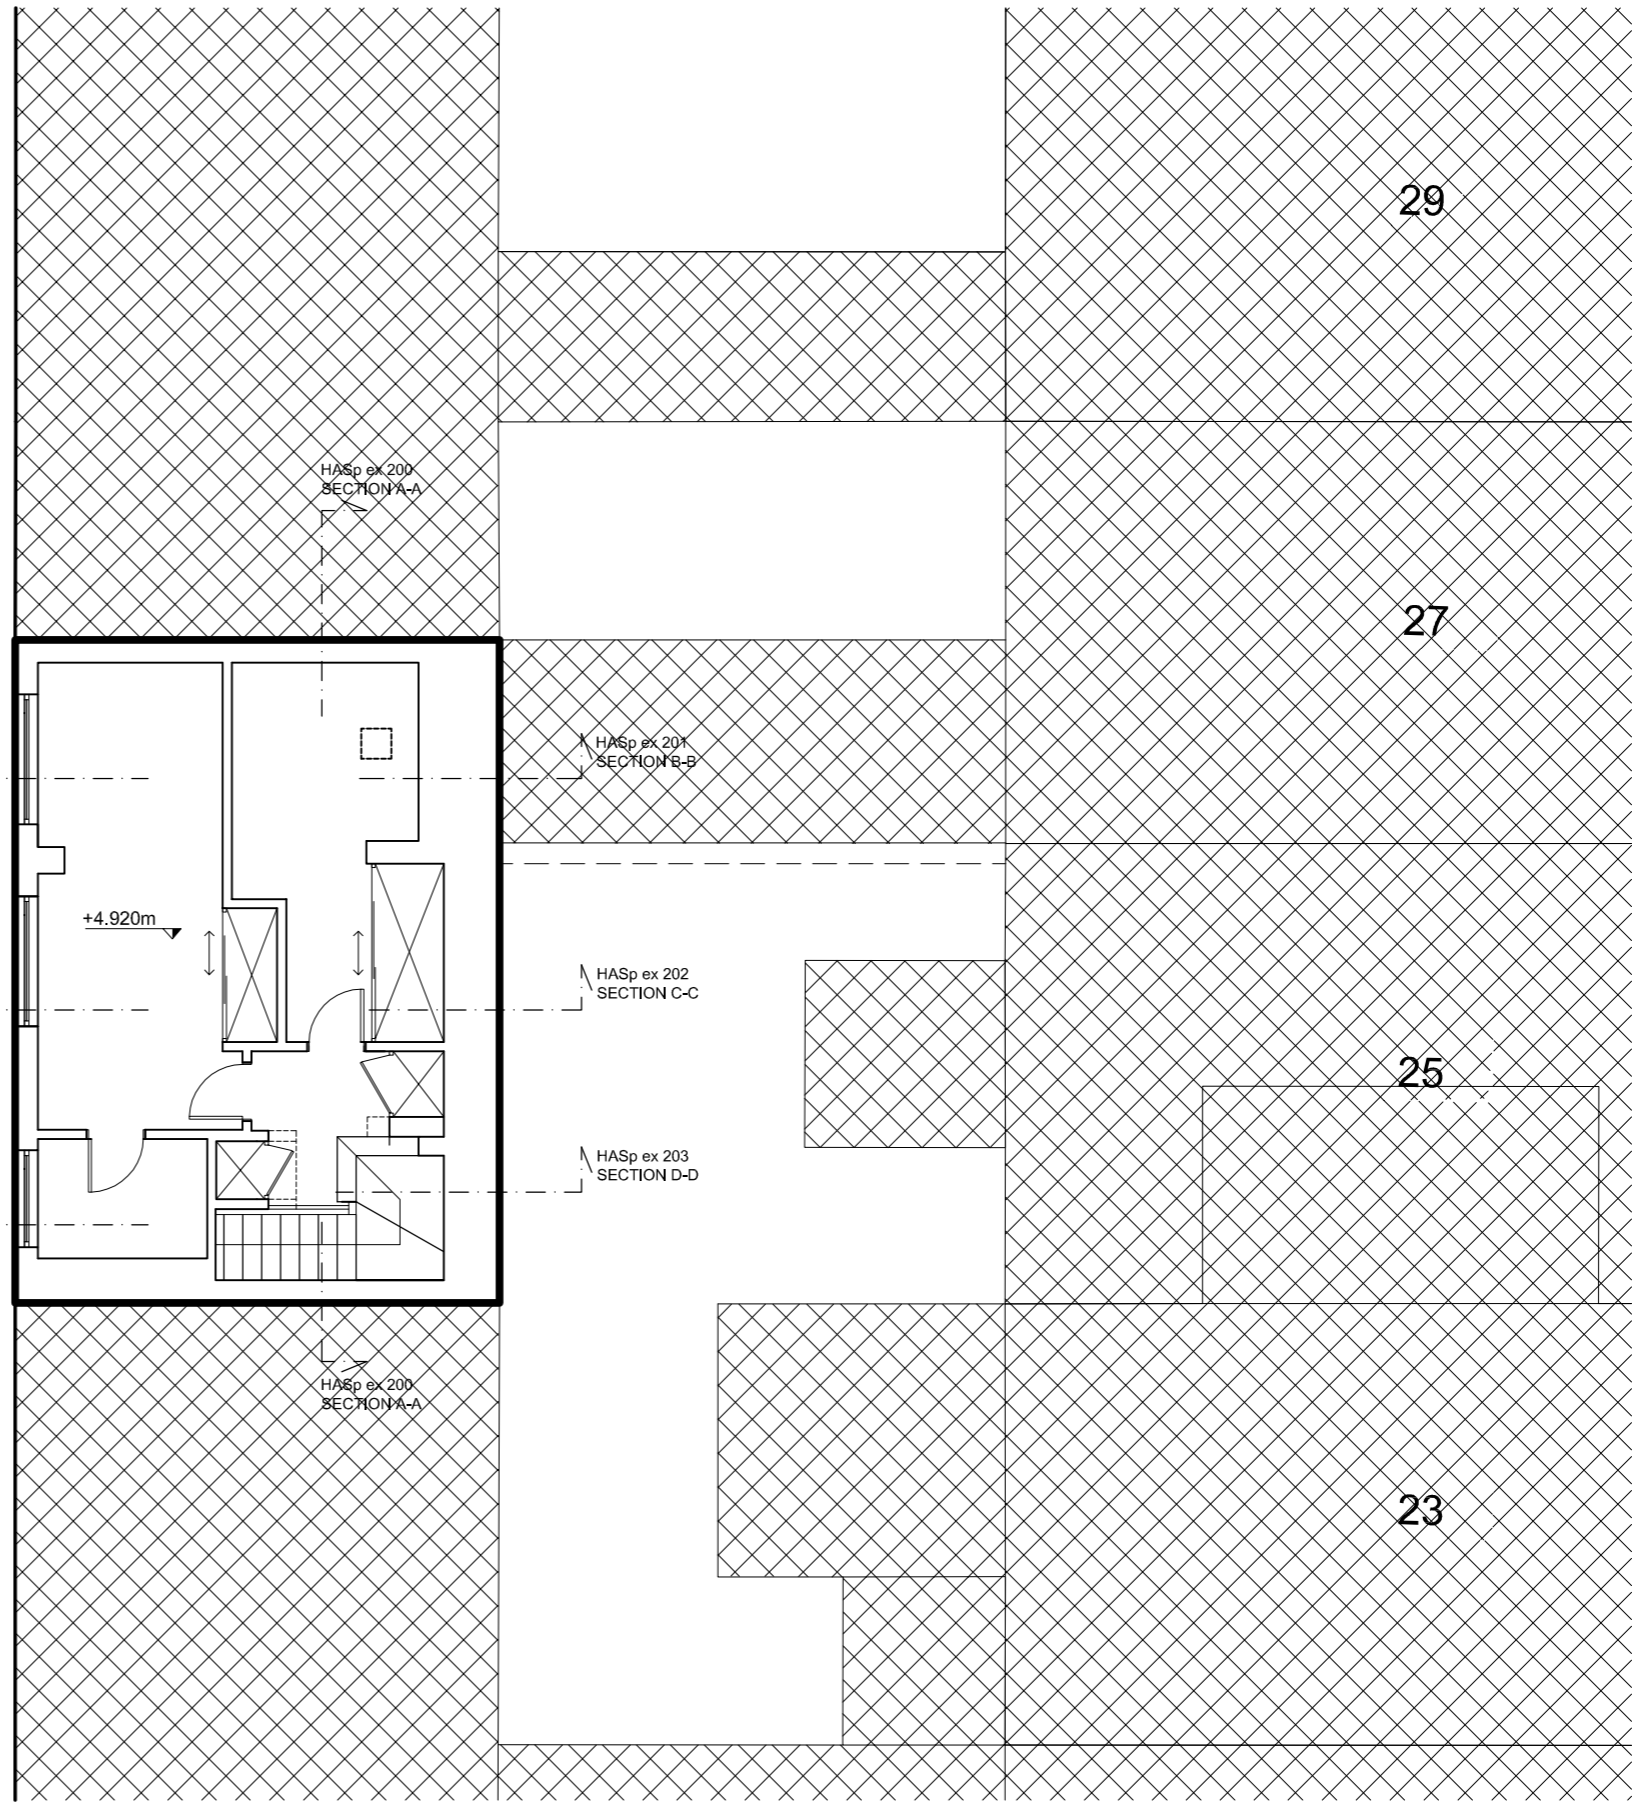

Douglas and King Architects


148-150 Curtain Road London EC2A 3AR
 t + 44 (020) 7613 1395
 info@douglasandking.com
 www.douglasandking.com

revision	date	notes

project
**4 Warren Mews
 W1T 6AW**
 client
Belle Lupton

drawing title
**Existing:
 Top Floor Plan**

scale 1:100@A3	date may 2013
drawing no WARm ex 100	


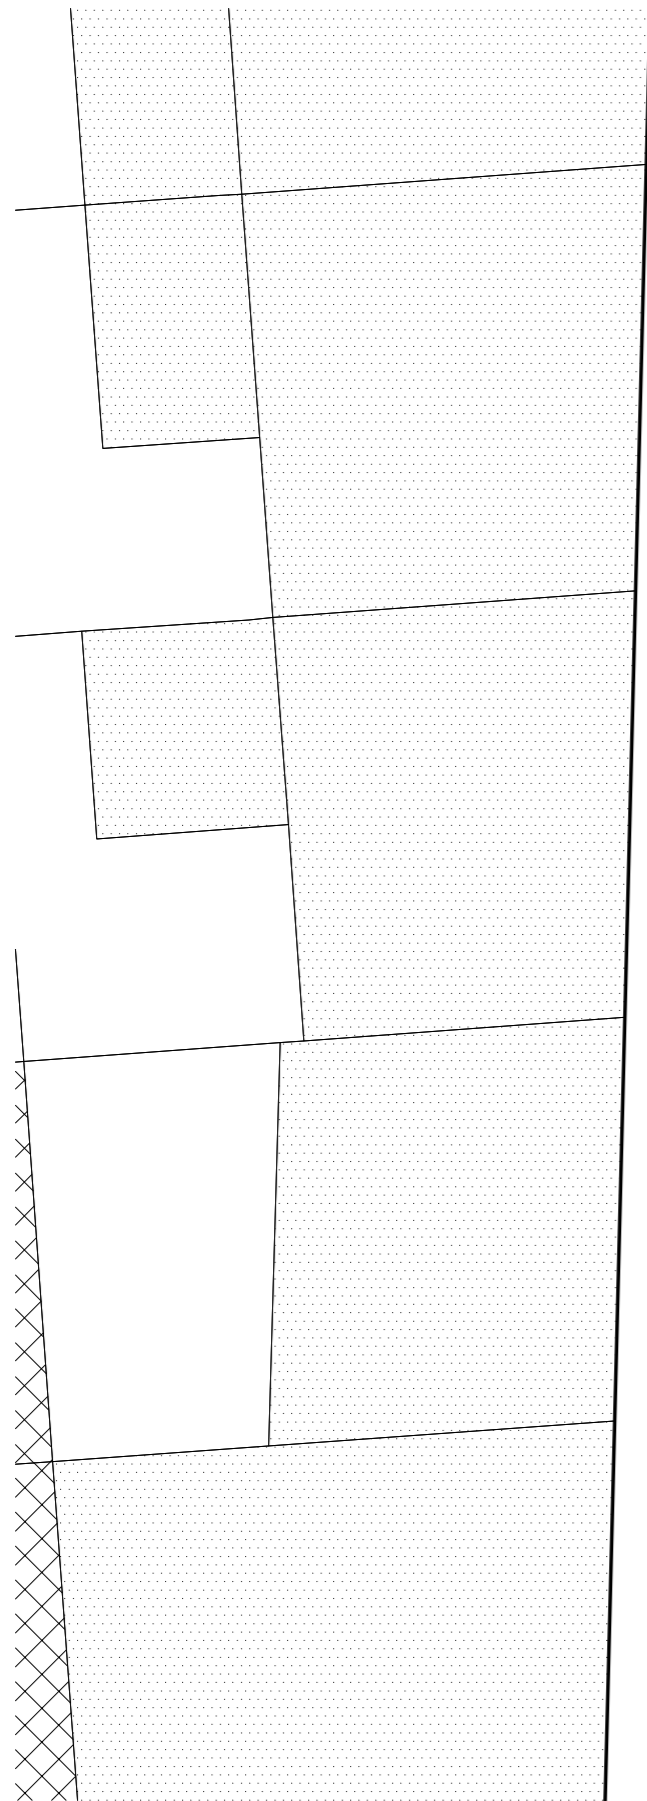


Warren Mews

HASp ex 201
SECTION B-B

HASp ex 202
SECTION C-C

HASp ex 203
SECTION D-D

 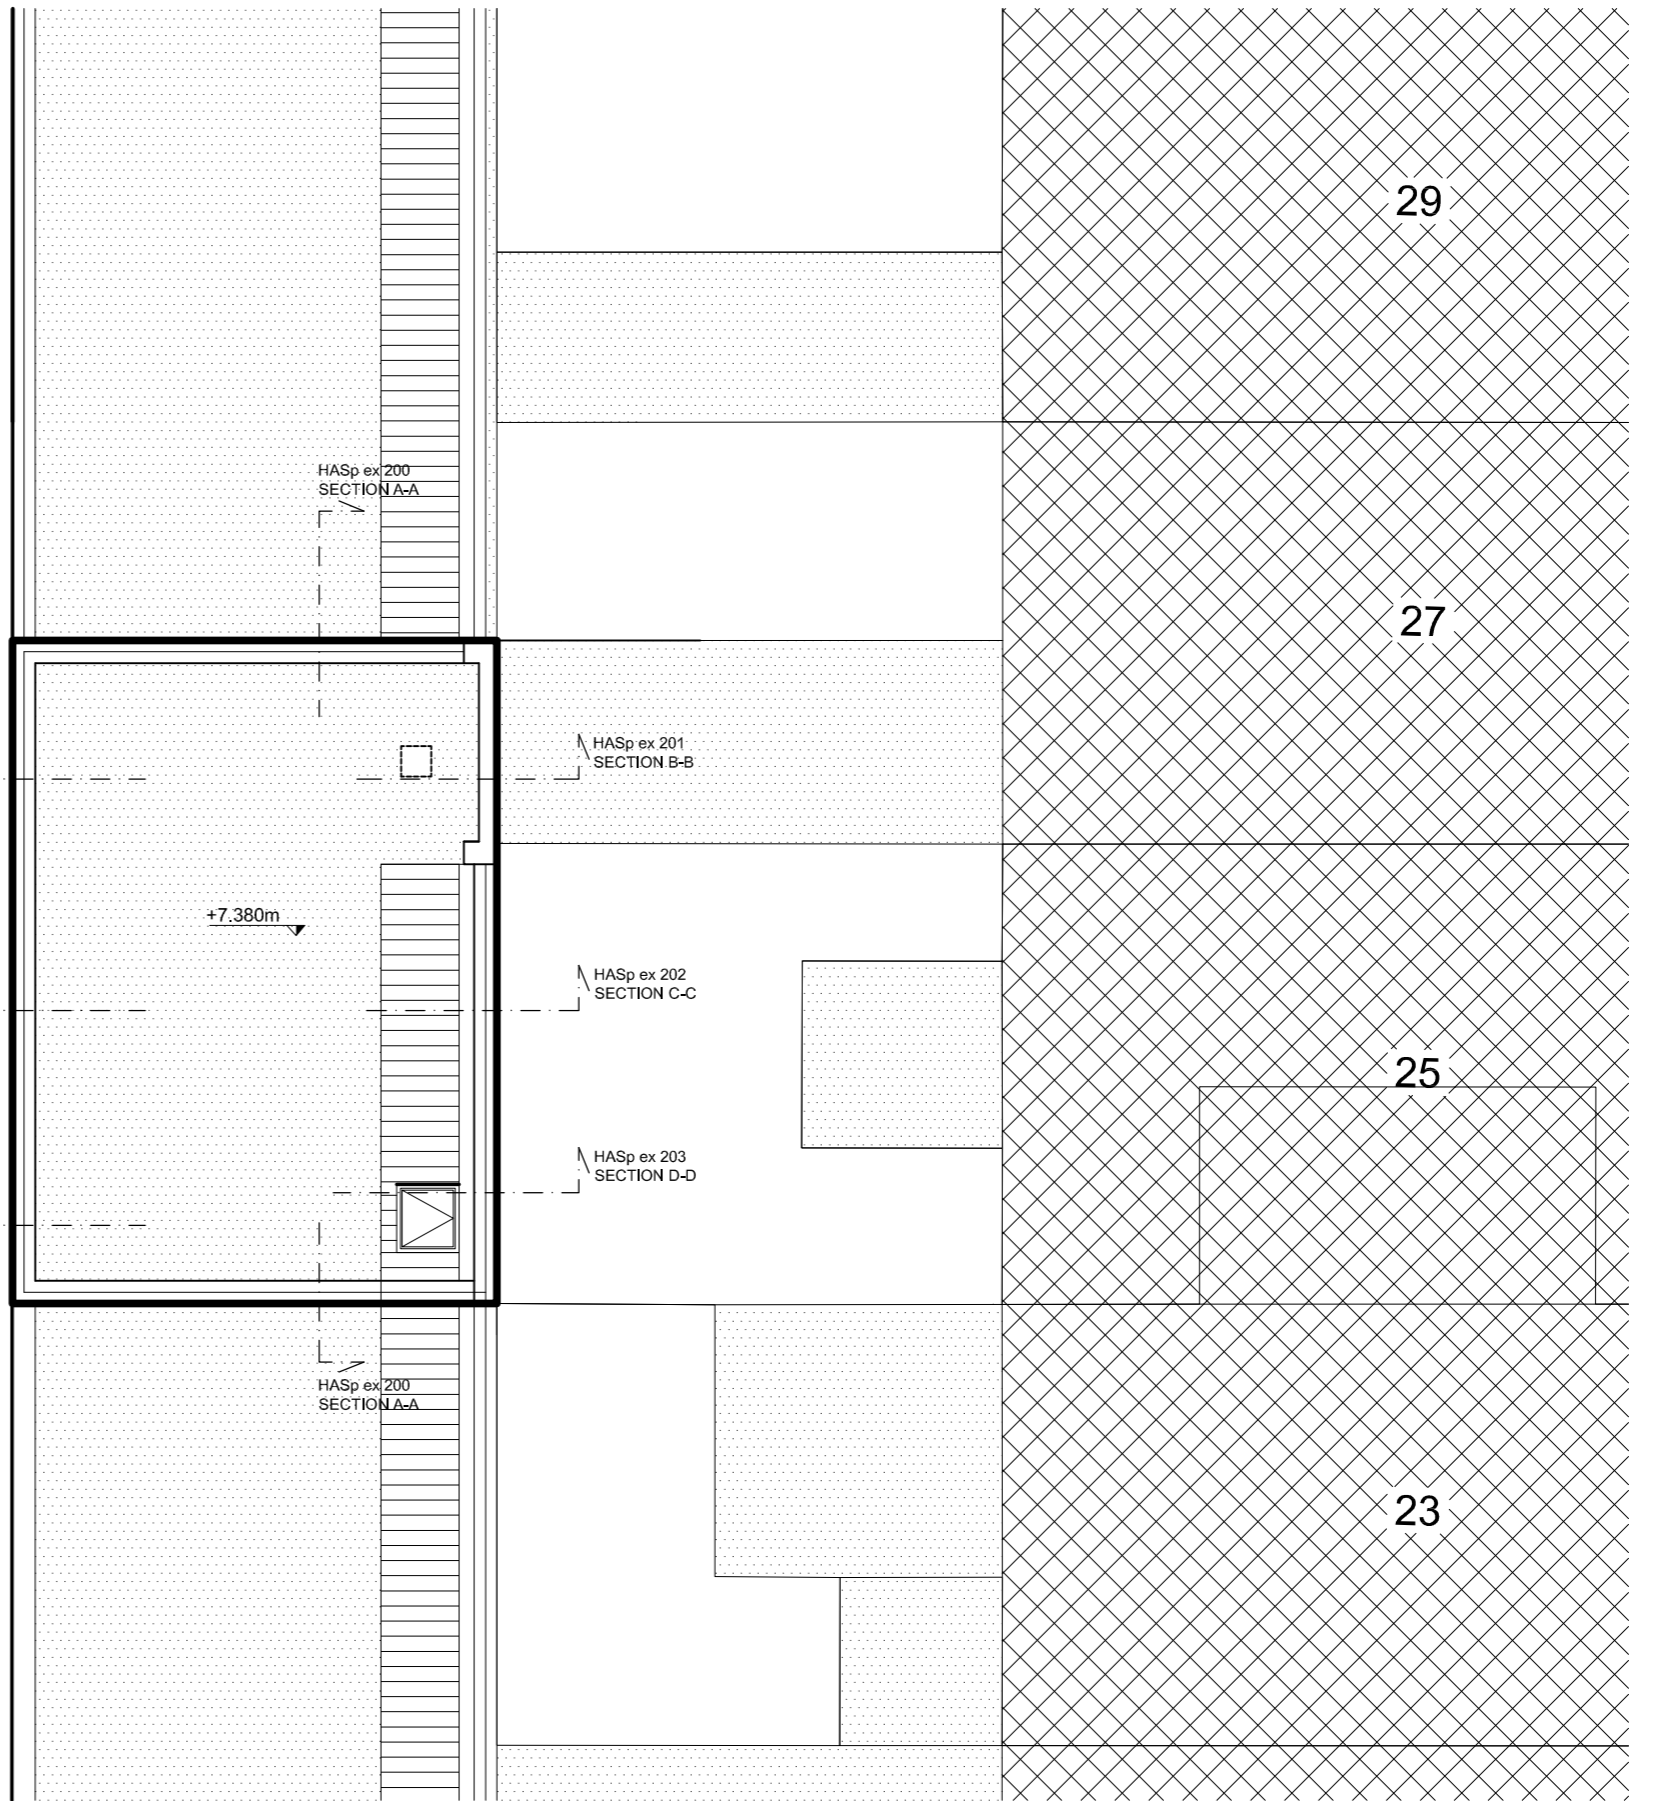

Douglas and King Architects



148-150 Curtain Road London EC2A 3AR
 t + 44 (020) 7613 1395
 info@douglasandking.com
 www.douglasandking.com

revision	date	notes



project	4 Warren Mews W1T 6AW
client	Belle Lupton

drawing title	Existing: Roof Level Plan
---------------	------------------------------



scale	1:100@A3	date	may 2013
drawing no	WARm ex 101		

 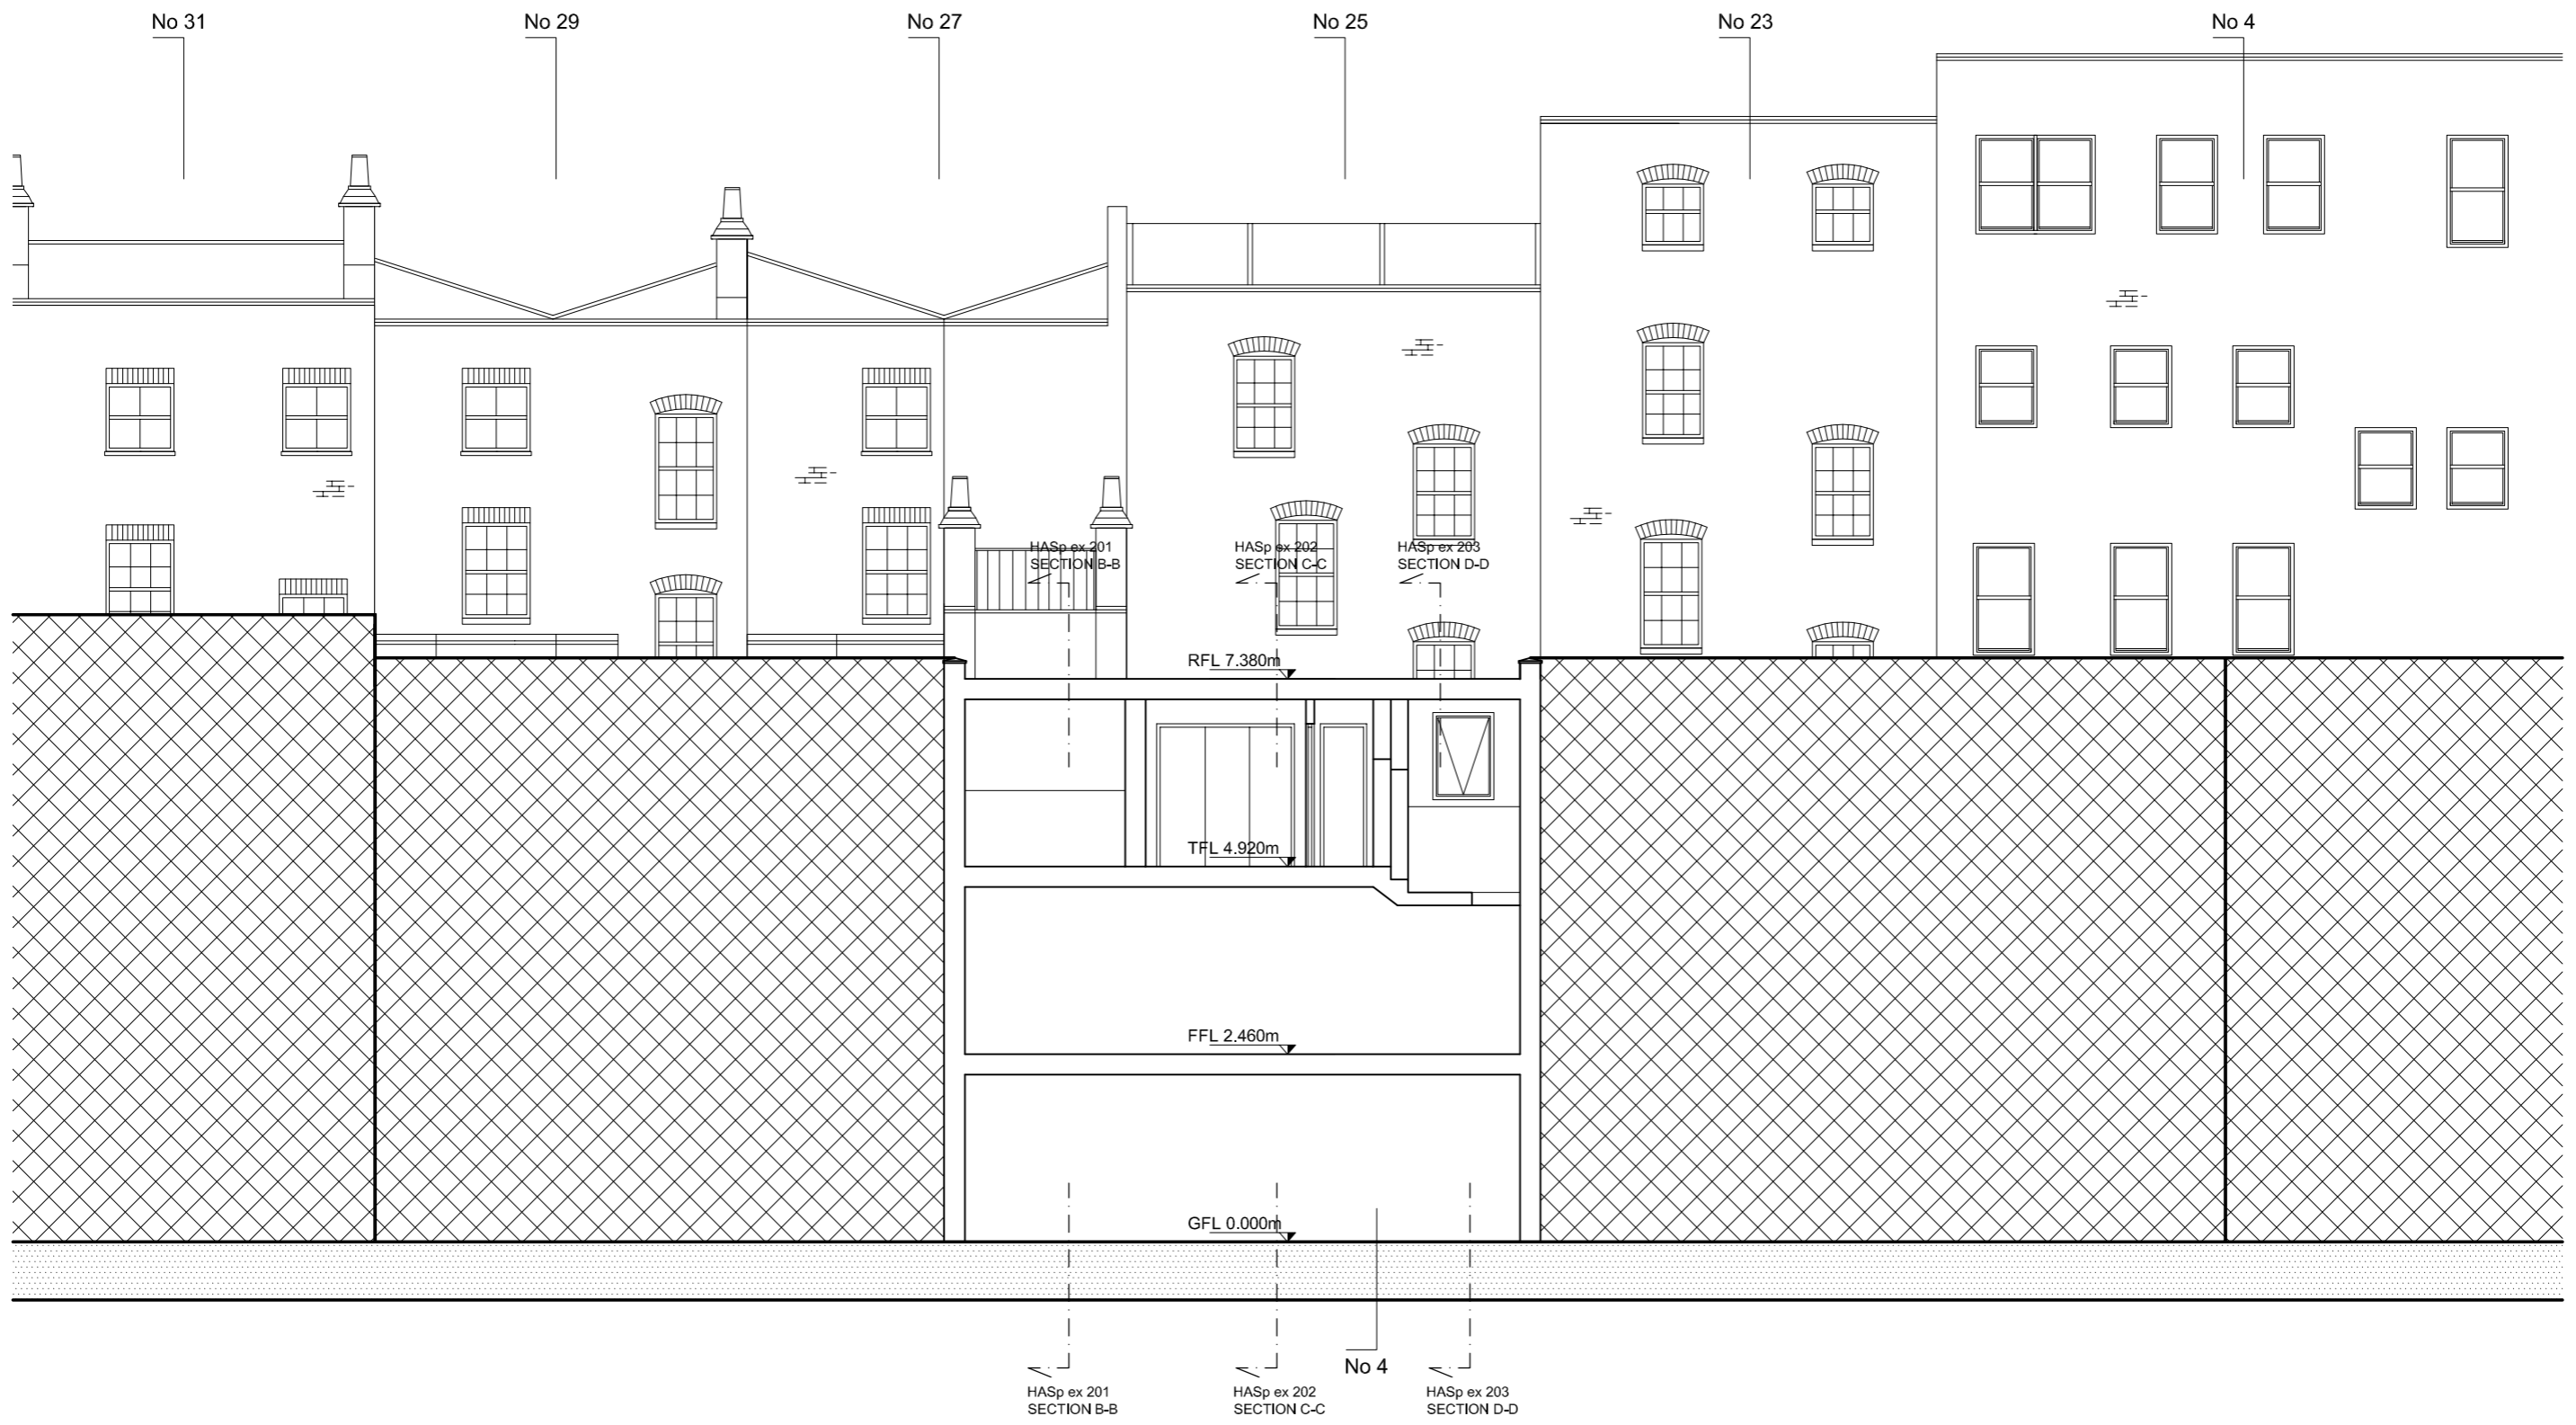



<h1>Douglas and King Architects</h1>	148-150 Curtain Road London EC2A 3AR	revision	date	notes	project	4 Warren Mews W1T 6AW	drawing title	Existing: A-A Section	scale	1:100@A3	date	may 2013
	t + 44 (020) 7613 1395				client	Belle Lupton			drawing no	WARM ex 200		
	info@douglasandking.com											
	www.douglasandking.com											

 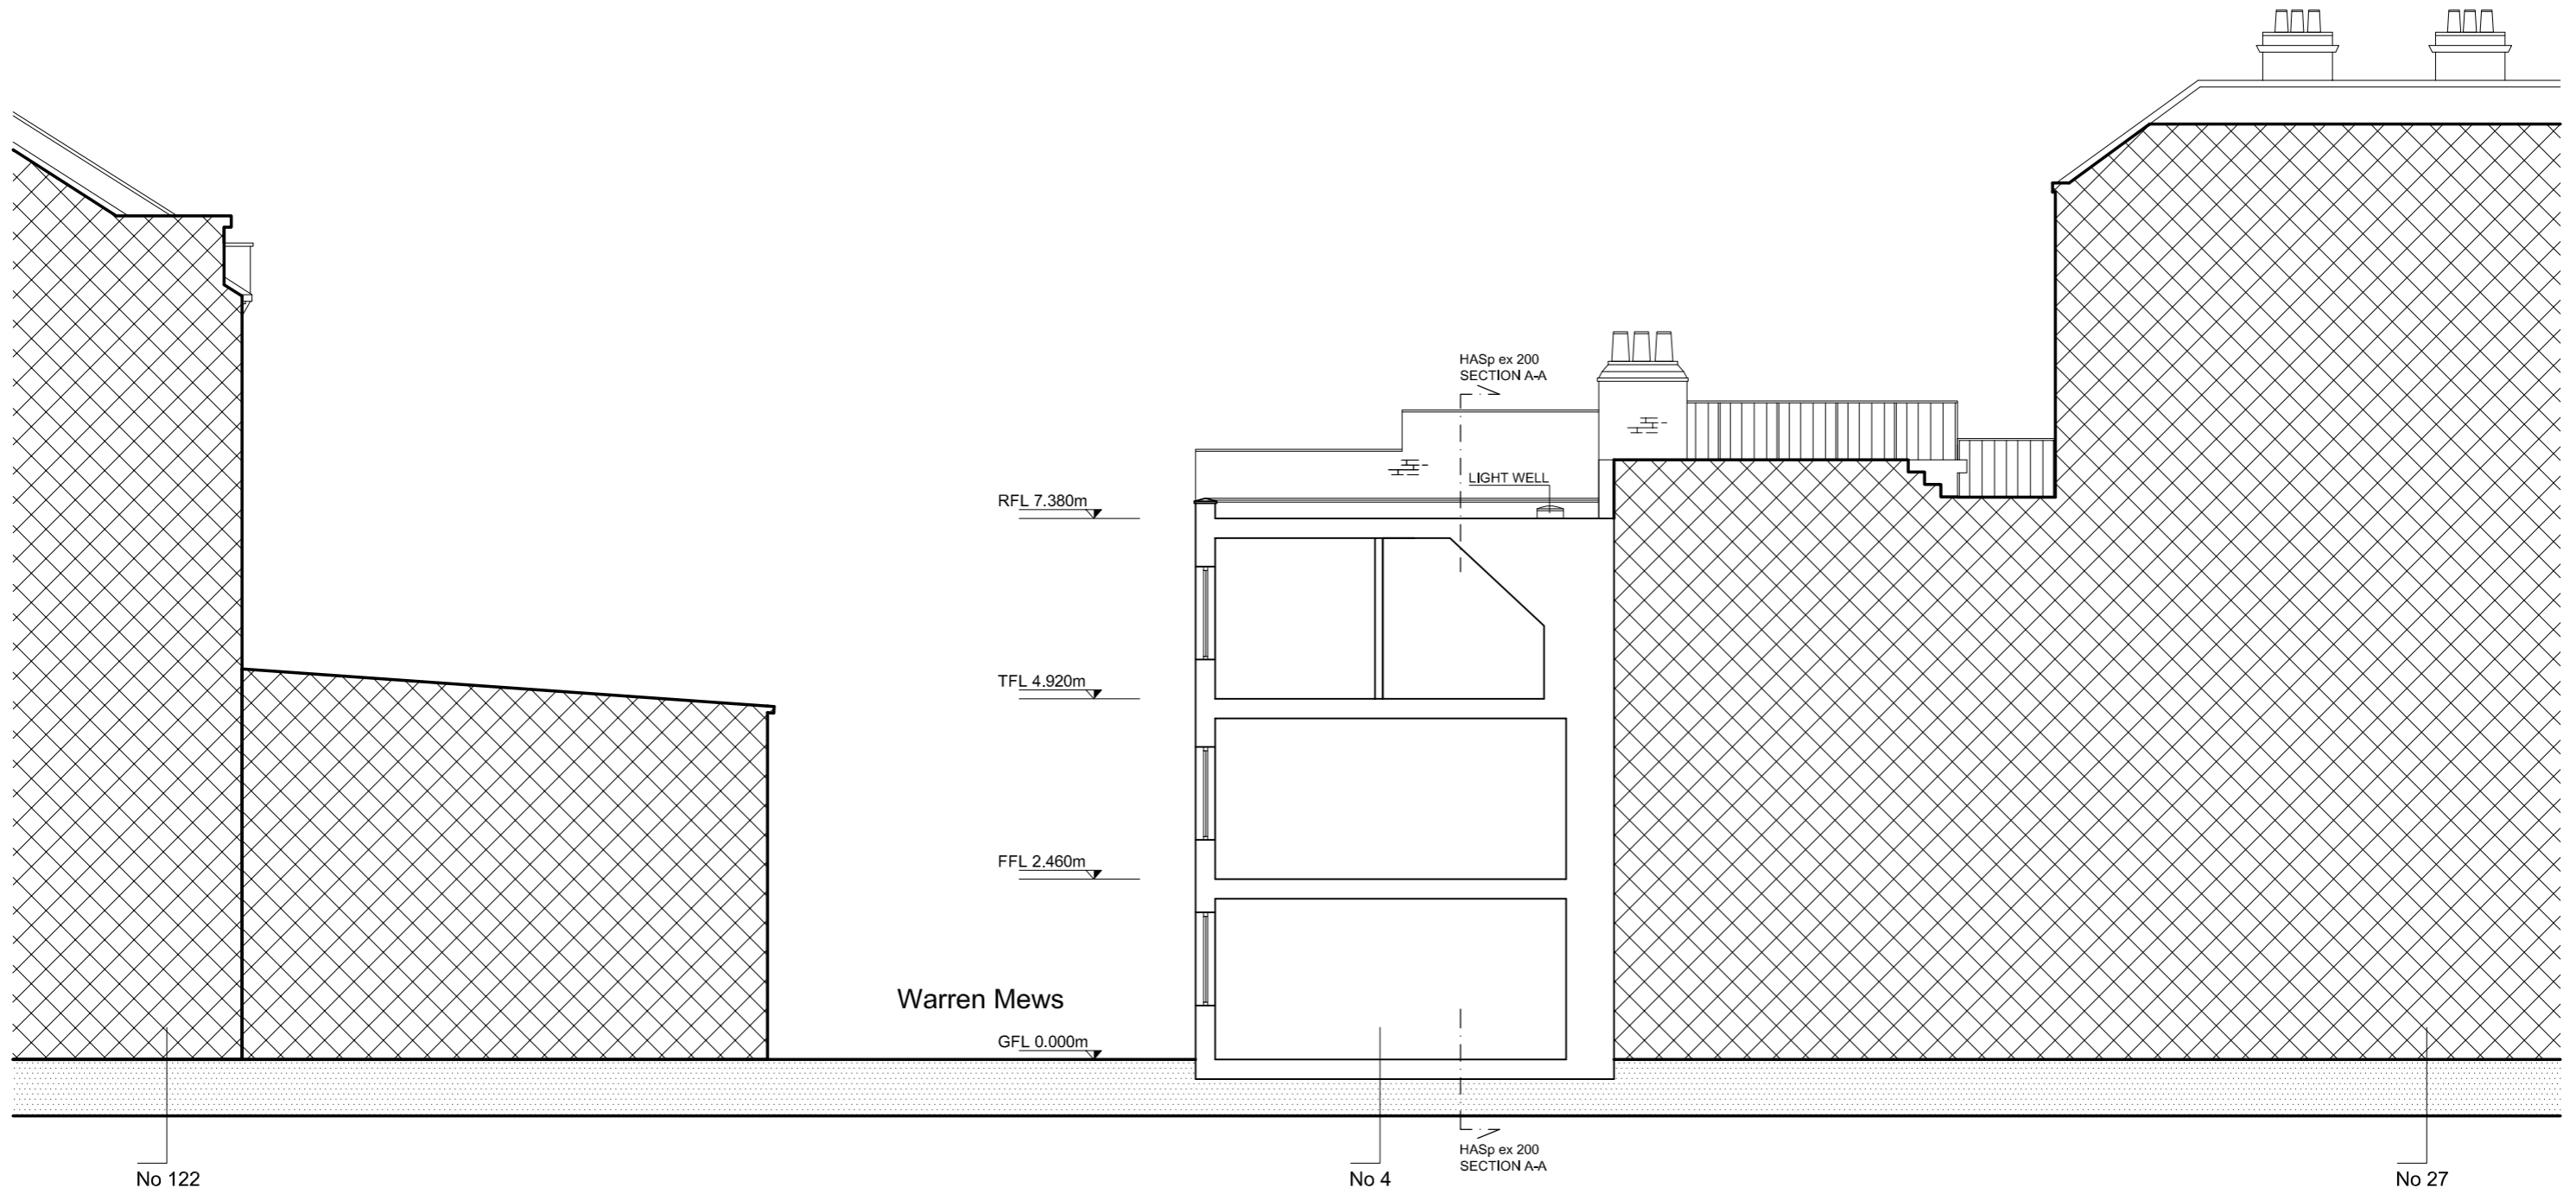



<h1>Douglas and King Architects</h1>	148-150 Curtain Road London EC2A 3AR	revision	date	notes	project	drawing title	scale	date
	t + 44 (020) 7613 1395				4 Warren Mews	Existing: Section B-B	1:100@A3	may 2013
	info@douglasandking.com				W1T 6AW		drawing no	
	www.douglasandking.com				client	Belle Lupton	WARm ex 201	

 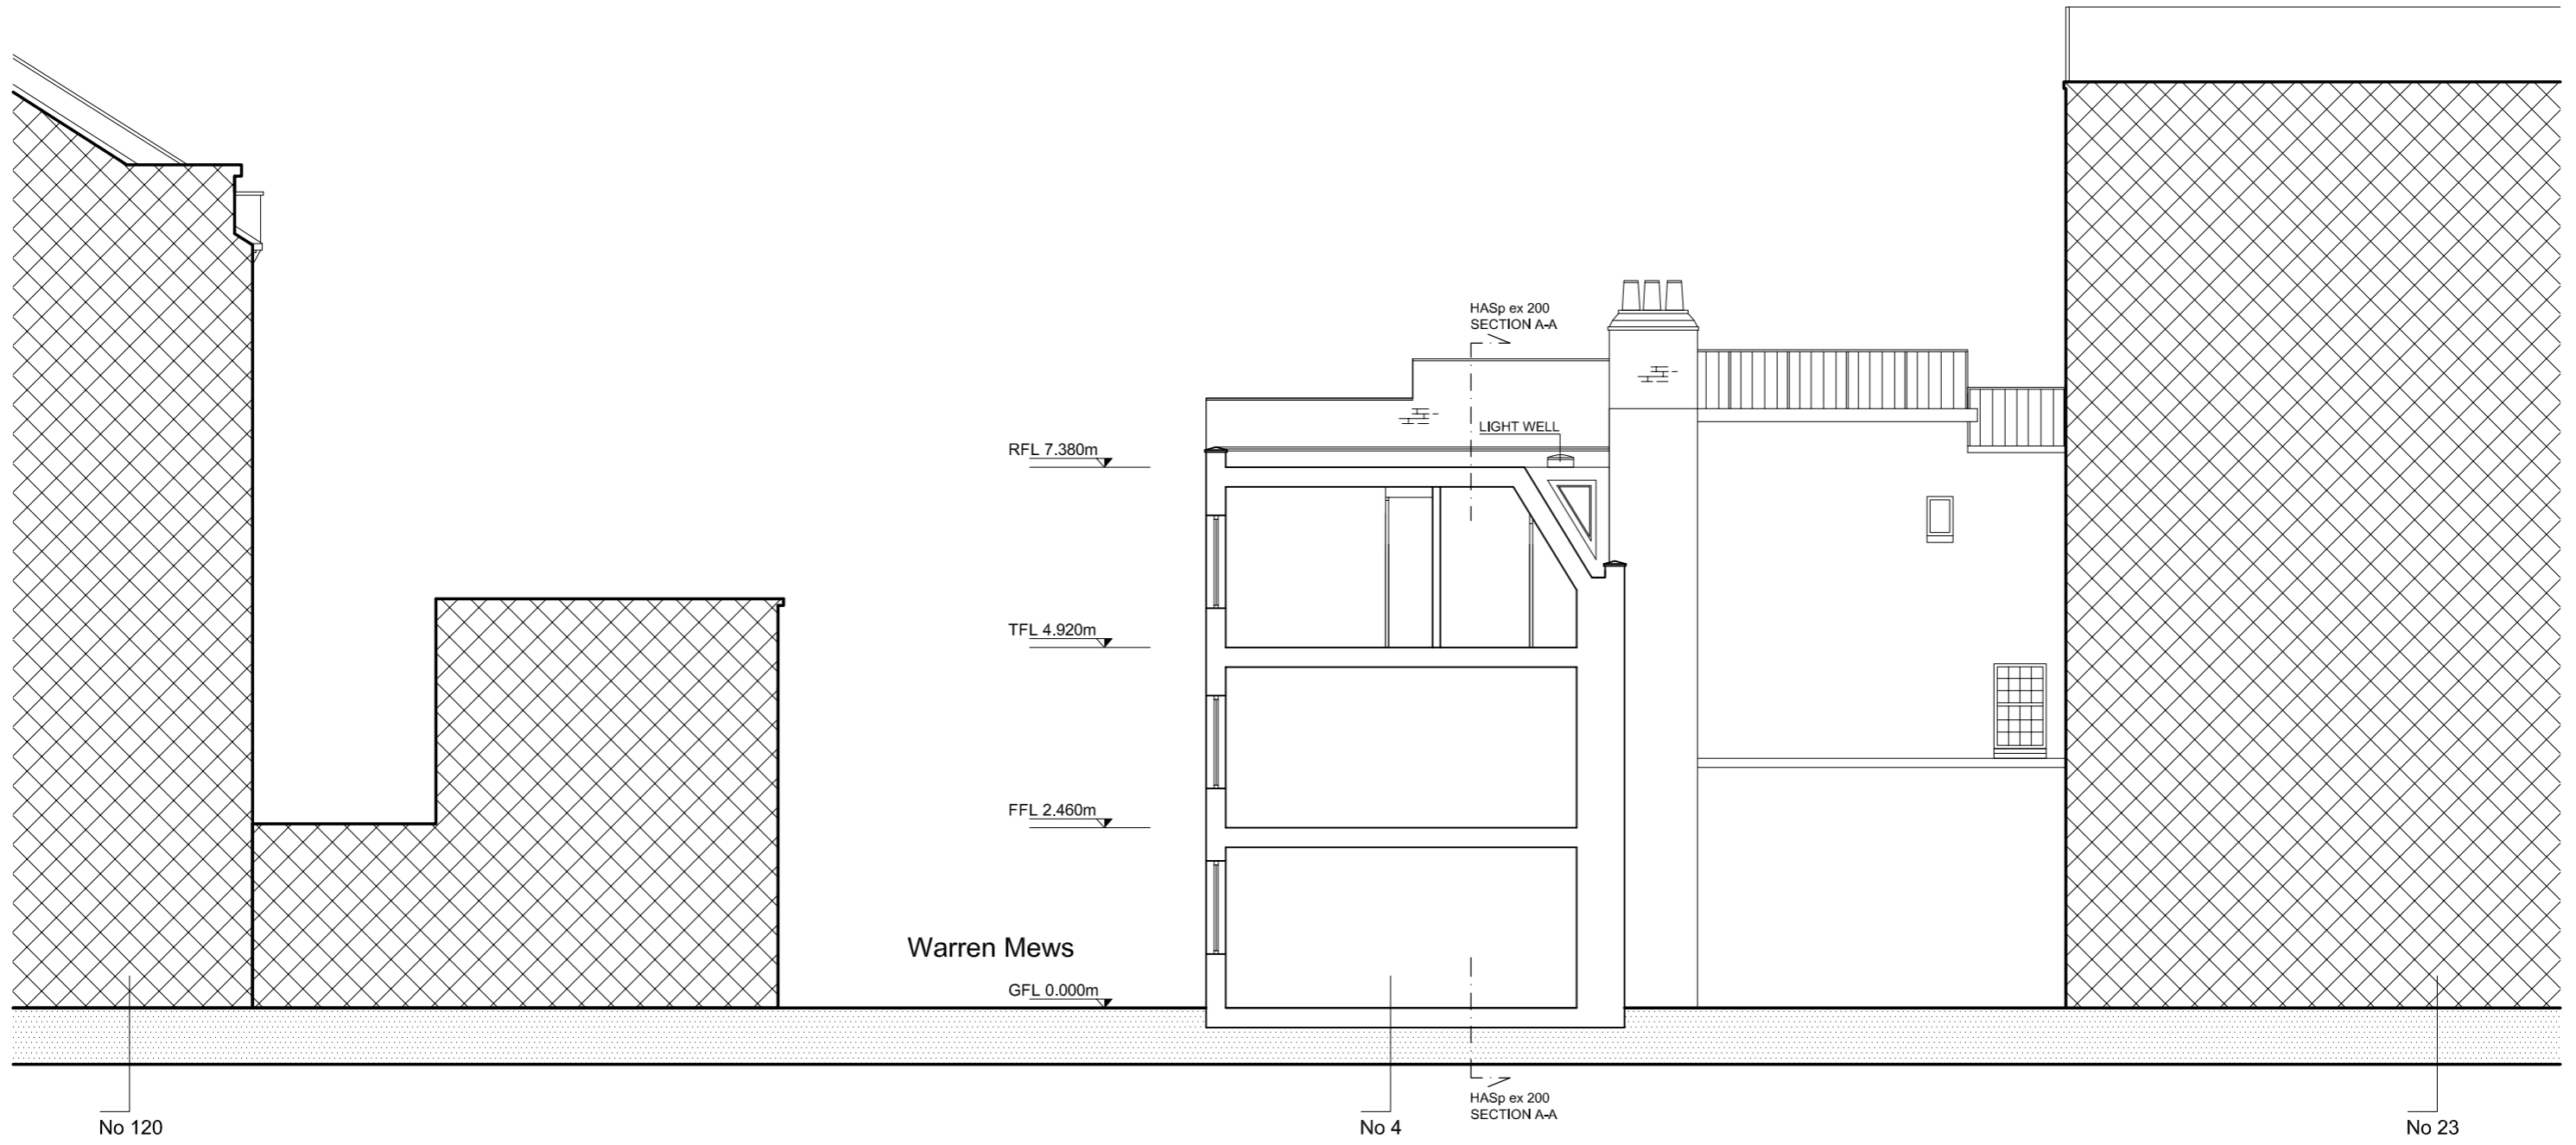


<h1>Douglas and King Architects</h1>	148-150 Curtain Road London EC2A 3AR	revision	date	notes	project	4 Warren Mews W1T 6AW	drawing title	Existing: Section C-C	scale	1:100@A3	date	may 2013
	t + 44 (020) 7613 1395				client	Belle Lupton			drawing no	WARm ex 202		
	info@douglasandking.com											
	www.douglasandking.com											

 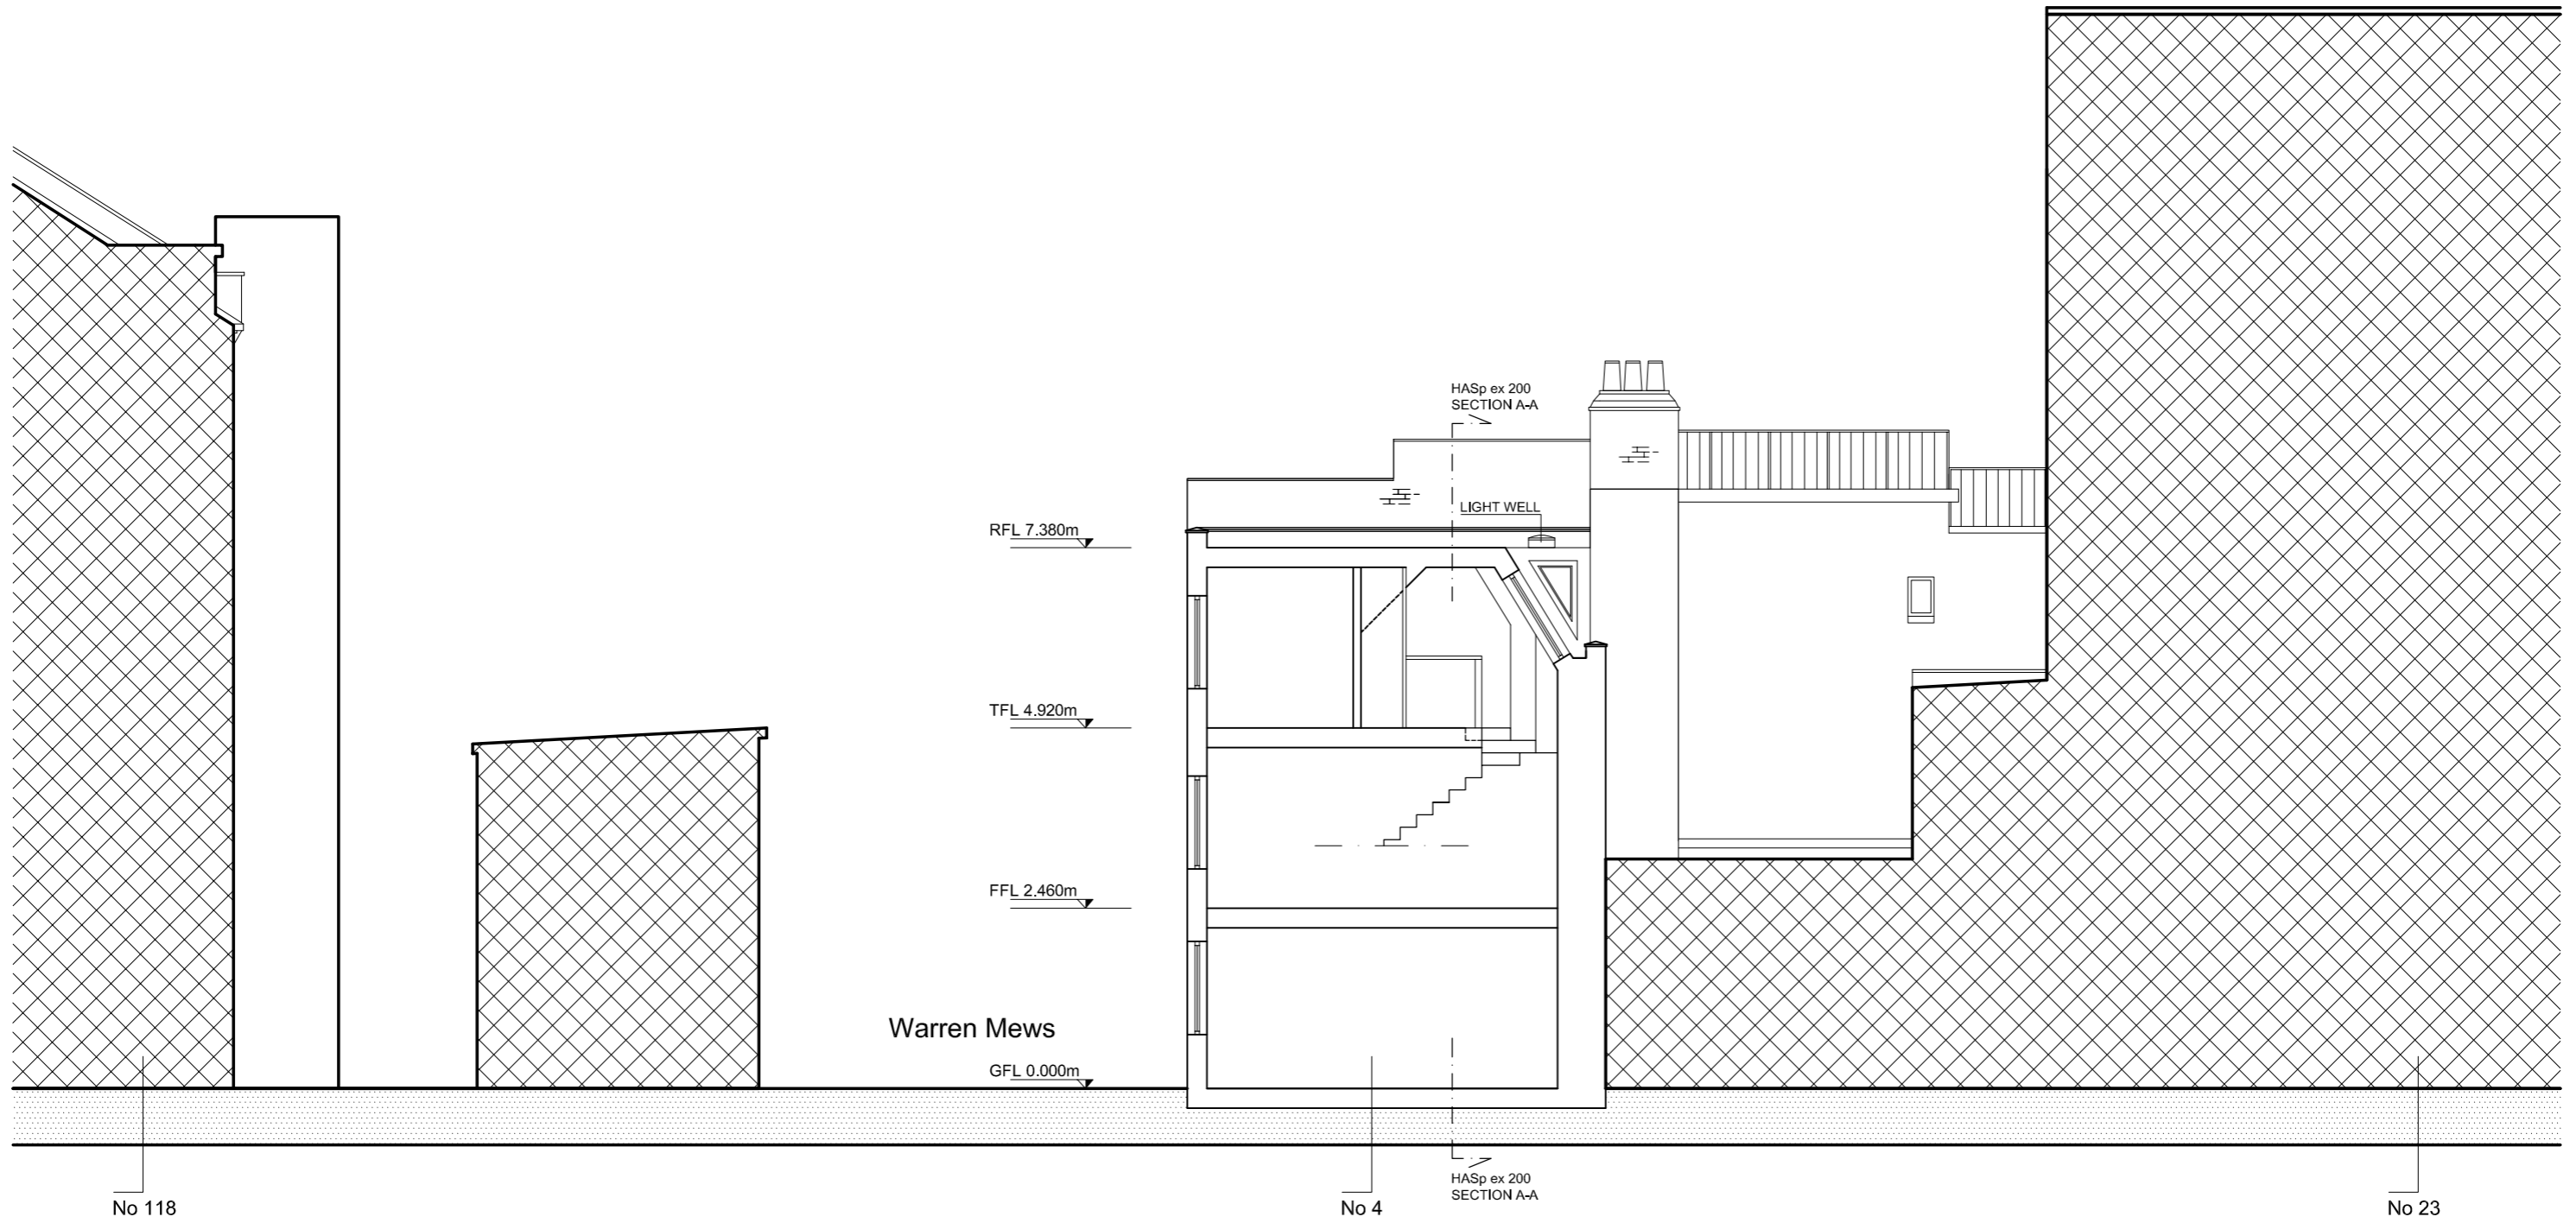

<h1>Douglas and King Architects</h1>	148-150 Curtain Road London EC2A 3AR	revision	date	notes	project	drawing title	scale	date
	t + 44 (020) 7613 1395				4 Warren Mews	Existing: D-D Section	1:100@A3	may 2013
	info@douglasandking.com				W1T 6AW		drawing no	
	www.douglasandking.com				client	Belle Lupton	WARm ex 203	

 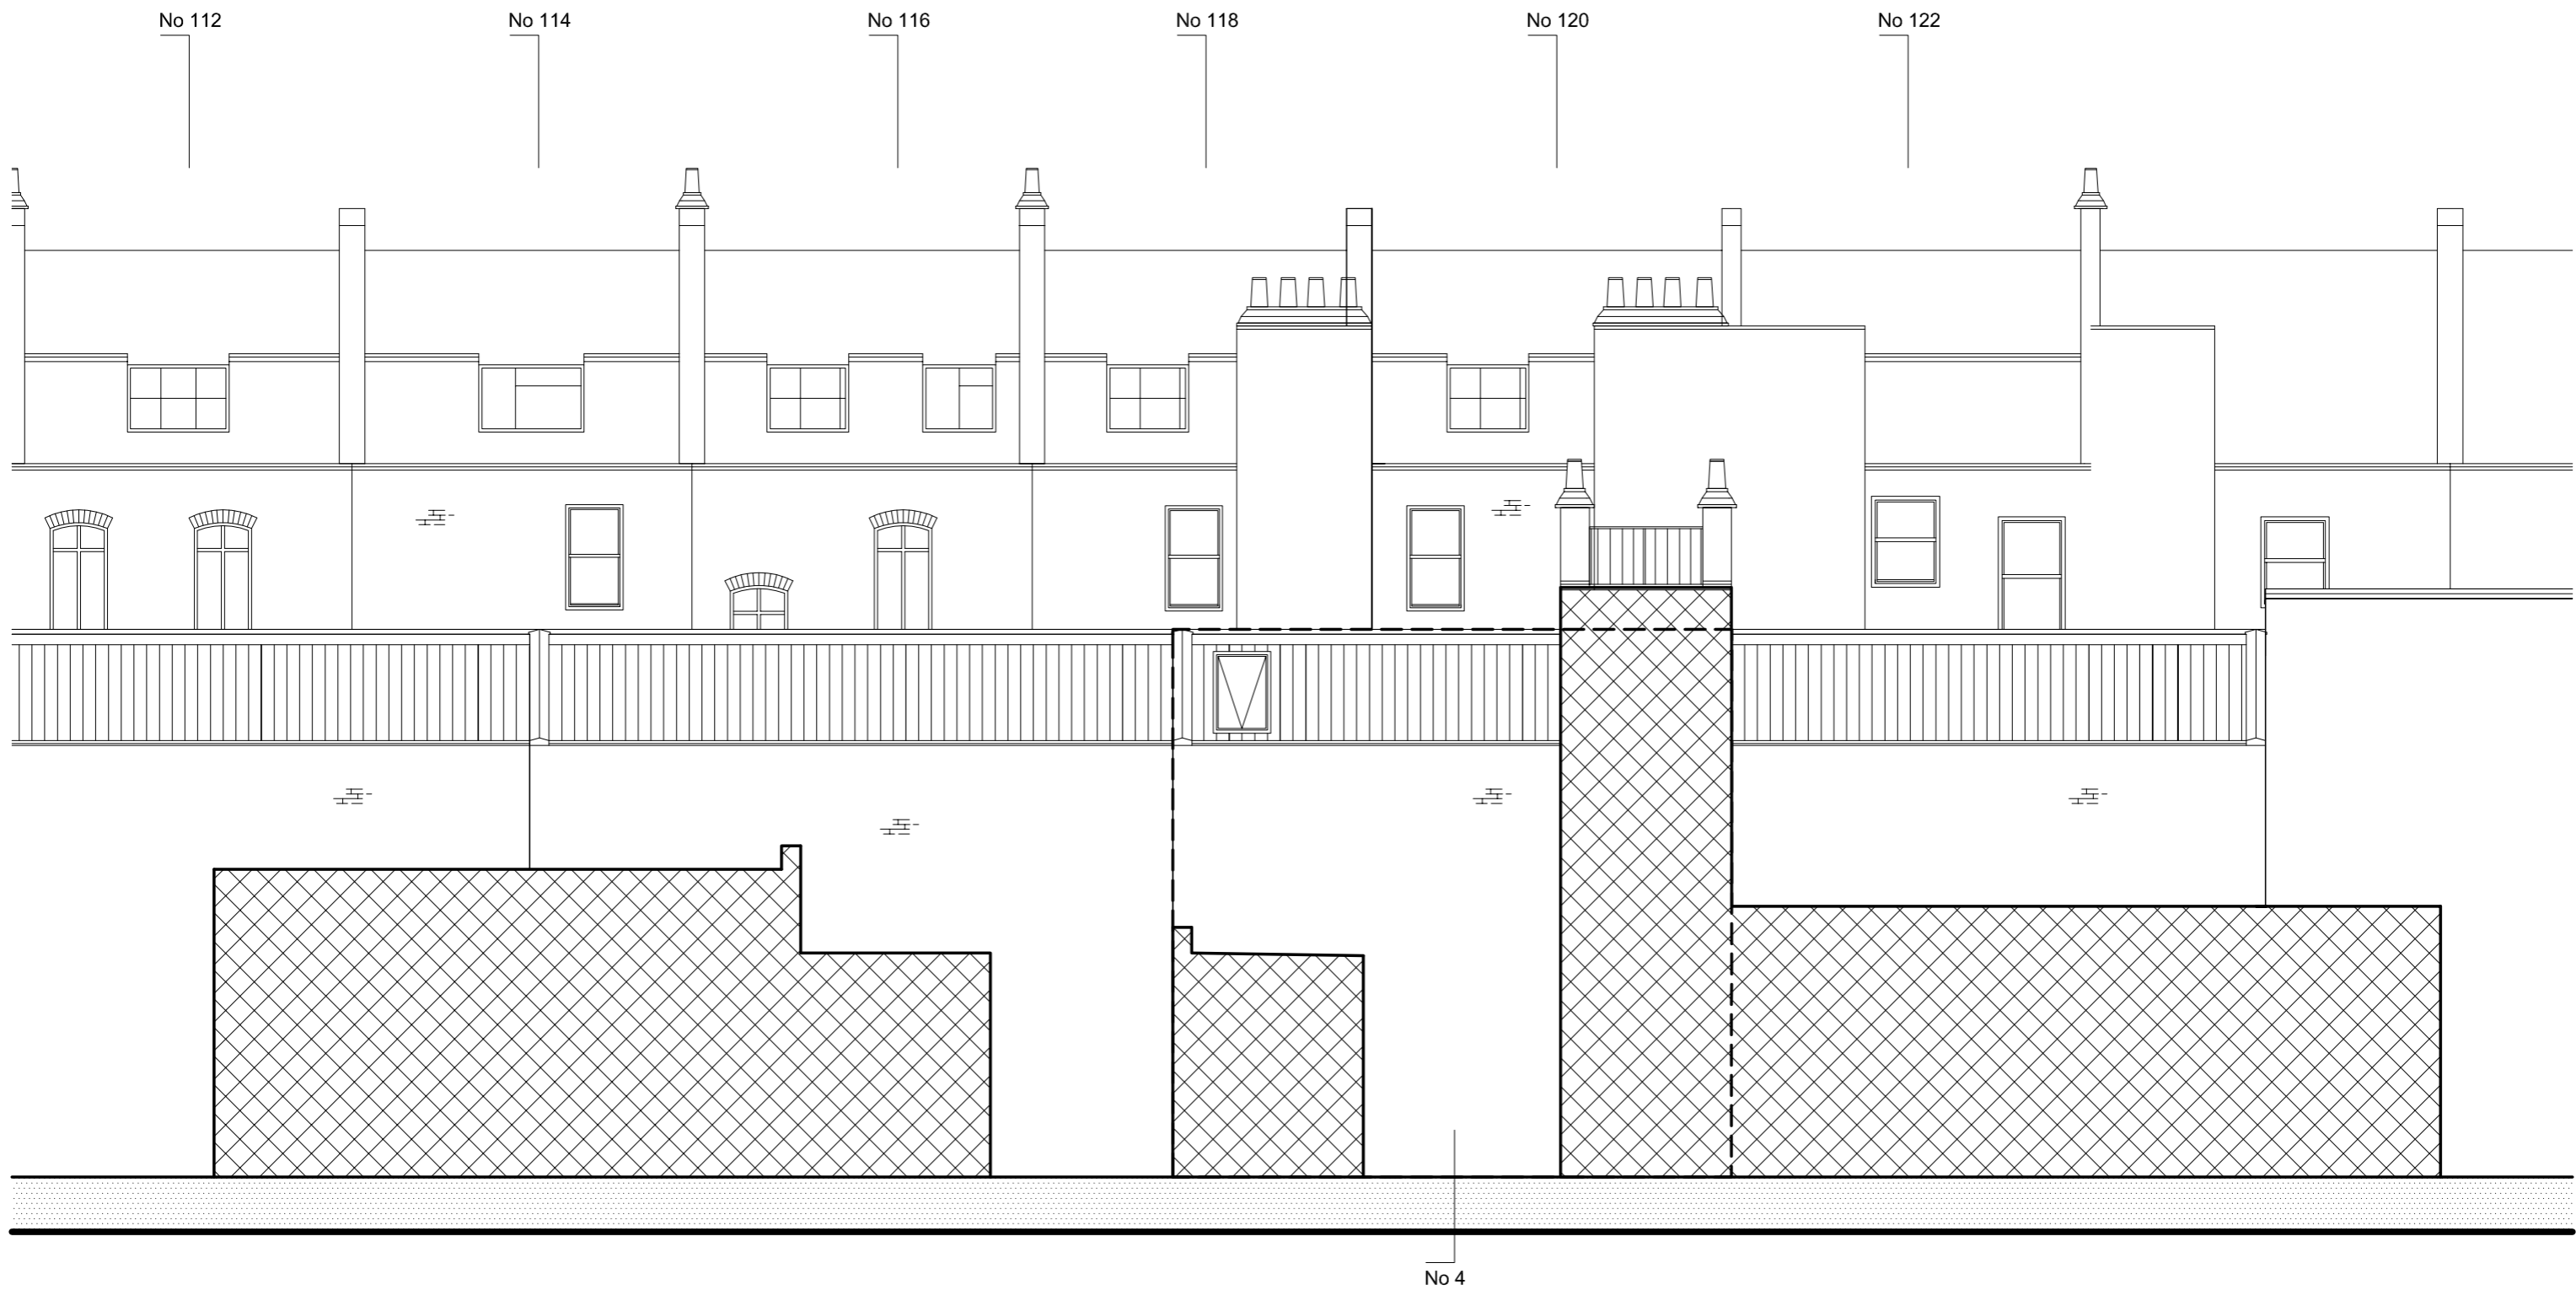

<h1>Douglas and King Architects</h1>	148-150 Curtain Road London EC2A 3AR	revision	date	notes	project	4 Warren Mews W1T 6AW	drawing title	Existing: North-East Elevation Rear View	scale	1:100@A3	date	may 2013
	t + 44 (020) 7613 1395				client	Belle Lupton			drawing no	WARM ex 300		
	info@douglasandking.com											
	www.douglasandking.com											

 

<h1>Douglas and King Architects</h1>	148-150 Curtain Road London EC2A 3AR	project	4 Warren Mews	drawing title	scale	date	
	t + 44 (020) 7613 1395		W1T 6AW	Existing: West-South Elevation View from Warren Mews	1:100@A3	may 2013	
	info@douglasandking.com	client	Belle Lupton		drawing no	WARm ex 301	
	www.douglasandking.com	revision	date	notes			