


"(c) UKMap Copyright. The GeoInformation Group 2013 Licence No. LANDMLDN100003121118"

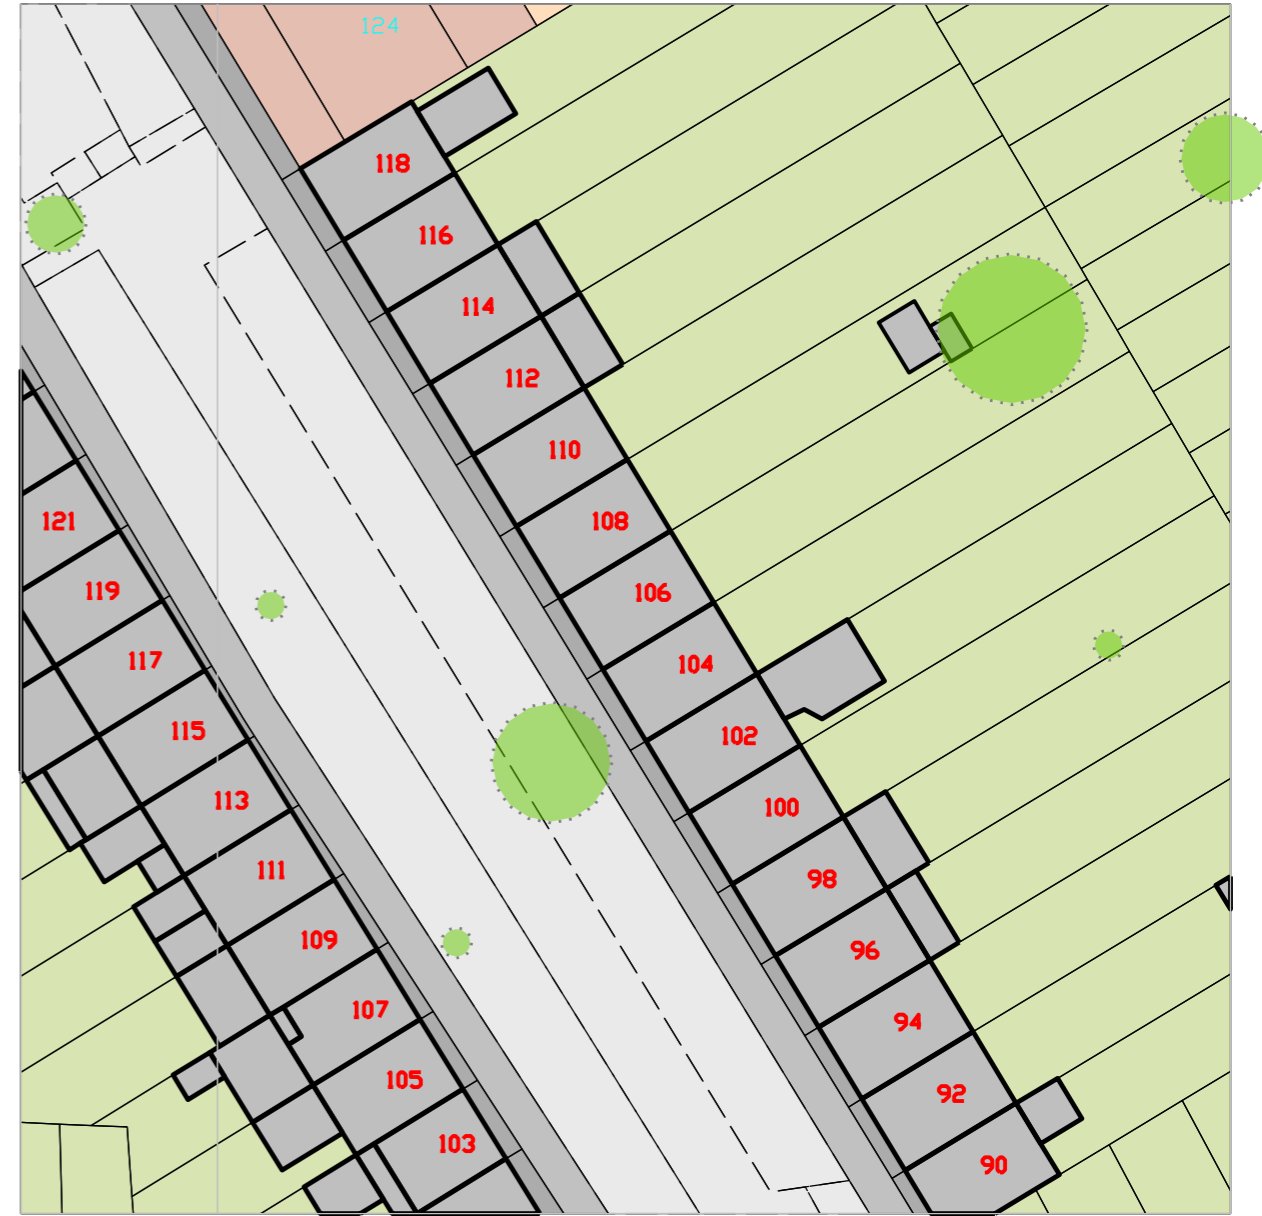

"(c) UKMap Copyright. The GeoInformation Group 2013 Licence No. LANDMLDN100003121118"

Job Number	Code	Drawing Number	Rev	Date	Sheet By	Scale @ Size	Status
3013	(00)	001	-	29.12.13 gg		1:500@A3	

Drawing Title
Existing Location Plan

Job Name
106 Albert Street, NW1


REV	DESCRIPTION	INITIALS/

© THIS DRAWING AND CAD DATA THEREIN IS PROTECTED BY COPYRIGHT AND MUST NOT BE COPIED OR REPRODUCED WITHOUT THE WRITTEN CONSENT OF THE ARCHITECT.
NO DIMENSIONS ARE TO BE SCALED FROM THIS DRAWING. USE FIGURED DIMENSIONS ONLY. ALL DIMENSIONS AND SIZES ARE TO BE CHECKED ON SITE AND ANY DISCREPANCIES REPORTED TO THE ARCHITECT PRIOR TO INITIATION OF ANY WORKS.


ARC Design Partnership LLP
601 International House
223 Regent Street
London W1B 2QD
t +44 (0)20 8890 3213
studio@arcdesignllp.com

THIS DRAWING AND CAD DATA THEREIN IS PROTECTED BY COPYRIGHT AND MUST NOT BE COPIED OR REPRODUCED WITHOUT THE WRITTEN CONSENT OF THE ARCHITECT.


NO DIMENSIONS ARE TO BE SCALED FROM THIS DRAWING. USE FIGURED DIMENSIONS ONLY. ALL DIMENSIONS AND SIZES ARE TO BE CHECKED ON SITE AND ANY DISCREPANCIES REPORTED TO THE ARCHITECT PRIOR TO INITIATION OF ANY WORKS.

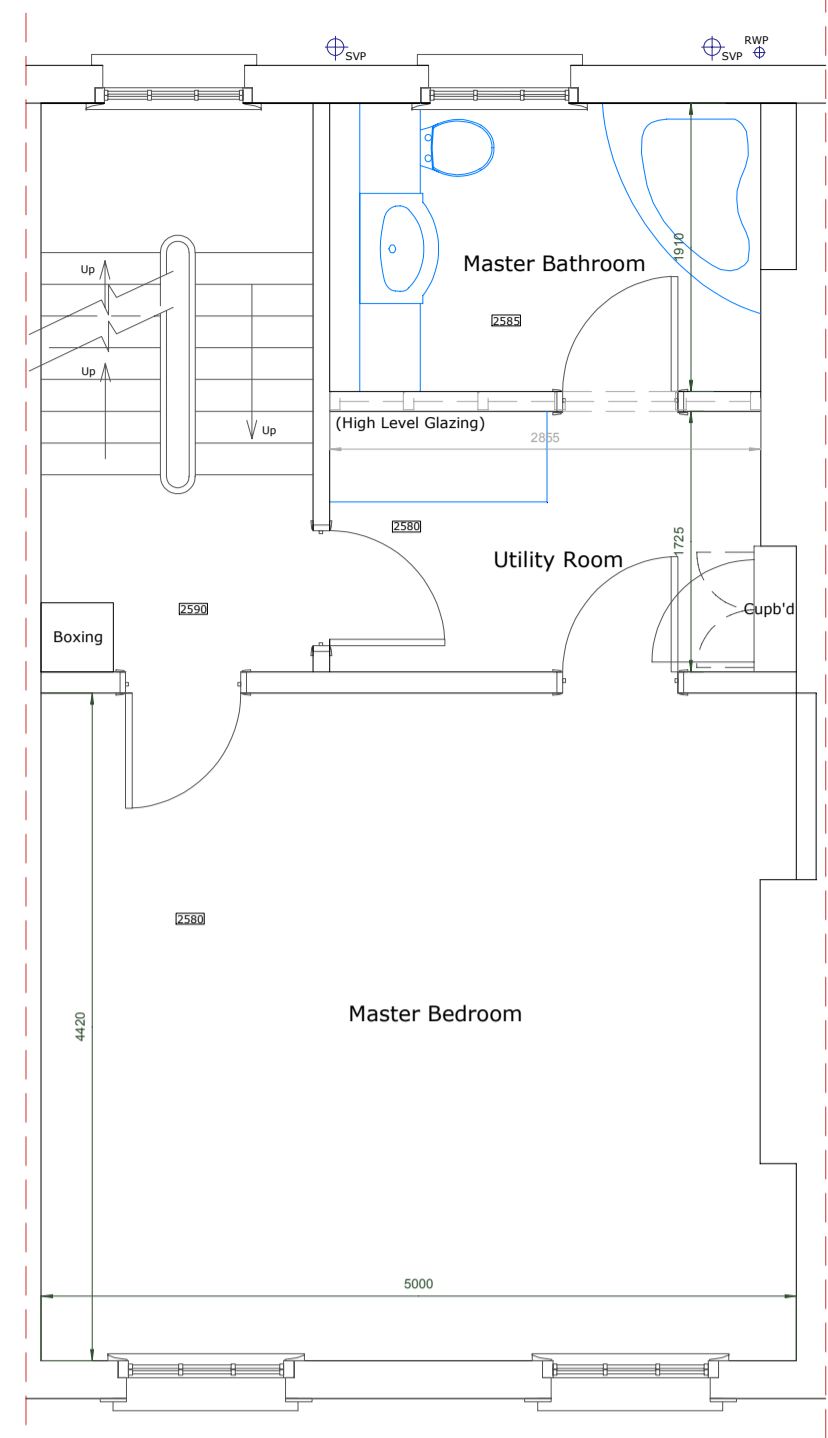


Second Floor Plan

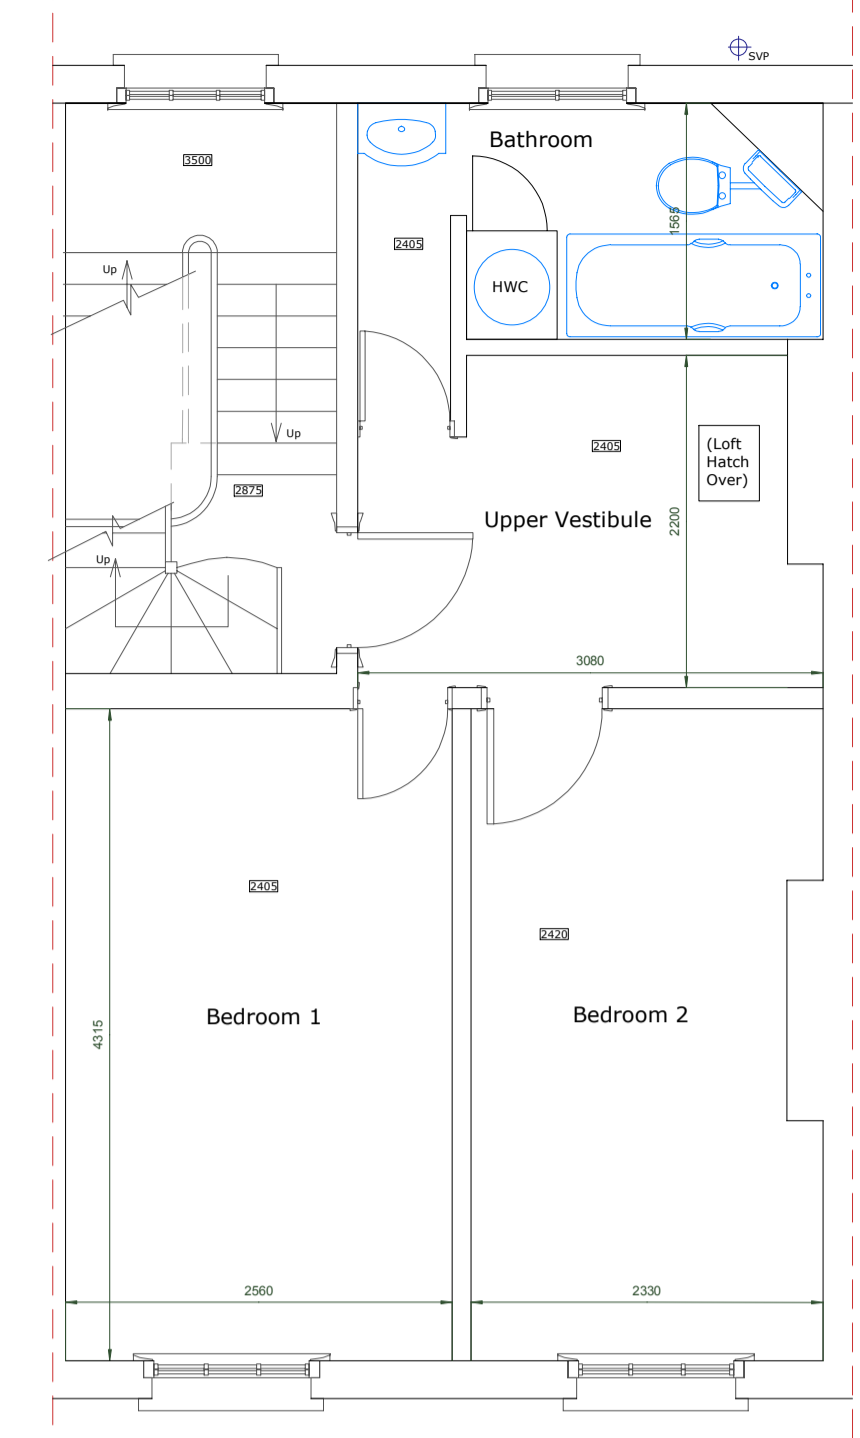


Third Floor Plan

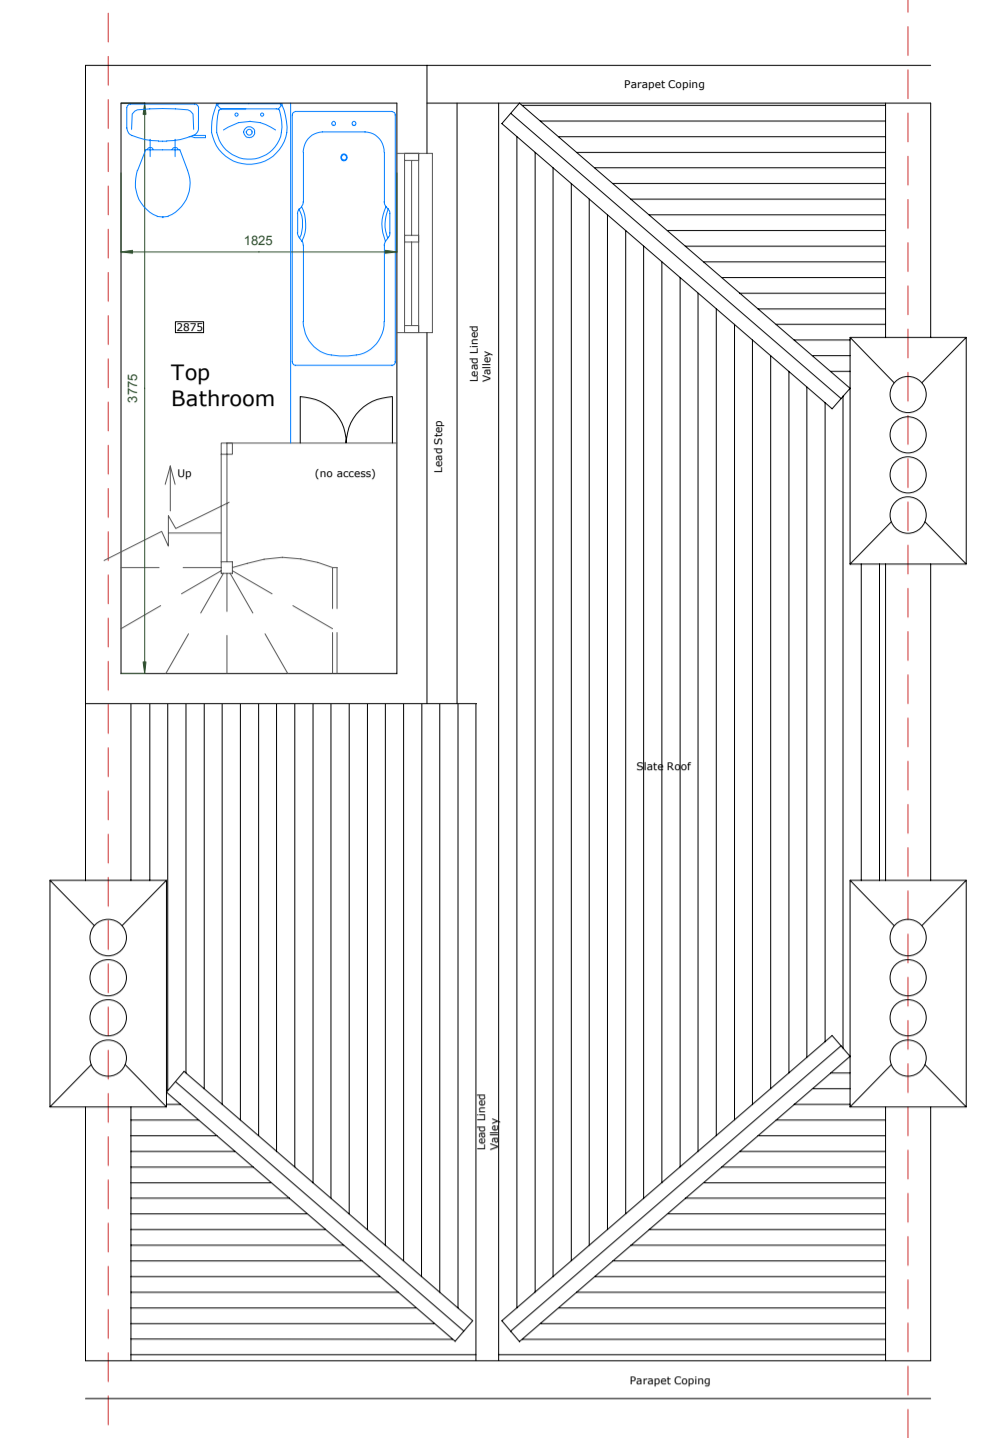


Fourth Floor/Roof Plan

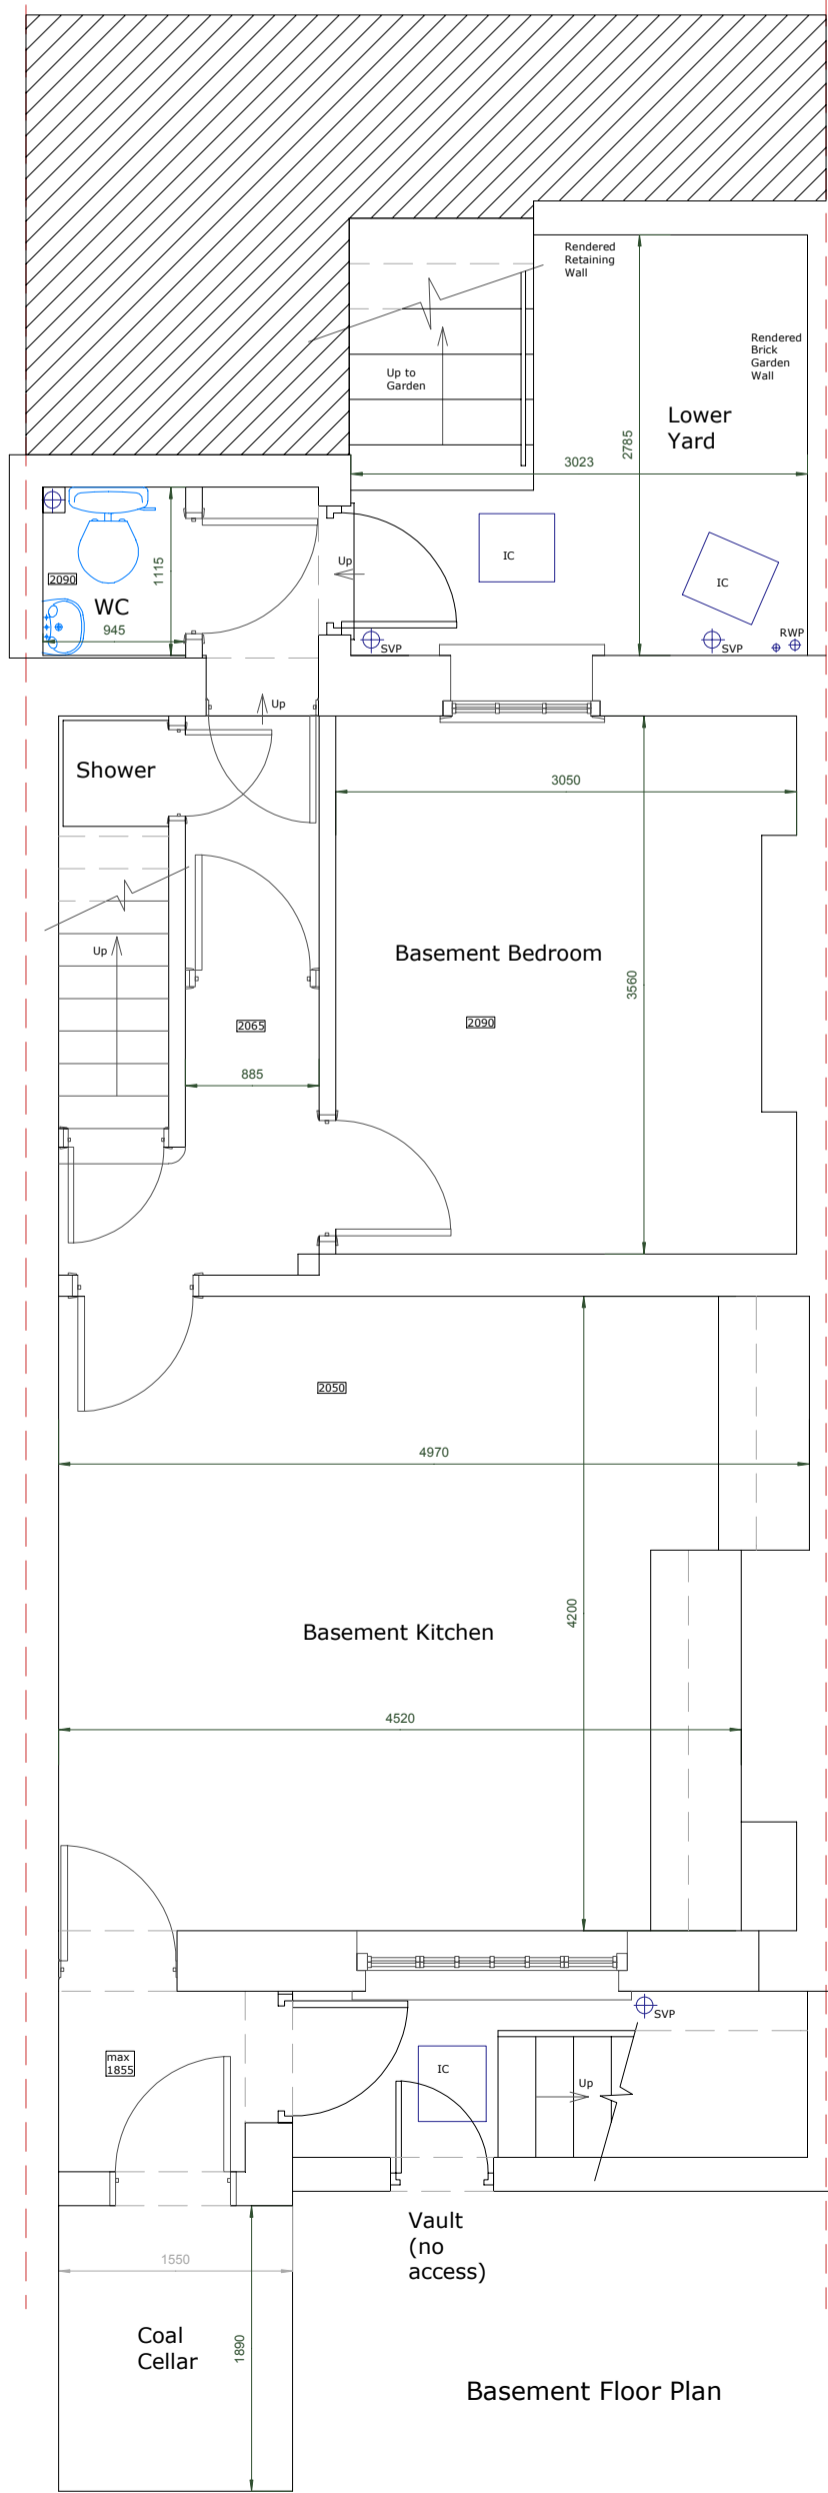

Basement Floor Plan

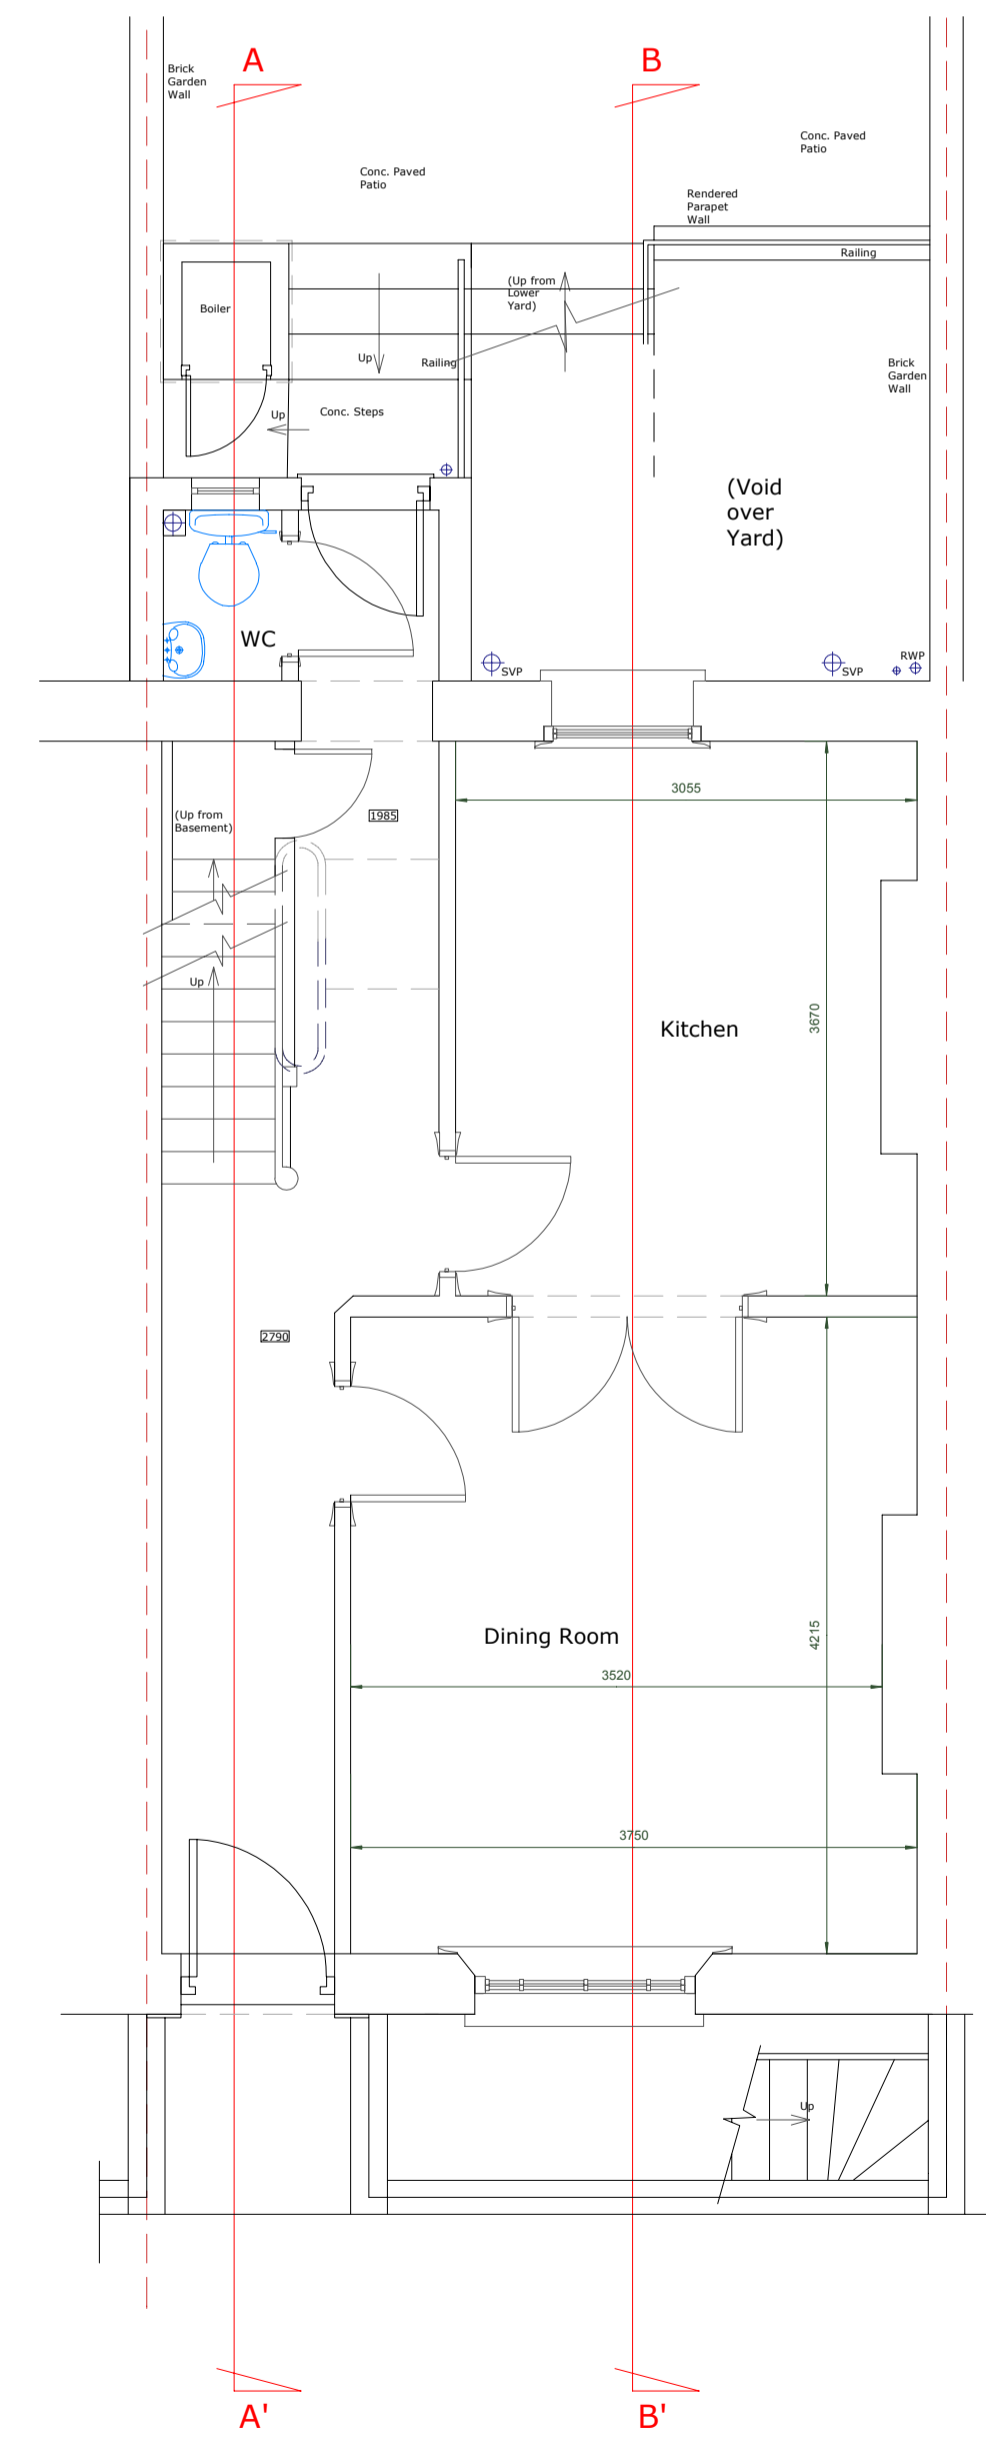

Ground Floor Plan

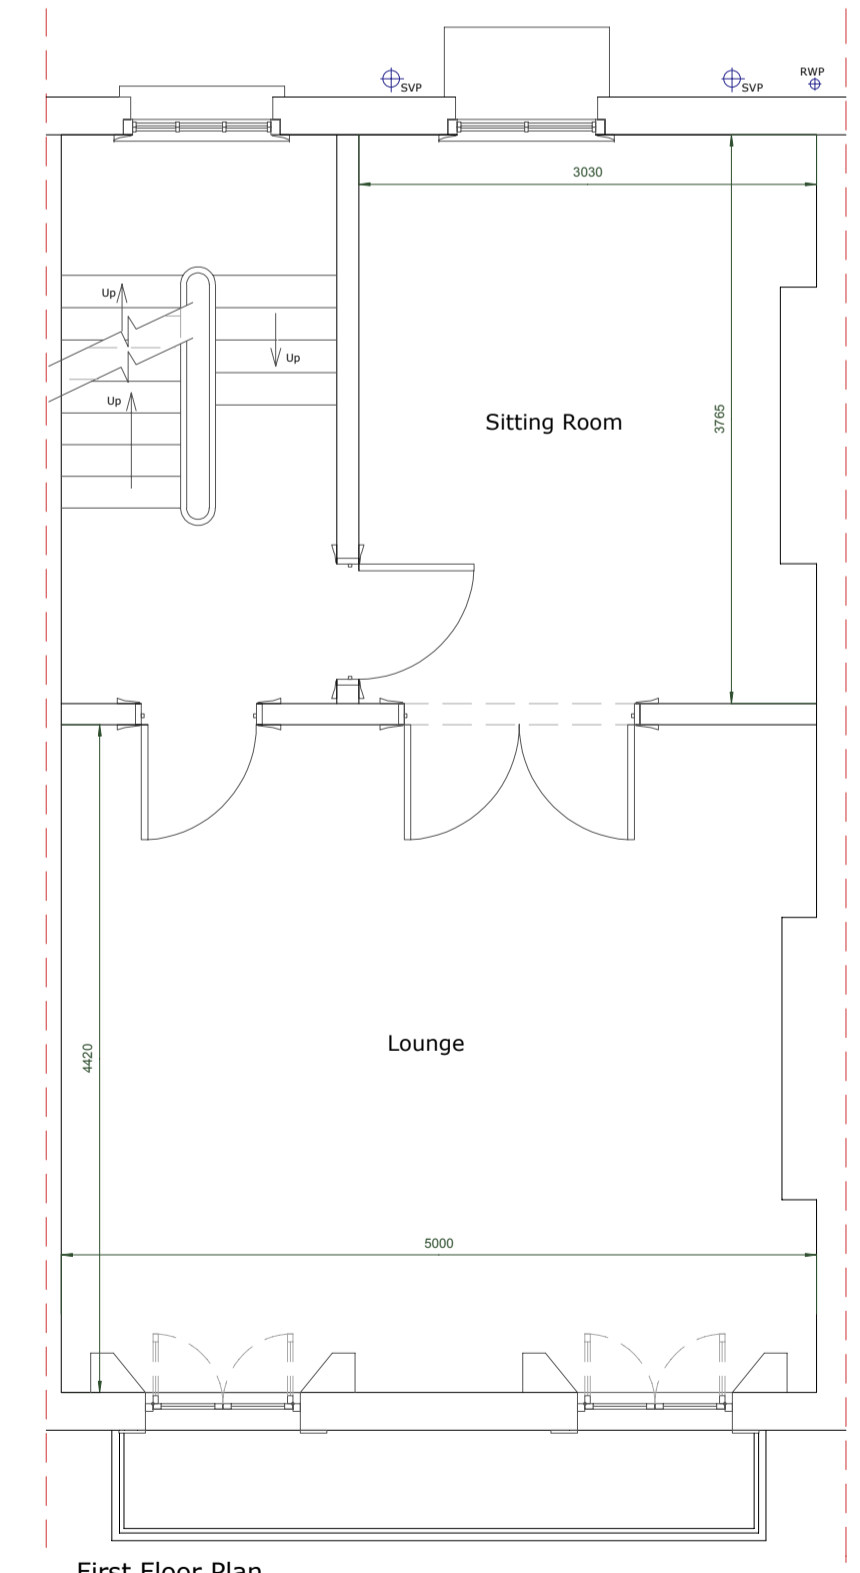


First Floor Plan

REV	DESCRIPTION	INITIALS	DATE
Job Name			
106 Albert Street Camden, London, NW1 7NE			
Drawing Title			
Existing Floor Plans			
Status			
Preliminary			
Date		Sheet By	Scale @ Size
27/01/14		PW	1:50@A1
Job Number	Code	Drawing Number	Rev.
3013	00	011	-

ARC Design Partnership LLP
 79 Great Peter Street
 Westminster
 London SW1P 2EZ
 t +44 (0)20 8890 3213
 studio@arcdesignllp.com

THIS DRAWING AND CAD DATA THEREIN IS PROTECTED BY COPYRIGHT AND MUST NOT BE COPIED OR REPRODUCED WITHOUT THE WRITTEN CONSENT OF THE ARCHITECT.

NO DIMENSIONS ARE TO BE SCALED FROM THIS DRAWING. USE FIGURED DIMENSIONS ONLY. ALL DIMENSIONS AND SIZES ARE TO BE CHECKED ON SITE AND ANY DISCREPANCIES REPORTED TO THE ARCHITECT PRIOR TO INITIATION OF ANY WORKS.

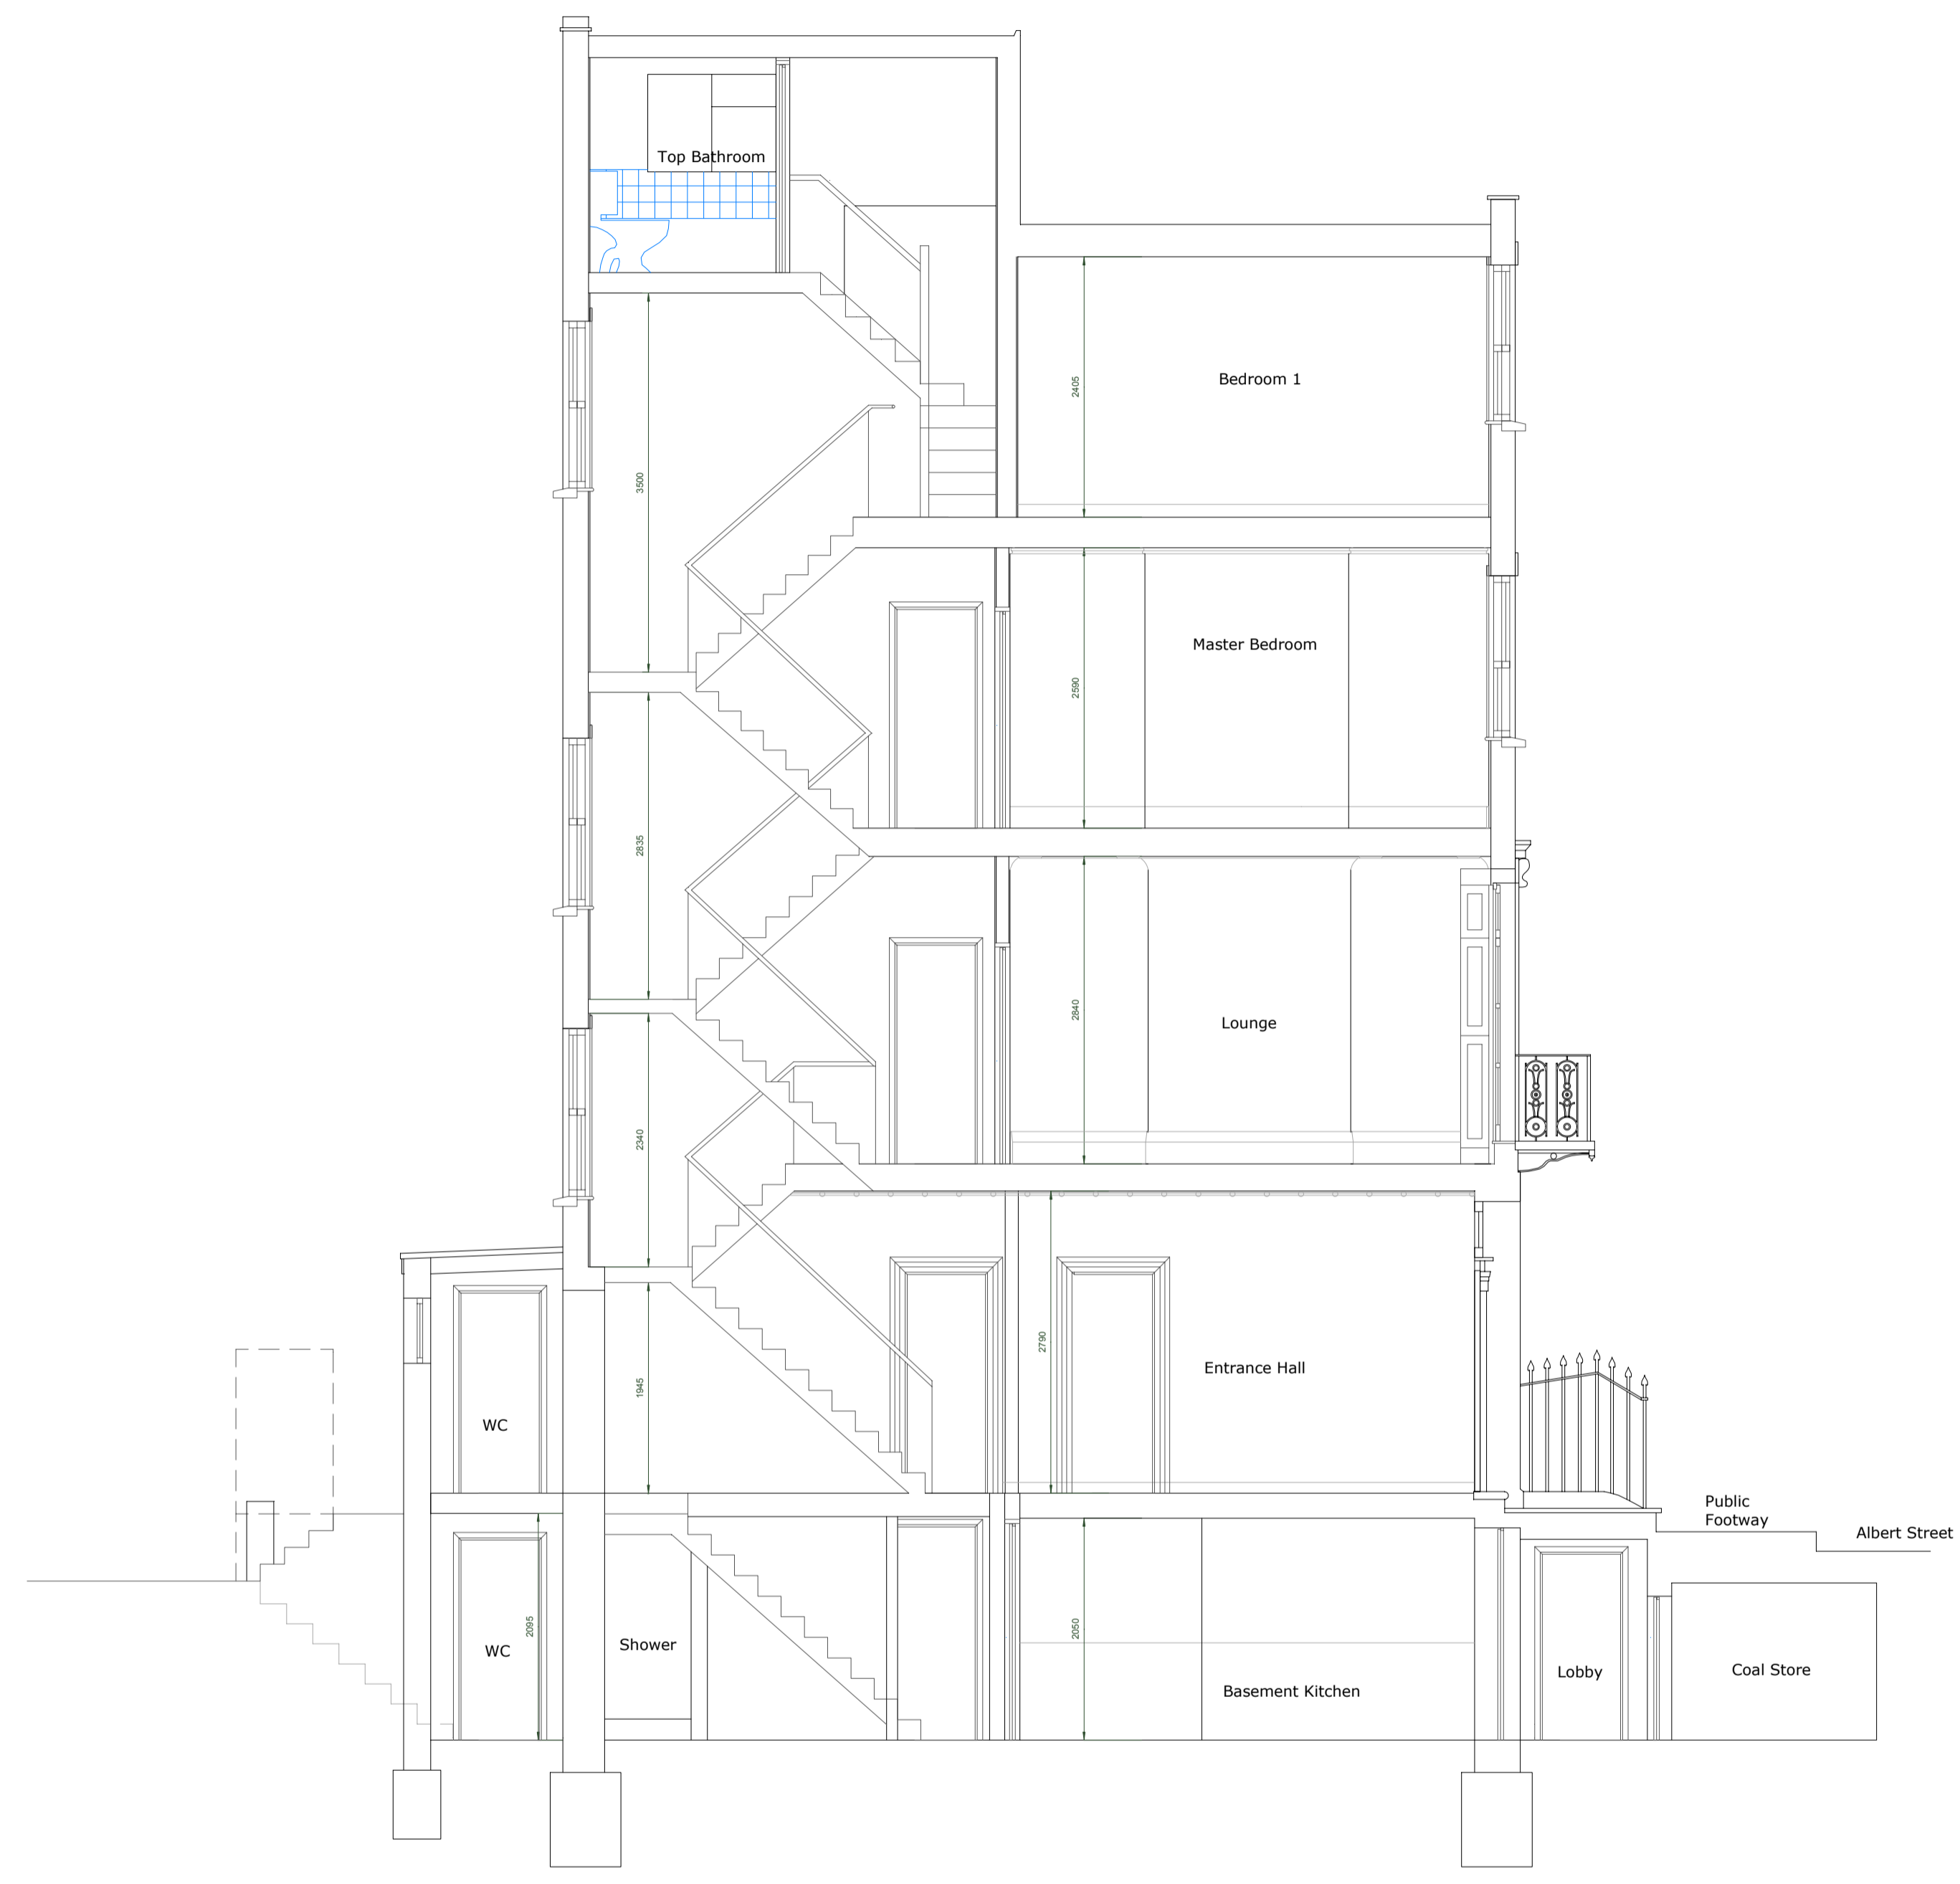

Cross Section A - A'
As Existing



Cross Section B - B'
As Existing

Job Name	106 Albert Street Camden, London, NW1		
Drawing Title	Existing Cross Sections		
Status	Preliminary		
Date	27/01/14	Sheet By	PW
		Scale @ Size	1:50@A1
Job Number	3013	Code	00
Drawing Number			012
Rev			-

ARC Design Partnership LLP
 79 Great Peter Street
 Westminster
 London SW1P 2EZ
 t +44 (0)20 8890 3213
 studio@arcdesignllp.com



Front (West) Elevation
 As Existing

Rear (East) Elevation
 As Existing

REV DESCRIPTION DETAILS DATE
 Job Name
106 Albert Street
Camden, London, NW1

Drawing Title
Existing Elevations

Status
Preliminary

Date Sheet By Scale & Size
05/02/14 PW 1:50@A1

Job Number	Code	Drawing Number	Rev
3013	00	013	-



ARC Design Partnership LLP
 79 Great Peter Street
 Westminster
 London SW1P 2EZ

t +44 (0)20 8890 3213
 studio@arcdesignllp.com


THIS DRAWING AND CAD DATA THEREIN IS PROTECTED BY COPYRIGHT AND MUST NOT BE COPIED OR REPRODUCED WITHOUT THE WRITTEN CONSENT OF THE ARCHITECT.

NO DIMENSIONS ARE TO BE CALLED FROM THIS DRAWING. USE FIGURED DIMENSIONS ONLY. ALL DIMENSIONS AND SIZES ARE TO BE CHECKED ON SITE AND ANY DISCREPANCIES REPORTED TO THE ARCHITECT PRIOR TO INITIATION OF ANY WORKS.


Key plan

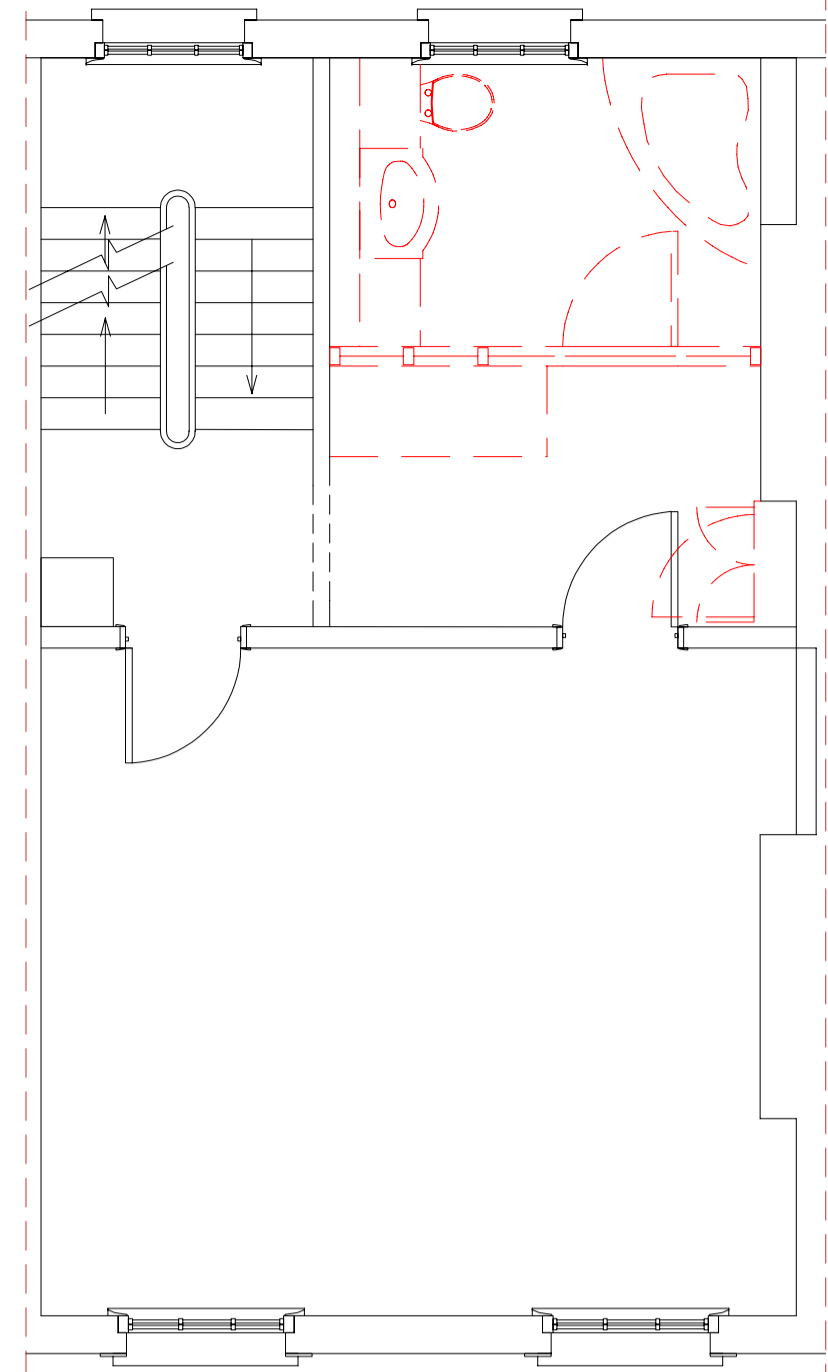 



DEMOLITIONS - Second Floor Plan

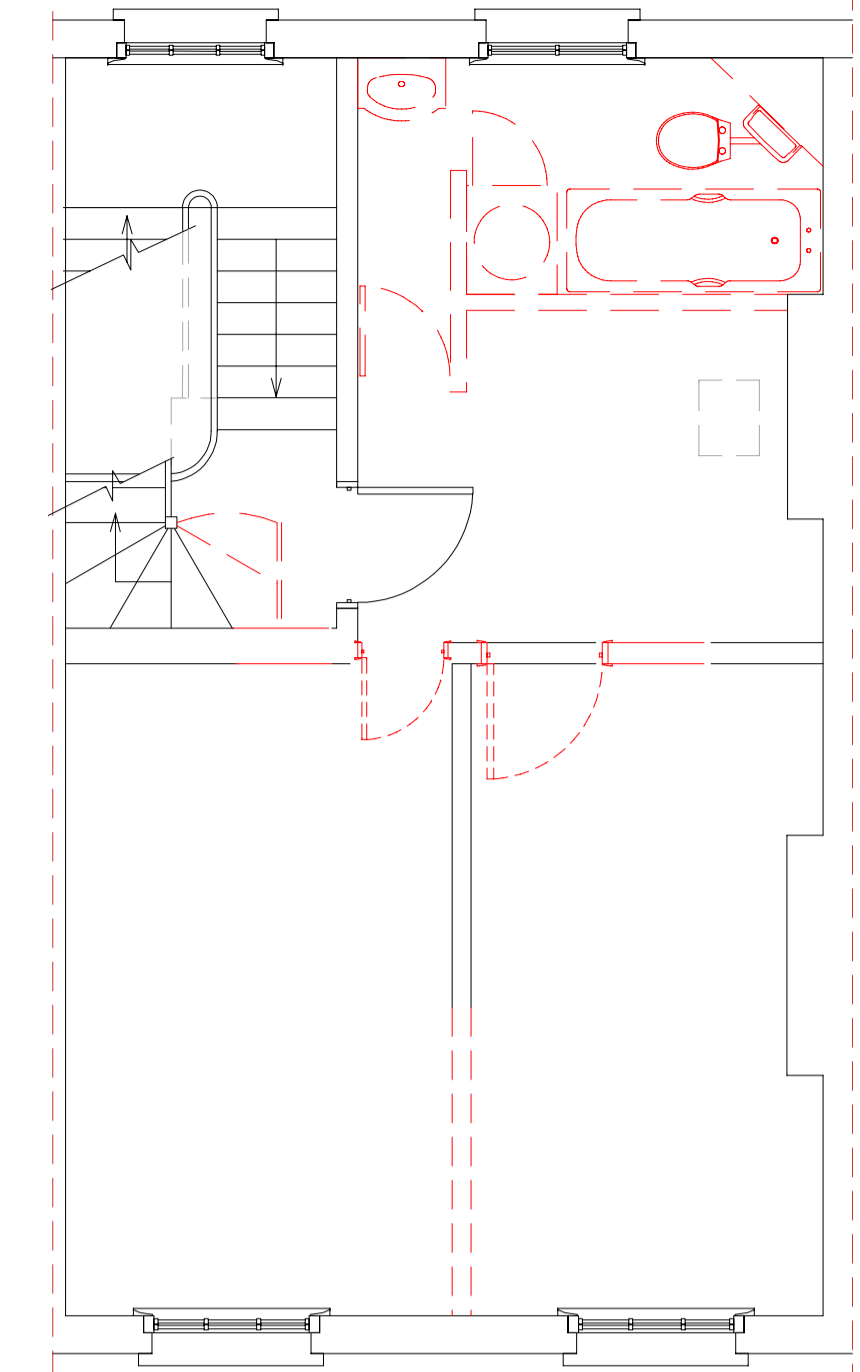



DEMOLITIONS - Third Floor Plan

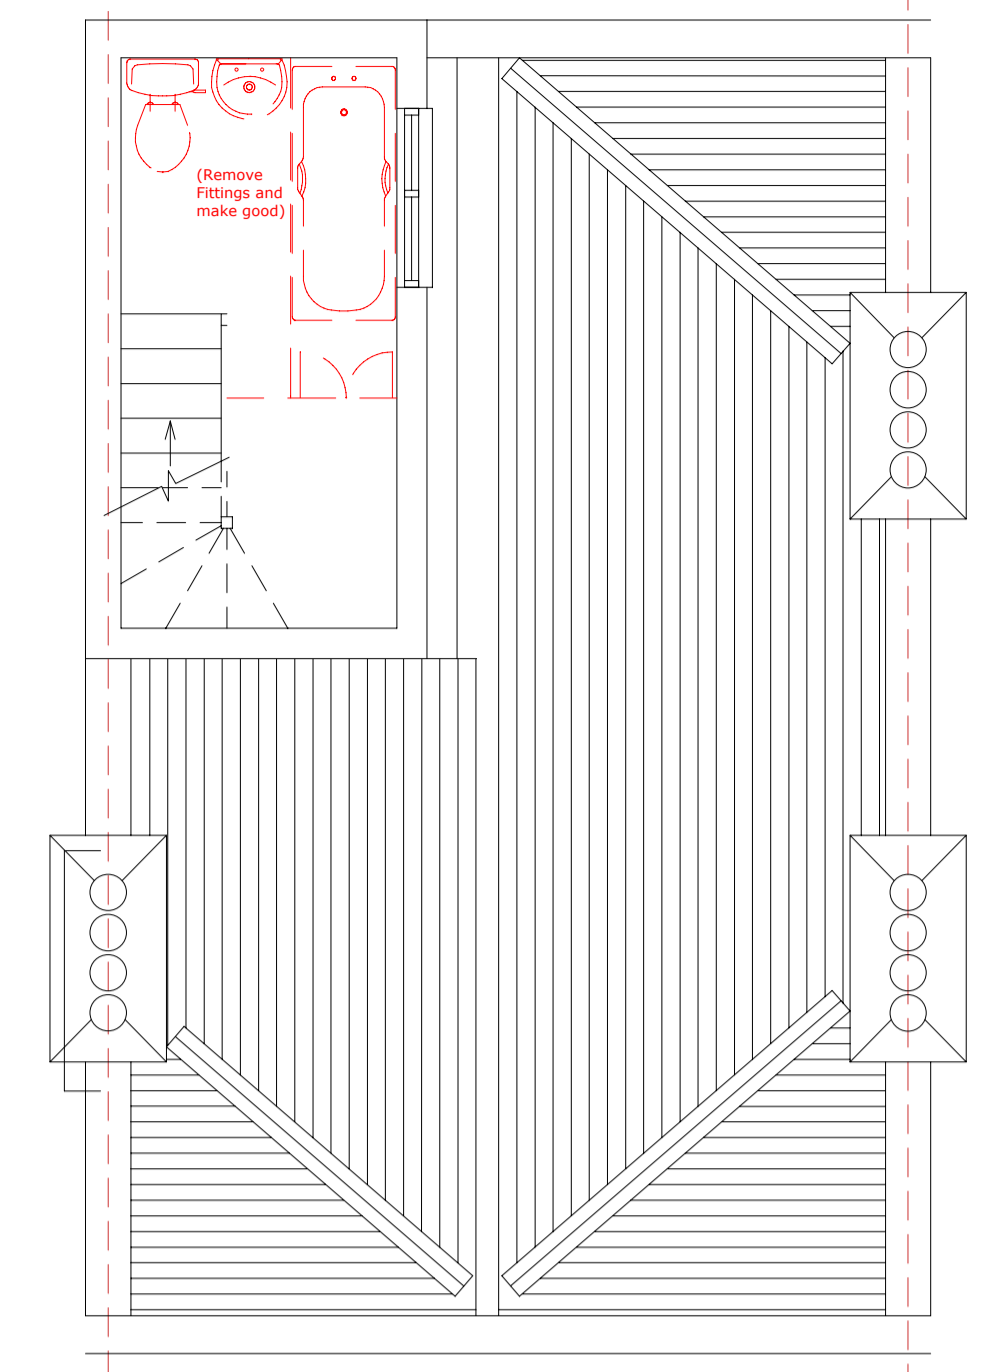


DEMOLITIONS - Fourth Floor/Roof Plan

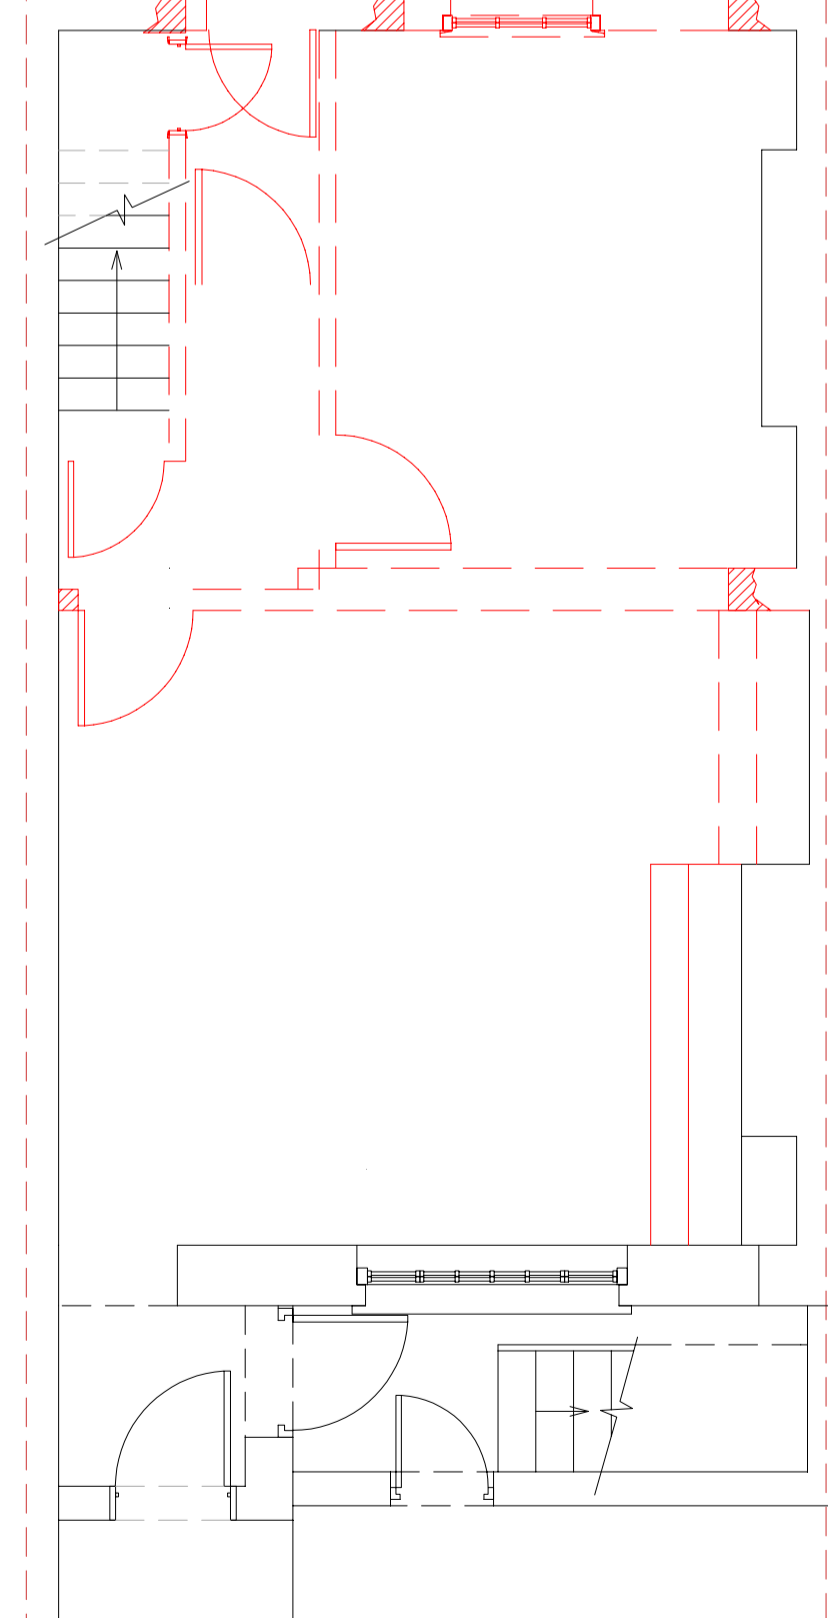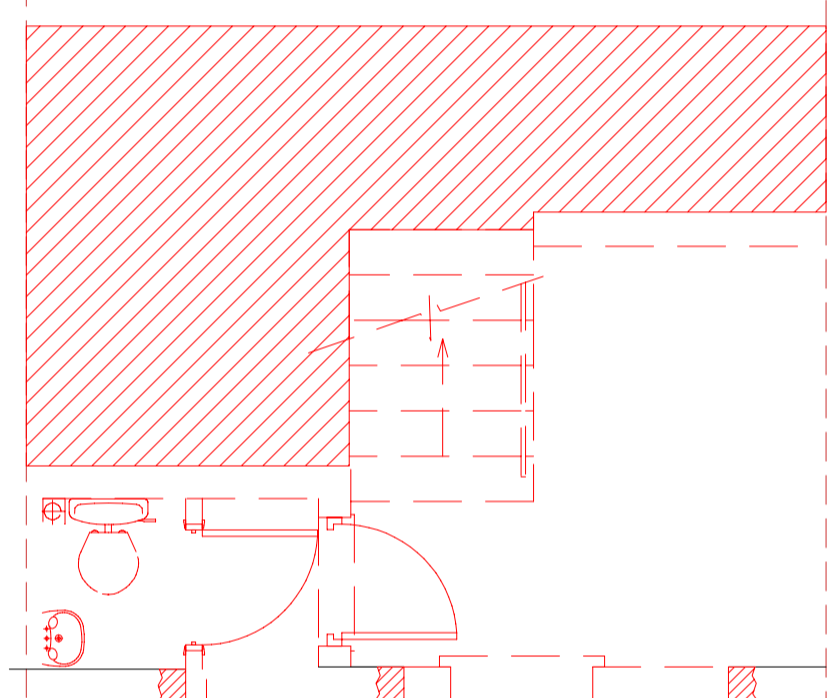

DEMOLITIONS - Basement Floor Plan

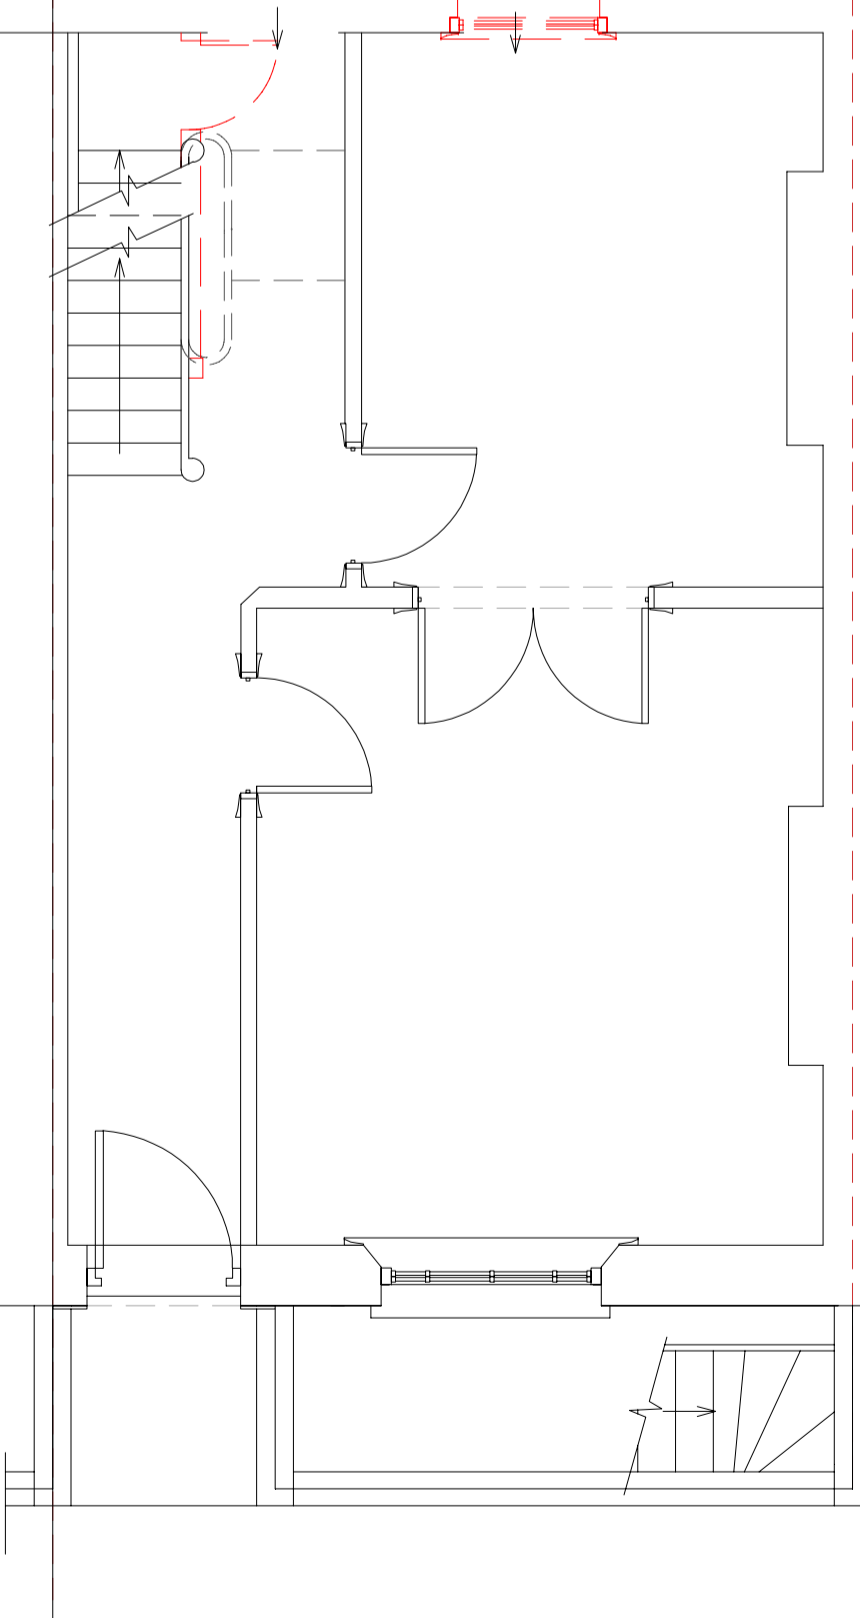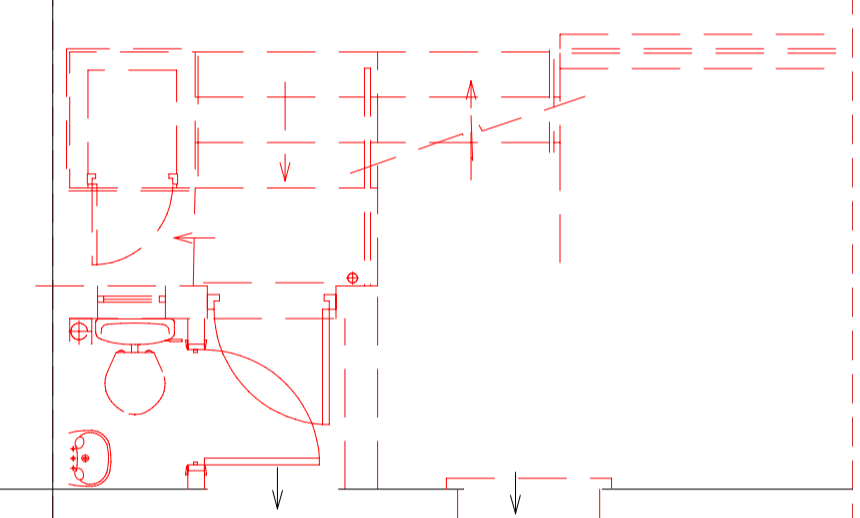




DEMOLITIONS - Ground Floor Plan

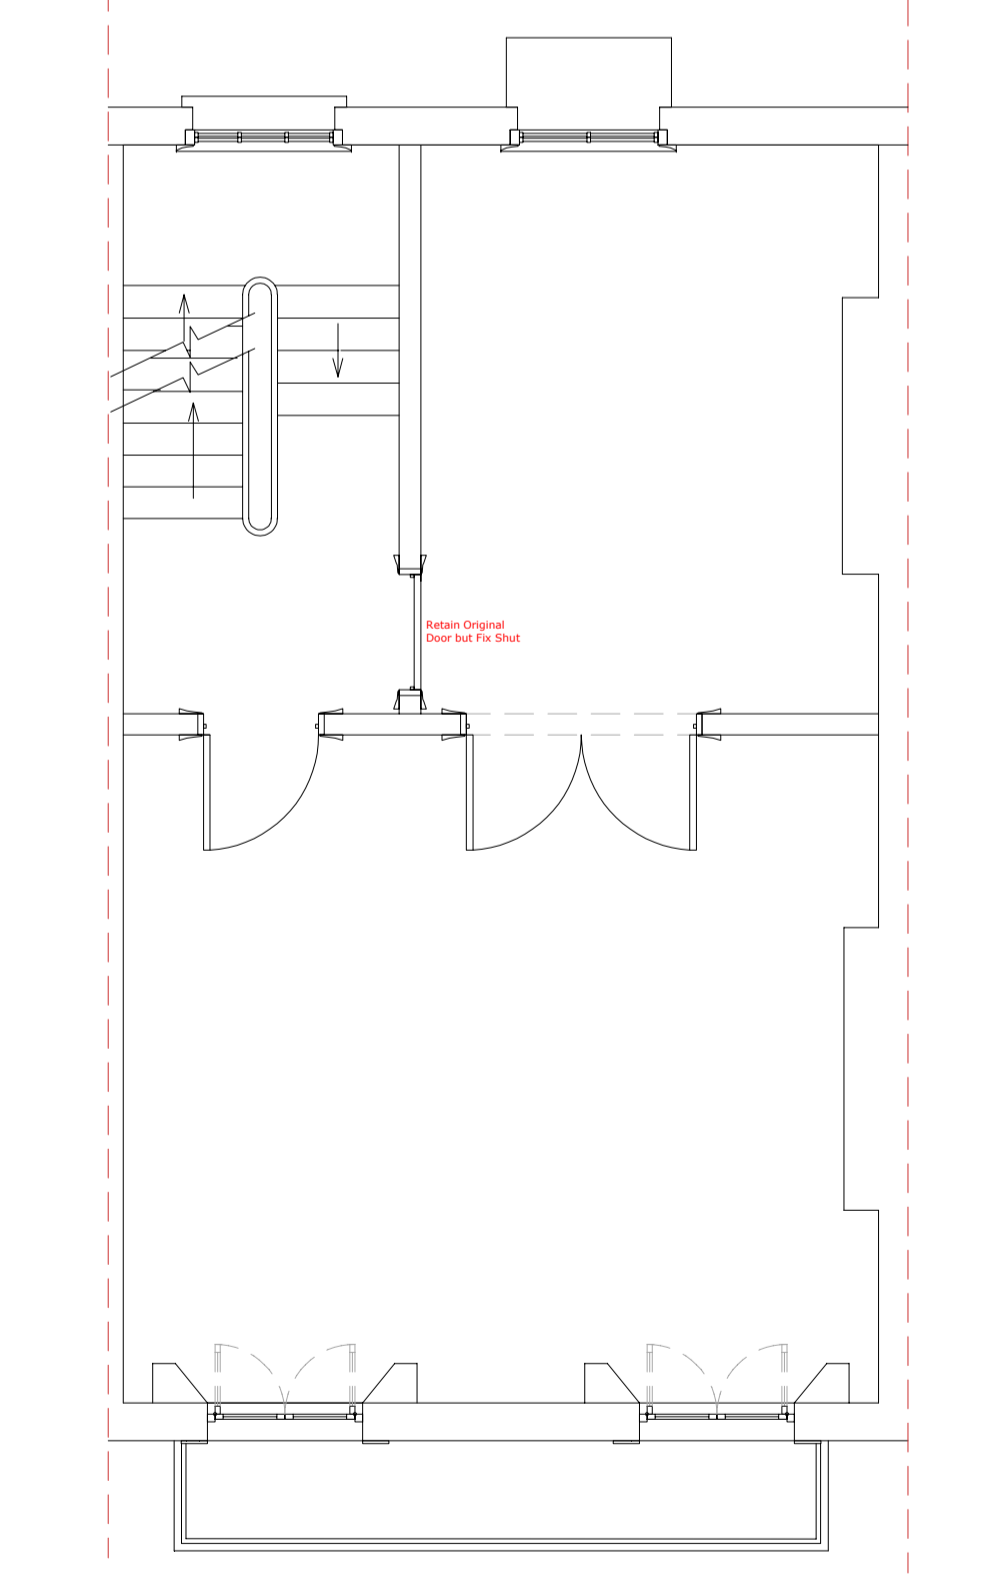

DEMOLITIONS - First Floor Plan




REV	DESCRIPTION	INITIALS	DATE
Job Name			
106 Albert Street Camden, London, NW1 7NE			
Drawing Title			
Demolition Floor Plans			
Status			
Planning Submission			
Date		Sheet By	Scale @ Size
07/04/14		PW	1:50@A1
Job Number	Code	Drawing Number	Rev
3013	00	021	-

ARC Design Partnership LLP
 79 Great Peter Street
 Westminster
 London SW1P 2EZ
 t +44 (0)7710 095494
 studio@arcdesignllp.com

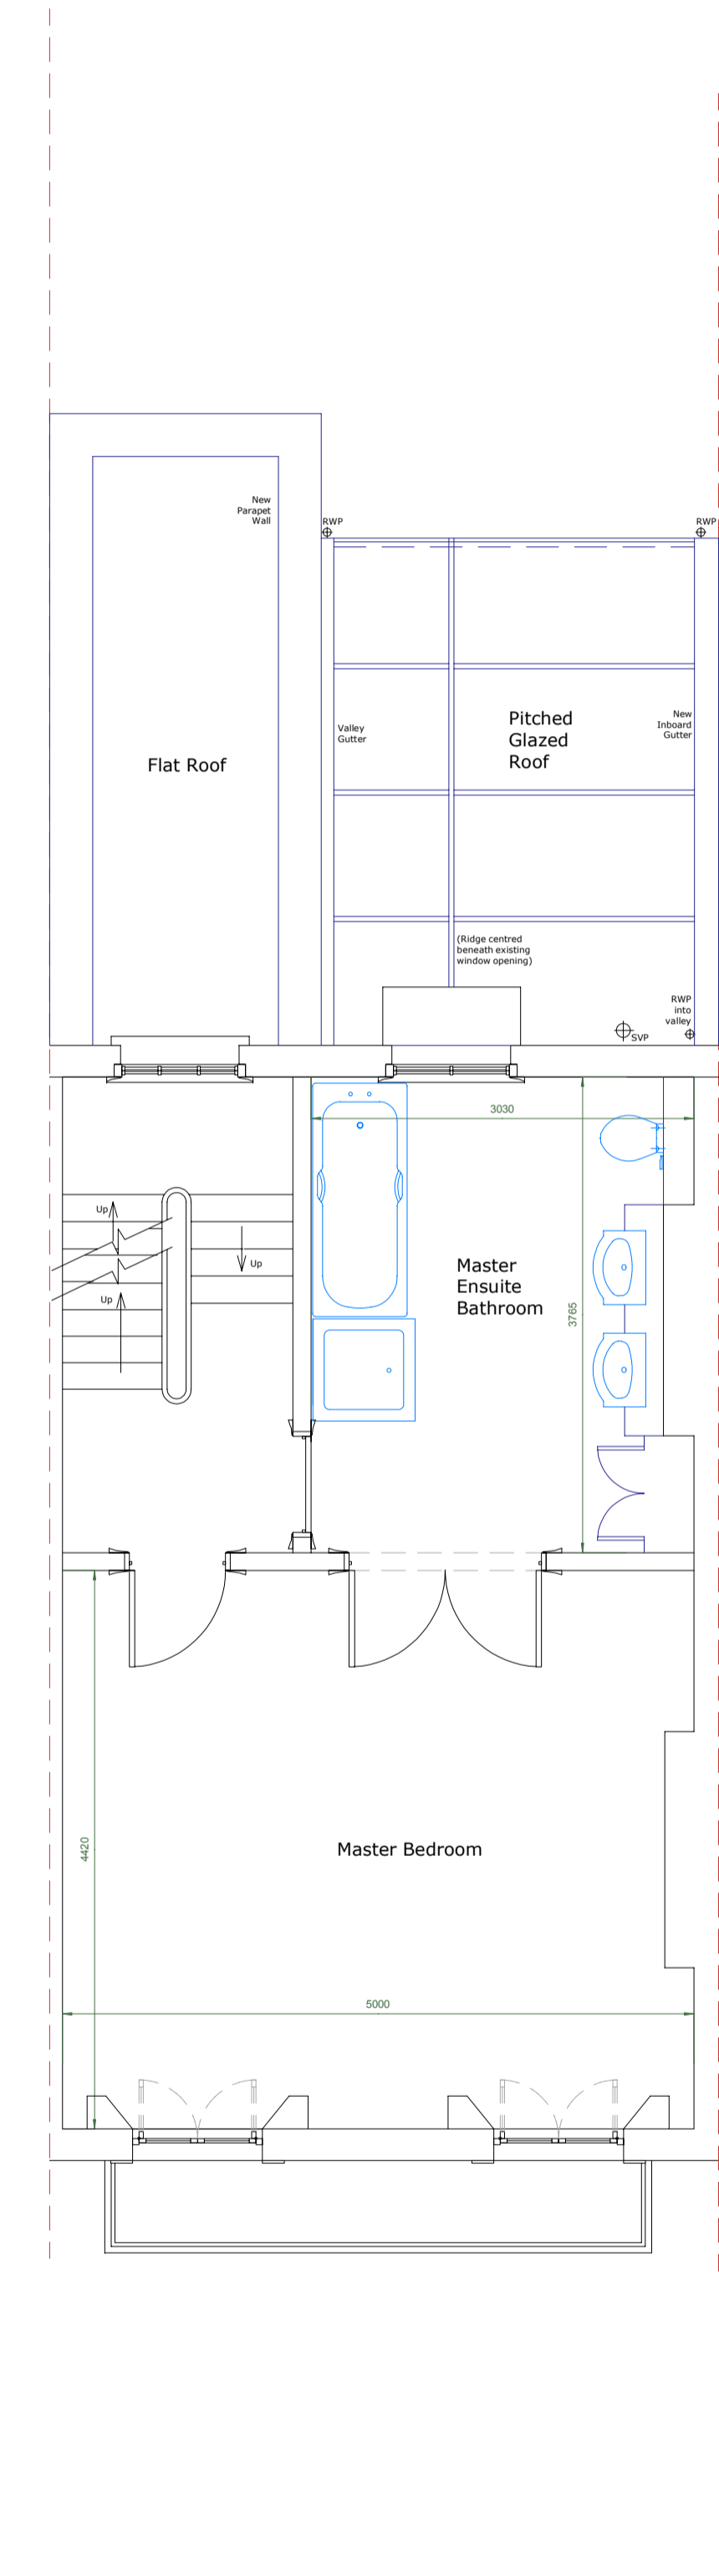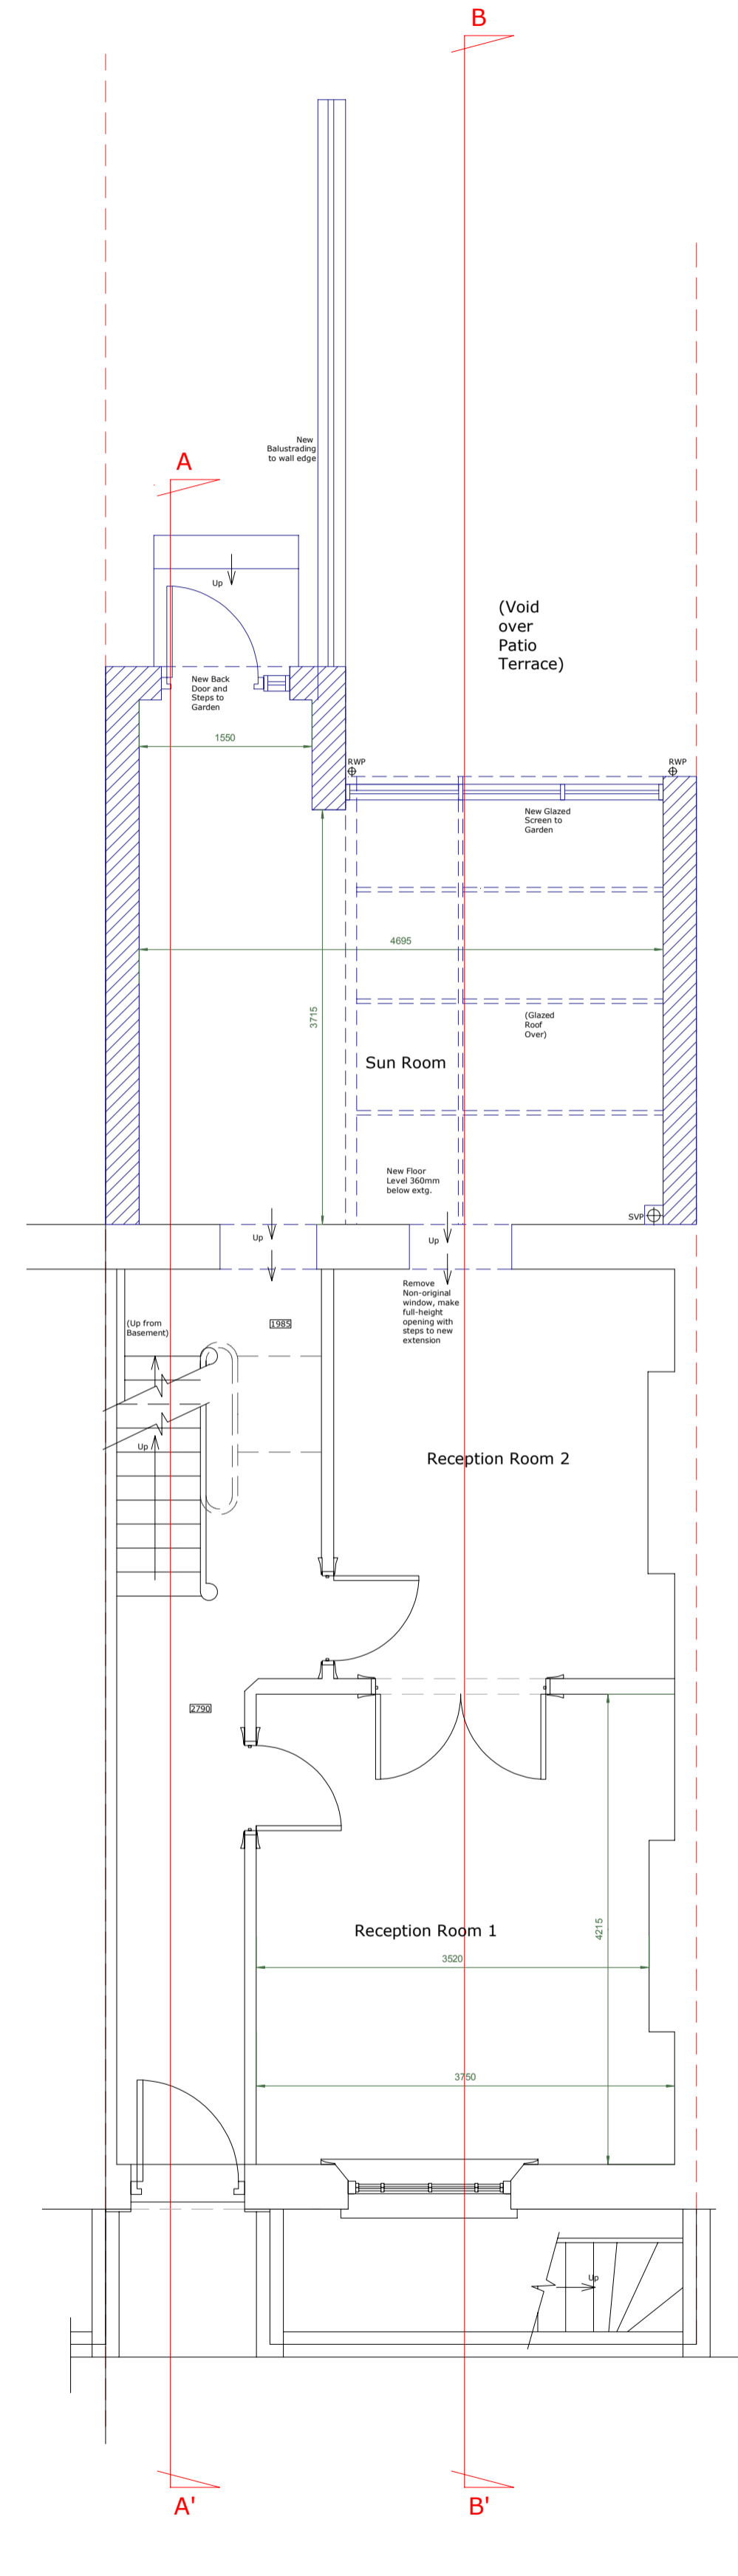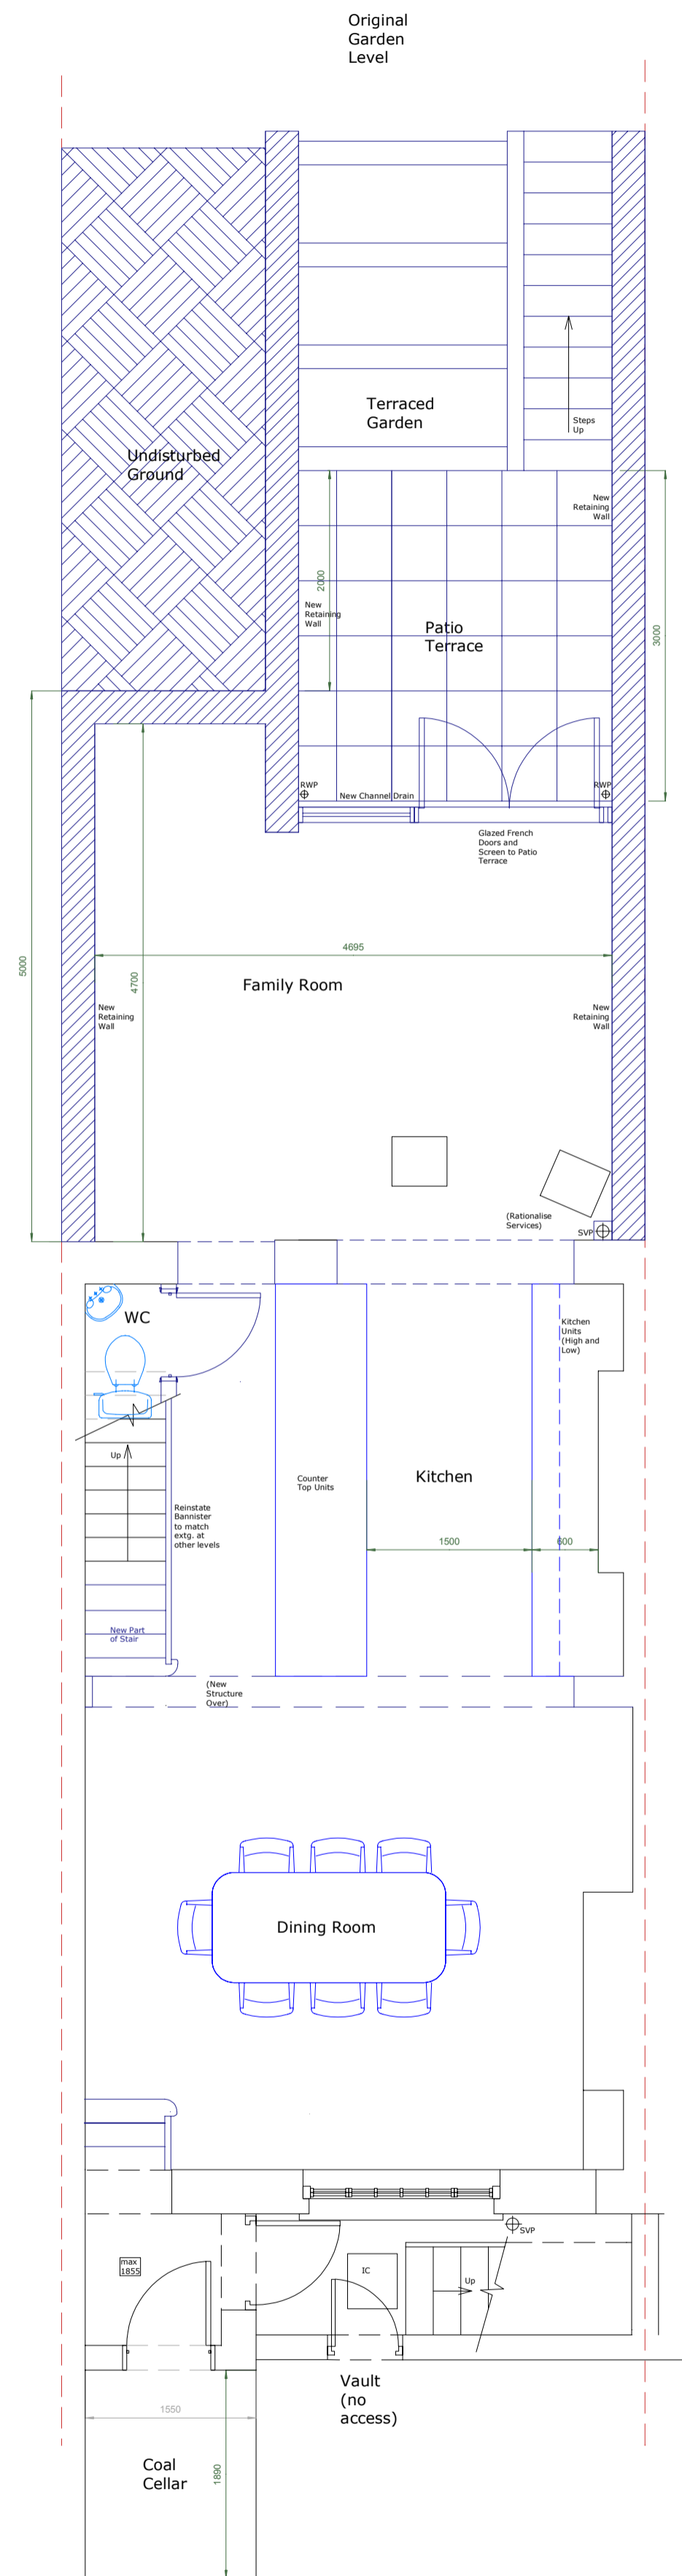


REV	DESCRIPTION	DATE
Job Name		
106 Albert Street Camden, London, NW1 7NE		
Drawing Title		
Basement, Ground and First Floor Plans as Proposed		
Status		
Preliminary		
Date	Sheet By	Scale @ Size
07/04/14	PW	1:50@A1
Job Number	Code	Drawing Number
3013	00	031

ARC Design Partnership LLP
 79 Great Peter Street
 Westminster
 London SW1P 2EZ
 t +44 (0)7710 095494
 studio@arcdesignllp.com

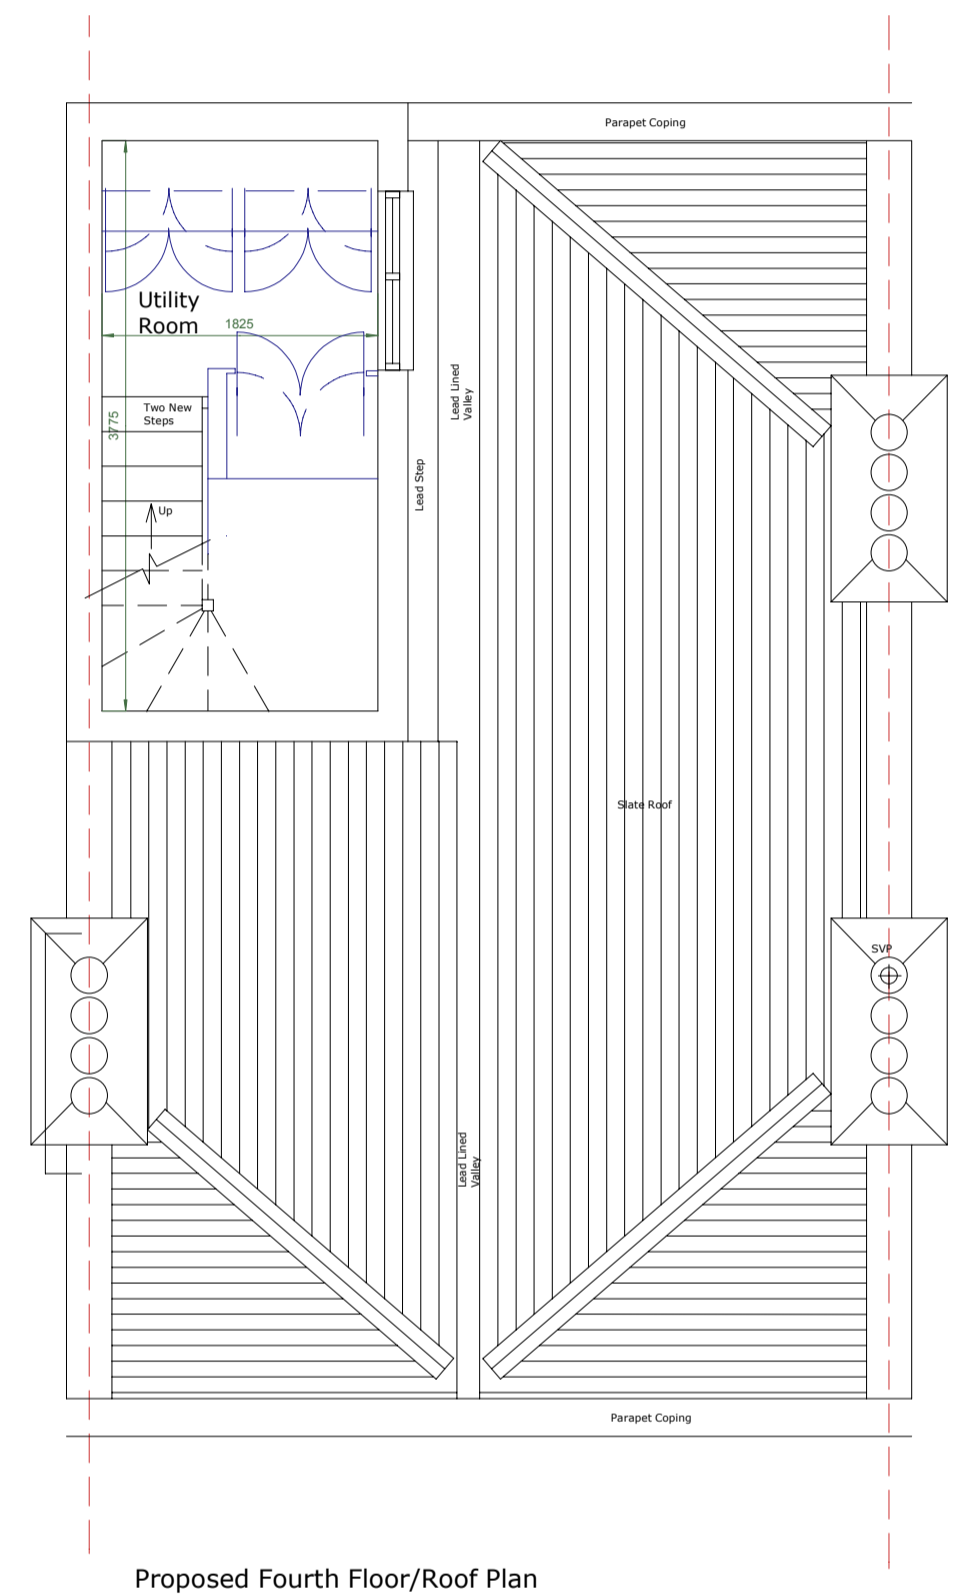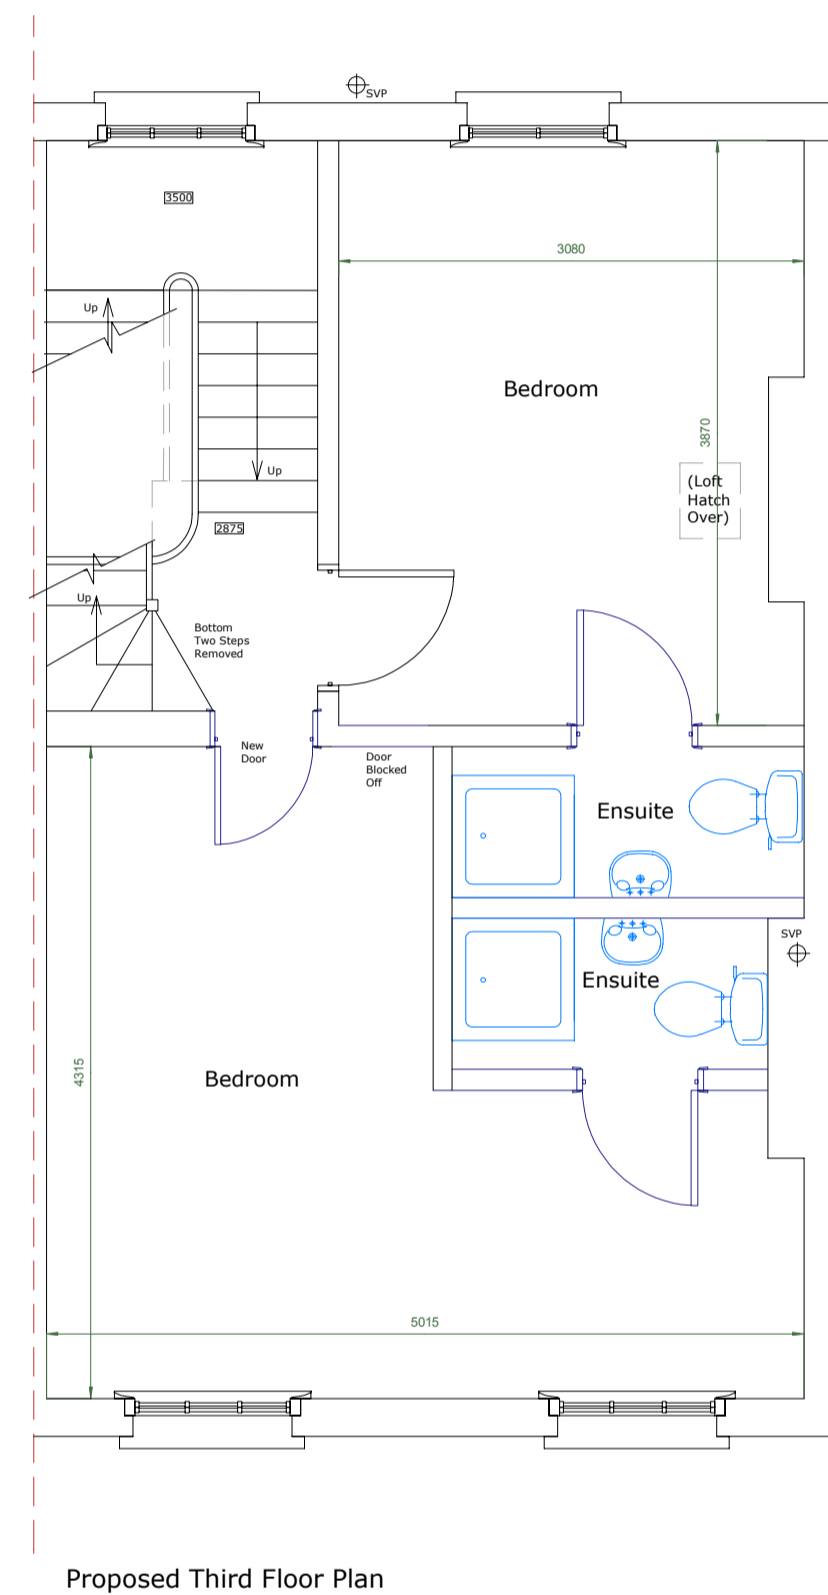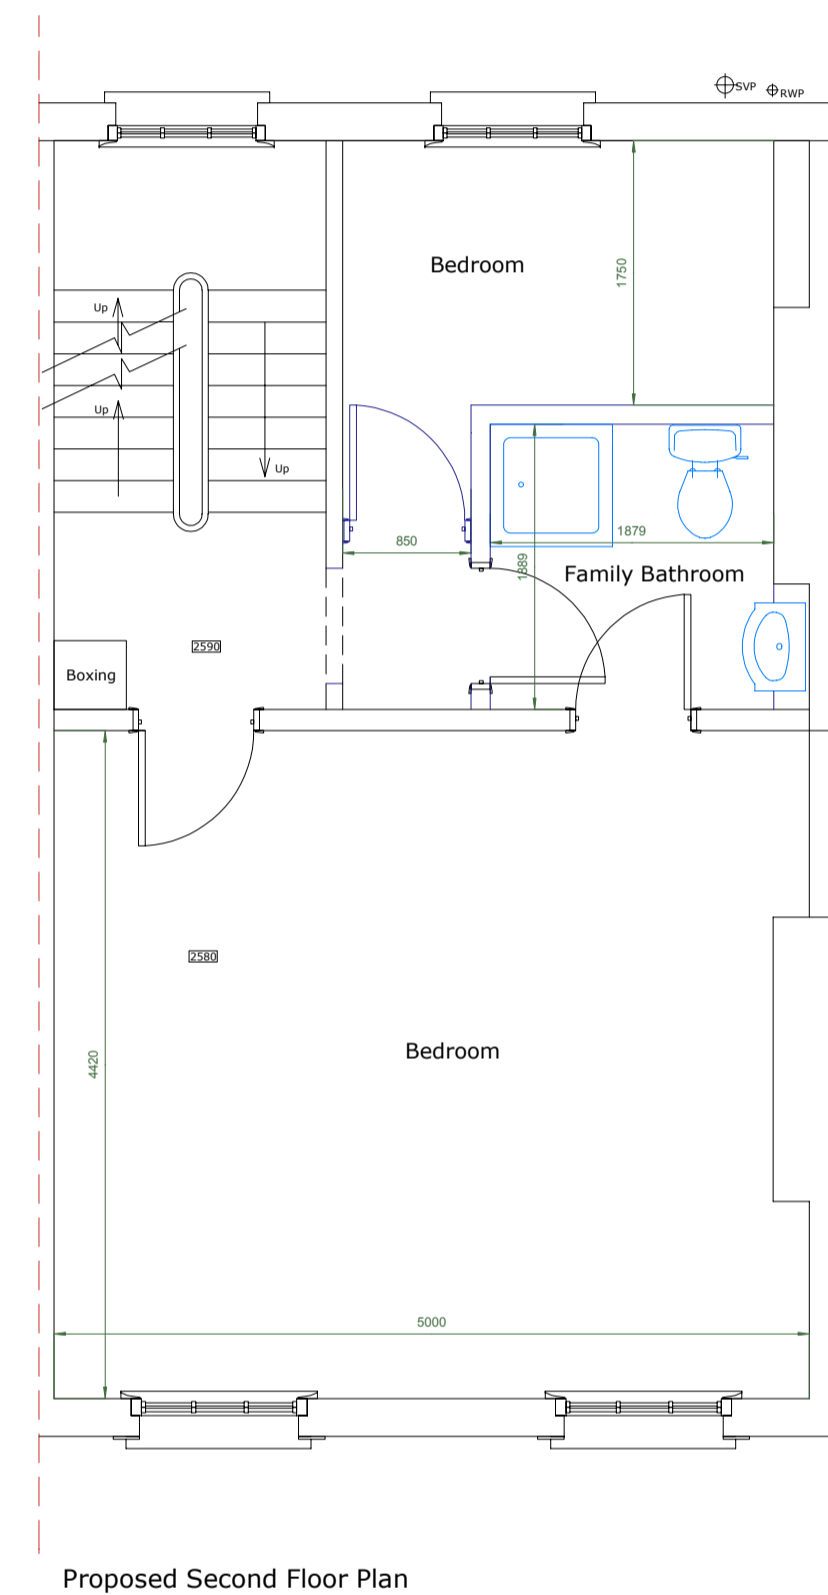

REV	DESCRIPTION	DATE
Job Name		
106 Albert Street Camden, London, NW1 7NE		
Drawing Title		
Second, Third and Fourth Floor Plans as Proposed		
Status		
Planning Submission		
Date	Sheet By	Scale @ Size
07/04/14	PW	1:50@A1
Job Number	Code	Drawing Number
3013	00	032
Rev		
-		

ARC Design Partnership LLP
 79 Great Peter Street
 Westminster
 London SW1P 2EZ
 t +44 (0)7710 095494
 studio@arcdesignllp.com

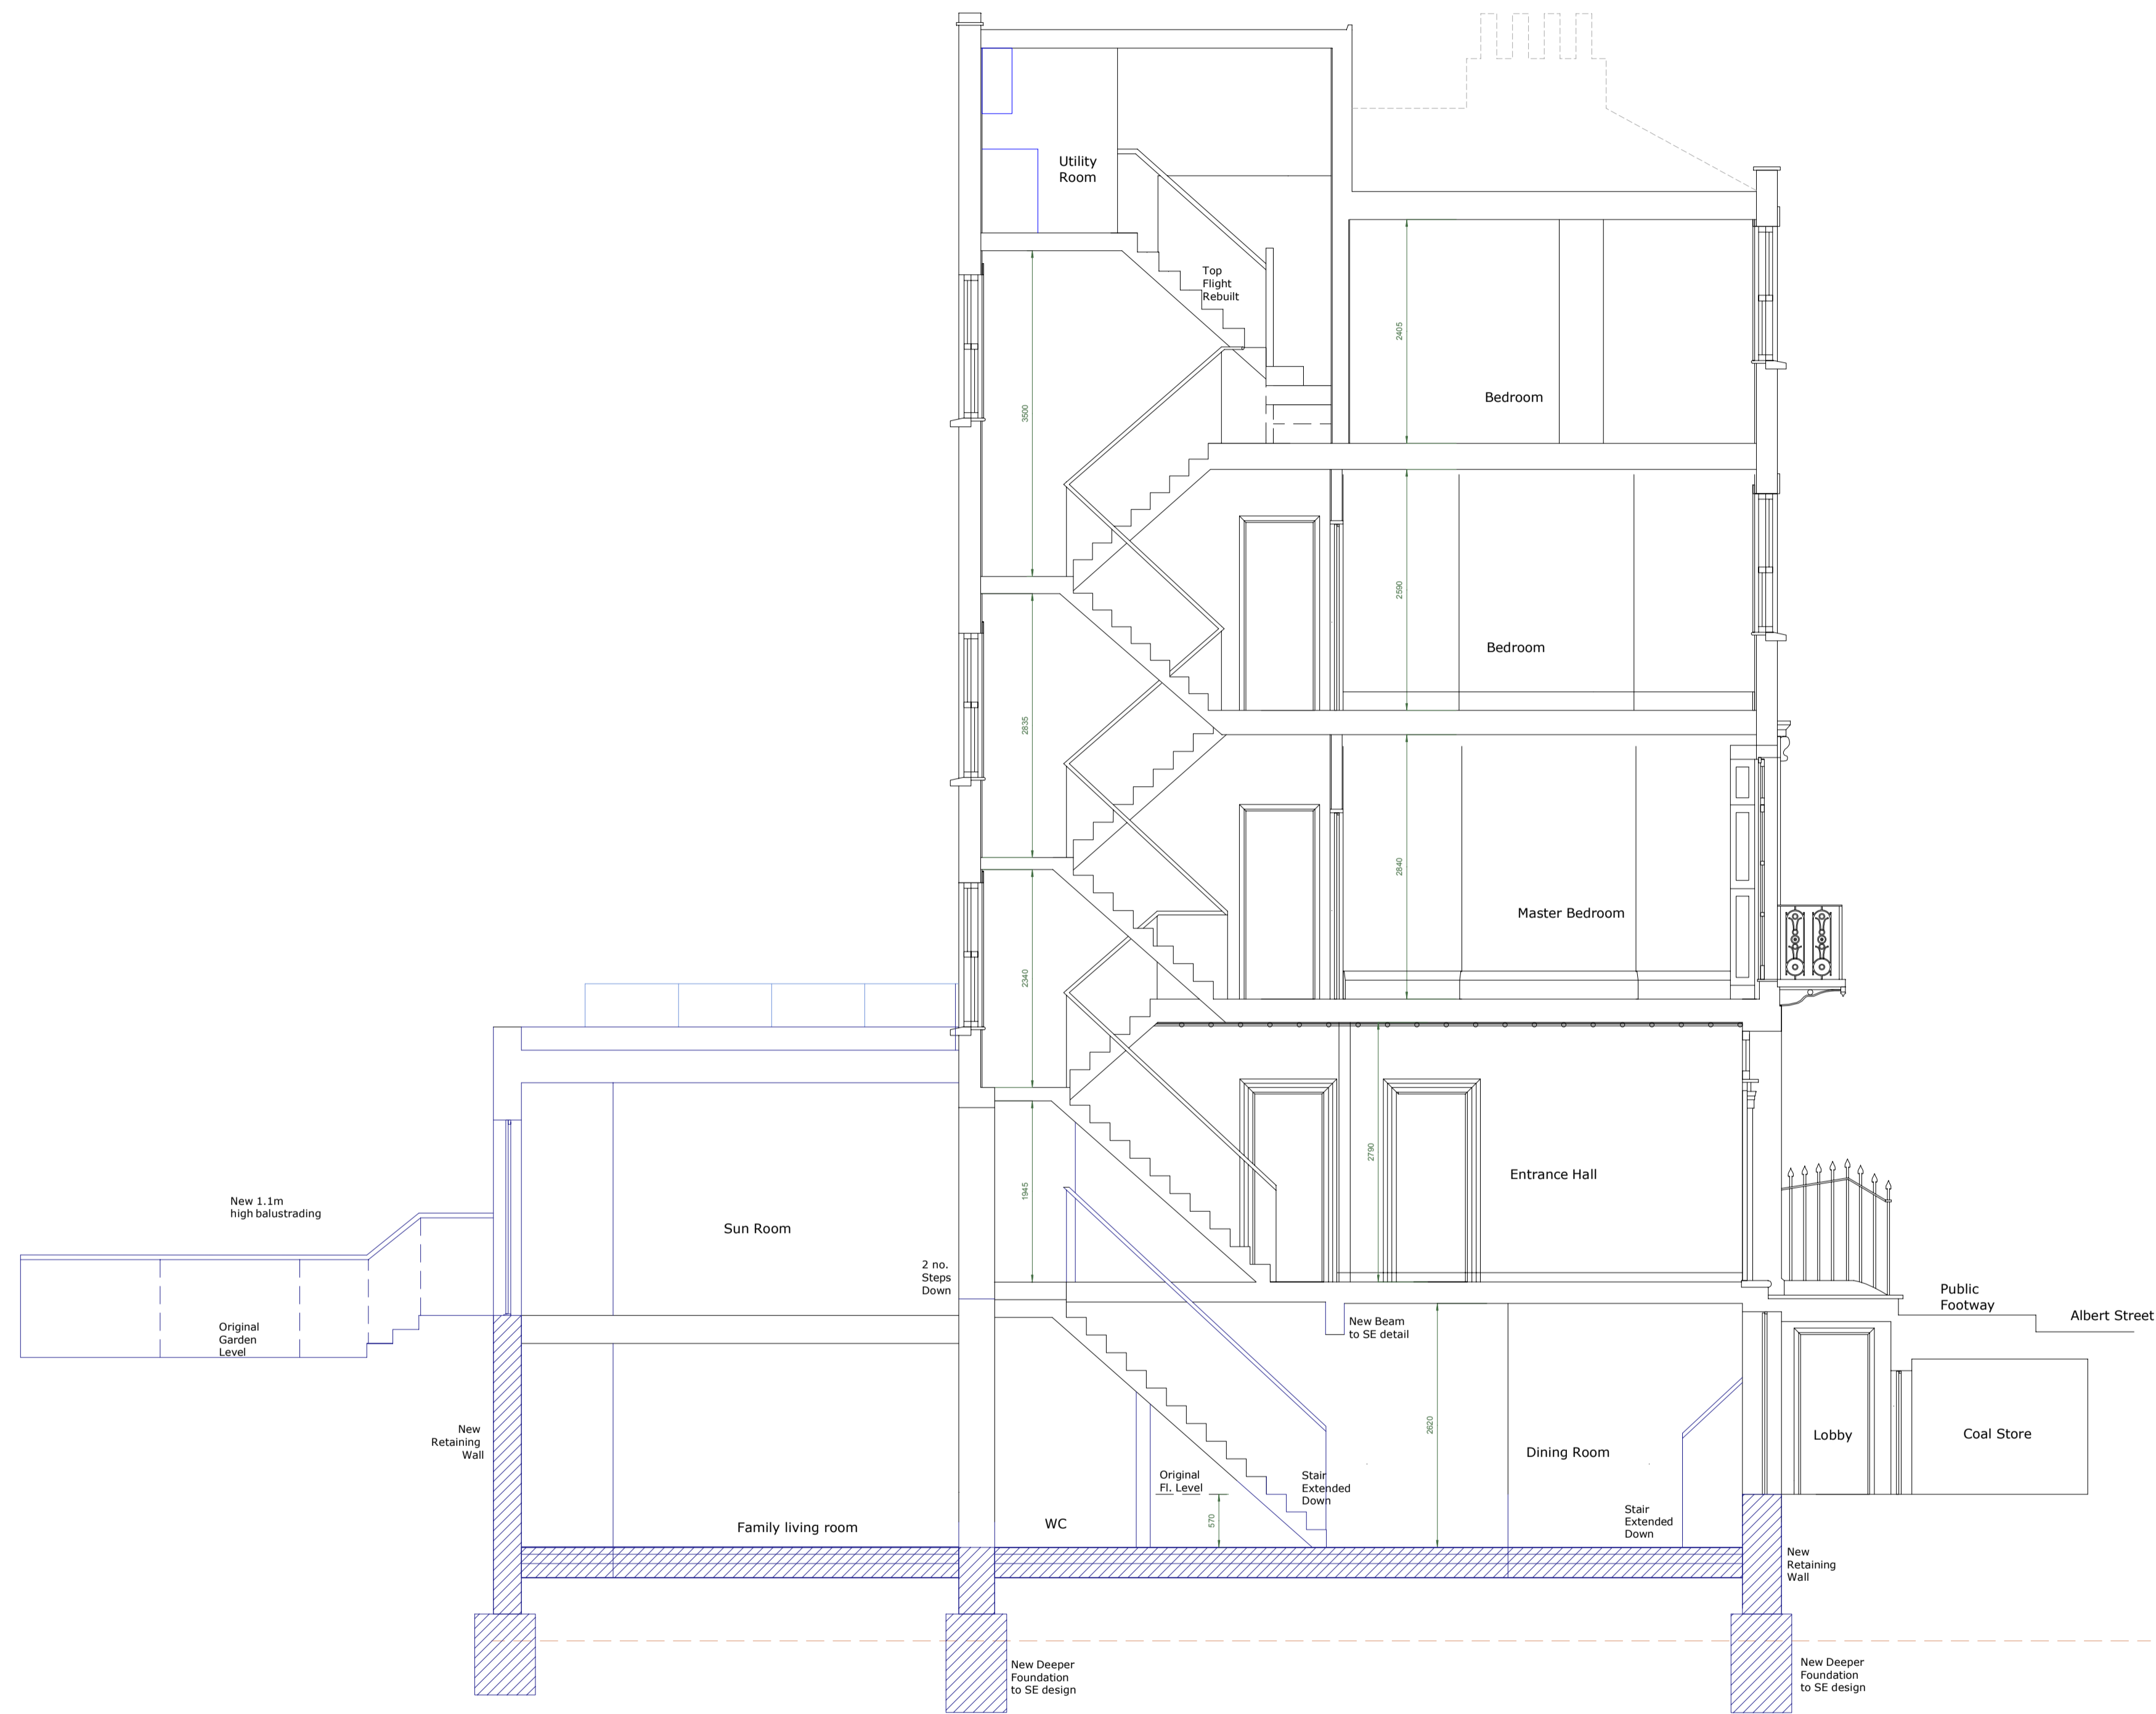

Cross Section A - A'
 As Proposed

REV	DESCRIPTION	DATE
1	106 Albert Street Camden, London, NW1 7NE	


Drawing Title
Cross-Section A - A' as Proposed

Status
Planning Submission

Date	Sheet By	Scale @ Size
11/04/14	PW	1:50@A1

Job Number	Code	Drawing Number	Rev.
3013	00	033	-

ARC Design Partnership LLP
 79 Great Peter Street
 Westminster
 London SW1P 2EZ
 t +44 (0)7710 095494
 studio@arcdesignllp.com

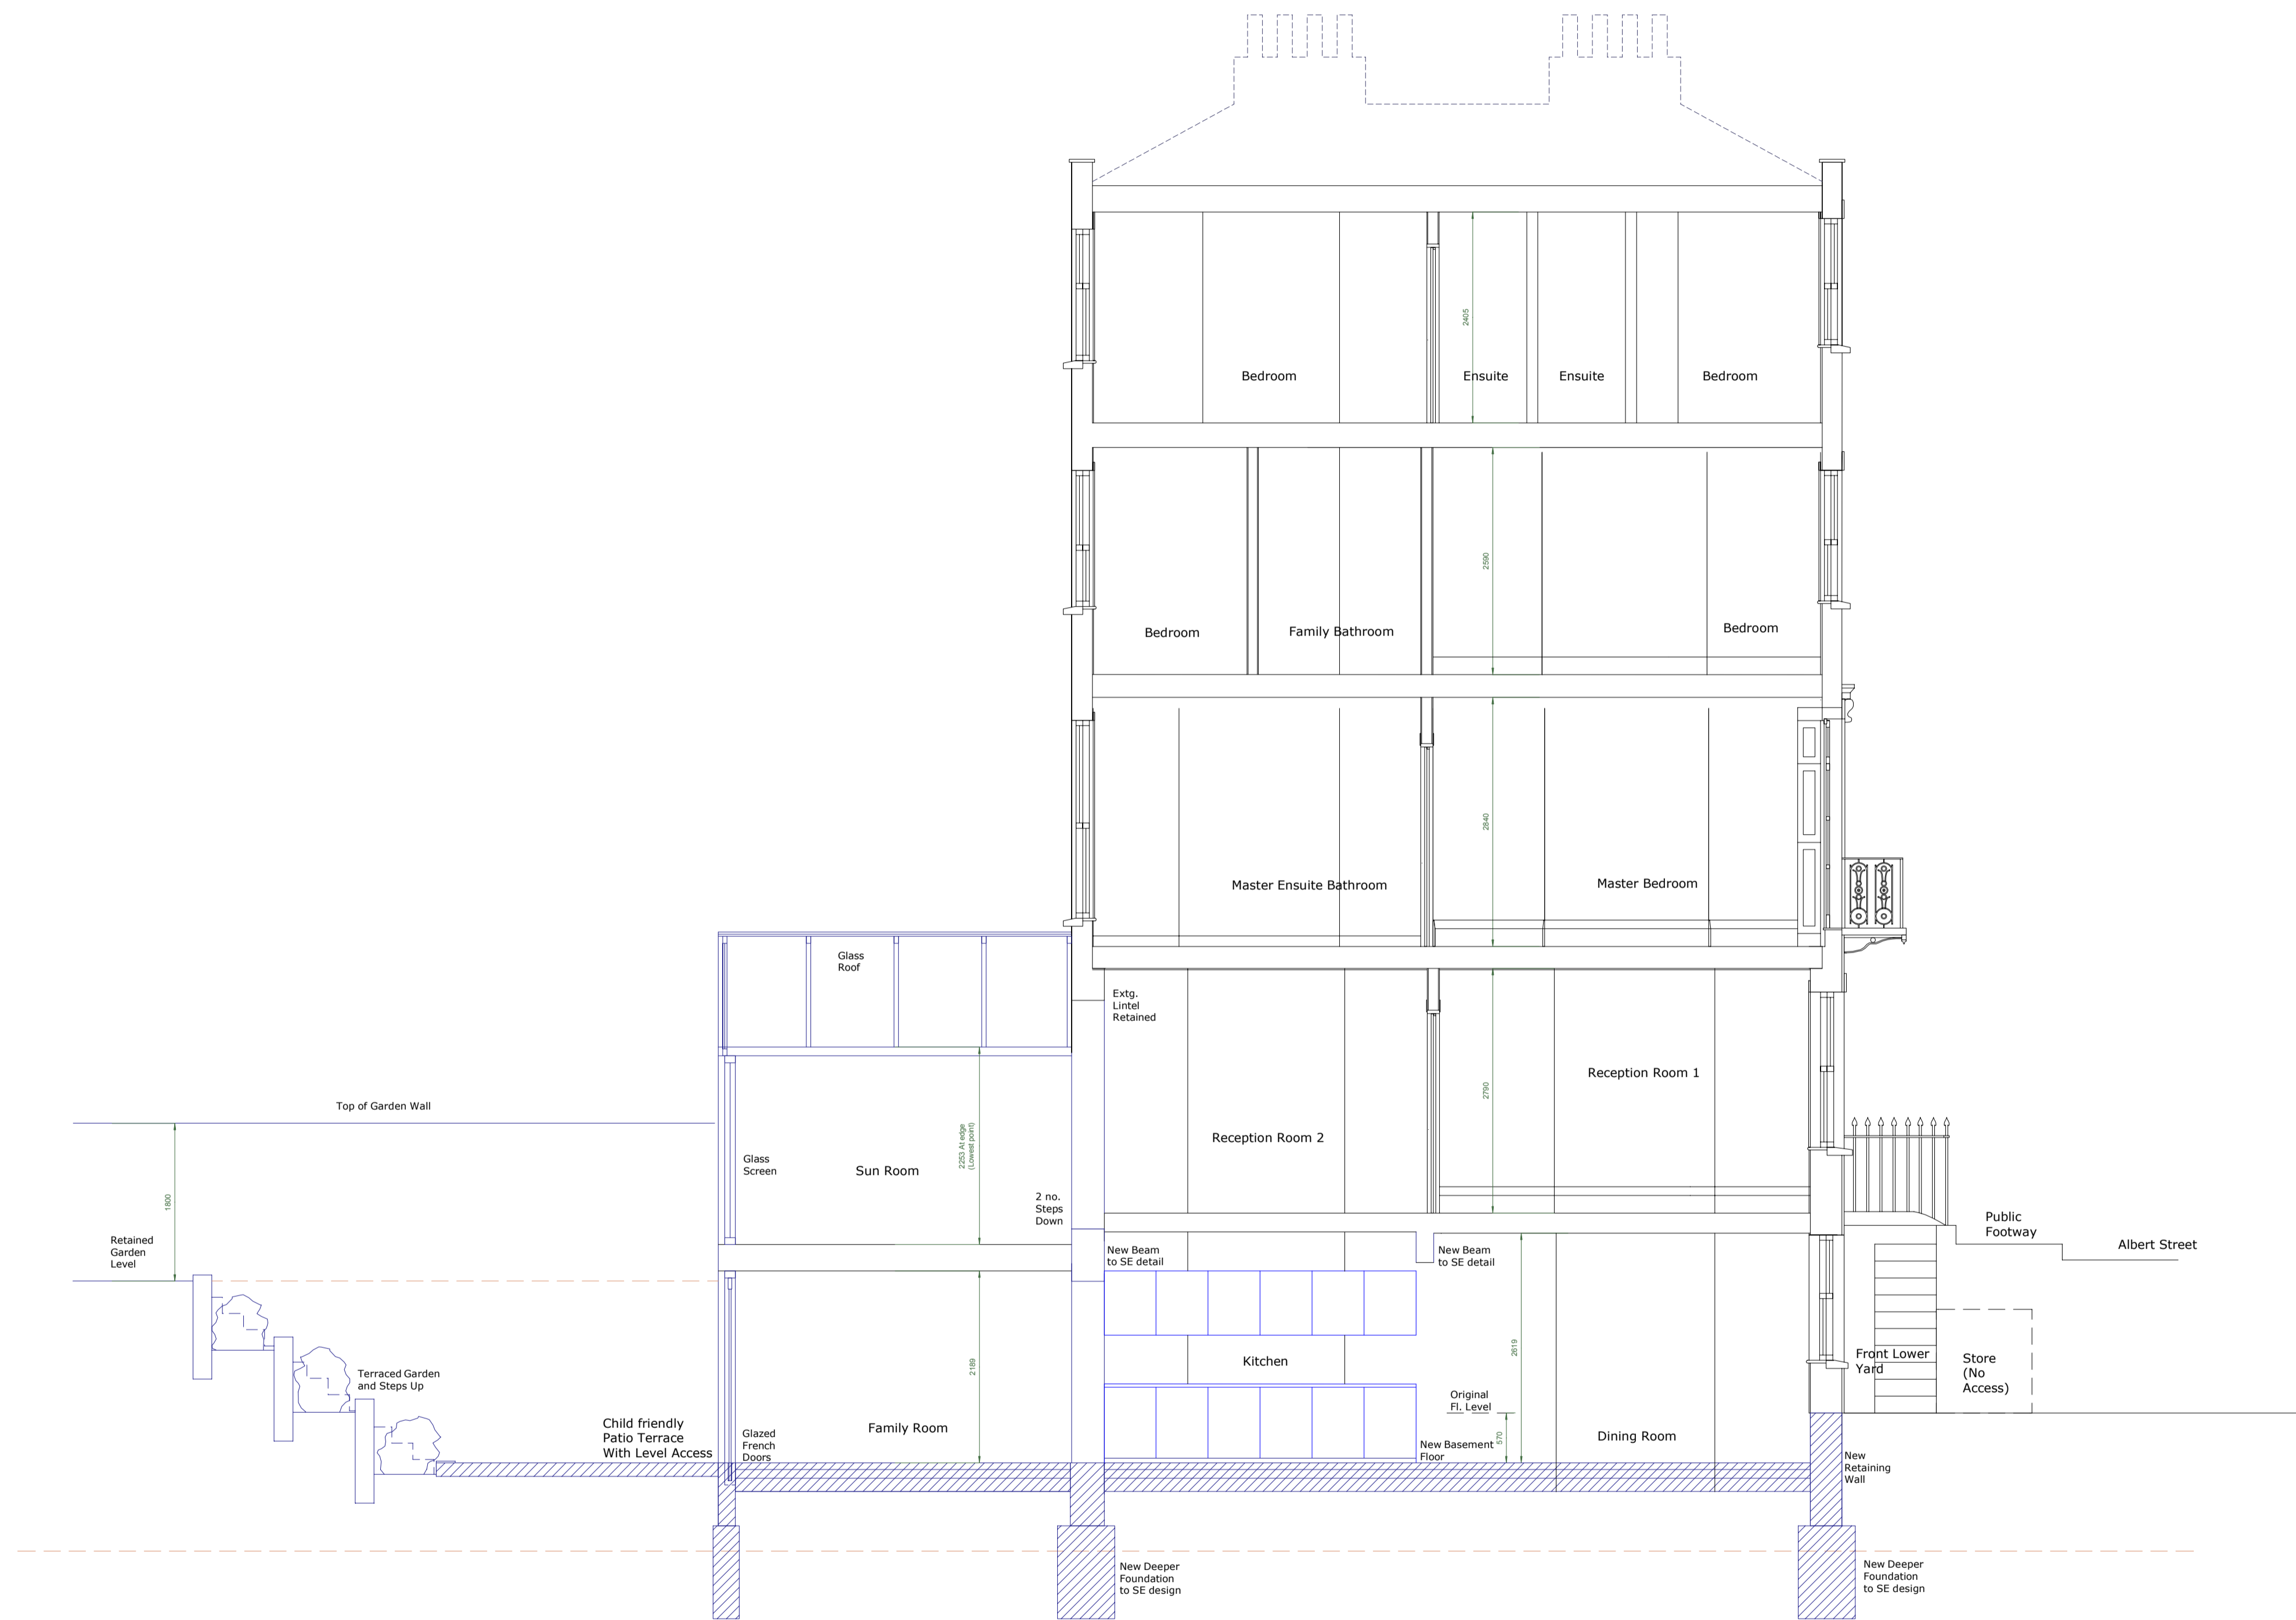


Cross Section B - B'
 As Proposed


REV	DESCRIPTION	DATE
1	106 Albert Street Camden, London, NW1 7NE	
Drawing Title Cross-Section B - B' as Proposed		
Status Preliminary		
Date	Sheet By	Scale @ Size
11/04/14	PW	1:50@A1
Job Number	Code	Drawing Number
3013	00	034
		Rev
		-

ARC Design Partnership LLP
 79 Great Peter Street
 Westminster
 London SW1P 2EZ
 t +44 (0)7710 095494
 studio@arcdesignllp.com

NO CHANGE TO THIS ELEVATION (General maintenance and repair only, like for like)

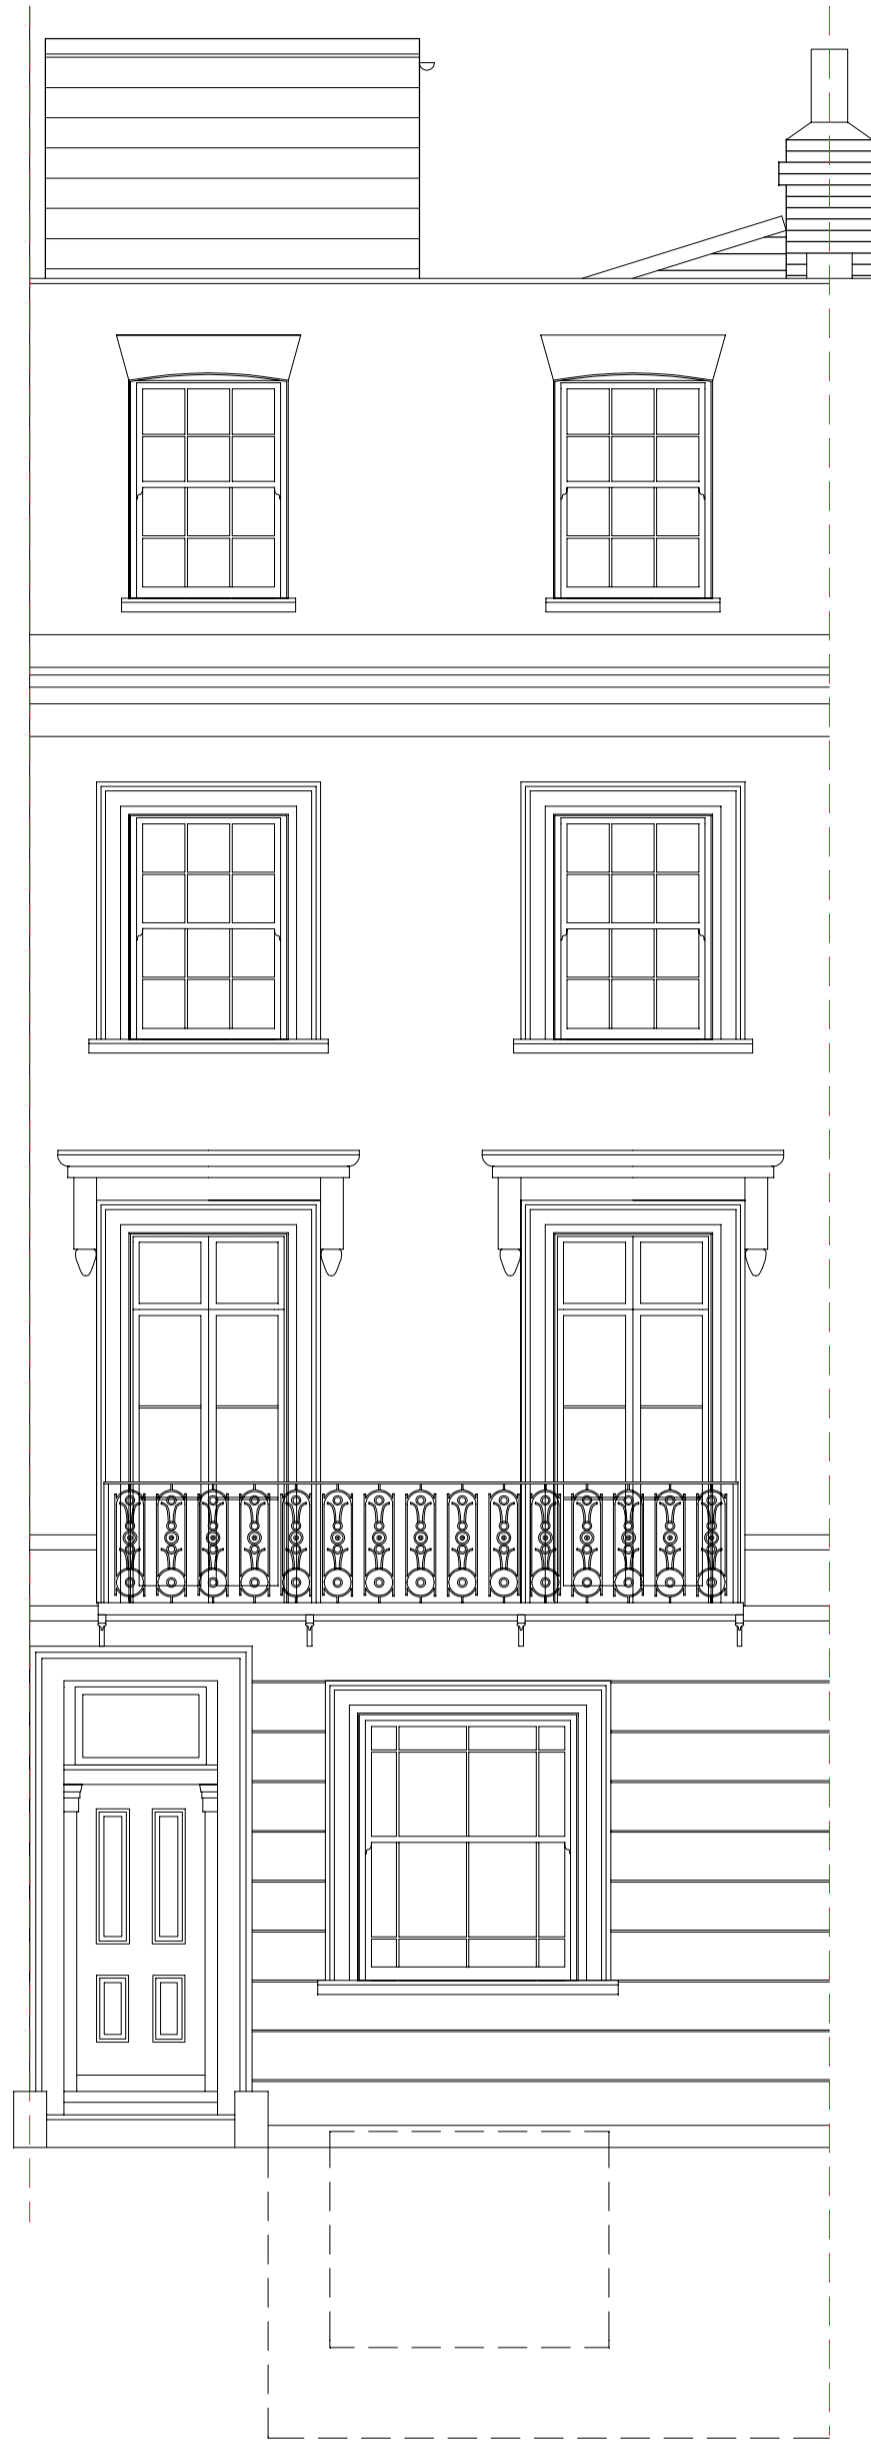

Front (West) Elevation
As Proposed 1:50

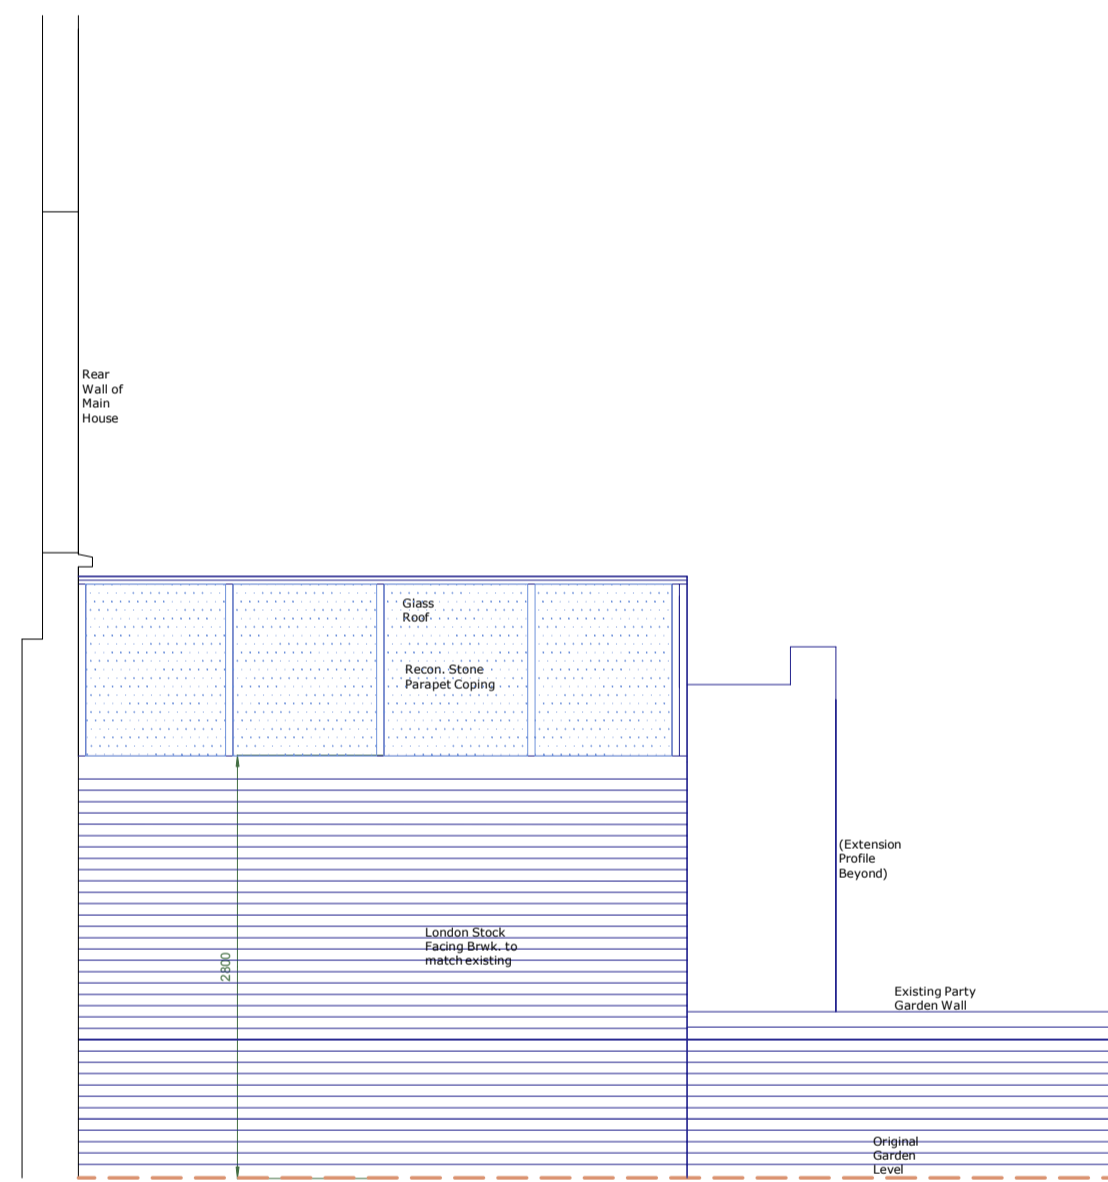


Side (South) Elevation
As Proposed 1:50

PROPOSED MATERIALS

1. Precast Recon Stone Coping
2. Verges to Roof in painted timber
3. London Stock Facing Brickwork to match existing
4. Glazed in timber painted framing
5. RWP and Hopper to match
6. Lead cladding to Floor Edge
7. Glazed timber French Doors to match



Rear (East) Elevation
As Proposed 1:50

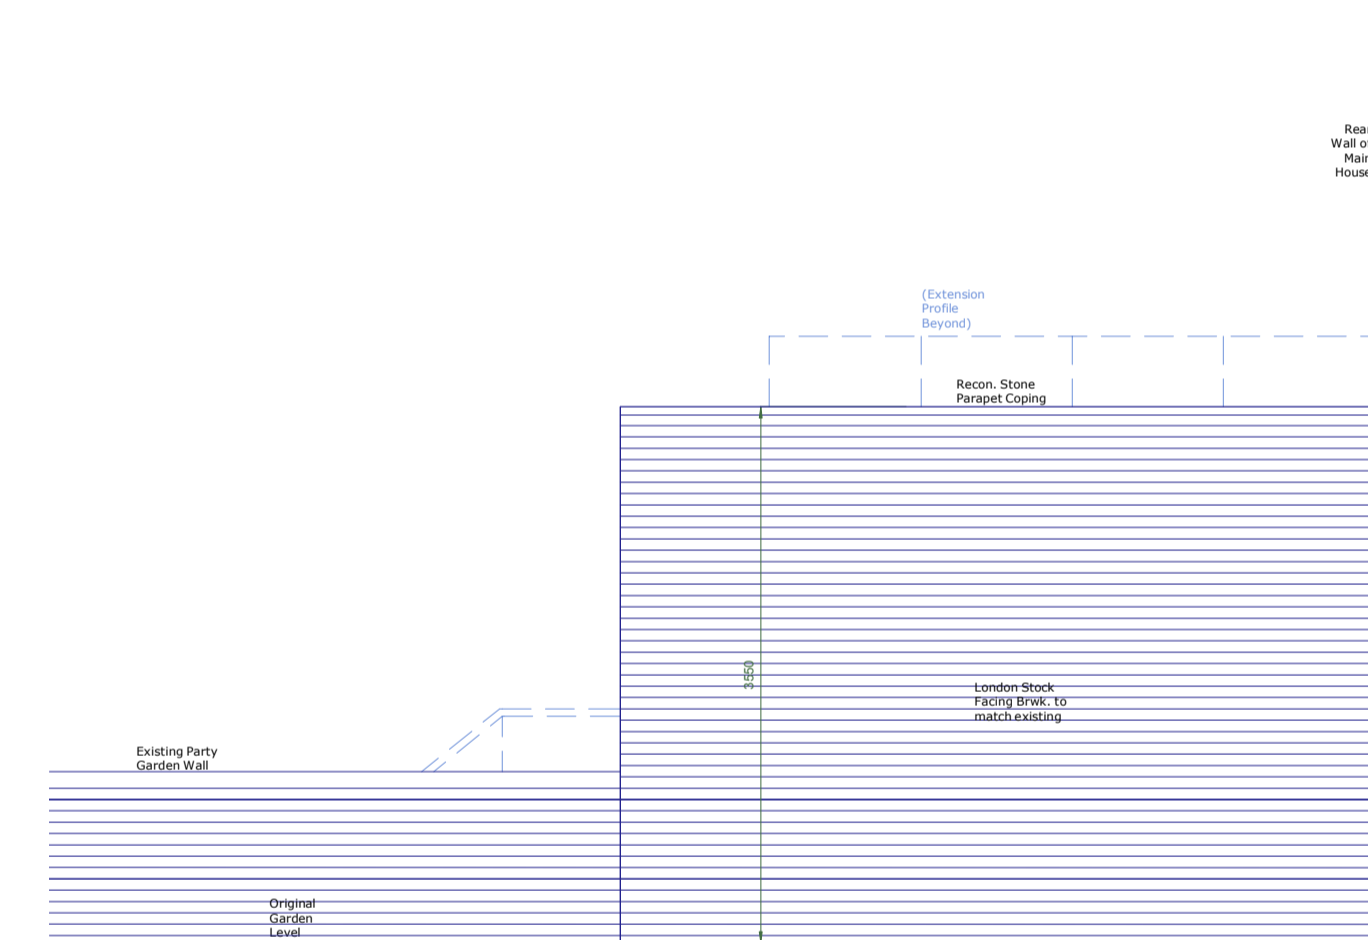

Side (North) Elevation
As Proposed 1:50

REV	DESCRIPTION	INITIALS	DATE
Job Name 106 Albert Street Camden, London, NW1 7NE			
Drawing Title Elevations as Proposed			
Status Planning Submission			
Date	Sheet By	Scale @ Size	
14/04/14	PW	1:50@A1	
Job Number	Code	Drawing Number	Rev
3013	00	035	-

ARC Design Partnership LLP
79 Great Peter Street
Westminster
London SW1P 2EZ
t +44 (0)7710 095494
studio@arcdesignllp.com