


REV.	Amendments
A	Layout changed 19-02-14
B	Extension Reduced 25 DEG SHOWN 22-04-14




North West Elevation

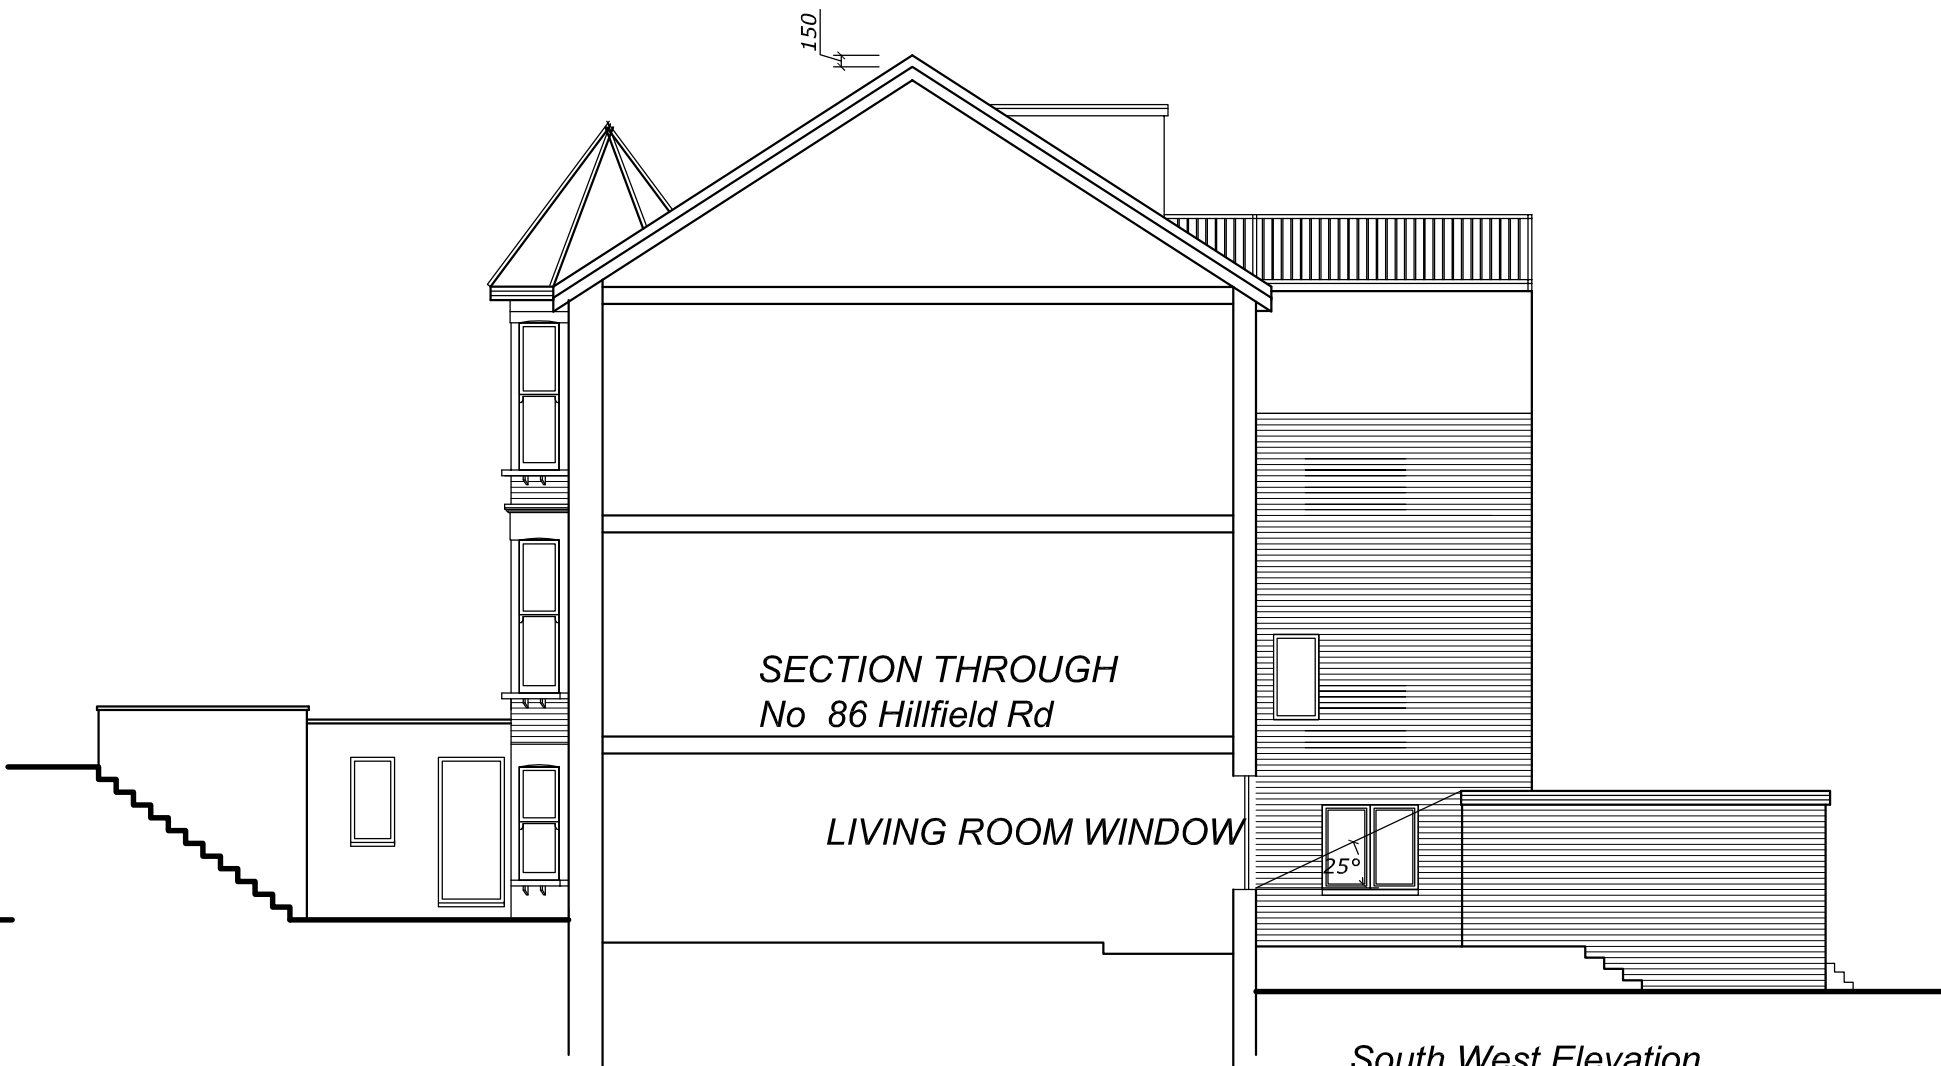

South West Elevation



South East Elevation

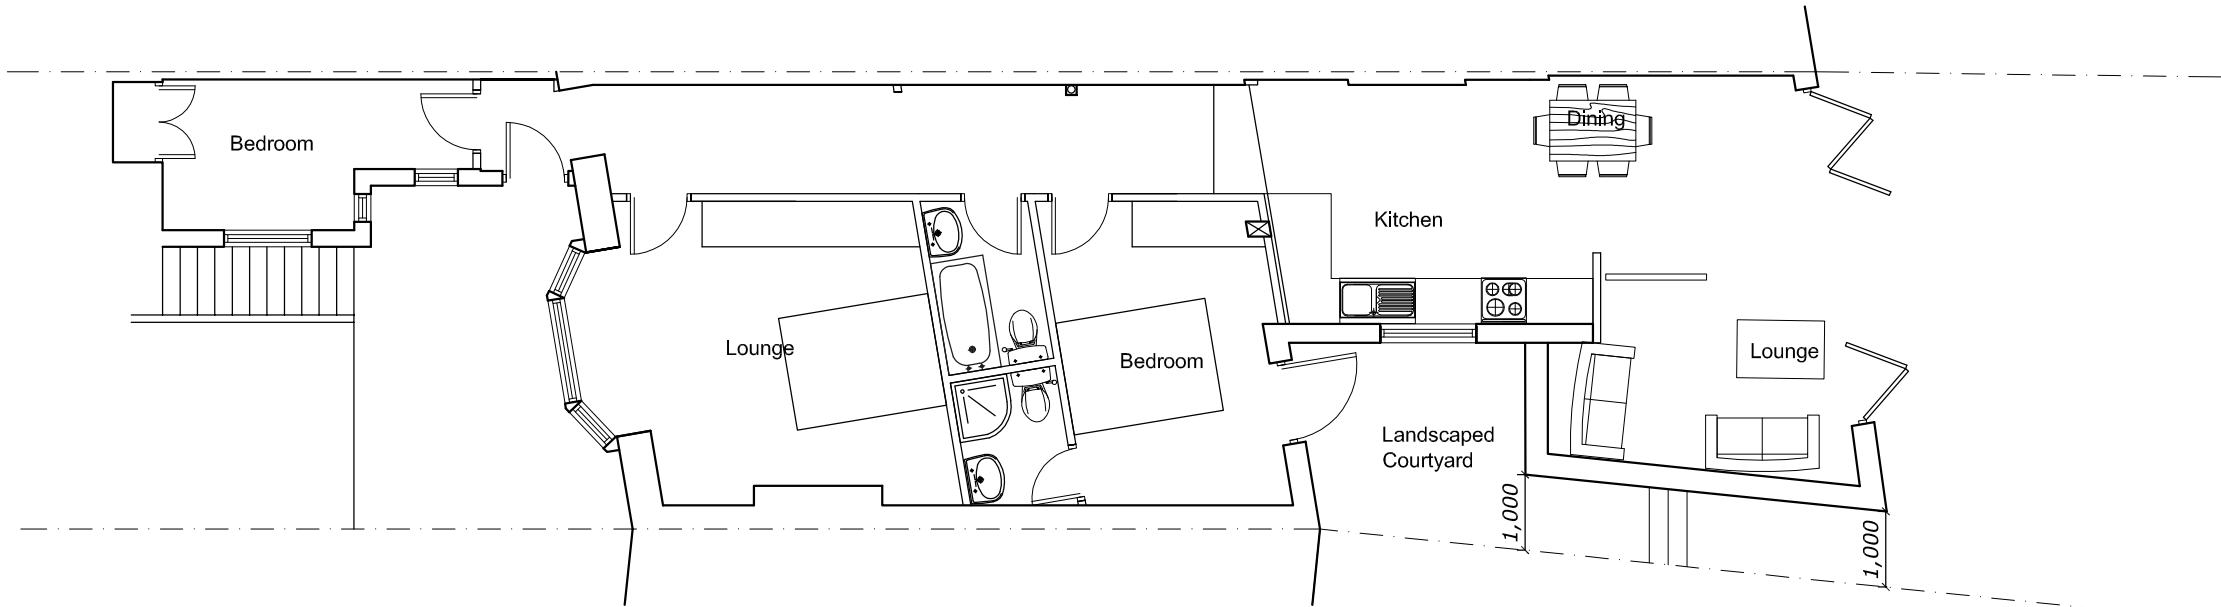

LOWER GROUND FLOOR

PROPOSED PLANS

88 HILLFIELD ROAD, WEST HAMPSTEAD,
NW6 1QA

Scale Bar

0

1

2

3

4

5

6

7

8

9

10

Metres

1:100 @ A2



THE GILLETT MACLEOD PARTNERSHIP
Chartered Architects & Town Planning Consultants
1 High Road Old Eastcote Pinner Middlesex HA5 2EW tel. 0208 868 1333

Drg. No. 12/2703/201^B

Scale 1:100

Date 21/12/12

Drawn by A. Smith

REVISION

B

C

drawer