


FLAT 79B
EXISTING GROUND FLOOR PLAN

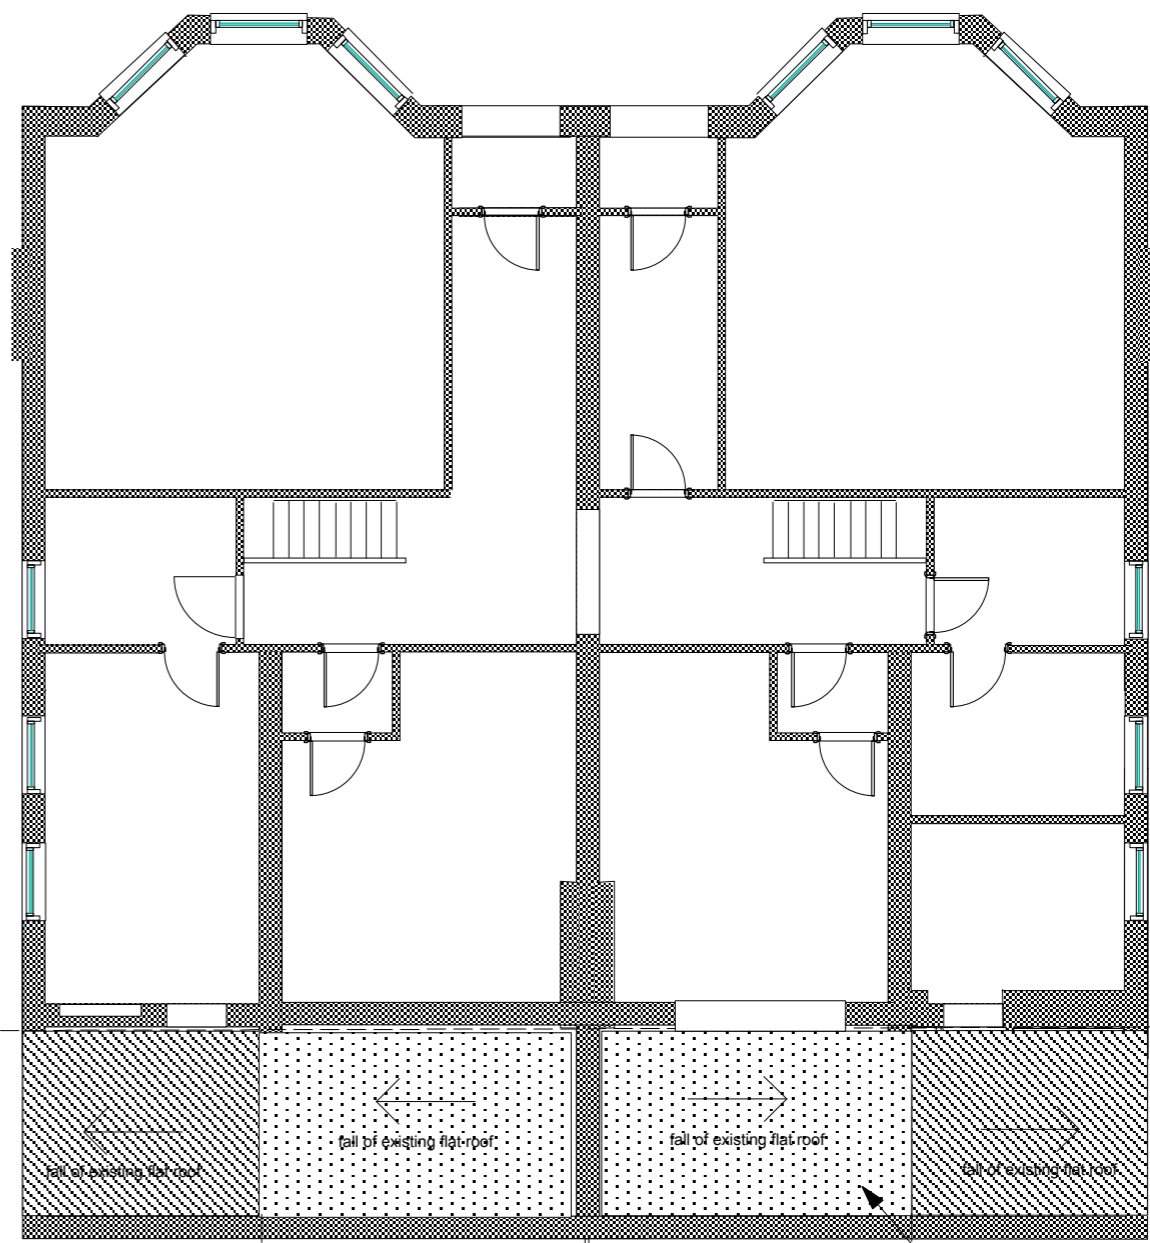

Existing flat roof (two levels)
FLAT 79B
EXISTING FLAT ROOF

Scale 1:100 @ A3



Notes/Disclaimer

Revisions

Ref. / Date

79B Fordwych Road, London NW2

Job Title

Date
10.2.14

EXISTING GROUND FLOOR PLAN

Drawing Title

Scale
1:100 @ A3

No Rev
FRD/14/01