




FRONT ELEVATION

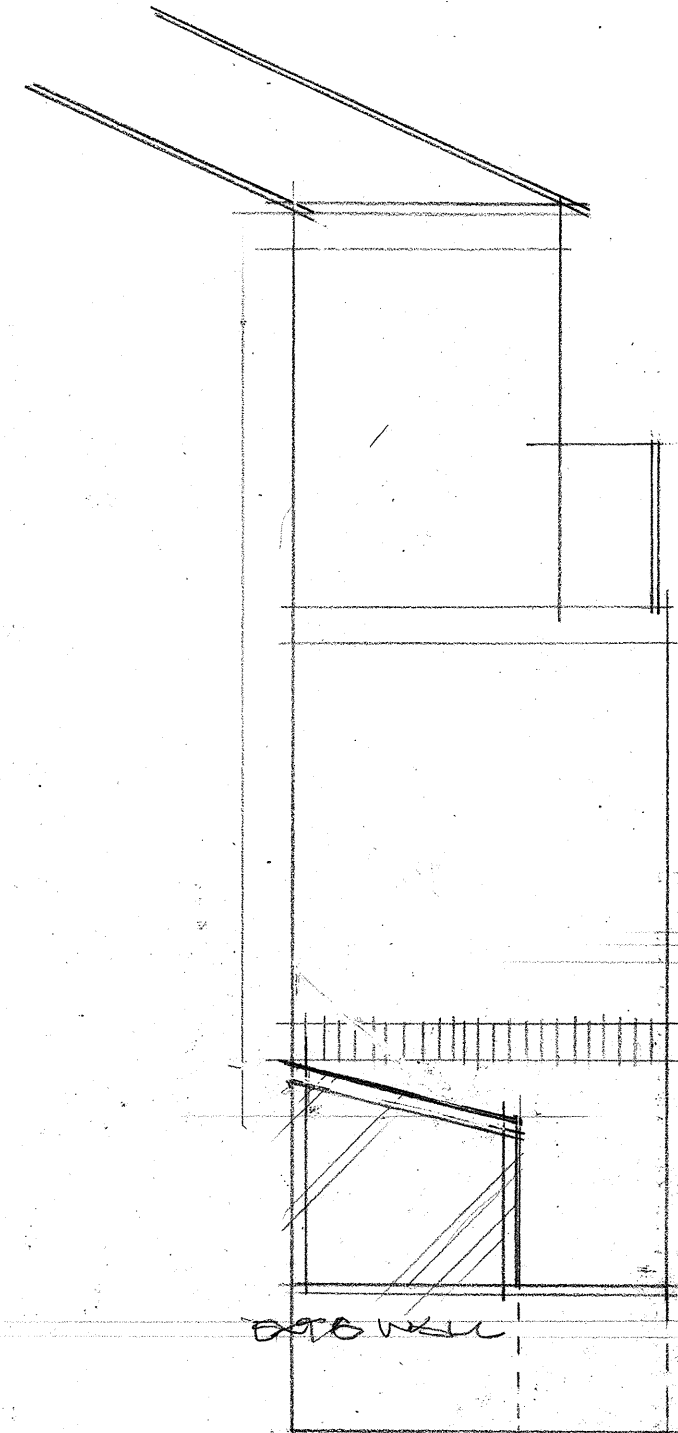

SIDE ELEVATION

2 APRIL 14 FRAMED CONSTRUCTION A

DATE	REV
FELDMANDESIGN COMPANY LIMITED 2 BELSIZE PARK MEWS HAMPSTEAD LONDON NW3 5BL TELEPHONE 0207 794 4447 E-MAIL admin@feldmandesign.co.uk	
PROJECT	
27 WILLOUGHBY ROAD	
CLIENT	
D Green	
DRAWING	
PROPOSED PORCH ELEVATIONS	
DRAWING NUMBER	
WP 02 A	
DRAWN	SCALE
	1:50
	DATE

DO NOT SCALE. THIS DRAWING IS TO SHOW DESIGN INTENT ONLY. THE CONTRACTOR IS TO VERIFY ALL DIMENSIONS ON SITE BEFORE COMMENCING ANY WORKS. COPYRIGHT OF THIS DRAWING IS RETAINED AND NO PART MAY BE REPRODUCED WITHOUT PRIOR PERMISSION