



Notes

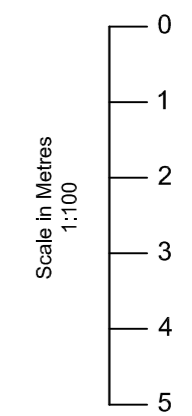

FRONT ELEVATION

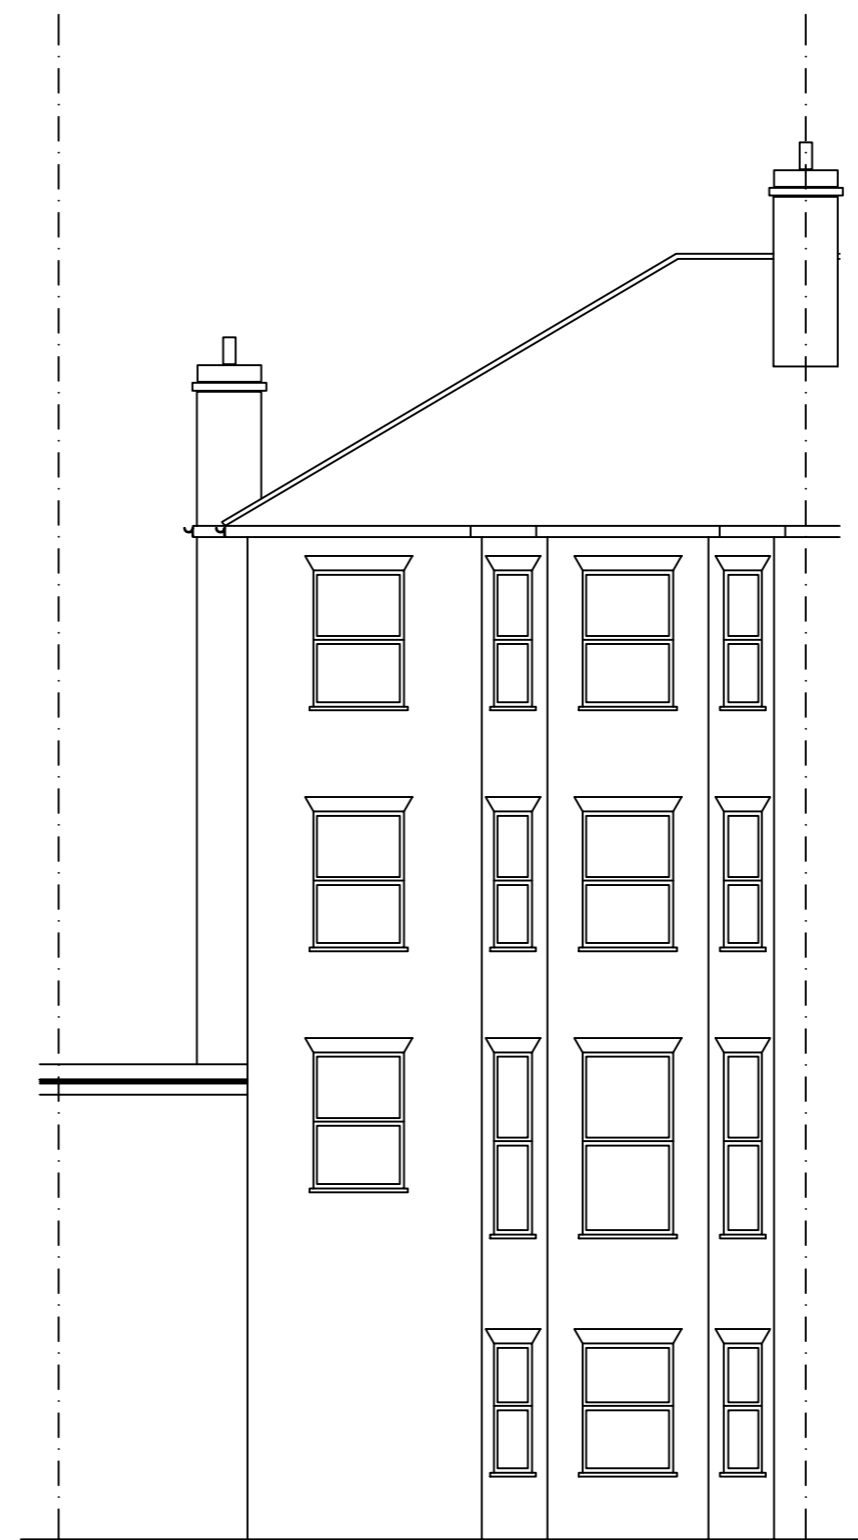

REAR ELEVATION

Rev	Date	Details	By
A	04/04/14	Revision A	CE

Project: Side Extension

Subject: Existing Elevations 1

Client: Flat 3, 60 Fellows Road, Camden, NW3 3LJ

Drawing N': ELA/2 Rev: A

A3 Scale: 1:100 Drawn By: CE Job No: 0470 Date: 04/04/14



www.ela-design.co.uk

ELA Design
10 Church Lane
Wormley
Broxbourne
Herts
EN10 6JT

Tel:- 07979510821