





PROPOSED FRONT ELEVATION

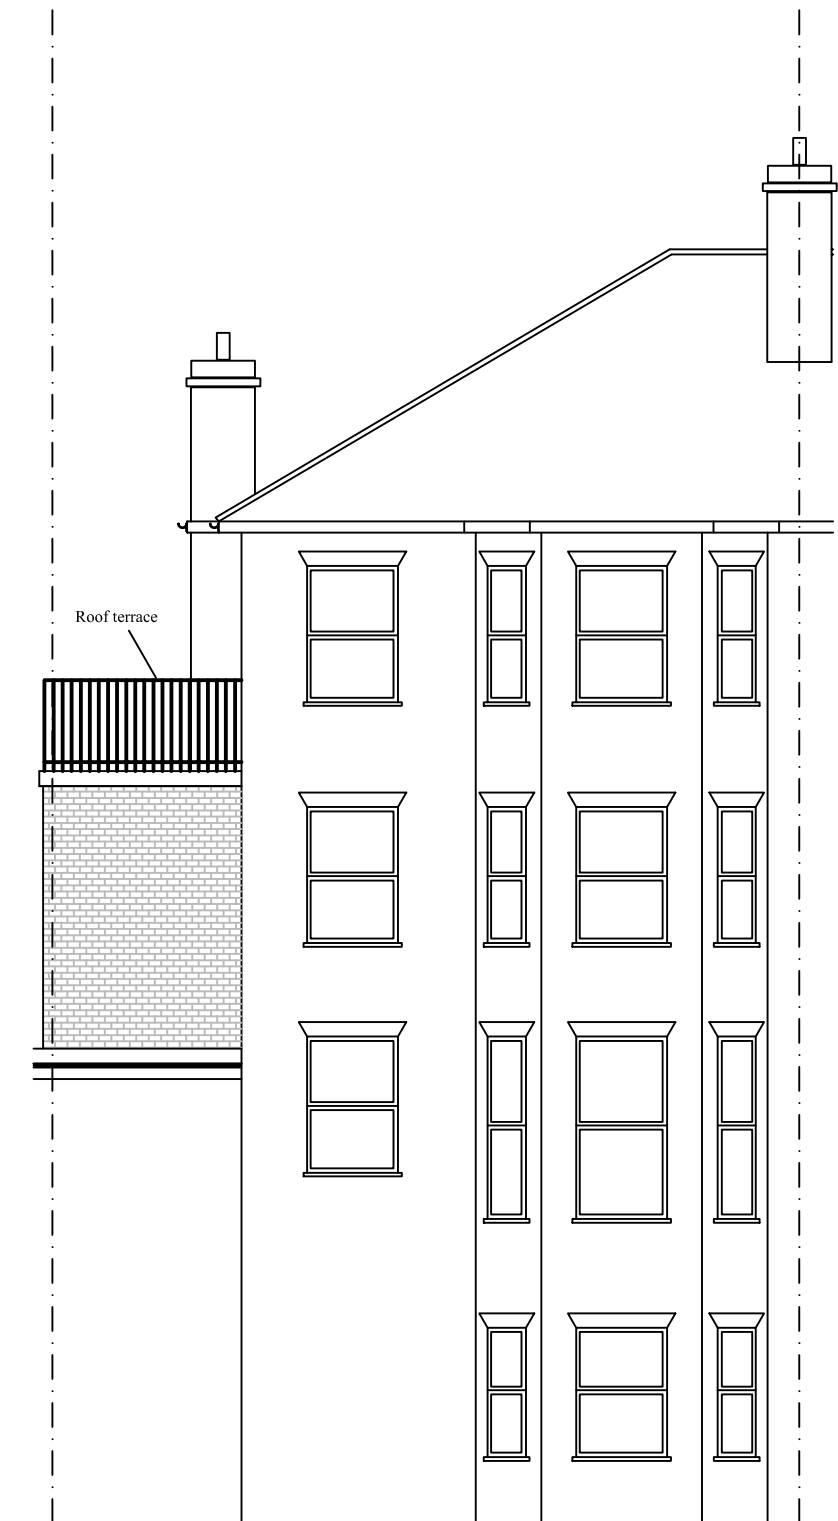

PROPOSED REAR ELEVATION

## OPTION A

### Notes

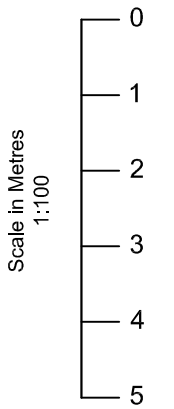

Rev	Date	Details	By
A	04/04/14	Revision A	CE

Project:	Side Extension
Subject:	Proposed Elevations
Client:	Flat 3, 60 Fellows Road, Camden, NW3 3LJ

Drawing N°:	ELA/6	Rev:	A
-------------	-------	------	---

A3 Scale:	Drawn By:	Job No:	Date:
1:100	CE	0470	04/04/14



www.ela-design.co.uk

ELA Design  
10 Church Lane  
Wormley  
Bloxbourne  
Herts  
EN10 6JT

Tel:- 07979510821