



NOTES:
 Do not scale off this drawing.
 All Trade Contractors to be responsible for taking & checking their own site dimensions. Any errors or omissions to be reported to insideout architecture ltd immediately, prior to work being carried out.
 All site dimensions shown are based upon the measured survey of the property carried out by independent surveyors. The accuracy of this information is not the responsibility of insideout architecture ltd.
 Insideout architecture ltd also accept no responsibility for the accuracy of any Structural and Servicing information shown on this drawing. This information is shown for guidance purposes only and where applicable - is based on information provided by the consulting Structural Engineers, consulting M&E Engineers, client representatives, and/or specialist subcontractors respectively. Reference should always be made to Engineers & Subcontractors current drawings & specifications.
 This drawing and design is the copyright of insideout architecture ltd and is not to be used for any purpose without their consent.

Schedule

14 Units (3x3b + 7x2b + 4x1b)

Street Block

Unit A1 - 2bed(4p) - 73.2sqm (6sqm amenity)

Unit A2 - 2bed(4p) - 73.2sqm (6sqm amenity)

Unit A3 - 2bed(4p) - 73.2sqm (6sqm amenity)

Unit A4 - 2bed (3p) - 61.7sqm (11.7sqm amenity)

Courtyard Block

Unit B1 - 1bed (2p) - 51.5sqm (10.8sqm amenity)

Unit B2 - 1bed (2p) - 50.9sqm (10.8sqm amenity)

Unit B3 - 1bed (2p) - 53sqm (Shared amenity only)

Unit B4 - 1bed (2p) - 51.2sqm (Shared amenity only)

Unit B5 - 2bed (3p) - 68.4sqm (29.3sqm amenity)



Unit C1 - 2bed (4p) - 94sqm (Wheelchair adaptable (18.3sqm amenity)

Unit C2 - 3bed(5p) - 96.7sqm (10sqm amenity)

Unit C3 - 3bed(5p) - 96.7sqm (10sqm amenity)

Unit C4 - 3bed(5p) - 96.7sqm (10sqm amenity)

Unit C5 - 2bed (4p) - 79.2sqm (21.9sqm amenity)

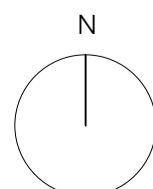 

insideout
 architecture

6-8 Cole Street London SE1 4HN
 1 003 7367 6831 w www.io-a.com

Project:
 248 Kilburn High Road
 London NW6

Client:
 Studio 246 Media Ltd

Drawing:
 Planning Submission
 Proposed First Floor Plan

Drawing Number: P1112_P_201
 Floor: A

Date: May 13 Scale: 1:100@A1