



DO NOT SCALE DRAWINGS

All dimensions to be checked on site by the contractor and any discrepancies reported to the architect immediately.

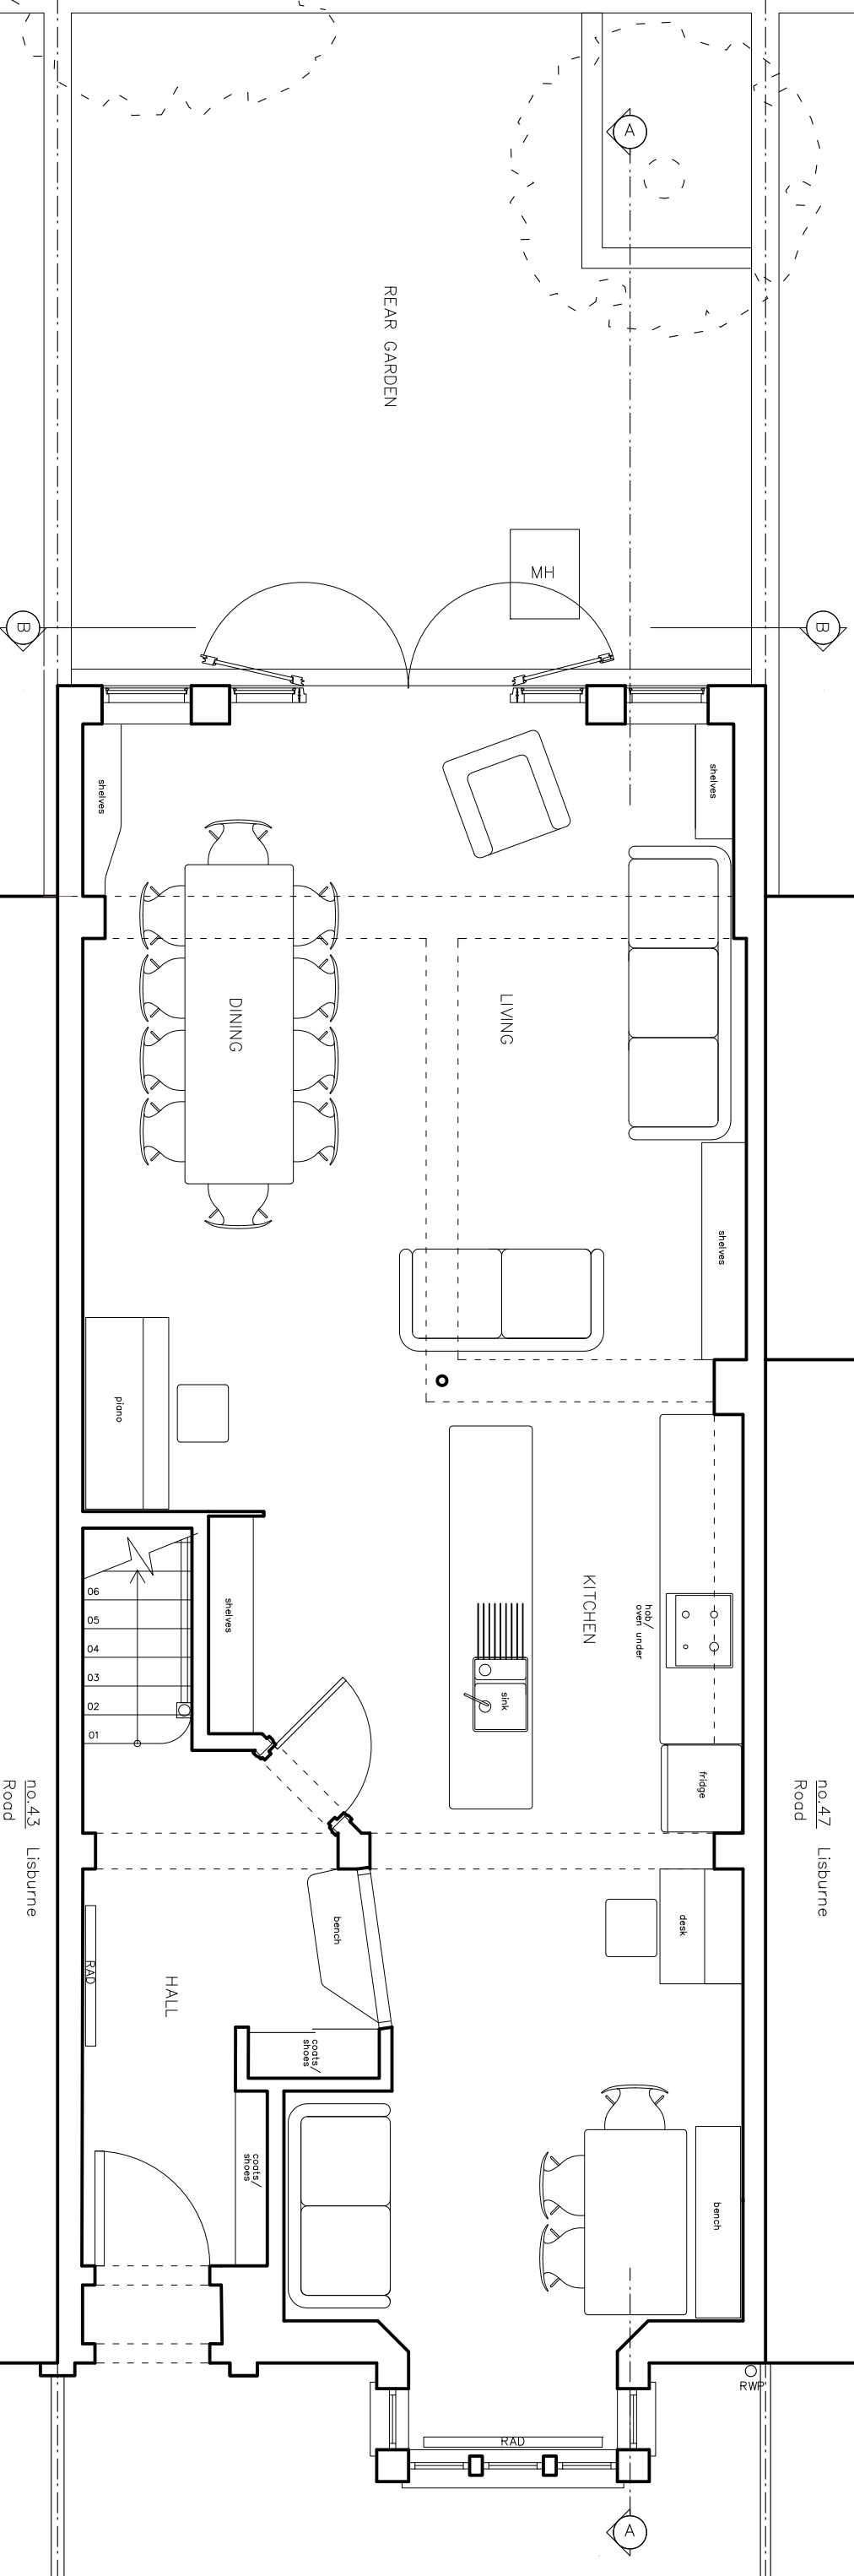

1650

 

Emily Woof + Hamish McCall
45 Lisburne Road
London, NW3 2NS

Drawing: **060/ P10**
Proposed:
Ground floor plan
Scale: 1:50@A3
Date: 14 April 2014

Phin Manasseh
Stephen Setford
Architects

Studio 14 Victor House, 282a Richmond Rd
London E8 3QS
Telephone: 020 8525 9110
Mobile: 07976 738959
Email: info@setfordmanasseh.com