
 


**DO NOT SCALE DRAWINGS**

All dimensions to be checked on site by the contractor and any discrepancies reported to the architect immediately.

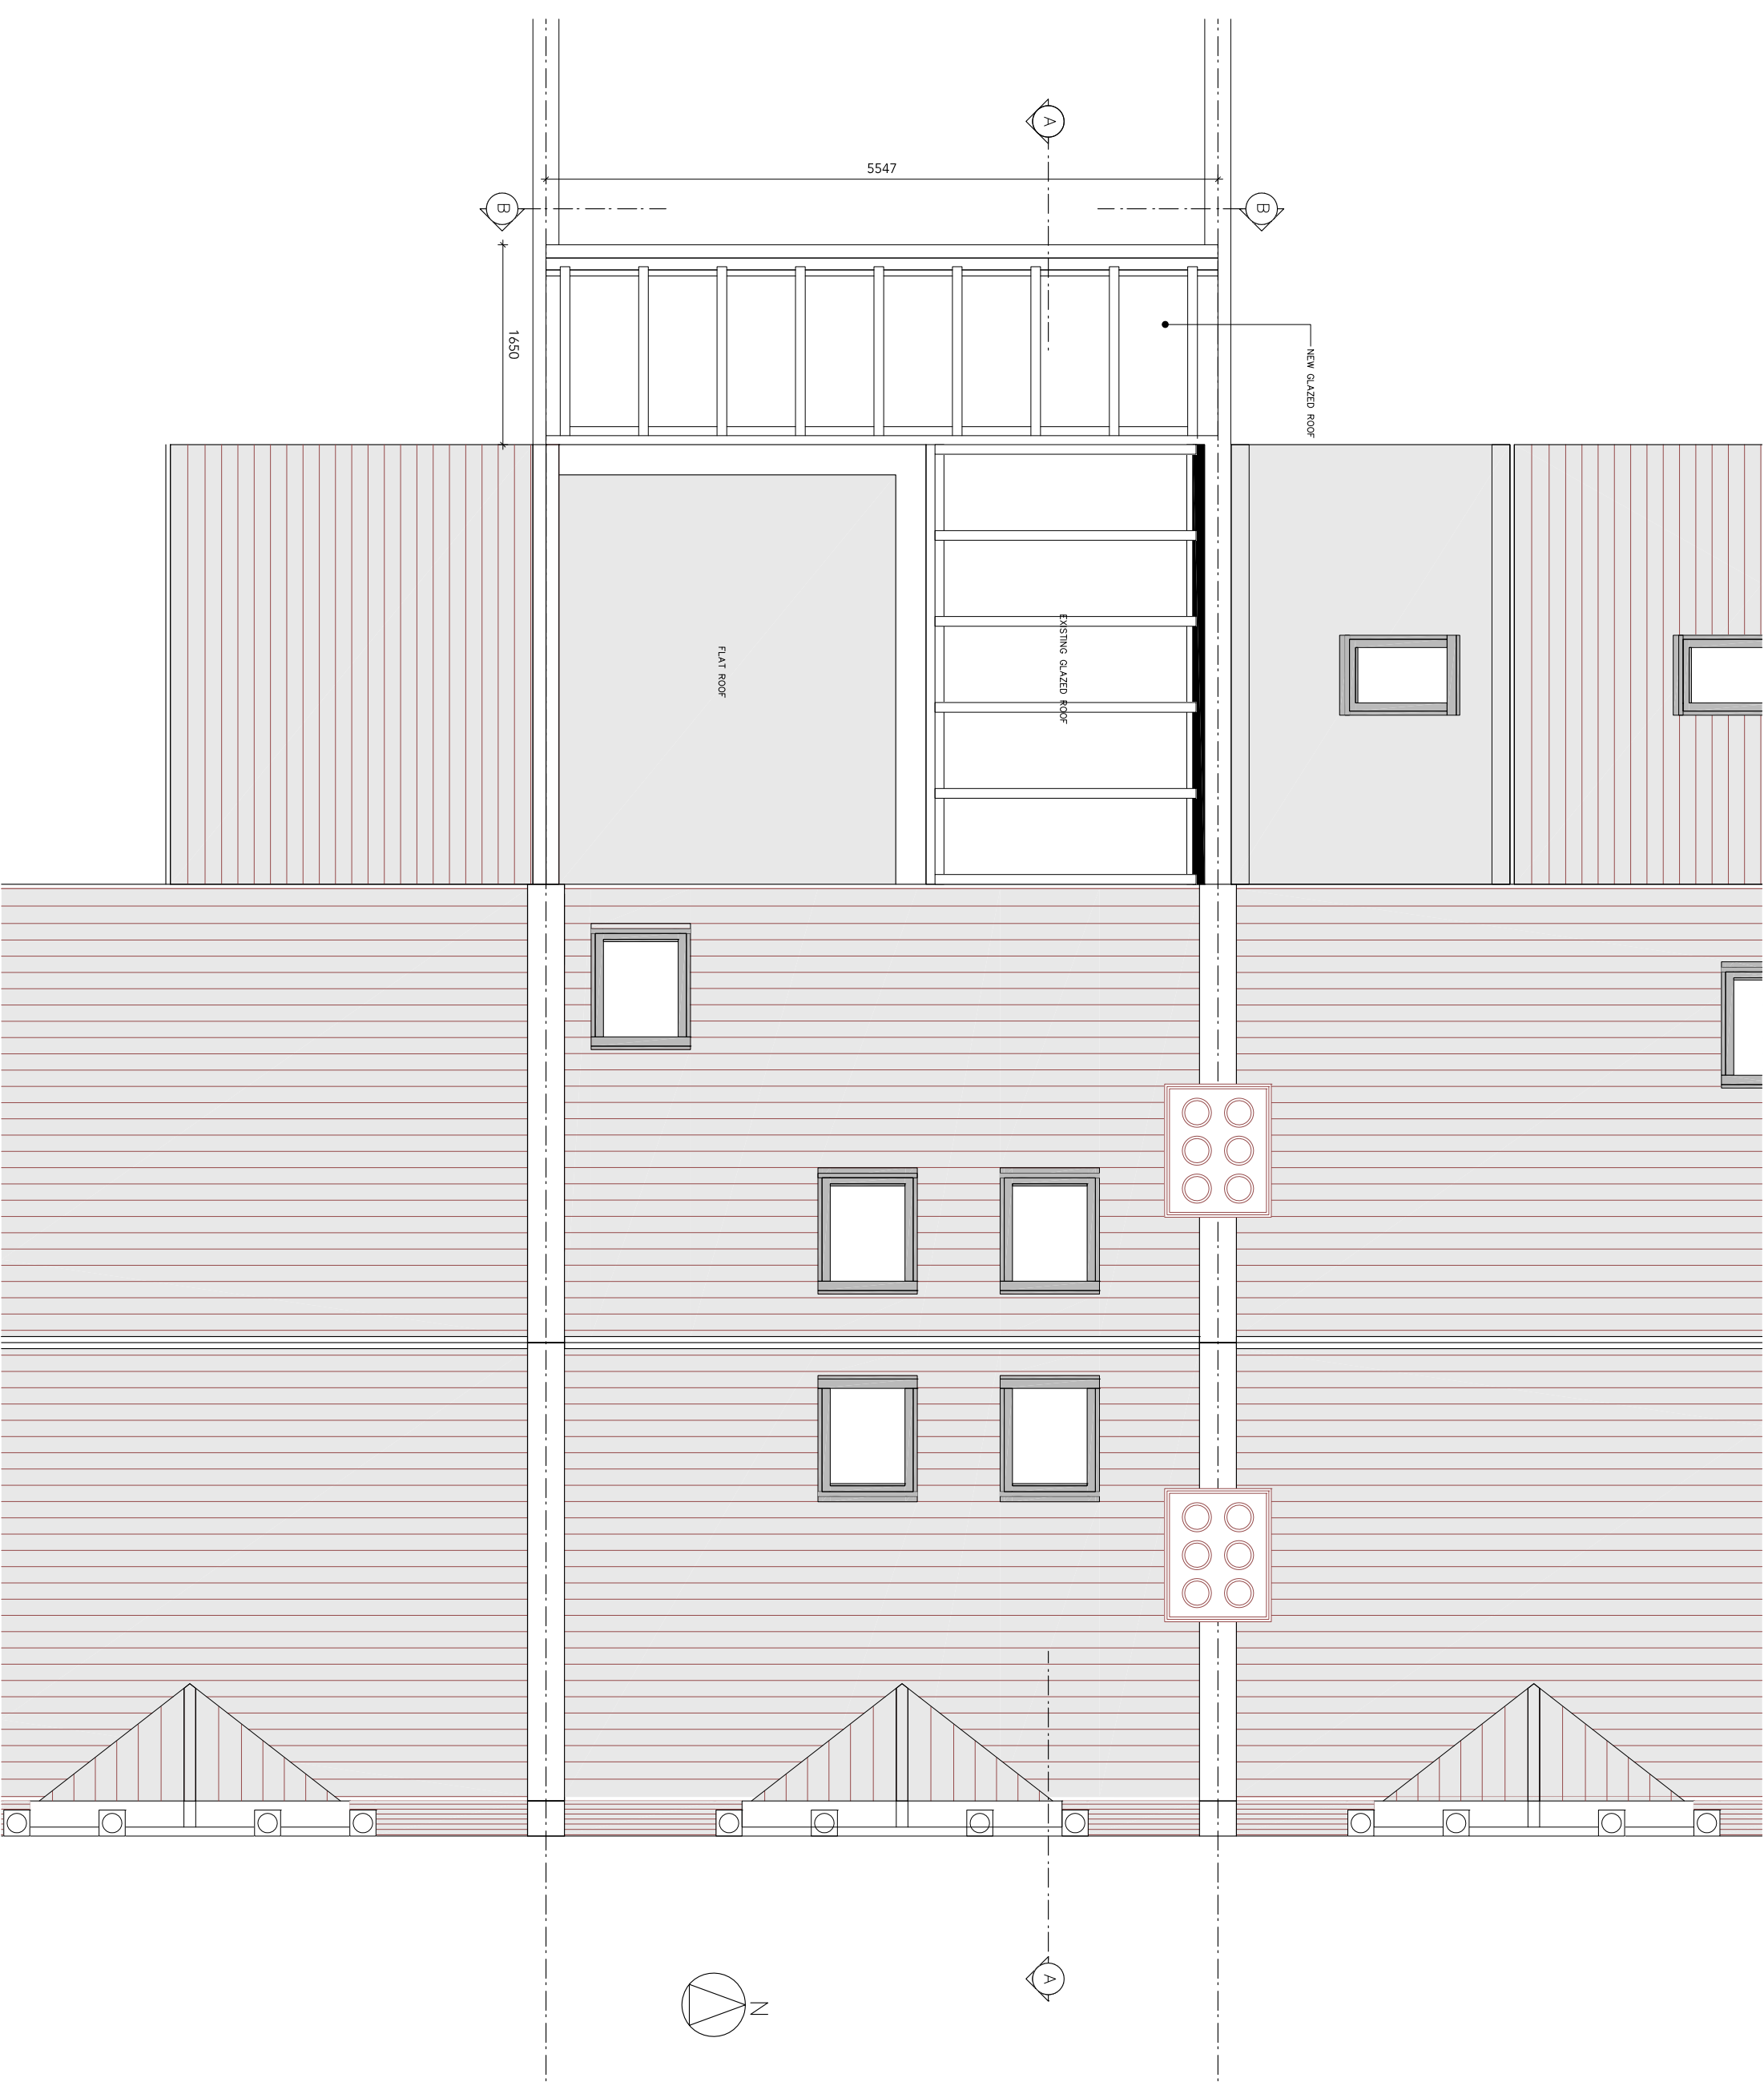

A

B

B

A

5547

1450

NEW GLAZED ROOF

EXISTING GLAZED ROOF

FLAT ROOF

**Emily Woof + Hamish McCall**  
45 Lisburne Road  
London, NW3 2NS

---

Drawing: **060/ P11**  
**Proposed:**  
Roof plan  
Scale: 1:50@A3  
Date: 14 April 2014

---

**Phin Manasseh**  
**Stephen Setford**  
**Architects**

Studio 14 Victor House, 282a Richmond Rd  
London E8 3QS  
Telephone: 020 8525 9110  
Mobile: 07976 738959  
Email: info@setfordmanasseh.com