


DO NOT SCALE DRAWINGS

All dimensions to be checked on site by the contractor and any discrepancies reported to the architect immediately.

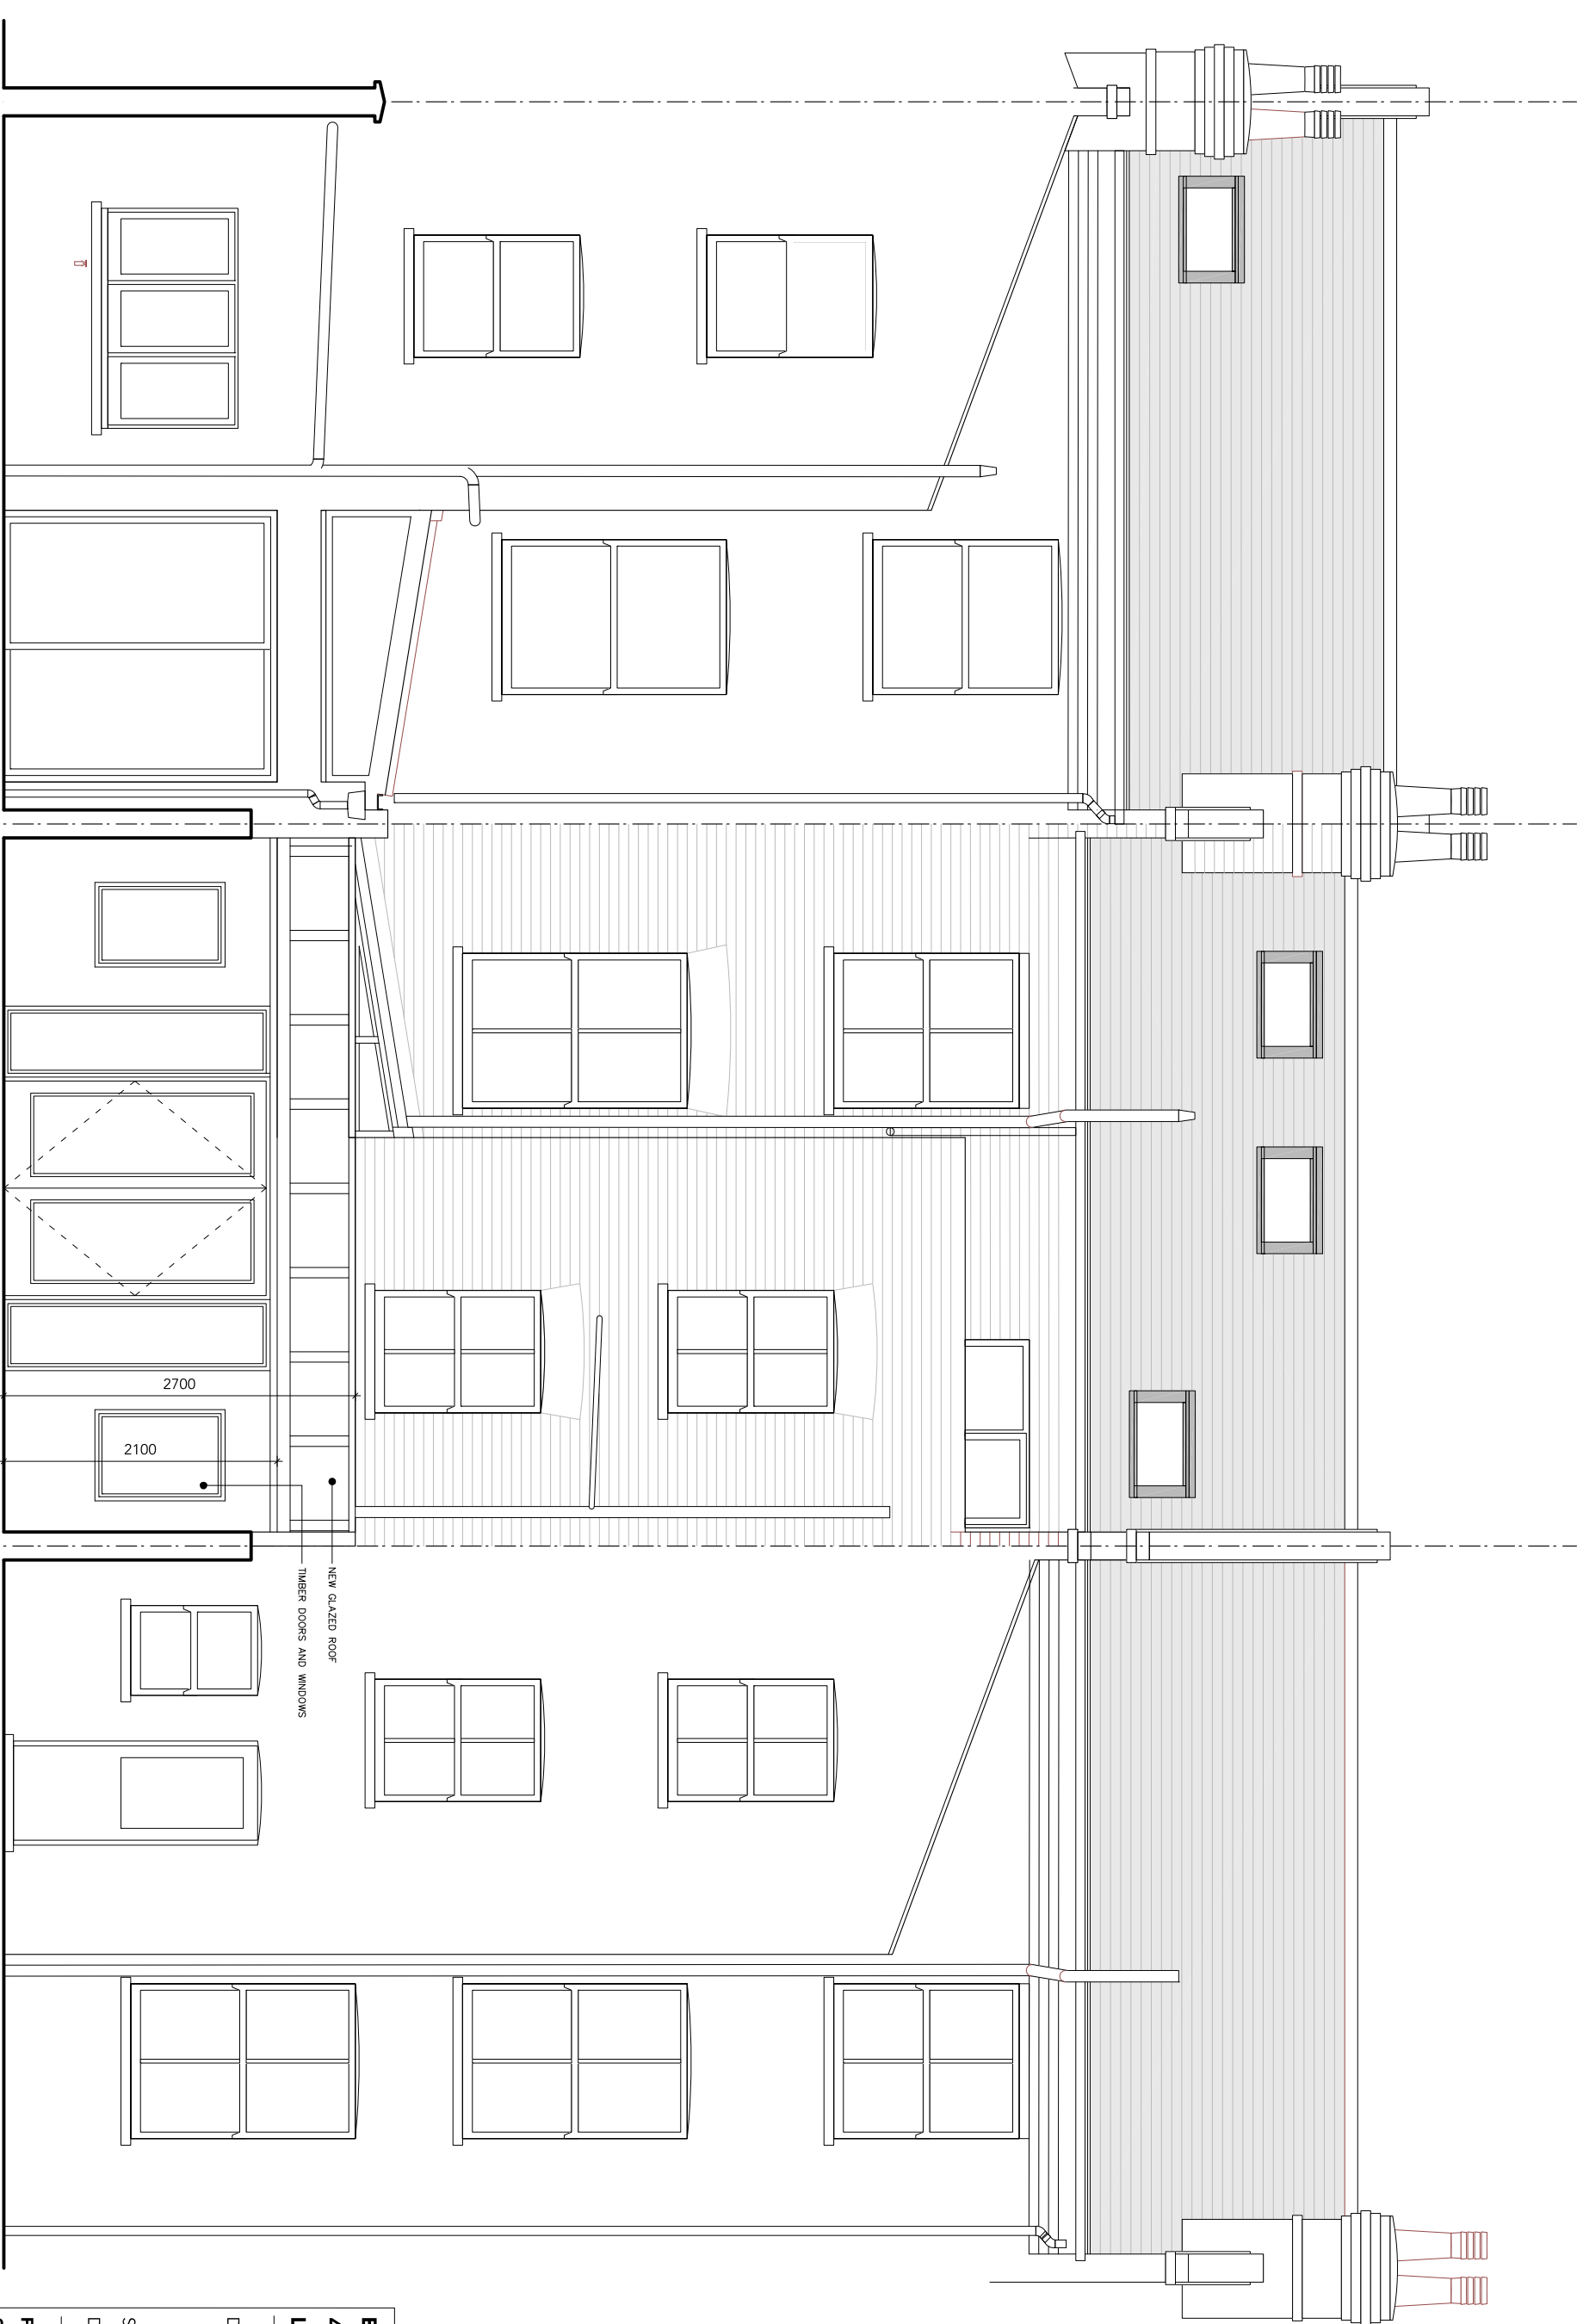

NEW GLAZED ROOF
TIMBER DOORS AND WINDOWS

2700

2100

5547

45 LISBURN ROAD

Emily Woof + Hamish McColl
45 Lisburne Road
London, NW3 2NS

Drawing: **060/ P12**
Proposed:
Rear elevation B-B

Scale: 1:50@A3
Date: 14 April 2014

Phin Manasseh
Stephen Setford

Architects
Studio 14 Victor House, 282a Richmond Rd
London E8 3QS
Telephone: 020 8525 9110
Mobile: 07976 738959
Email: info@setfordmanasseh.com