


DO NOT SCALE

ALL DIMENSIONS AND LEVELS TO BE VERIFIED ON SITE BY CONTRACTOR PRIOR TO COMMENCEMENT OF WORKS

ANY DISCREPANCIES OR AMBIGUITIES TO BE REPORTED IMMEDIATELY TO THE ARCHITECT PRIOR TO CONSTRUCTION OR FABRICATION

DRAWINGS TO BE READ IN CONJUNCTION WITH RELEVANT ENGINEER'S DRAWINGS

NORTH

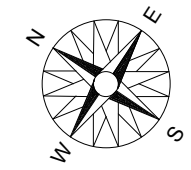

NOTES

Nick Umney Architectural
5/545 Lordship Lane
London SE22 8LB

07972 120181
info@nickumneyarchitectural.com
www.nickumneyarchitectural.com

© 2014
NICK UMNEY ARCHITECTURAL
ALL RIGHTS RESERVED

**PROJECT 26 Fitzroy Square
London
W1T 6BT**


DATE 14.01.14

SCALE 1:100@A3


ISSUE PLANNING

TITLE **Proposed Floor Plans**


JOB 006	DRAWING PL03	REV A
-------------------	------------------------	-----------------

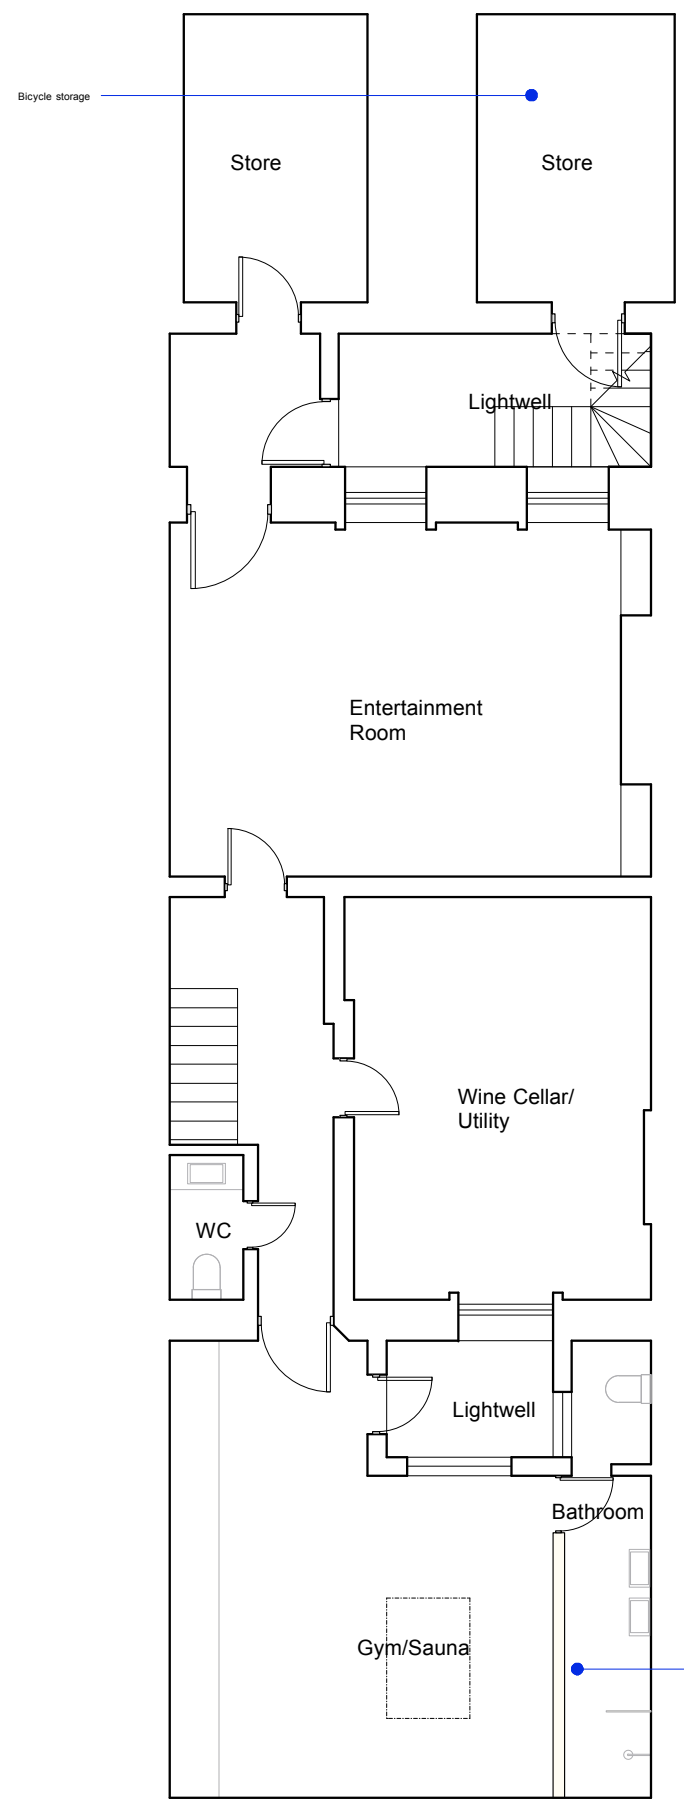

Proposed Basement Plan

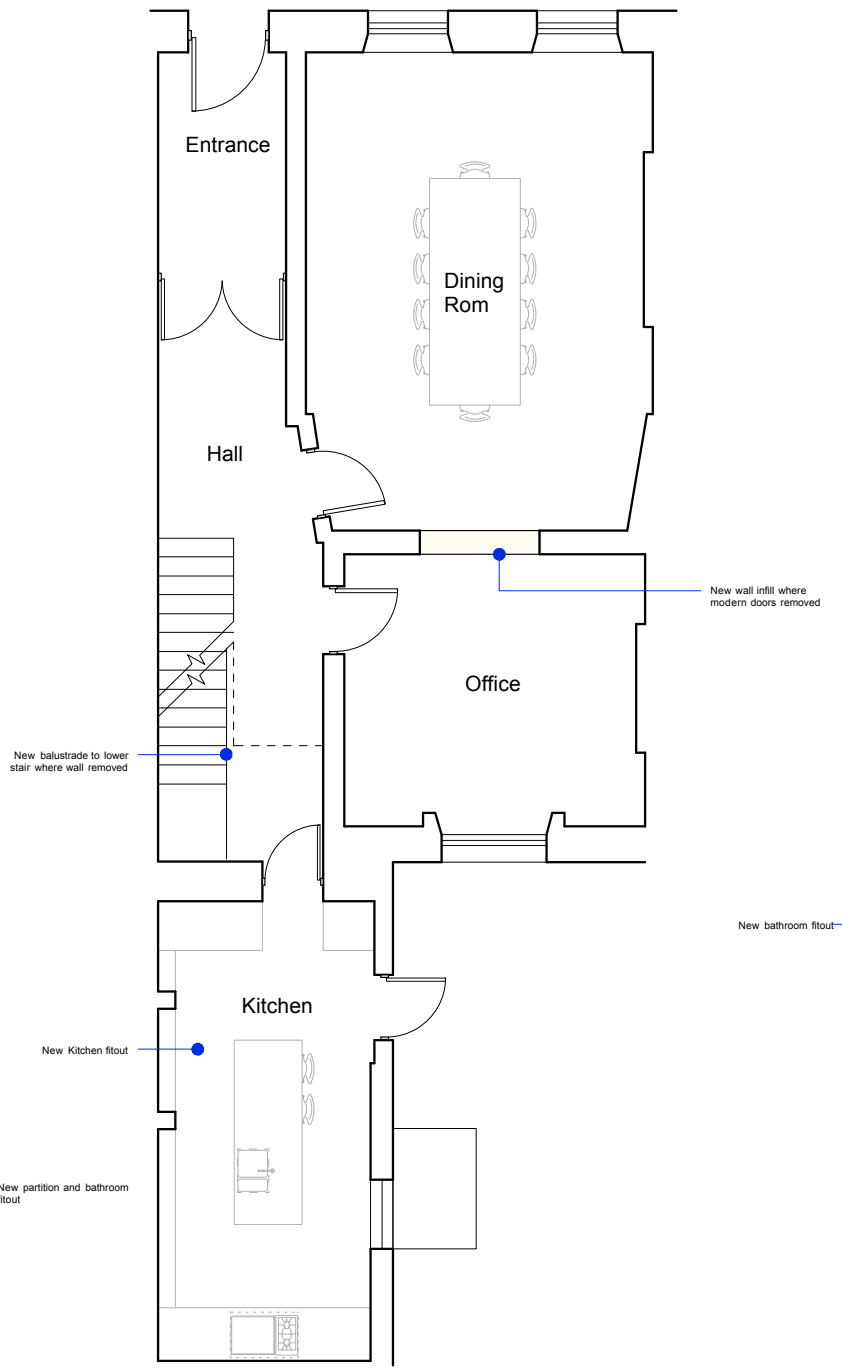

Proposed Ground Floor Plan

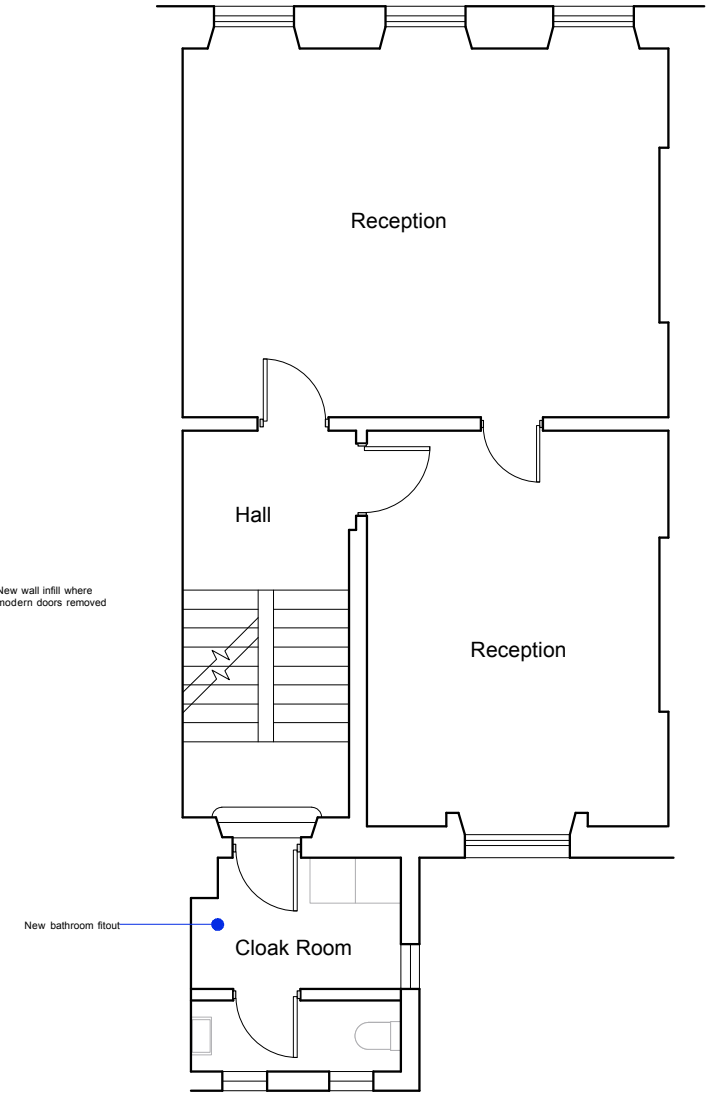

Proposed First Floor Plan

