



EXISTING FRONT ELEVATION

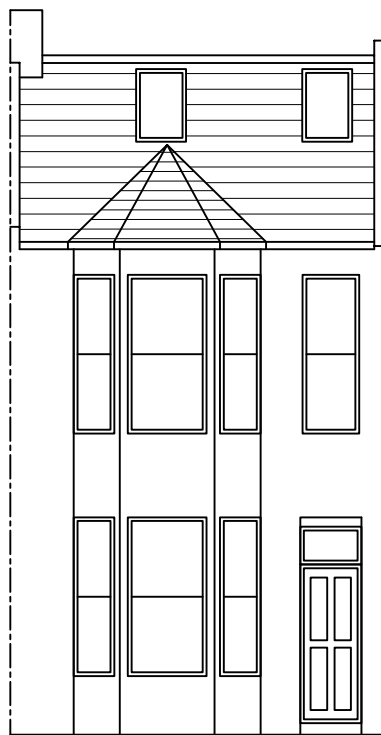

PROPOSED FRONT ELEVATION

 

Loft World

ADDRESS:
52B SUMATRA ROAD
LONDON NW6 1PR

DETAILS:
LOFT CONVERSION

SCALE: 1:100	DATE: MAR 2014
SIZE: A3	DRAWING NO: 52B/02