


EAST ELEVATION (to access route) AS PROPOSED

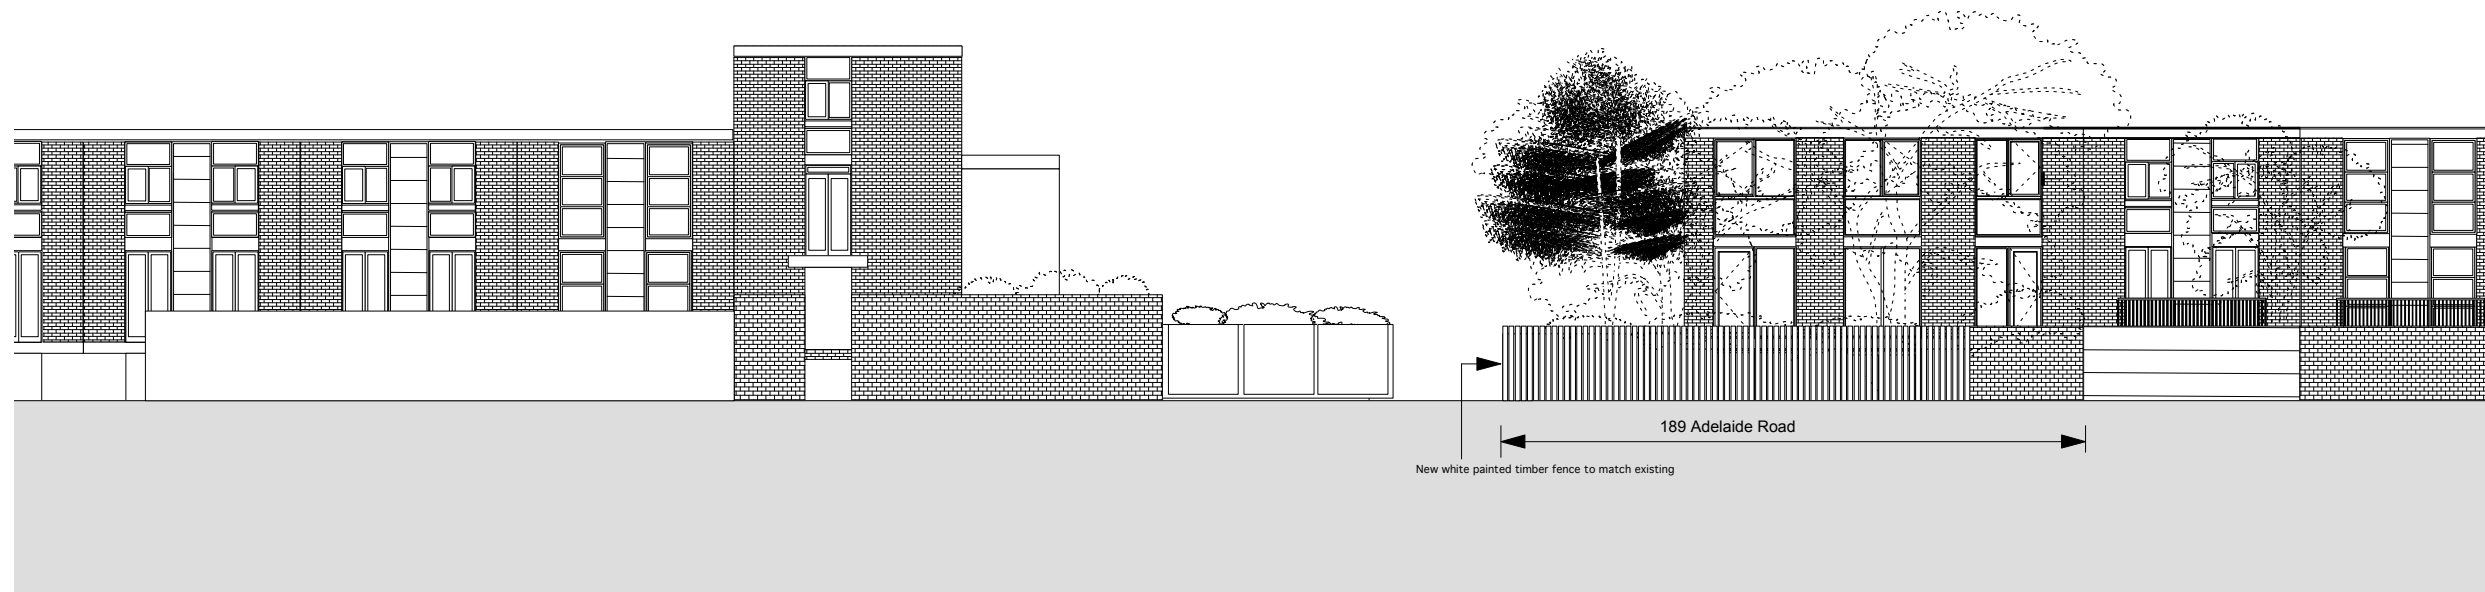

NORTH ELEVATION (to Adelaide Road) AS PROPOSED

FAT
FASHION
ARCHITECTURE
TASTE

Fashion Architecture Taste (FAT) Ltd
 5 Rear Thornhill Road
 London N1 1HX
 Tel 020 7251 6735
 Fax 020 7251 6738
 Email fat@fat.co.uk
 www.fat.co.uk

Notes:
 Drawings are for information only - not for construction.
 Use figured dimensions only - do not scale from drawing.

All new windows in hardwood or aluminium painted white with sealed double glazed units.

Revisions:

Project 189 Adelaide Road New Windows
 Fence and Gates

Drawing title
 North and East Elevations
 as Proposed in Context

Scale	Issued	Status:
1:200	14/04/2014	Planning

Drawing No.	Revision
AR-P-225	