



Cycle Store highlighted in Red

notes

- The contractor is responsible for checking dimensions, tolerances and references. Any discrepancy to be verified with the Architect before proceeding with the works.
- Where an item is covered by drawings to different scales the larger scale drawing is to be worked to.
- Do not scale drawing. Figured dimensions to be worked to in all cases.

 

Date	Rev	Comment

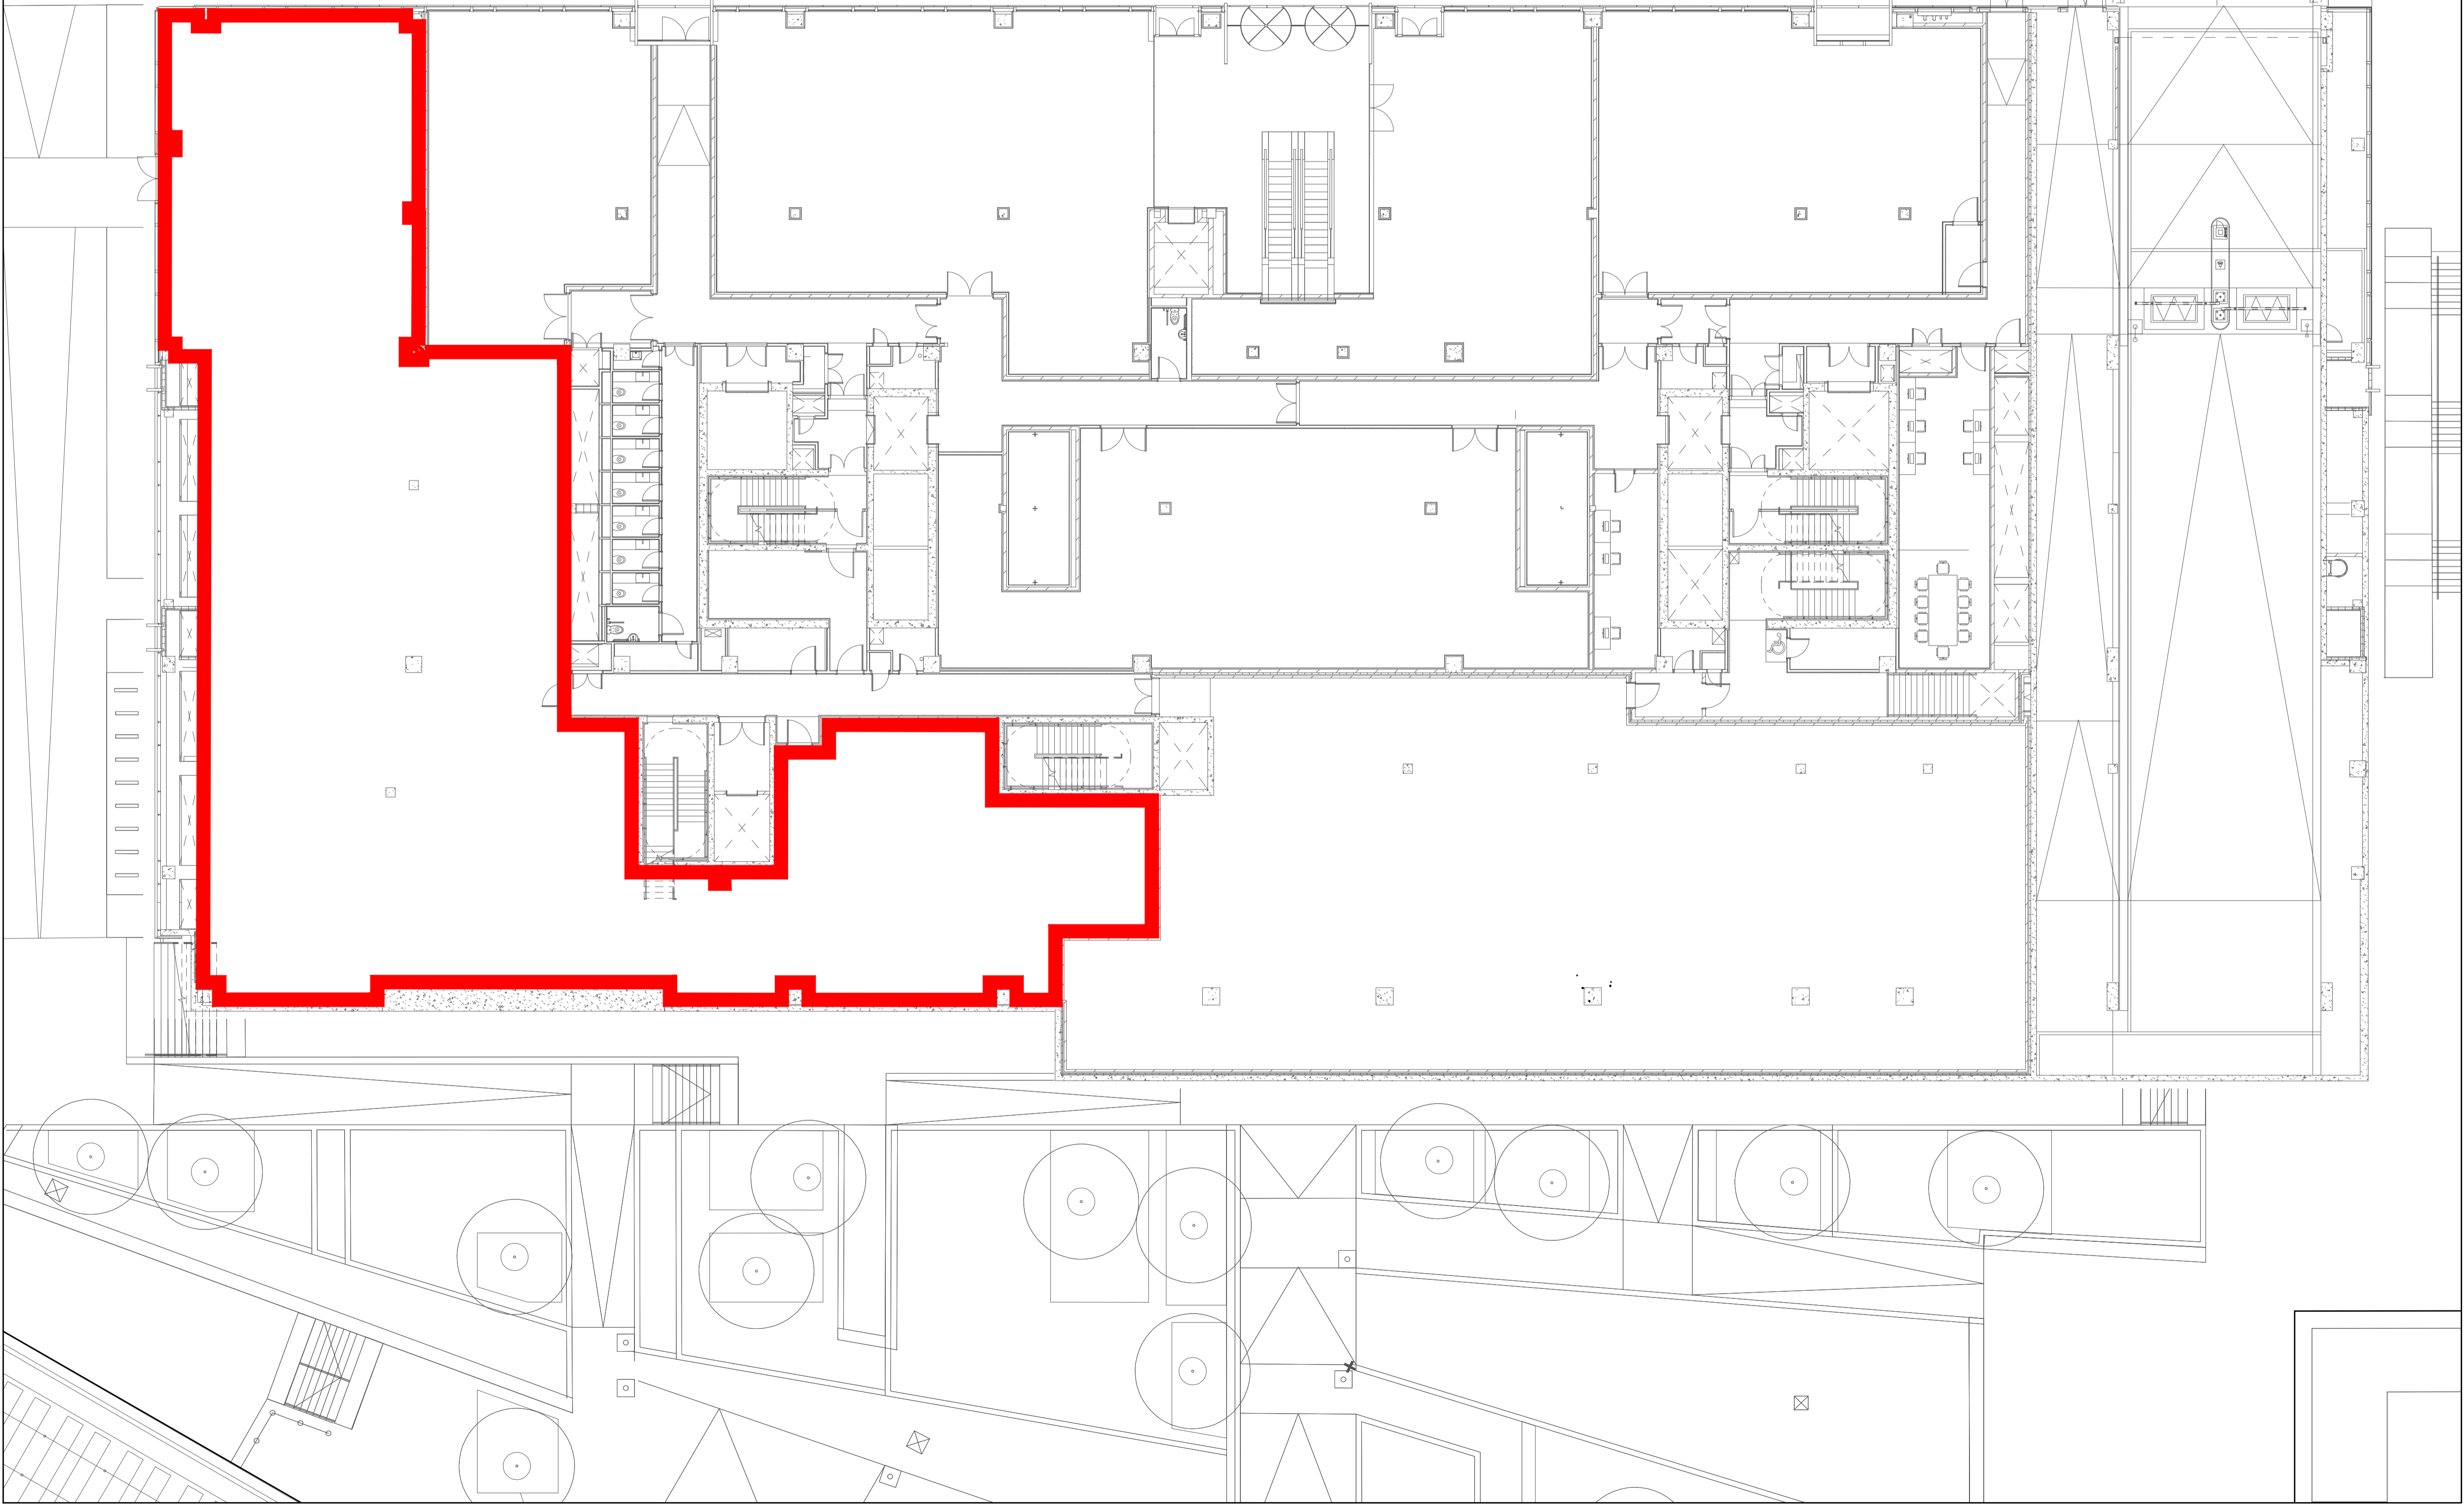

CONSULTANTS
Design Architect
Wilmotte UK Ltd
133 Oxford Gardens
London, UK W1D 0NE

Executive Architect
ADAMSON ASSOCIATES (INTERNATIONAL) LIMITED
6th Floor, One Canada Square
Canary Wharf
London, UK E14 6AD

AKT II
Structural Engineer
100 St. John Street
London
UK, EC1M 4EH

HOARE LEA
Green House
200-202 Tottenham Court Road
London, W1T 7PL

Quantity Surveyor
Gleeds
65 New Coventry Street
London, W1W 6PF

Fire Consultant
Aecom
68-77 Victoria Street
St Albans, Herts AL1 5EN

Issued by:
WILMOTTE UK Ltd

Purpose of issue
For Approval

Client

Project
King's Cross Central
Plot B1

Drawing
Lower Ground Floor Plan

Drawing no
Wuk_1440_PL_51SP50

Date	Date	Date
Drawn	Checked	Approved

Scale 1:150 @A1 Date 06.08.12

WILMOTTE UK Ltd
Lichfield Studio
133, Oxford Gardens
London W1D 0NE UK
T +44 (0) 208887171
F +44 (0) 2088843407
E wilmotte@wilmotte.co.uk

file ...