

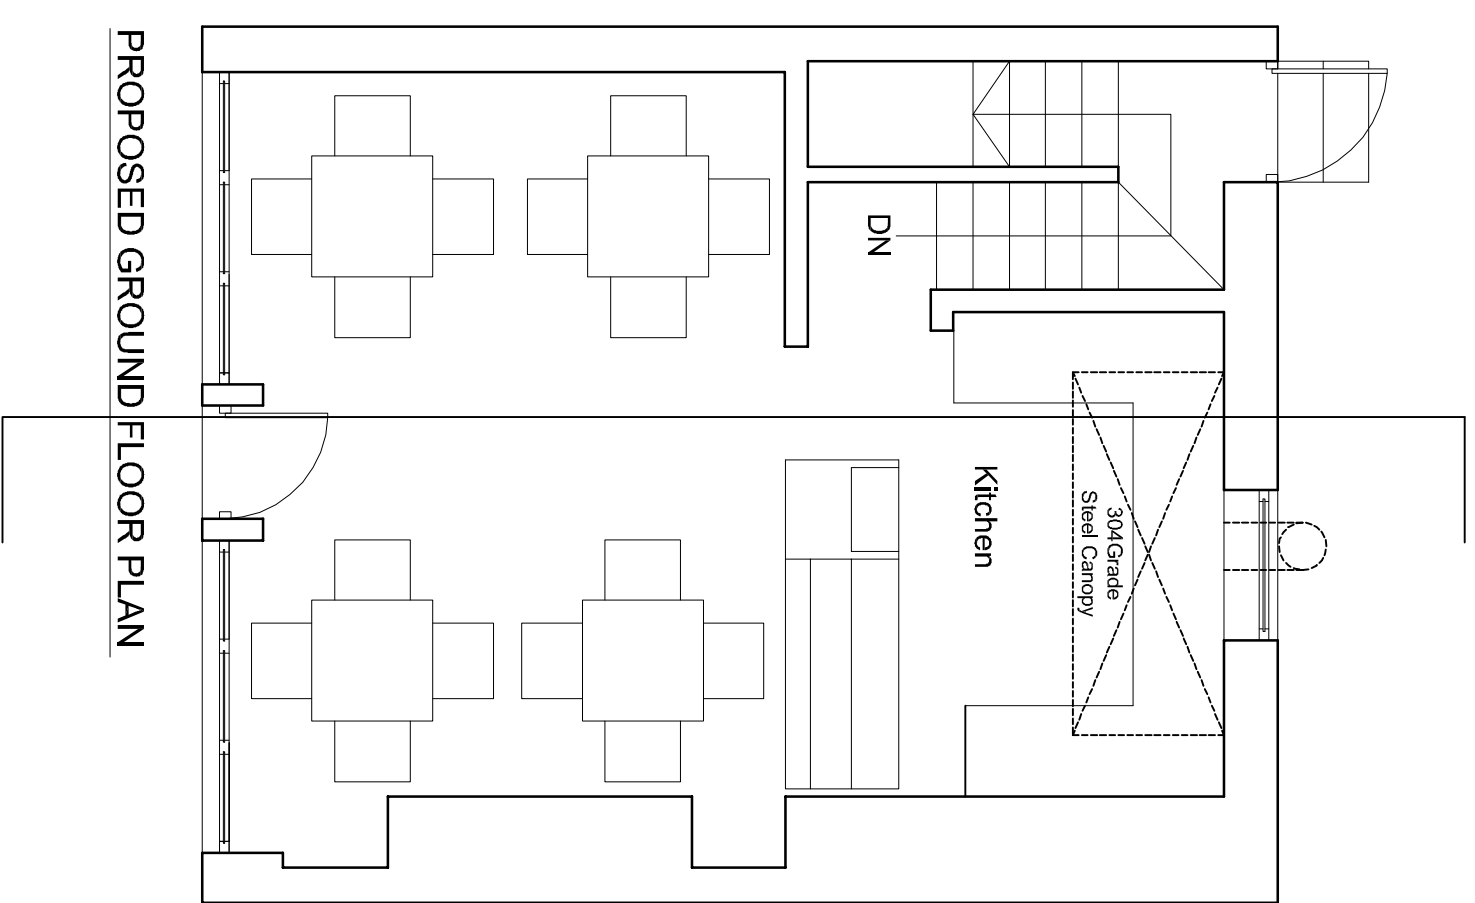


**PROPOSED BASEMENT FLOOR PLAN**

 

**PROPOSED GROUND FLOOR PLAN**

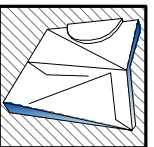

**ORIGINATOR**  
**D FORM**  
**ARCHITECTURE**  
 www.dformarchitecture.co.uk

**CLIENT**  
 Mr V Patel  
 53-55 Chalton Street  
 London  
 NW1 1HY

**PROJECT TITLE**  
 Change of use from sandwich bar/café class A1 to restaurant class A3 use and installation of extract fan and duct at the rear elevation.

**DRAWING TITLE**  
**Proposed Floor Plan**

<b>DRAWN BY:</b> Anwar	<b>CHECKED BY:</b> AZ
<b>SCALE</b> 1:50 @ A3	<b>DRAWING STATUS</b> Planning Application
<b>DATE</b> Apr'14	<b>DRAWING NO:</b> 05/008
	<b>REV:</b>