


No. 24

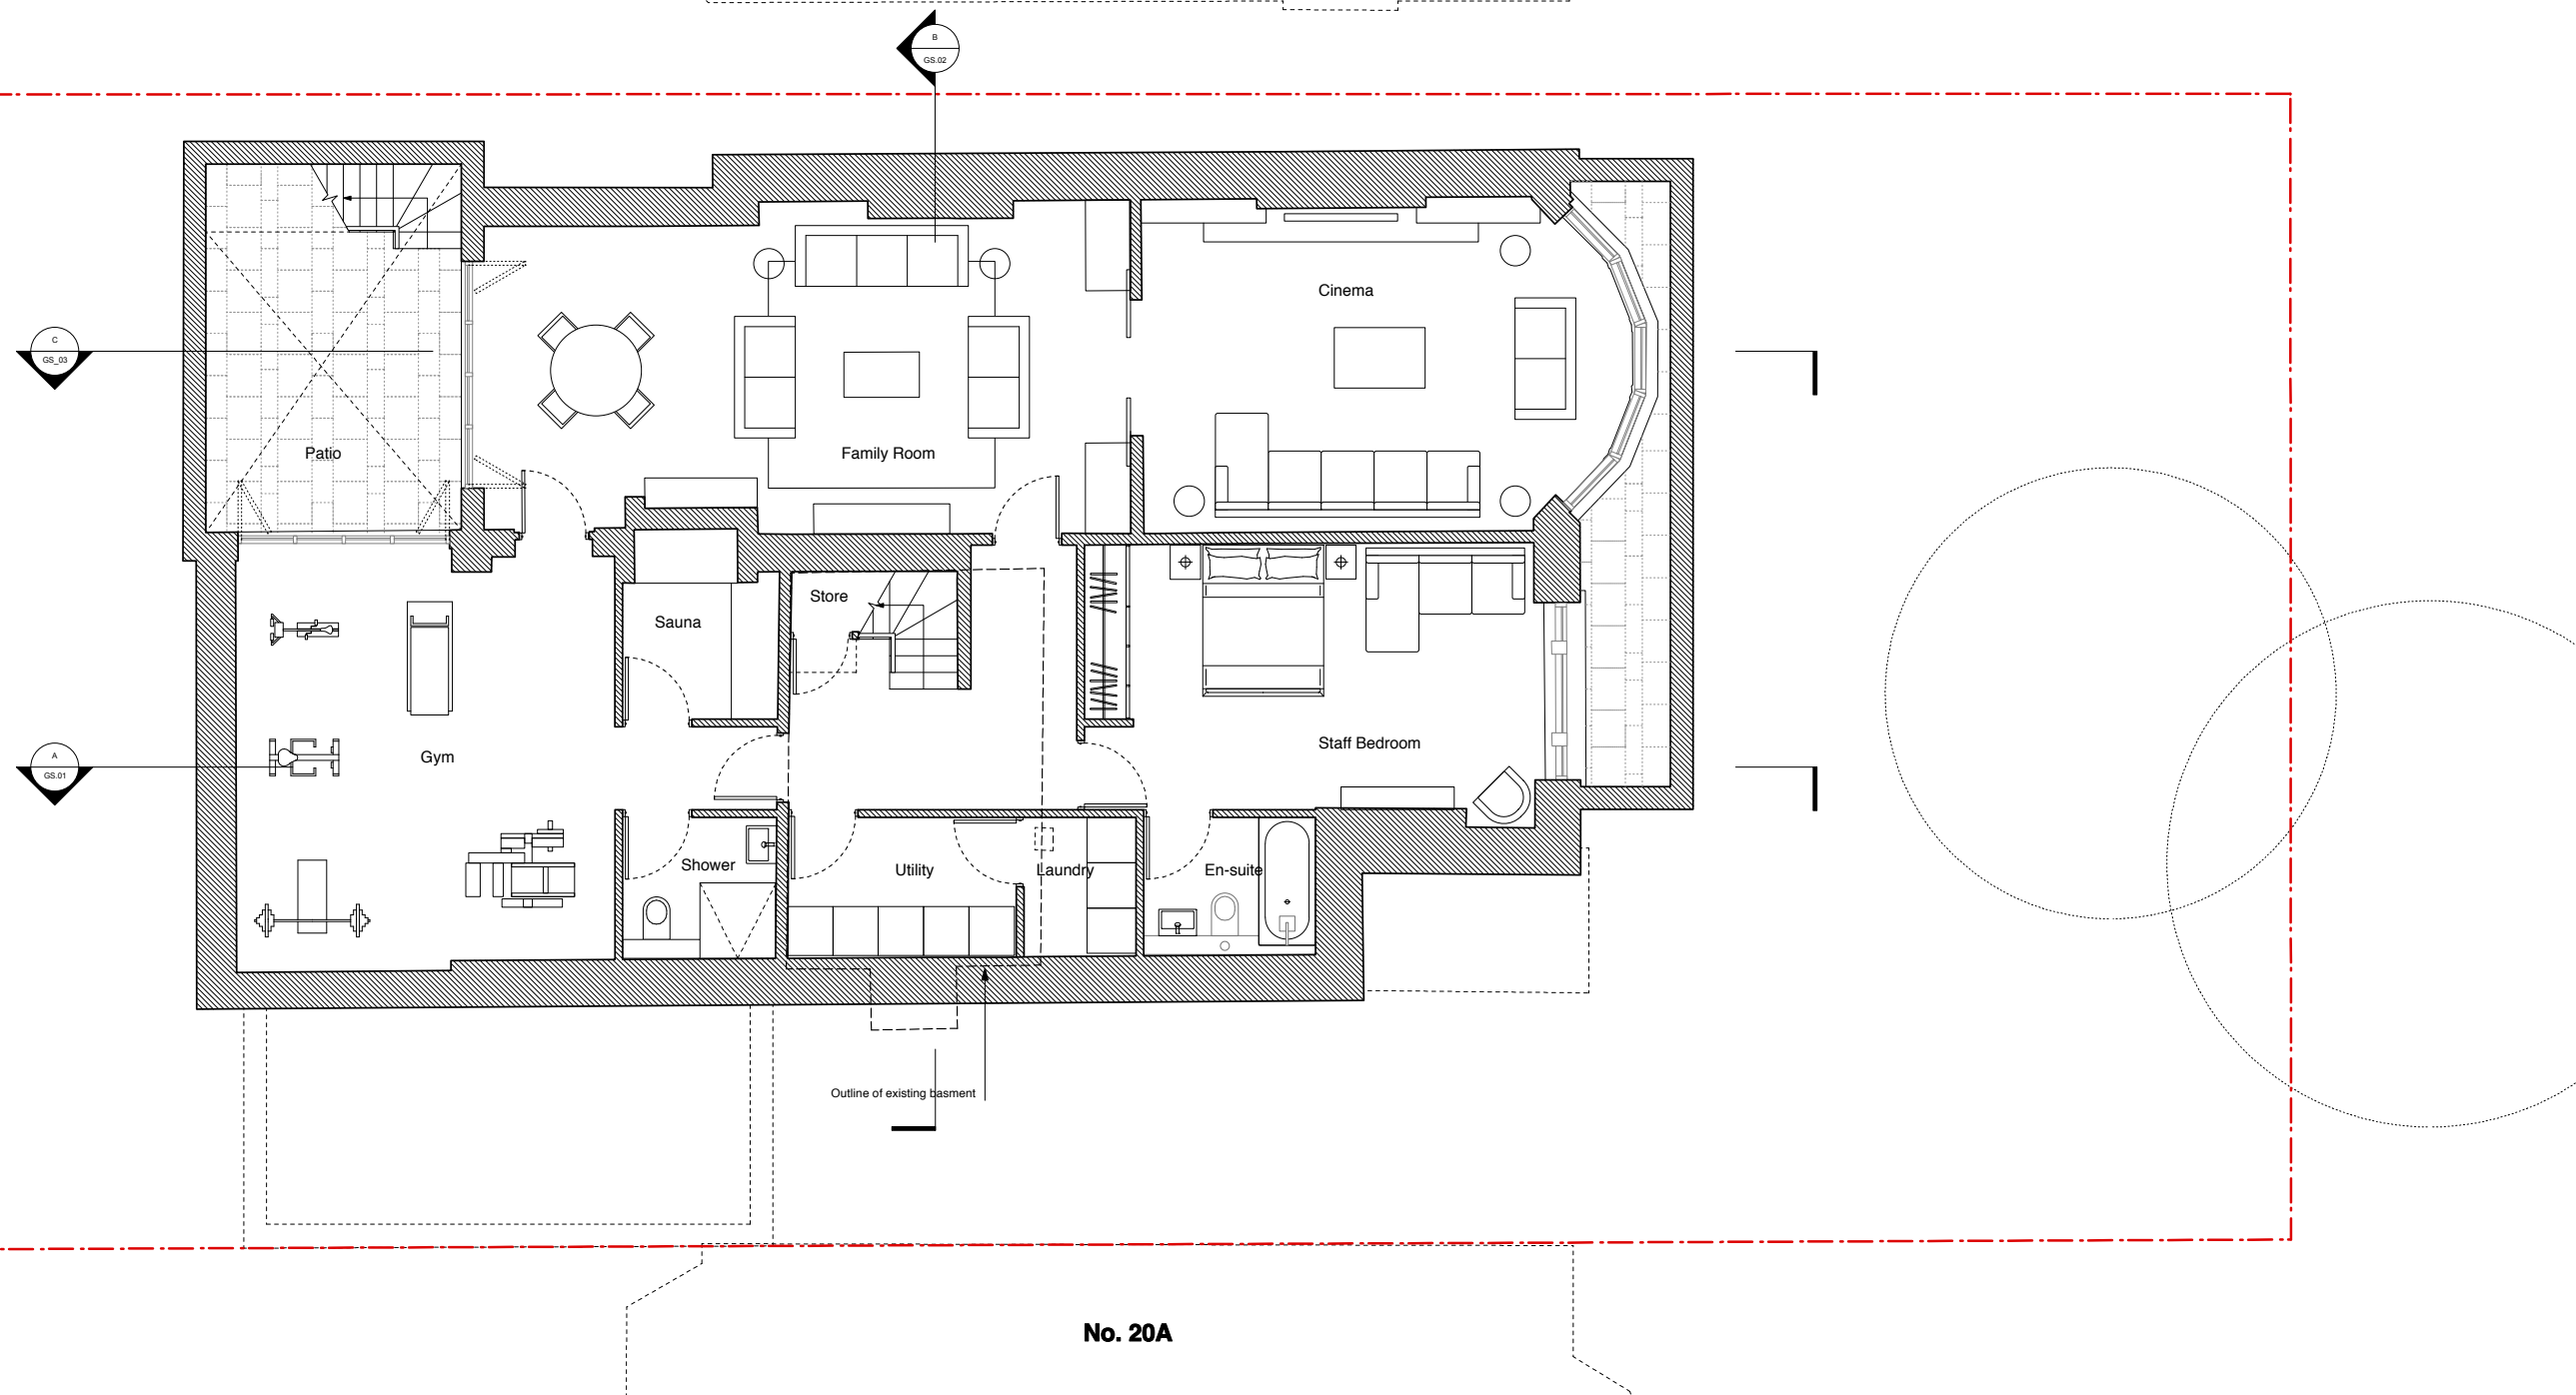


01  
G.A.L.G. Proposed Lower Ground Floor Plan  
1:100 @ A3



Revisions		
A	20.03.2014	Update addressing planning concerns
B	01.04.2014	Front light well amended inline with planners comments

Information contained within this drawing is the sole copyright of 21st Architecture Ltd, and is not to be reproduced without express permission. No implied licence exists. This drawing not to be used for land transfer or valuation purposes. Do not scale from this drawing. All dimensions & levels are to be checked on site by the contractor. Issued for purposes indicated only. Drawing errors and omissions to be reported to the architect.

Client --	 <b>Twenty First Architecture Ltd,</b> 314 Goswell Road, London, EC1V 7AF Tel: +44(0)20 7962 0282 www.21starchitecture.com		
Project 22 Ferncroft Avenue London, NW3 7PE	Status Information	Drawn CL	Checked RD
Drawing Title Proposed Lower Ground Floor Plan	Scale 1:50 @ A1, 1:100 @ A3	Date Dec 2013	Revision B
Drwg. No. <b>174_GA_LG</b>			